


WICKLOW STREET

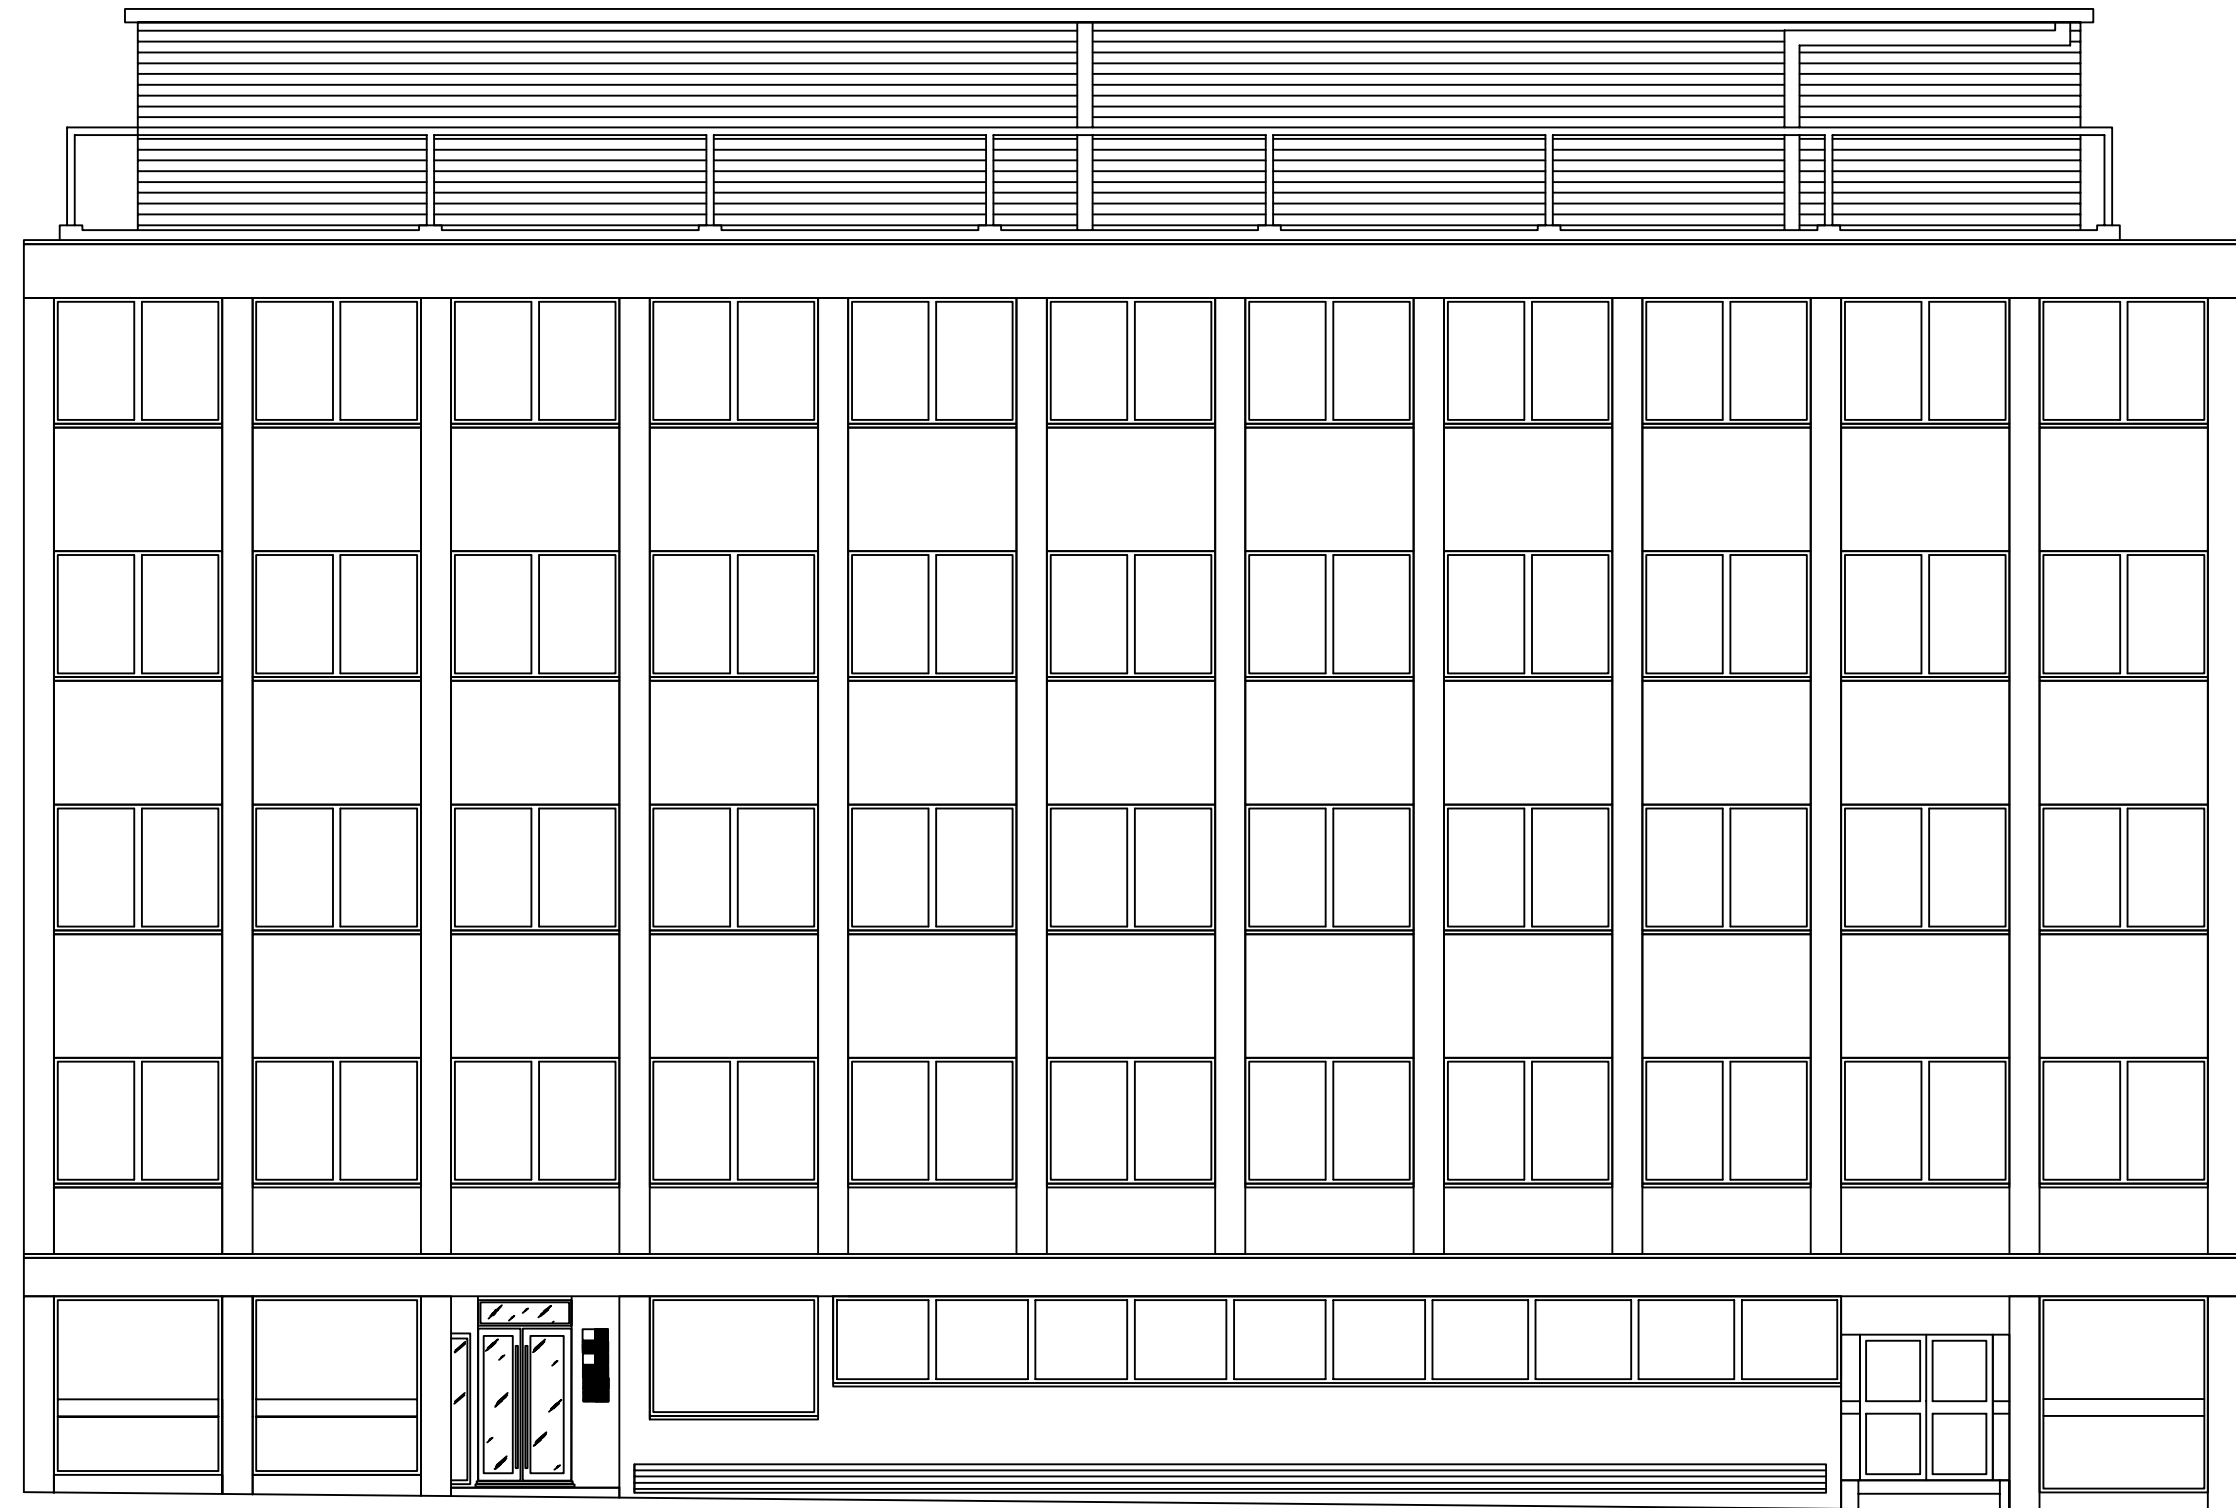

No.28 Britannia Street

BRITANNIA STREET

PROPERTY HOSPICE UK, 34-44 BRITANNIA STREET, LONDON WC1X 9JG
TITLE PLANNING APPLICATION DRAWING - PROPOSED SIGNAGE
SOUTH ELEVATION - AS EXISTING
DATE ISSUE - JANUARY 2019
SCALE 1:50
PAPER SIZE A2
DRAWING NO HHUK/0119/1001

John Foreman & Partners Limited