




1 SCALE 1:50 @ A1, 1:100 @ A3
CARPORT - PLAN

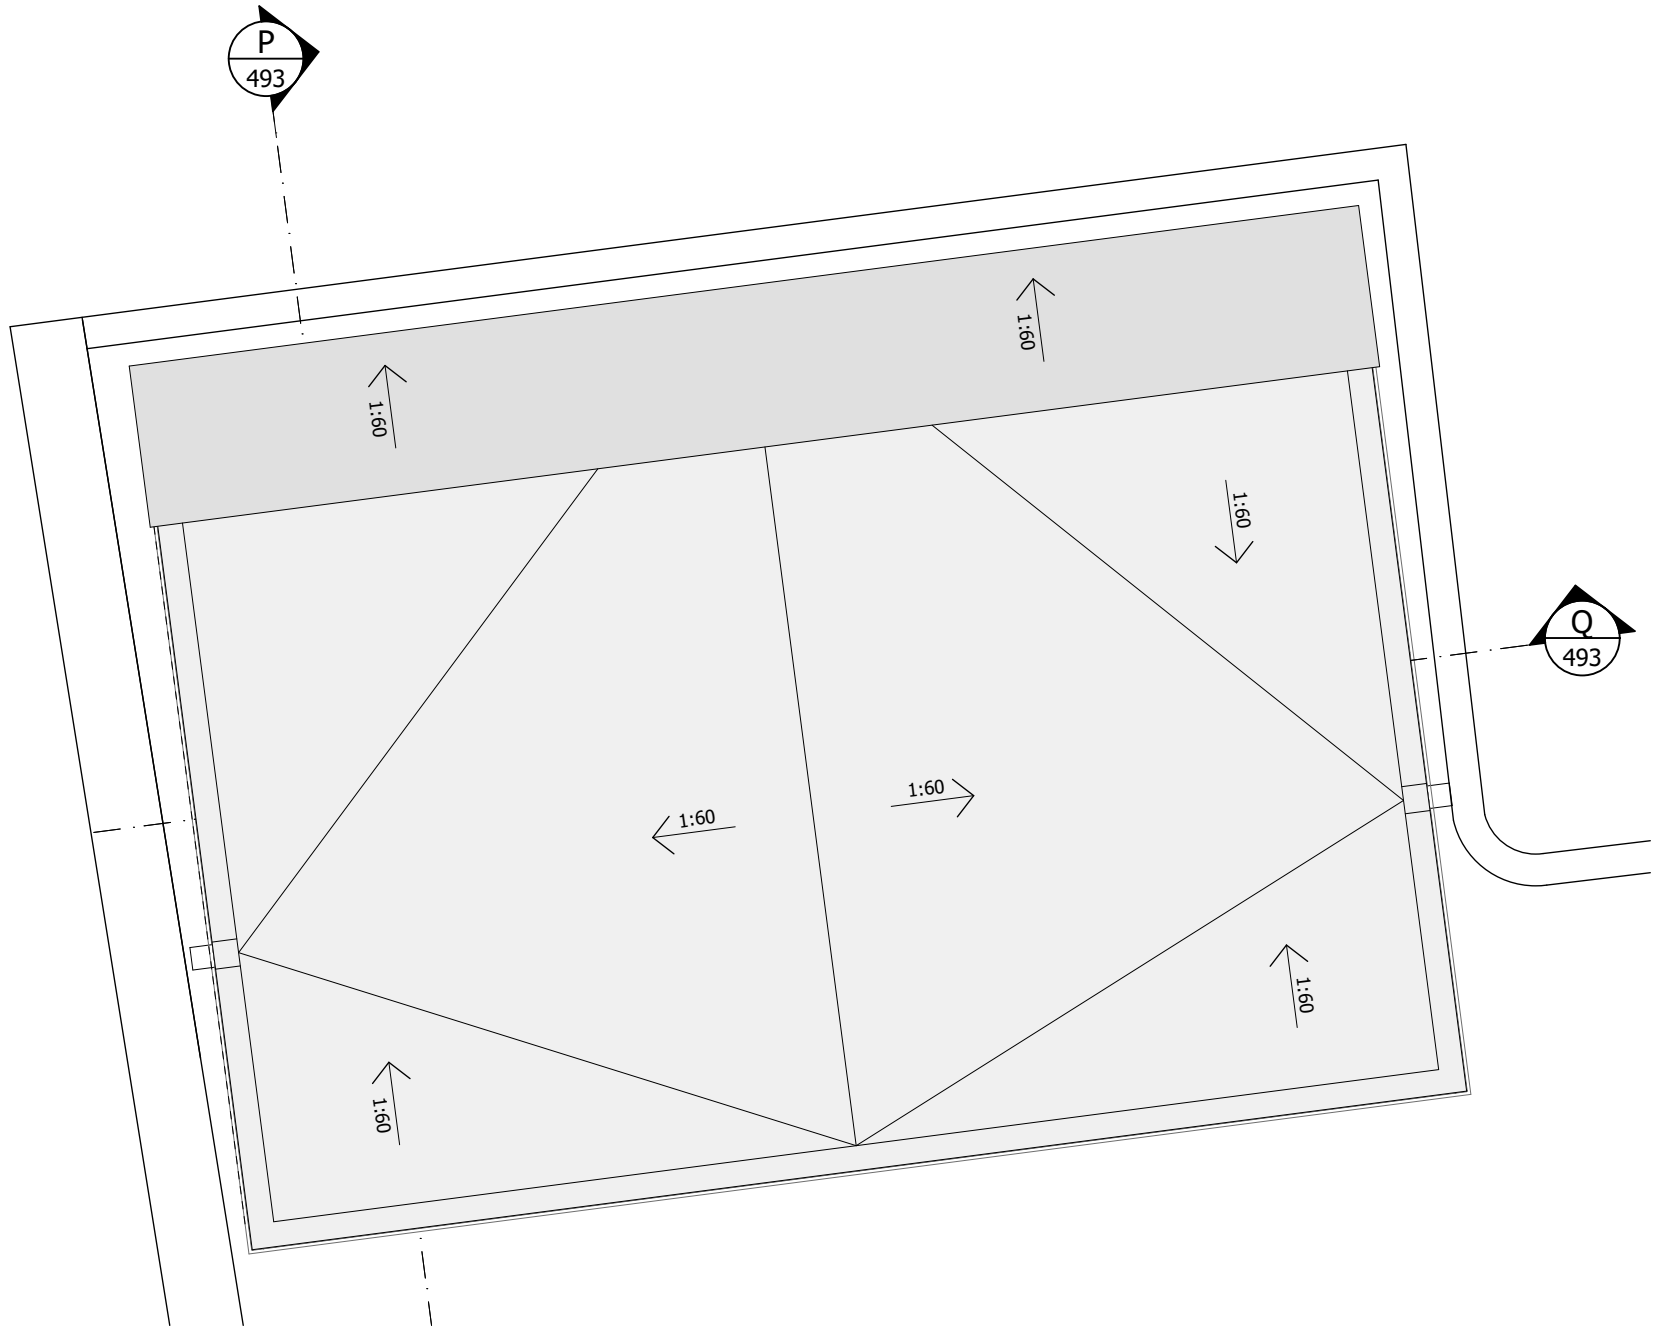


2 SCALE 1:50 @ A1, 1:100 @ A3
CARPORT - ROOF PLAN

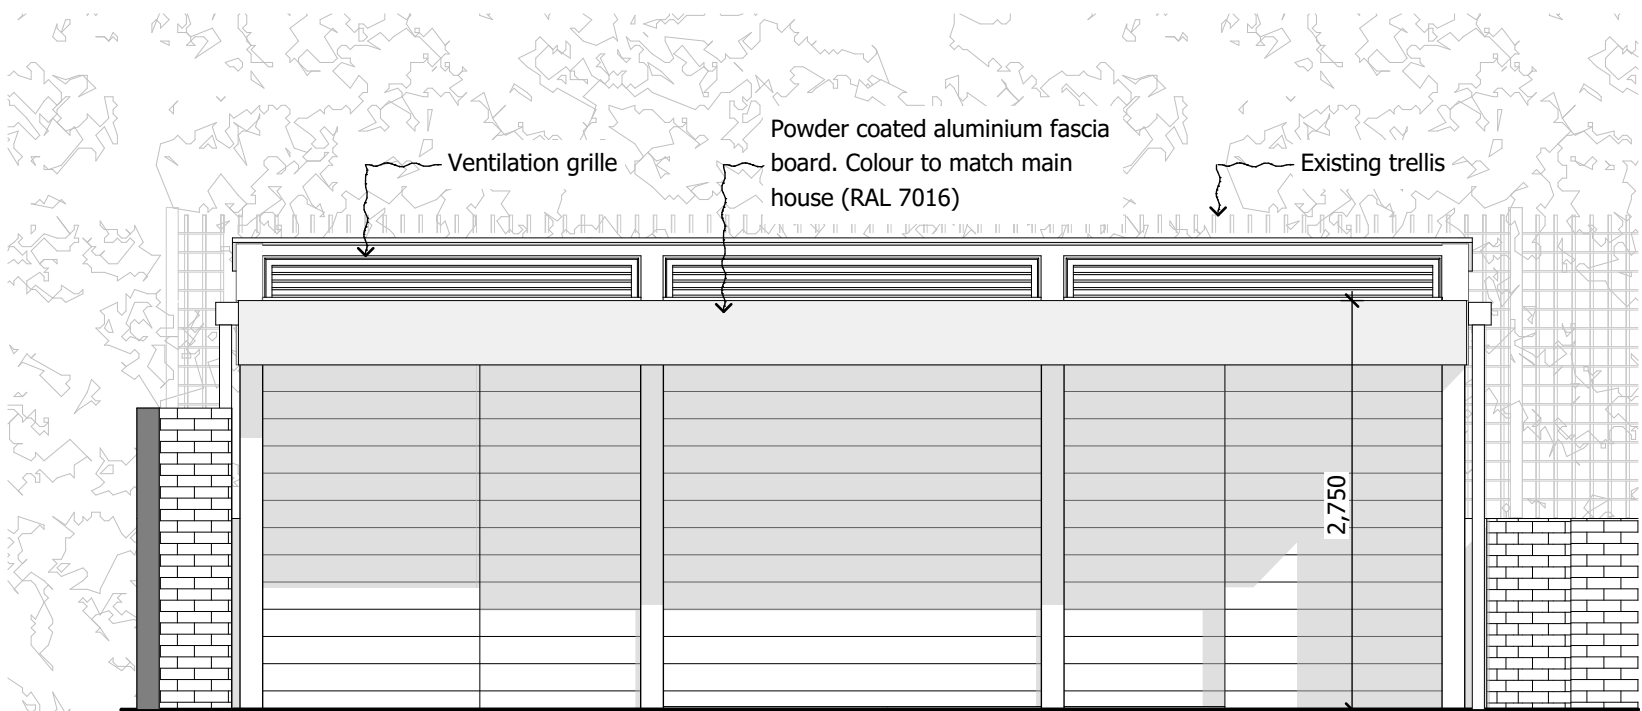

3 SCALE 1:50 @ A1, 1:100 @ A3
CARPORT - ELEVATION

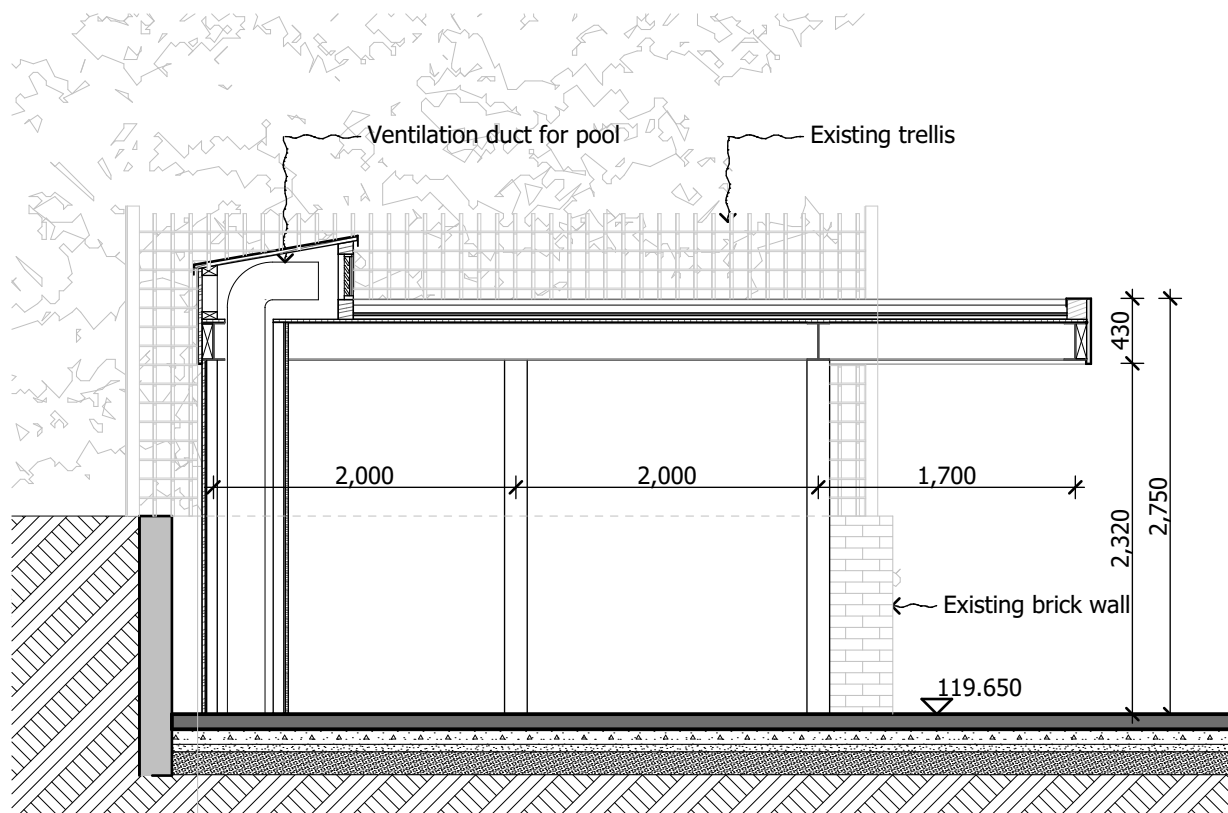

4 SCALE 1:50 @ A1, 1:100 @ A3
CARPORT - SECTION PP

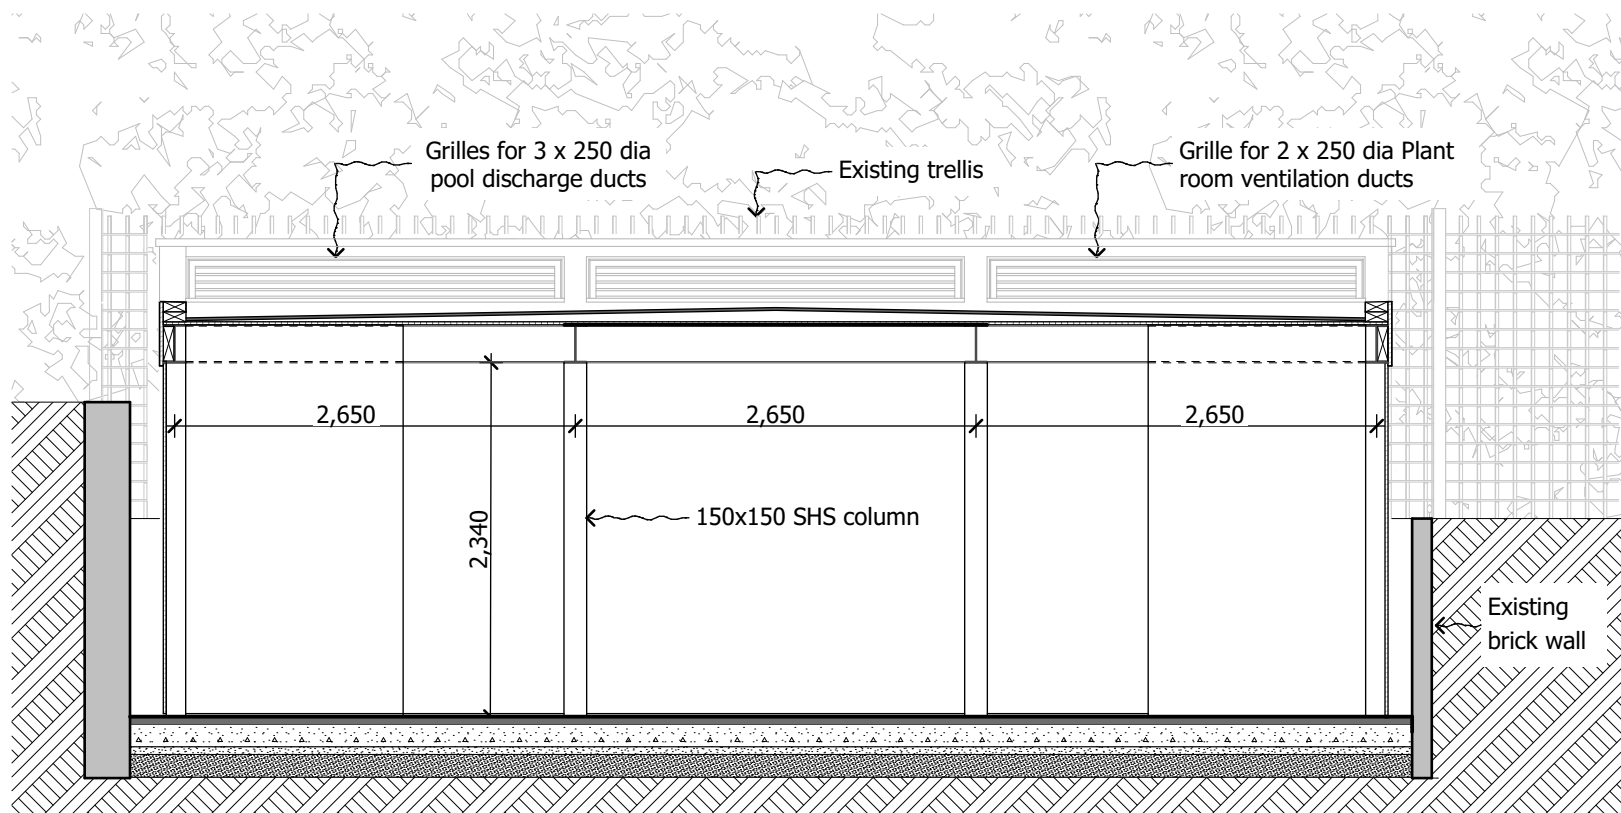

5 SCALE 1:50 @ A1, 1:100 @ A3
CARPORT - SECTION QQ



6 CARPORT - 3D VISUAL


DO NOT SCALE FROM THIS DRAWING

Figured dimensions only are to be taken from this drawing. All dimensions are to be checked on site before any work is put in hand. If in doubt, ask.

All SHH drawings to be read in conjunction with relevant SHH Finishes, Sanitaryware, Lighting & Ironmongery schedules.

Any discrepancies to be highlighted to SHH prior to procurement and in good time.

Copyright © Spence Harris Hogan Limited 2014
Registered in England & Wales. Registered No. 261 0615
SHH is the trading name of Spence Harris Hogan Limited

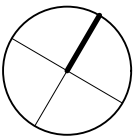

1:50 0 1 2 3m

Legends & Notes:

PL01	20.02.19.	Planning	PG
Rev	Date	Descriptor	Athr.



SHHARCHITECTS|INTERIORDESIGNERS



Chartered Practice



MEMBER

1 Vencourt Place, Ravenscourt Park
Hammersmith, London W6 9NU
Phone +44 (0) 20 8600 4171 Email info@shh.co.uk
shh.co.uk

Project:

Branch Hill

17 Branch Hill, Hampstead
NW3 7NA

Client:

Private Client

Drawing Title:

Fenestration Schedule

Carport - Proposed

(Project number/DWG number_Revision:

(779)493_PL01

Checked: