


Notes: Do not scale from this drawing. Contractor to take and check all dimensions on site before work commences. Discrepancies to be reported to architect. Subcontractors to verify all dimensions on site before making shop drawings or commencing manufacture. This drawing is copyright.

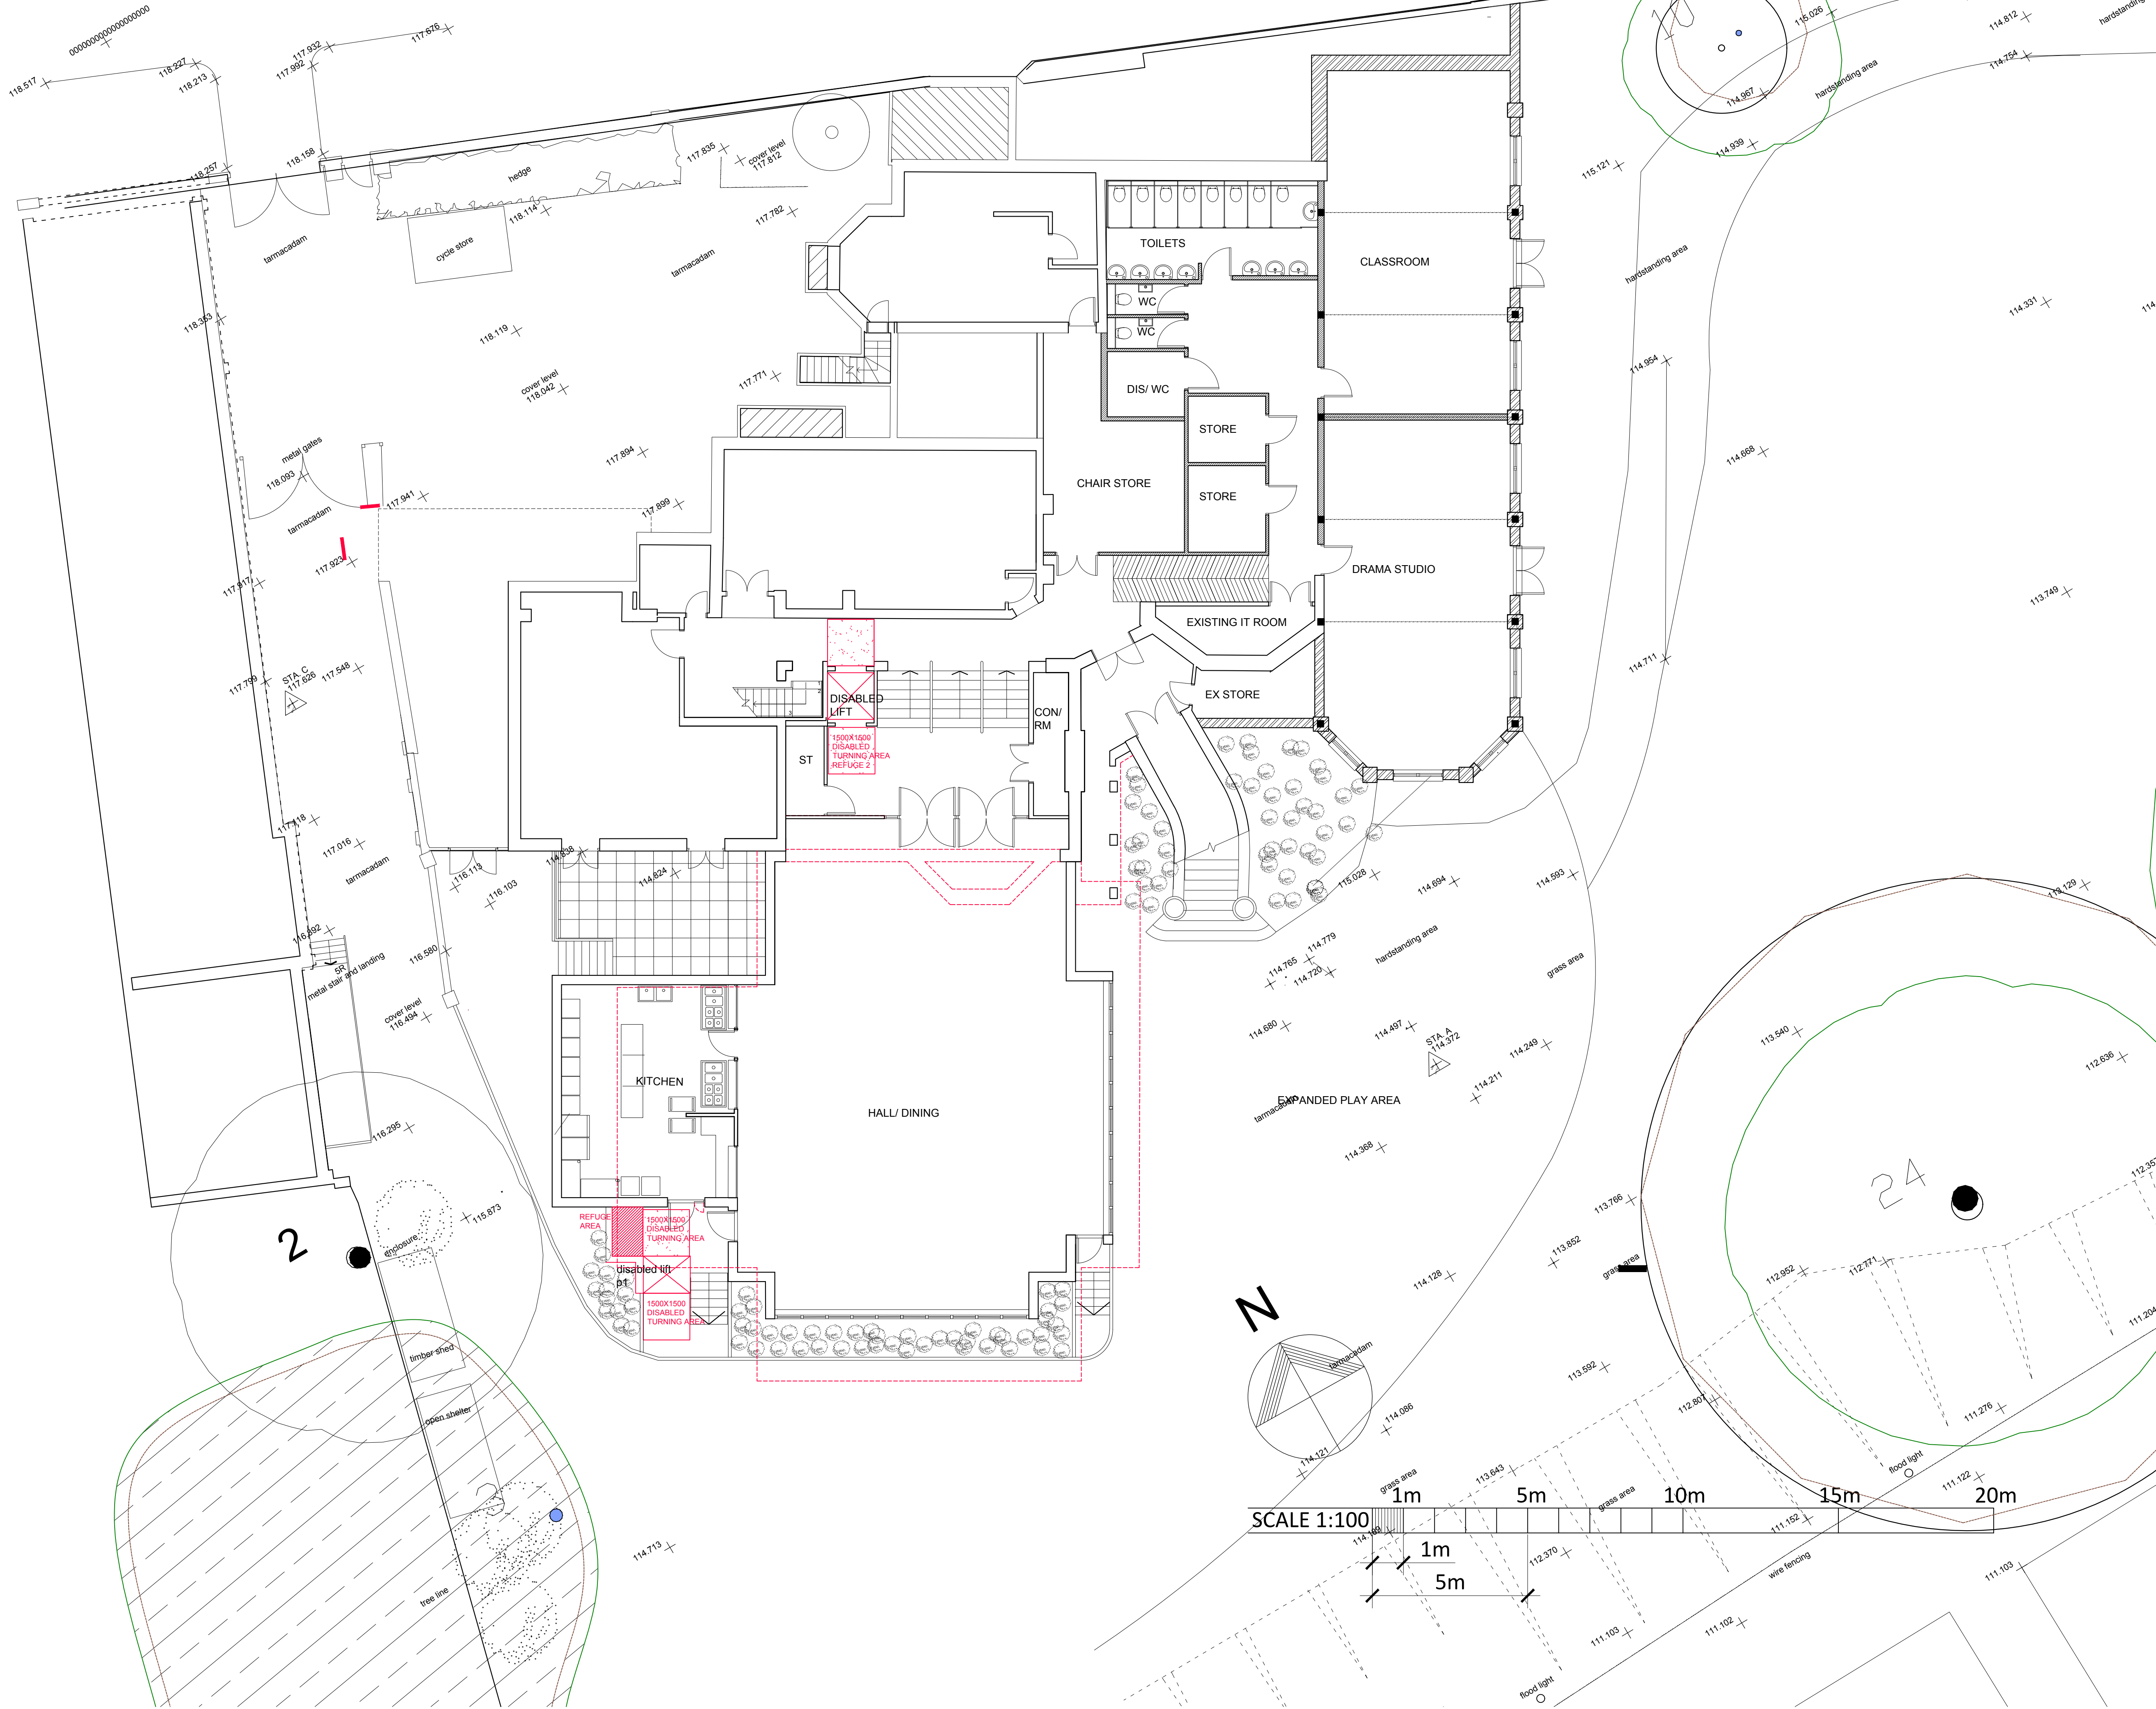

Rev	Description	Date	Initial
A	MINOR AMENDMENTS	20/02/19	

PRIME MERIDIAN
Architects and structural engineers

Second Floor T 020 7494 3522 The Priory, Draycott Rd T 01749 34 66 99
26A Ganton Street F 020 7494 3533 Shepton Mallet F 01749 34 66 77
London W1F 7GZ Somerset BA4 5HS
info@prime-meridian.co.uk www.prim-meridian.co.uk

Client: **CHANNING SCHOOL**

Project: **FAIRSEAT
NEW DINING HALL**

Title: **PROPOSED LOWER GROUND
FLOOR PLAN
DINING HALL**

Date: 06.09.18
Scale: 1:100@A1

Drawn:
No. 343.36/PLA54 A