

**Zanoply**

**ZANOPLY**  
info@zanoply.co.uk  
www.zanoply.co.uk

**Site**  
50b Delancey Street  
London, NW1 7RY

**Project**  
Replacement of 2 x Rear  
Elevation Windows Frames to  
Provide Double Glazing with  
Minor Internal Alterations


**Drawing  
Scale**  
1:50 at A3


**Date  
Prepared**  
18.09.2018

**Notes**  
1. This drawing has been prepared for planning purposes only.  
2. All copyrights are reserved to Zanoply ltd and consent should be sought for non-commercial use.

3. The contractor is responsible for checking all dimensions before commencing works.  
4. Should not be scaled from this drawing.  
5. Any discrepancy found should be brought to the attention of the designer.

Existing\_First\_Floor\_Plan

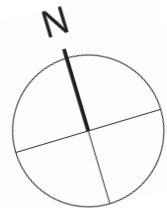

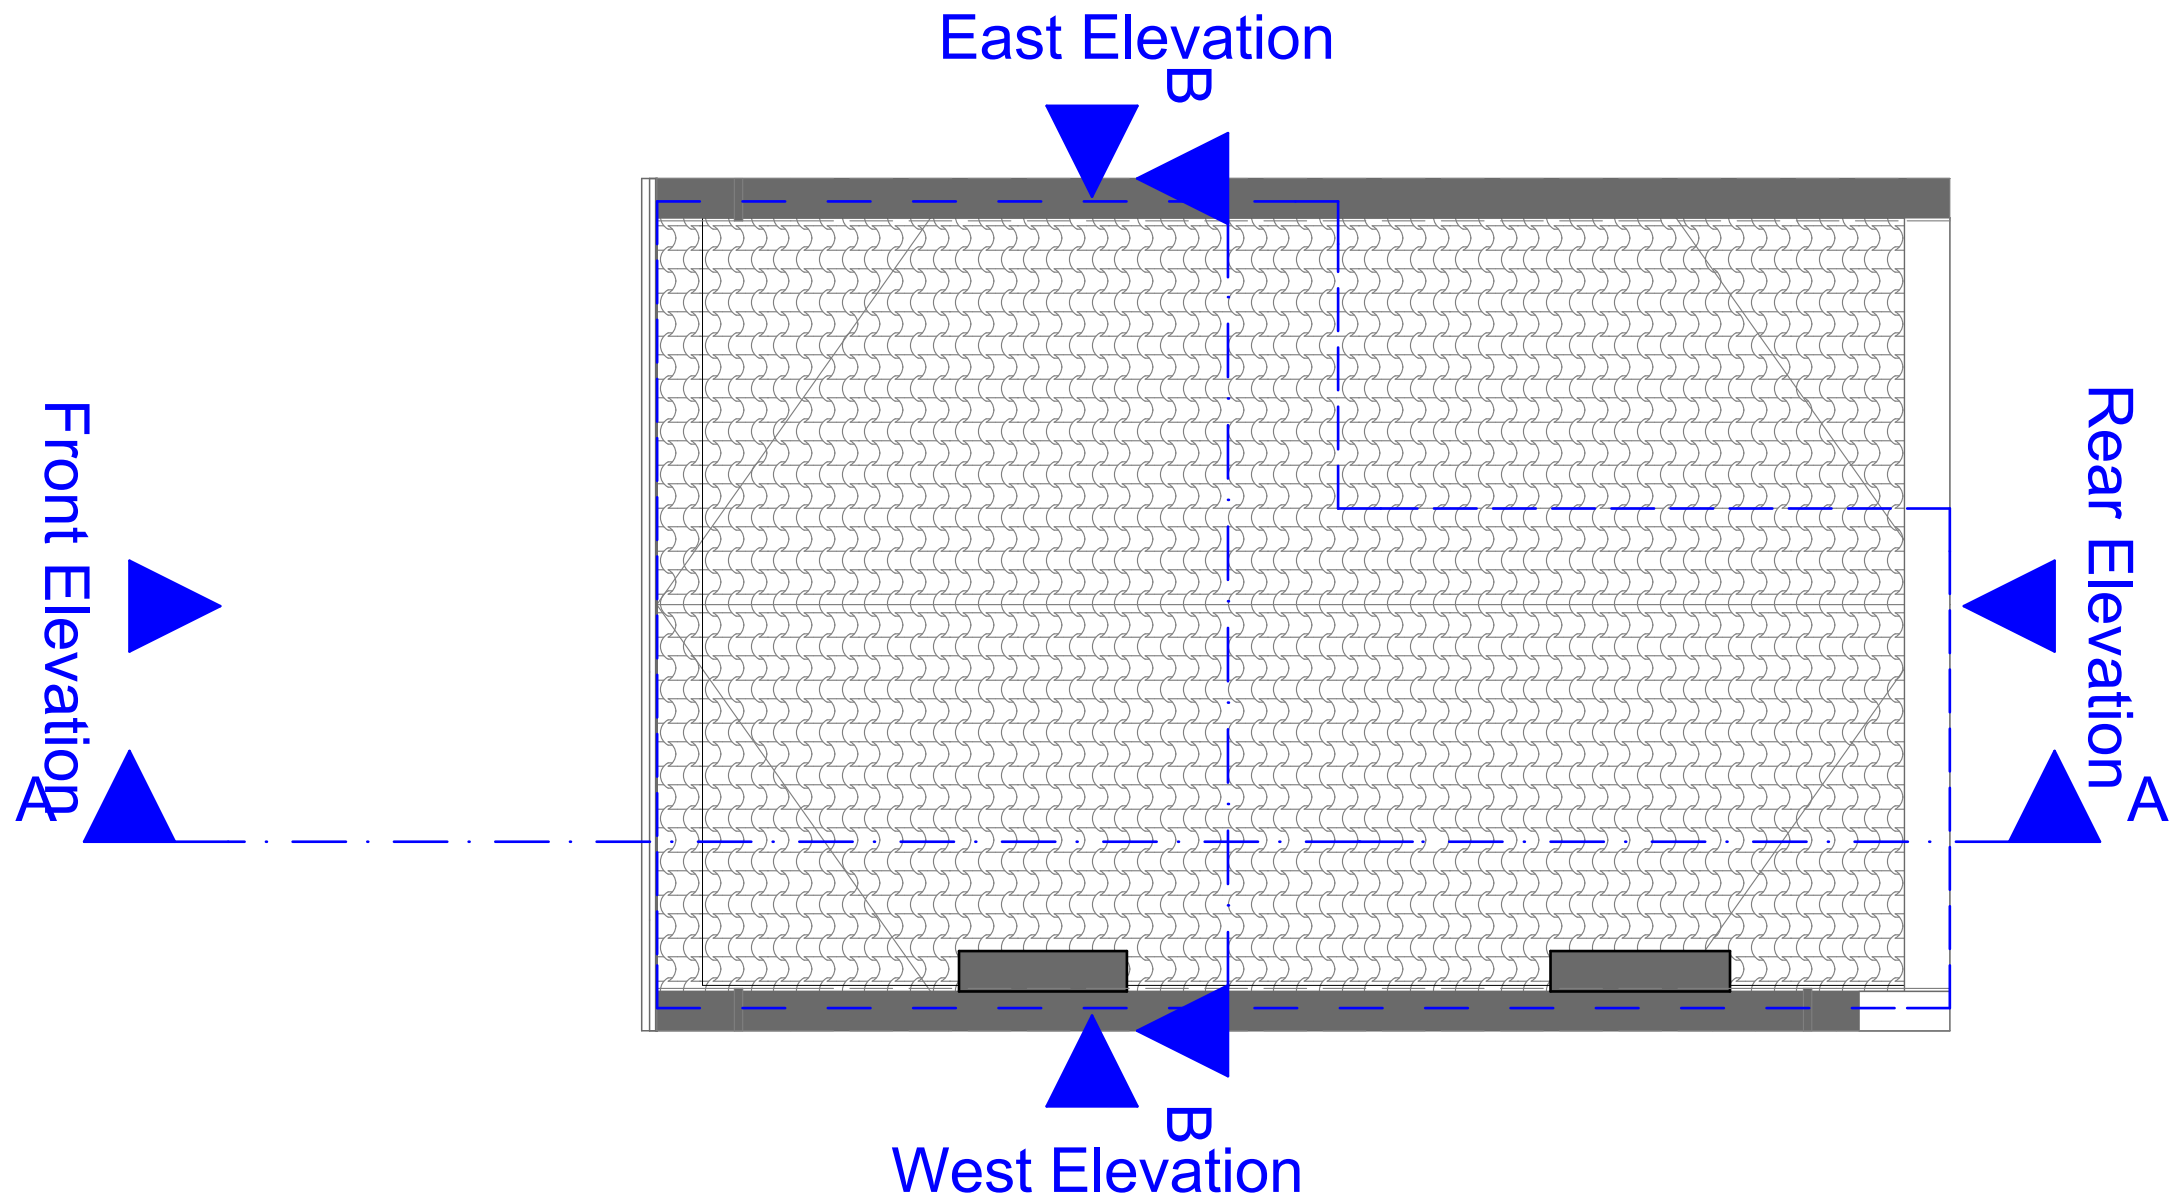

**Zanoply**

**ZANOPLY**  
info@zanoply.co.uk  
www.zanoply.co.uk

**Site**  
50b Delancey Street  
London, NW1 7RY


**Project**  
Replacement of 2 x Rear  
Elevation Windows Frames to  
Provide Double Glazing with  
Minor Internal Alterations

**Drawing  
Scale**  
1:50 at A3

**Date  
Prepared**  
18.09.2018

**Notes**  
1. This drawing has been prepared for planning purposes only.  
2. All copyrights are reserved to Zanoply ltd and consent should be sought for non-commercial use.  
3. The contractor is responsible for checking all dimensions before commencing works.  
4. Should not be scaled from this drawing.  
5. Any discrepancy found should be brought to the attention of the designer.

Existing\_Roof\_Plan

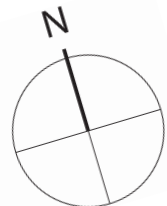



**Zanoply**

**ZANOPLY**  
info@zanoply.co.uk  
www.zanoply.co.uk

**Site**  
50b Delancey Street  
London, NW1 7RY

**Project**  
Replacement of 2 x Rear  
Elevation Windows Frames to  
Provide Double Glazing with  
Minor Internal Alterations

**Drawing  
Scale**  
1:50 at A3


**Date  
Prepared**  
18.09.2018

**Notes**  
1. This drawing has been prepared for planning purposes only.  
2. All copyrights are reserved to Zanoply Ltd and consent should be sought for non-commercial use.

3. The contractor is responsible for checking all dimensions before commencing works.  
4. Should not be scaled from this drawing.  
5. Any discrepancy found should be brought to the attention of the designer.

Existing\_Front\_Elevation



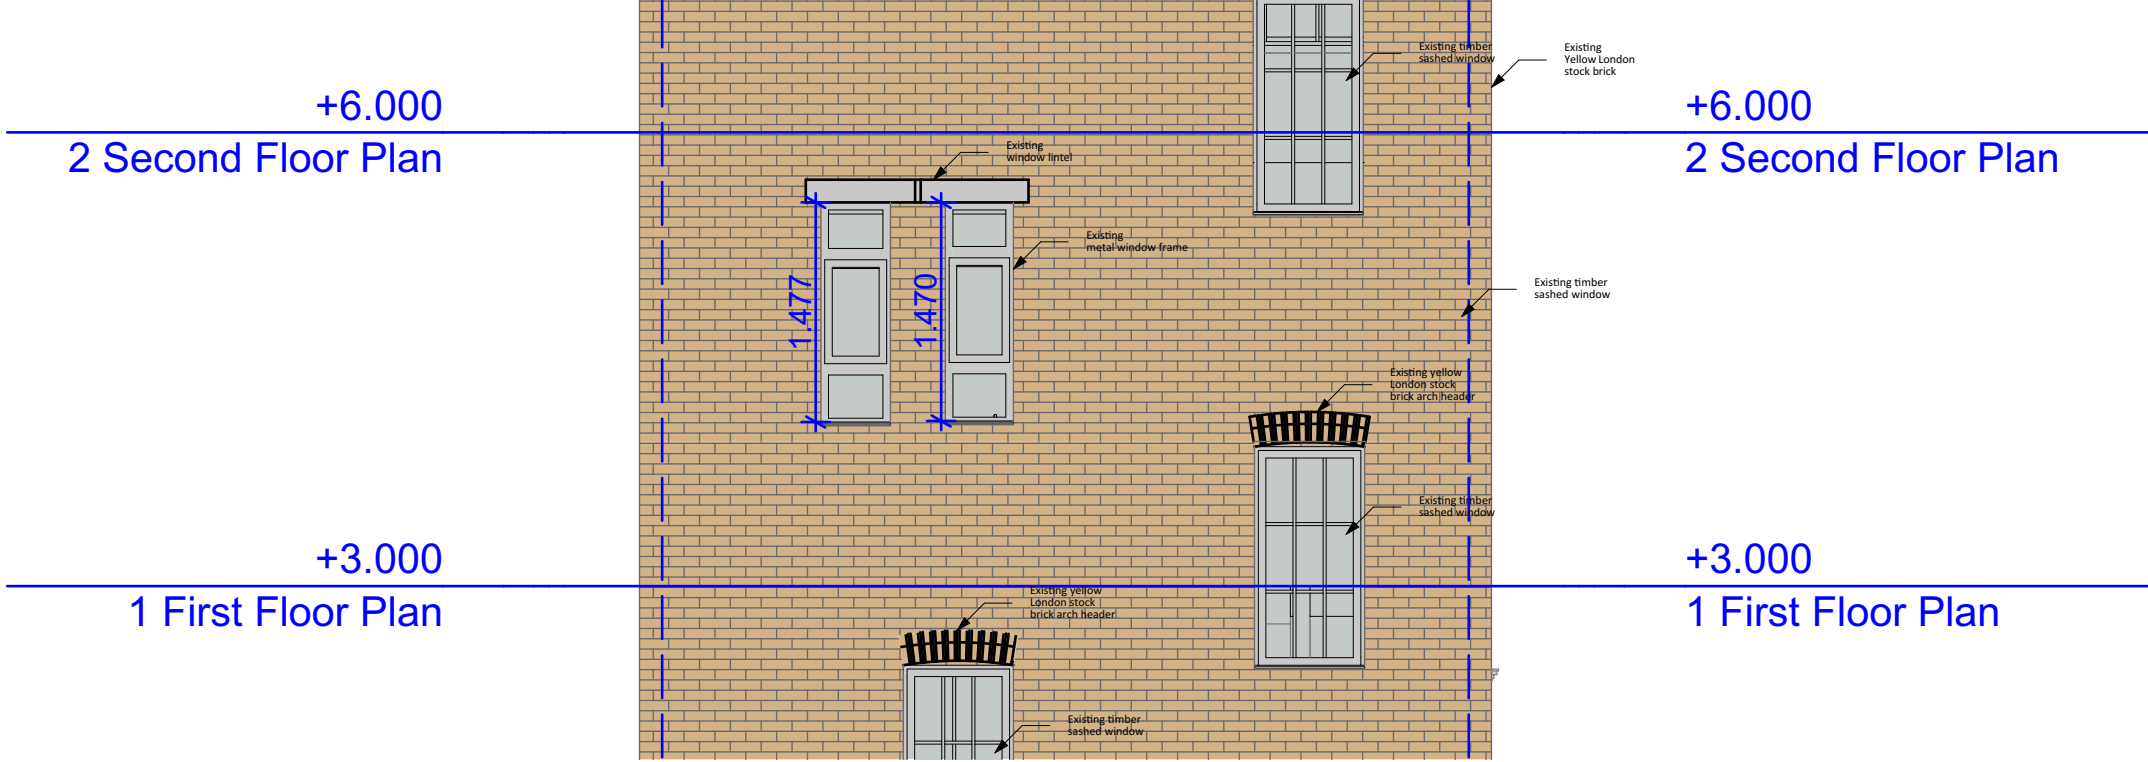

**Zanoply**

**ZANOPLY**  
info@zanoply.co.uk  
www.zanoply.co.uk

**Site**  
50b Delancey Street  
London, NW1 7RY

**Project**  
Replacement of 2 x Rear  
Elevation Windows Frames to  
Provide Double Glazing with  
Minor Internal Alterations

**Drawing  
Scale**  
1:50 at A3


**Date  
Prepared**  
18.09.2018

**Notes**  
1. This drawing has been prepared for planning purposes only.  
2. All copyrights are reserved to Zanoply ltd and consent should be sought for non-commercial use.

3. The contractor is responsible for checking all dimensions before commencing works.  
4. Should not be scaled from this drawing.  
5. Any discrepancy found should be brought to the attention of the designer.

Existing\_Rear\_Elevation



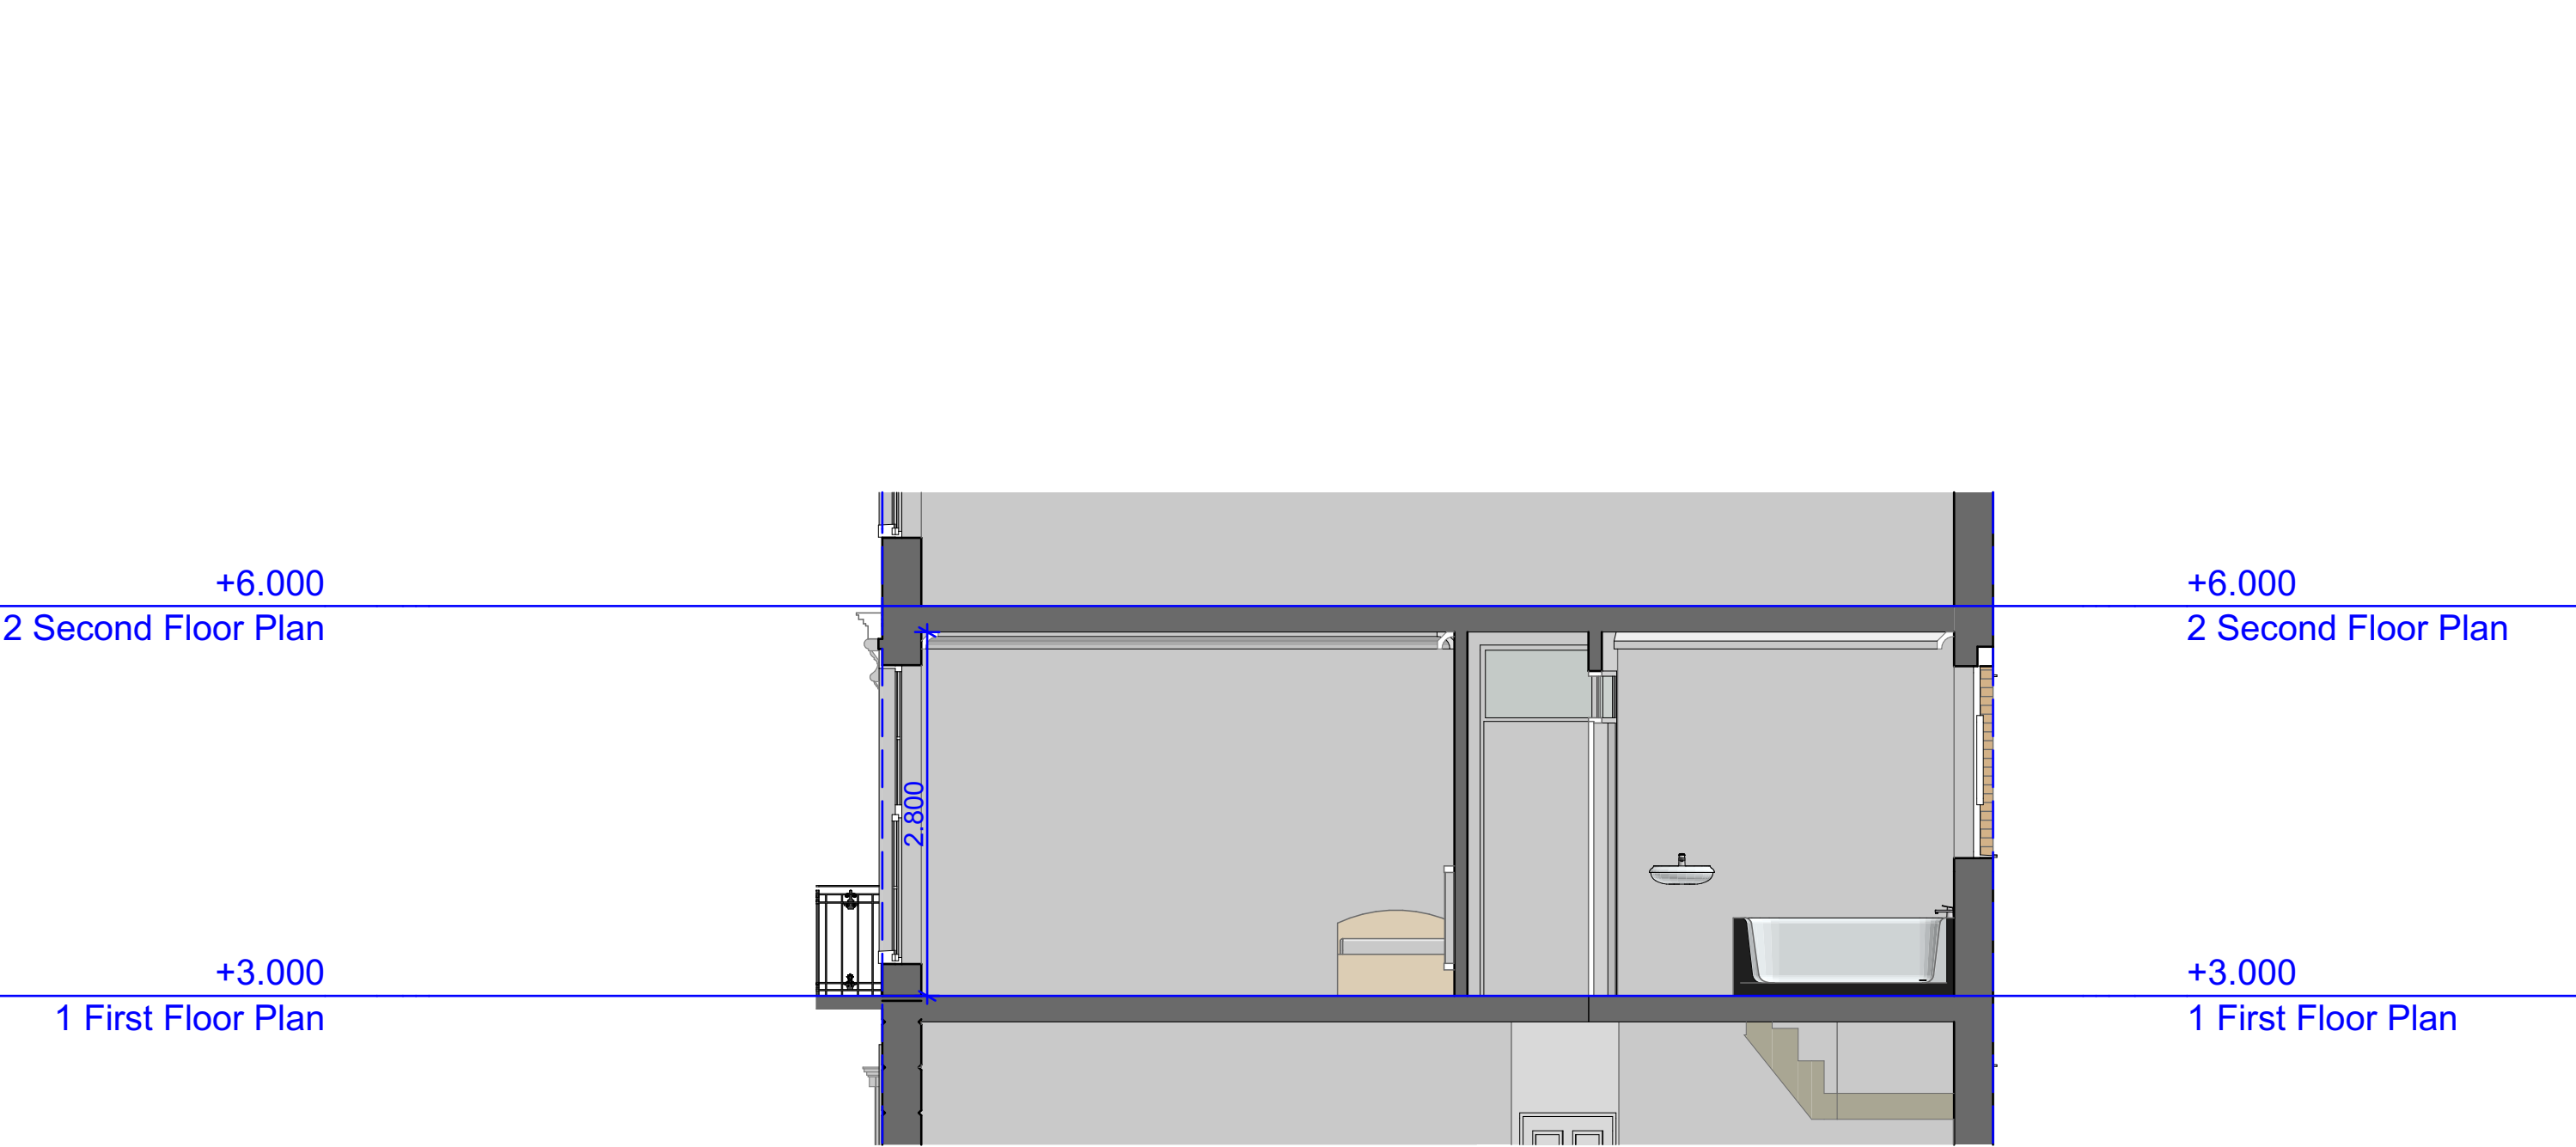

<div>Zanoply</div>	<div>ZANOPLY</div> <div>info@zanoply.co.uk</div> <div>www.zanoply.co.uk</div>	<div>Site</div> <div>50b Delancey Street</div> <div>London, NW1 7RY</div>	<div>Project</div> <div>Replacement of 2 x Rear</div> <div>Elevation Windows Frames to</div> <div>Provide Double Glazing with</div> <div>Minor Internal Alterations</div>	<div>Drawing</div> <div>Scale</div> <div>1:50 at A3</div>	<div>Date</div> <div>Prepared</div> <div>18.09.2018</div>	<div>Notes</div> <div>1. This drawing has been prepared for planning purposes</div> <div>only.</div> <div>2. All copyrights are reserved to Zanoply ltd and consent</div> <div>should be sought for non-commercial use.</div>

Existing\_Section\_A





<b>Zanoply</b>	<b>ZANOPLY</b>	<b>Site</b>	<b>Project</b>	<b>Drawing</b>	<b>Date</b>	<b>Notes</b>  1. This drawing has been prepared for planning purposes only. 2. All copyrights are reserved to Zanoply ltd and consent should be sought for non-commercial use.  3. The contractor is responsible for checking all dimensions before commencing works. 4. Should not be scaled from this drawing. 5. Any discrepancy found should be brought to the attention of the designer.
	info@zanoply.co.uk www.zanoply.co.uk	50b Delancey Street London, NW1 7RY	Replacement of 2 x Rear Elevation Windows Frames to Provide Double Glazing with Minor Internal Alterations	Scale 1:50 at A3	Prepared 18.09.2018	

