
- 1. Contractors must check all dimensions on site. Only figured dimensions are to be worked from. Discrepancies must be reported to the Architect or Engineer before proceeding. © This drawing is copyright
- Reproduced from OS Sitemap ® by permission of Ordnance Survey® on behalf of The Controller of Her Majesty's Stationery Office. © Crown copyright 2008. All rights reserved. Licence number 100007126.

SERVICE RISER

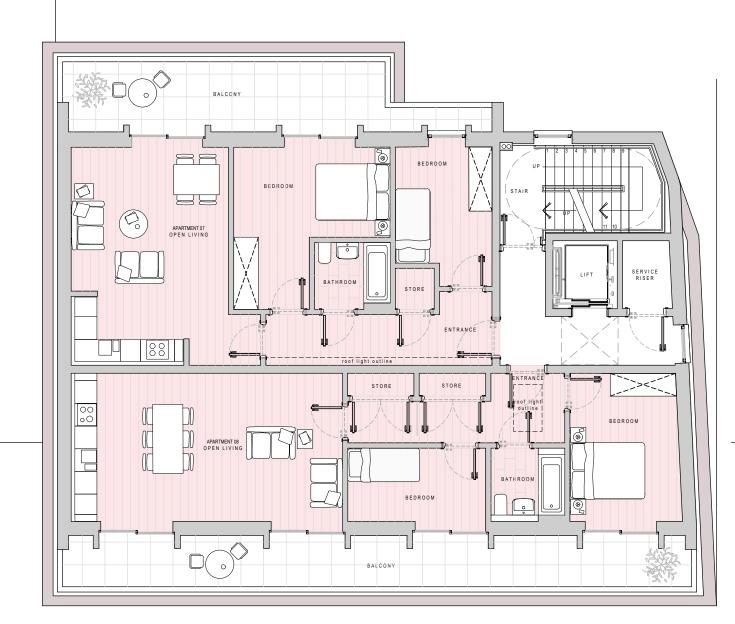

PROPOSED NEW EIGHTH FLOOR 1:100

PROPOSED NEW ROOF TOP 1:100

F	Drawing Updated	MA	DC	14-02-19
_ '	Drawing opuated	I IA	ЪС	14 02 13
Е	Drawing Title Updated	CSB	DC	19-10-18
D	Bedroom arrangement amended to apartment 8	DC		15-08-18
С	Scheme design updated to reflect Pre-Planning feedback	DC		09-08-18
В	Apartment windows amended.	JA	DC	04-05-18
Α	Apartment numbers amended.	JA	DC	02-05-18
Revision	Description	Drawn	Checked	Date



MOUNTVIEW LODGE, SWISS TERRACE STEWARTBY

Details PROPOSED EIGHTH FLOOR AND ROOF PLAN

Scale 1:100 @ A3 Date MARCH 2018 Drawn JA 18086 - P09\_F

