
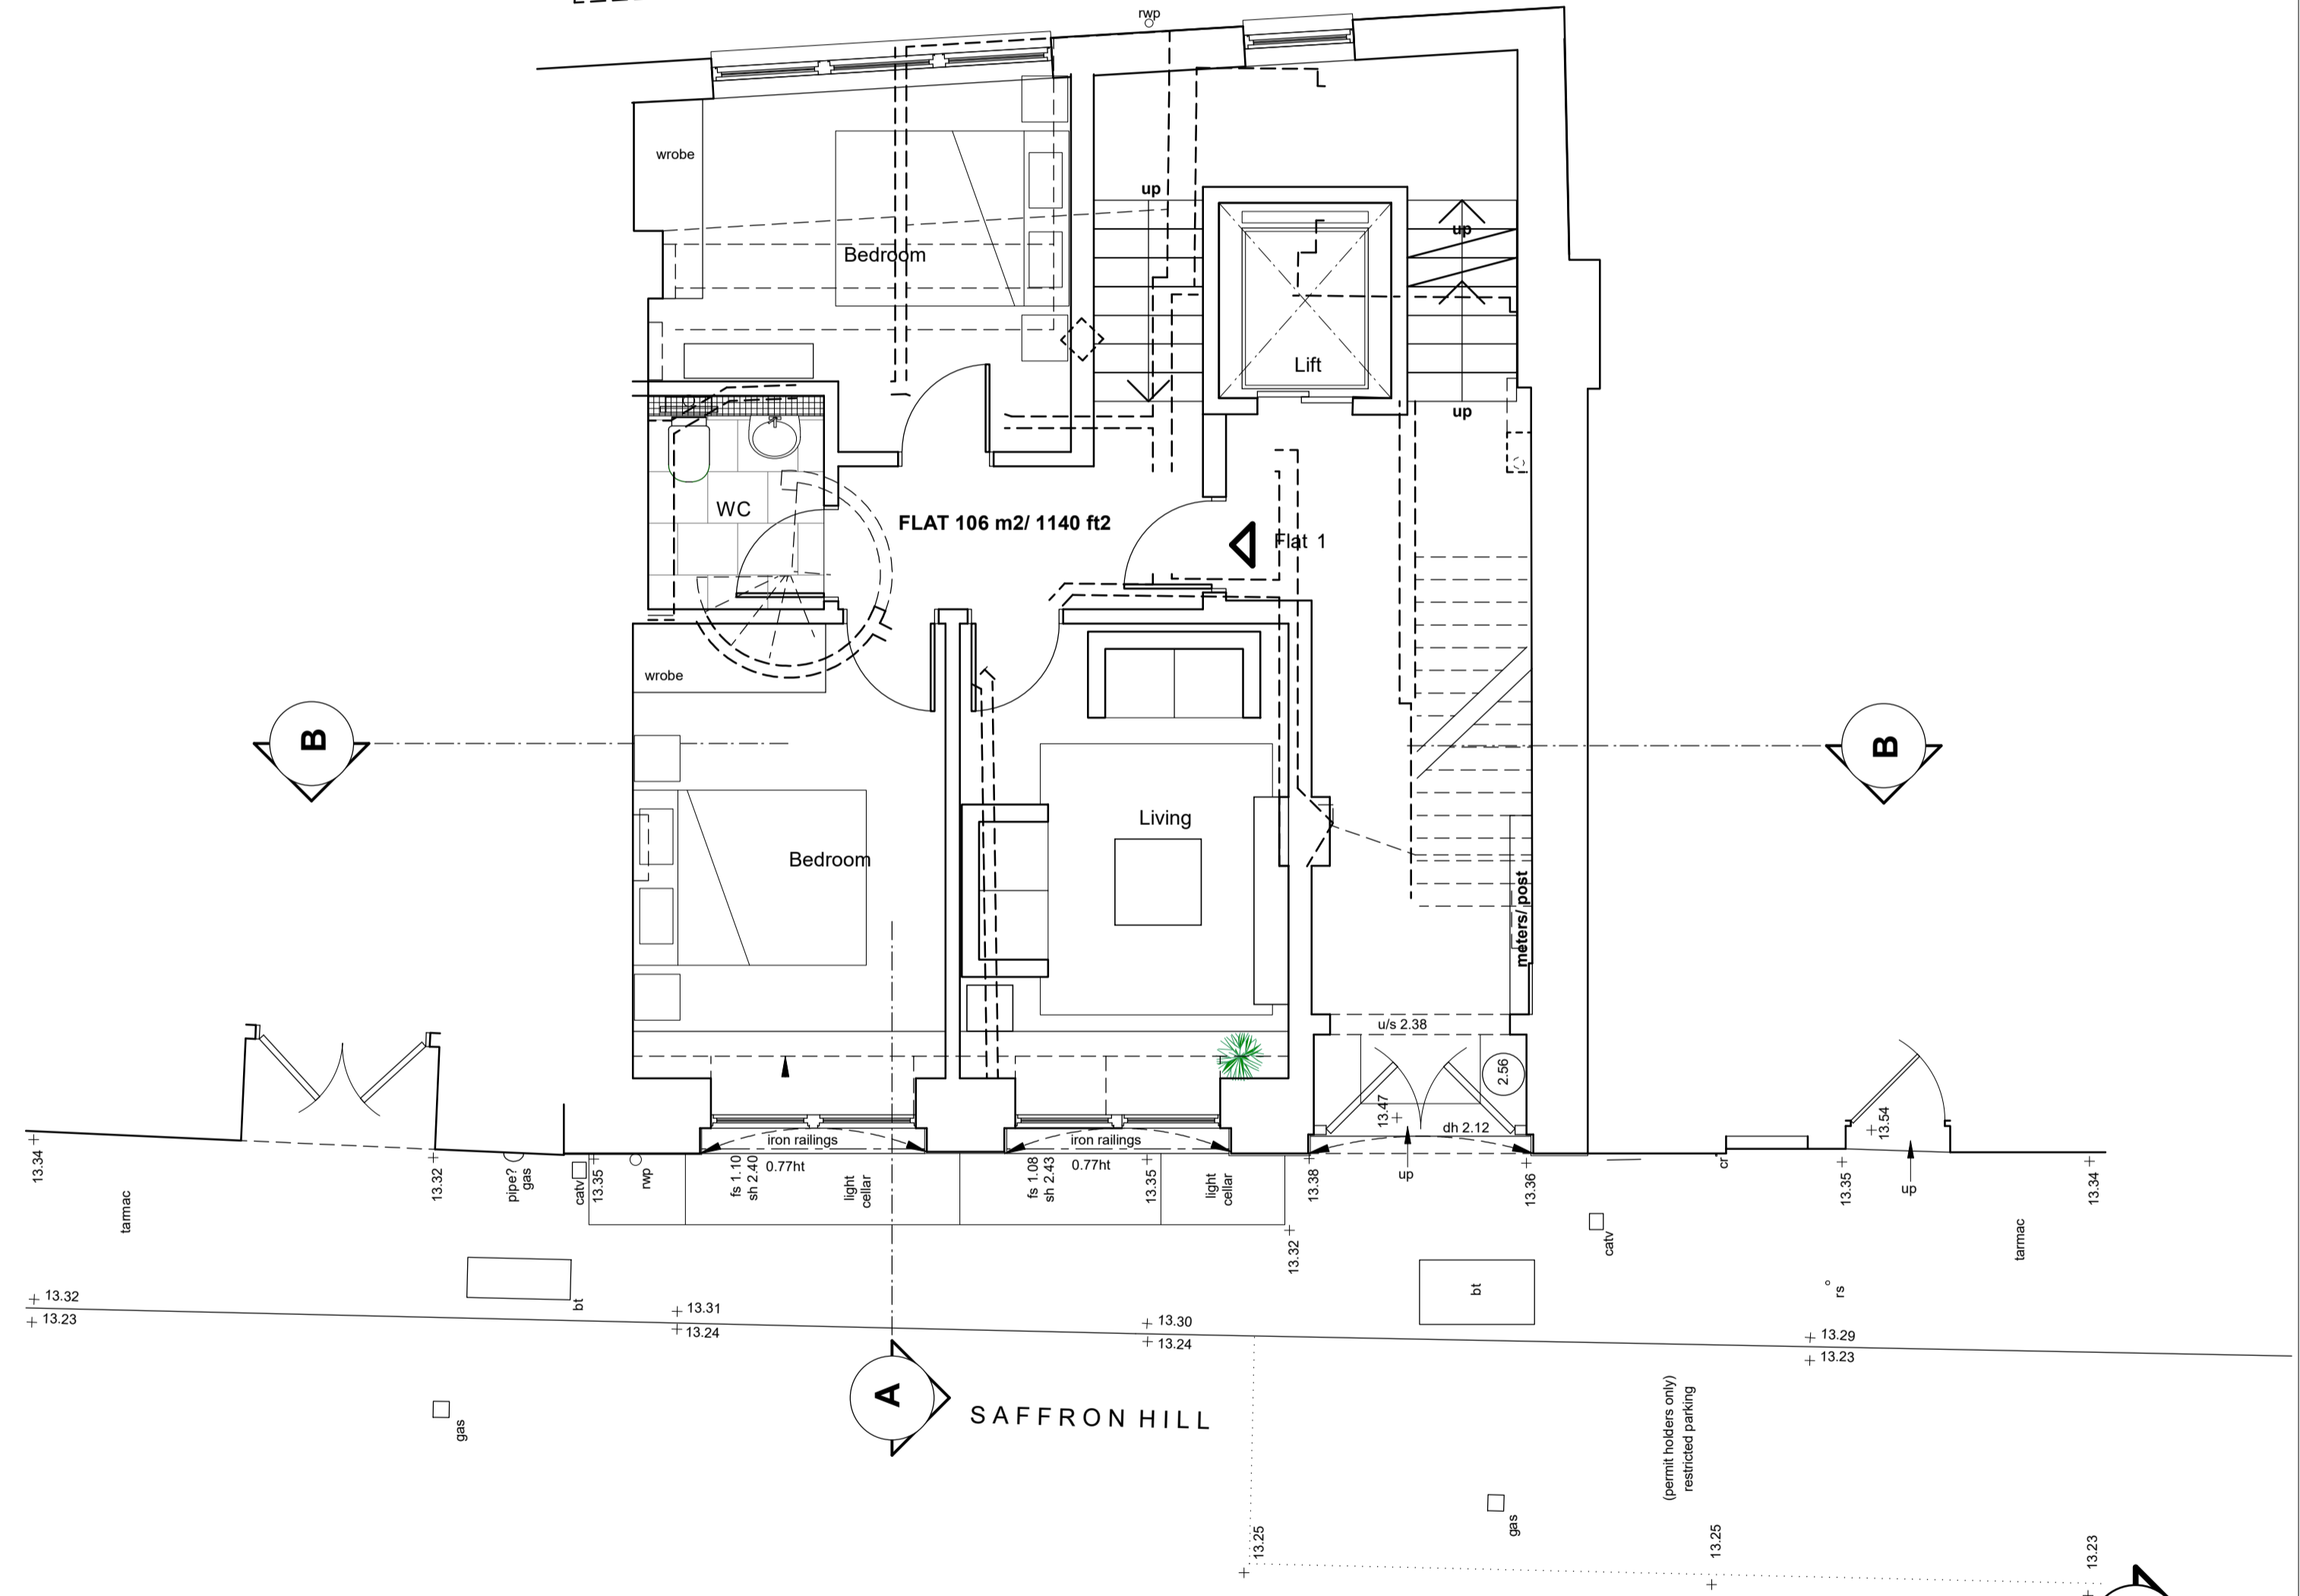
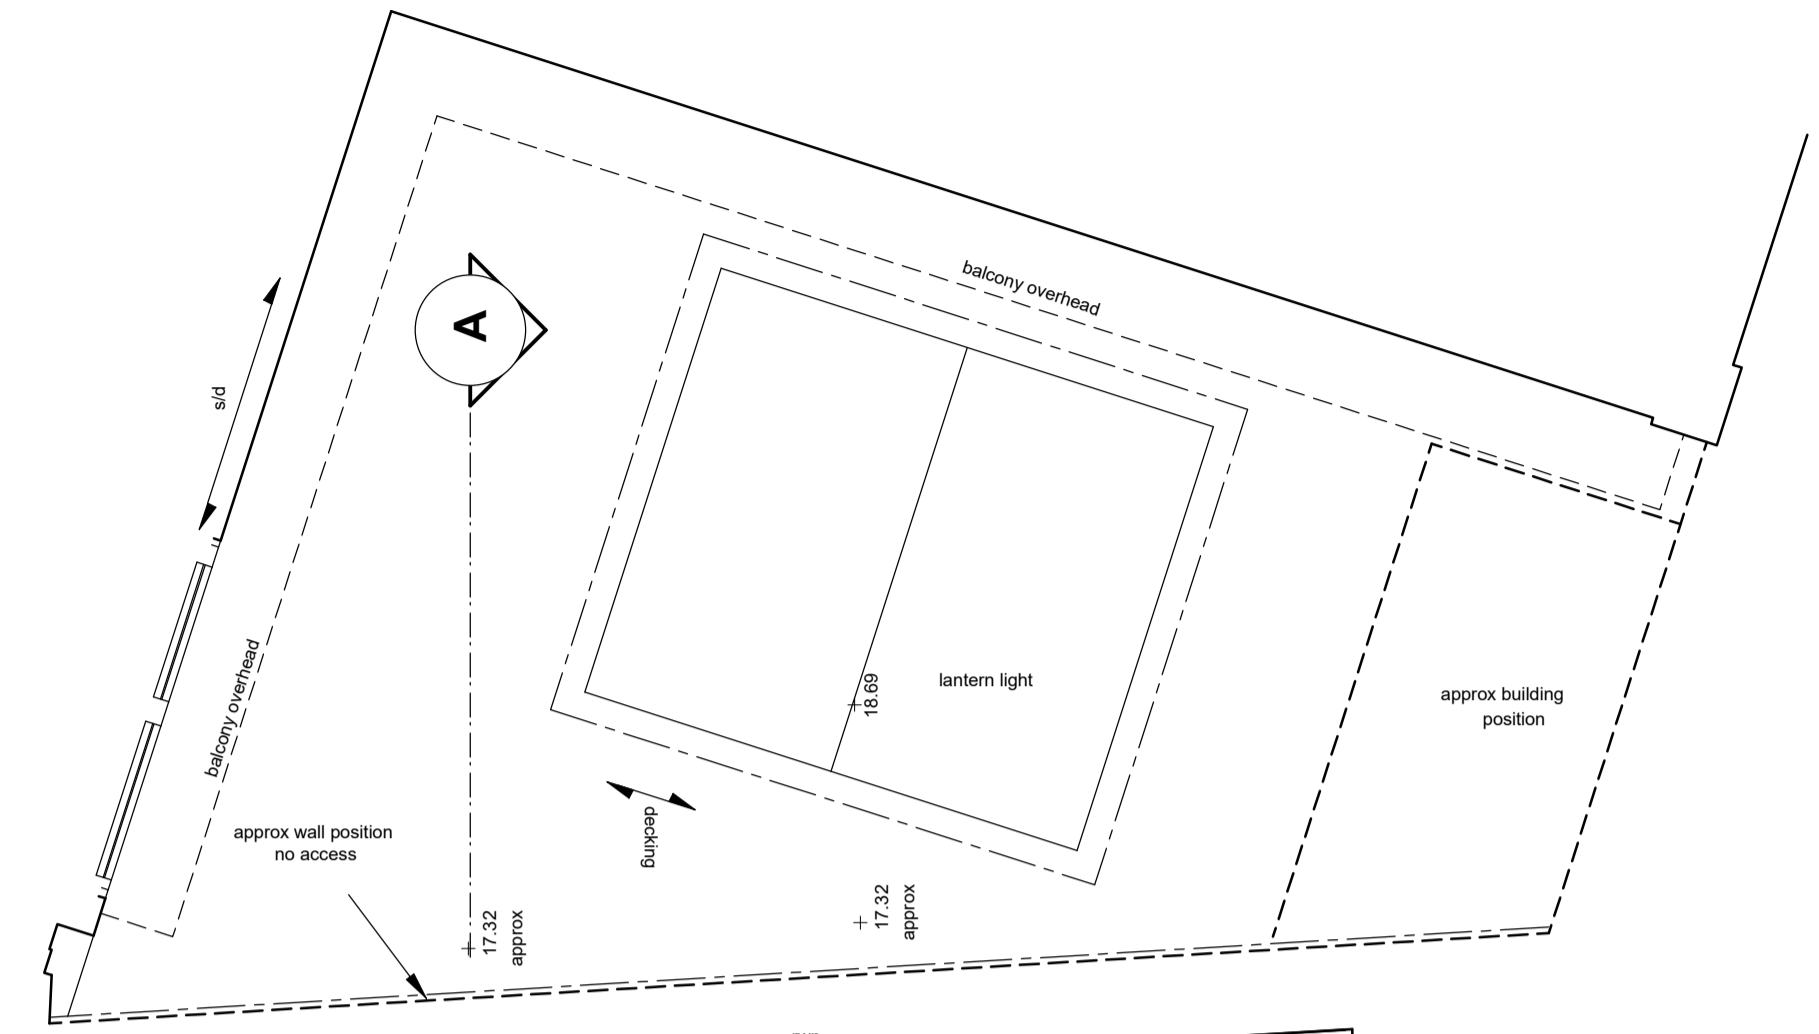


LOWER GROUND FLOOR PLAN

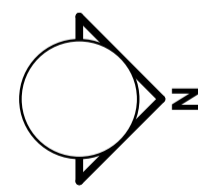

GROUND FLOOR

1:50 0 0.5 1 2 3 Metres

|         |                                       |             |               |
|---------|---------------------------------------|-------------|---------------|
| project | 116 117 Saffron Hill, London EC1N 8QS |             |               |
| title   | Proposed Ground Floor Plans           |             |               |
| scale   | 1:50 @ A1                             | date        | August 2018   |
|         |                                       | drawing no. | 11196/ sk/ 08 |