



FIRST & SECOND FLOOR PLAN

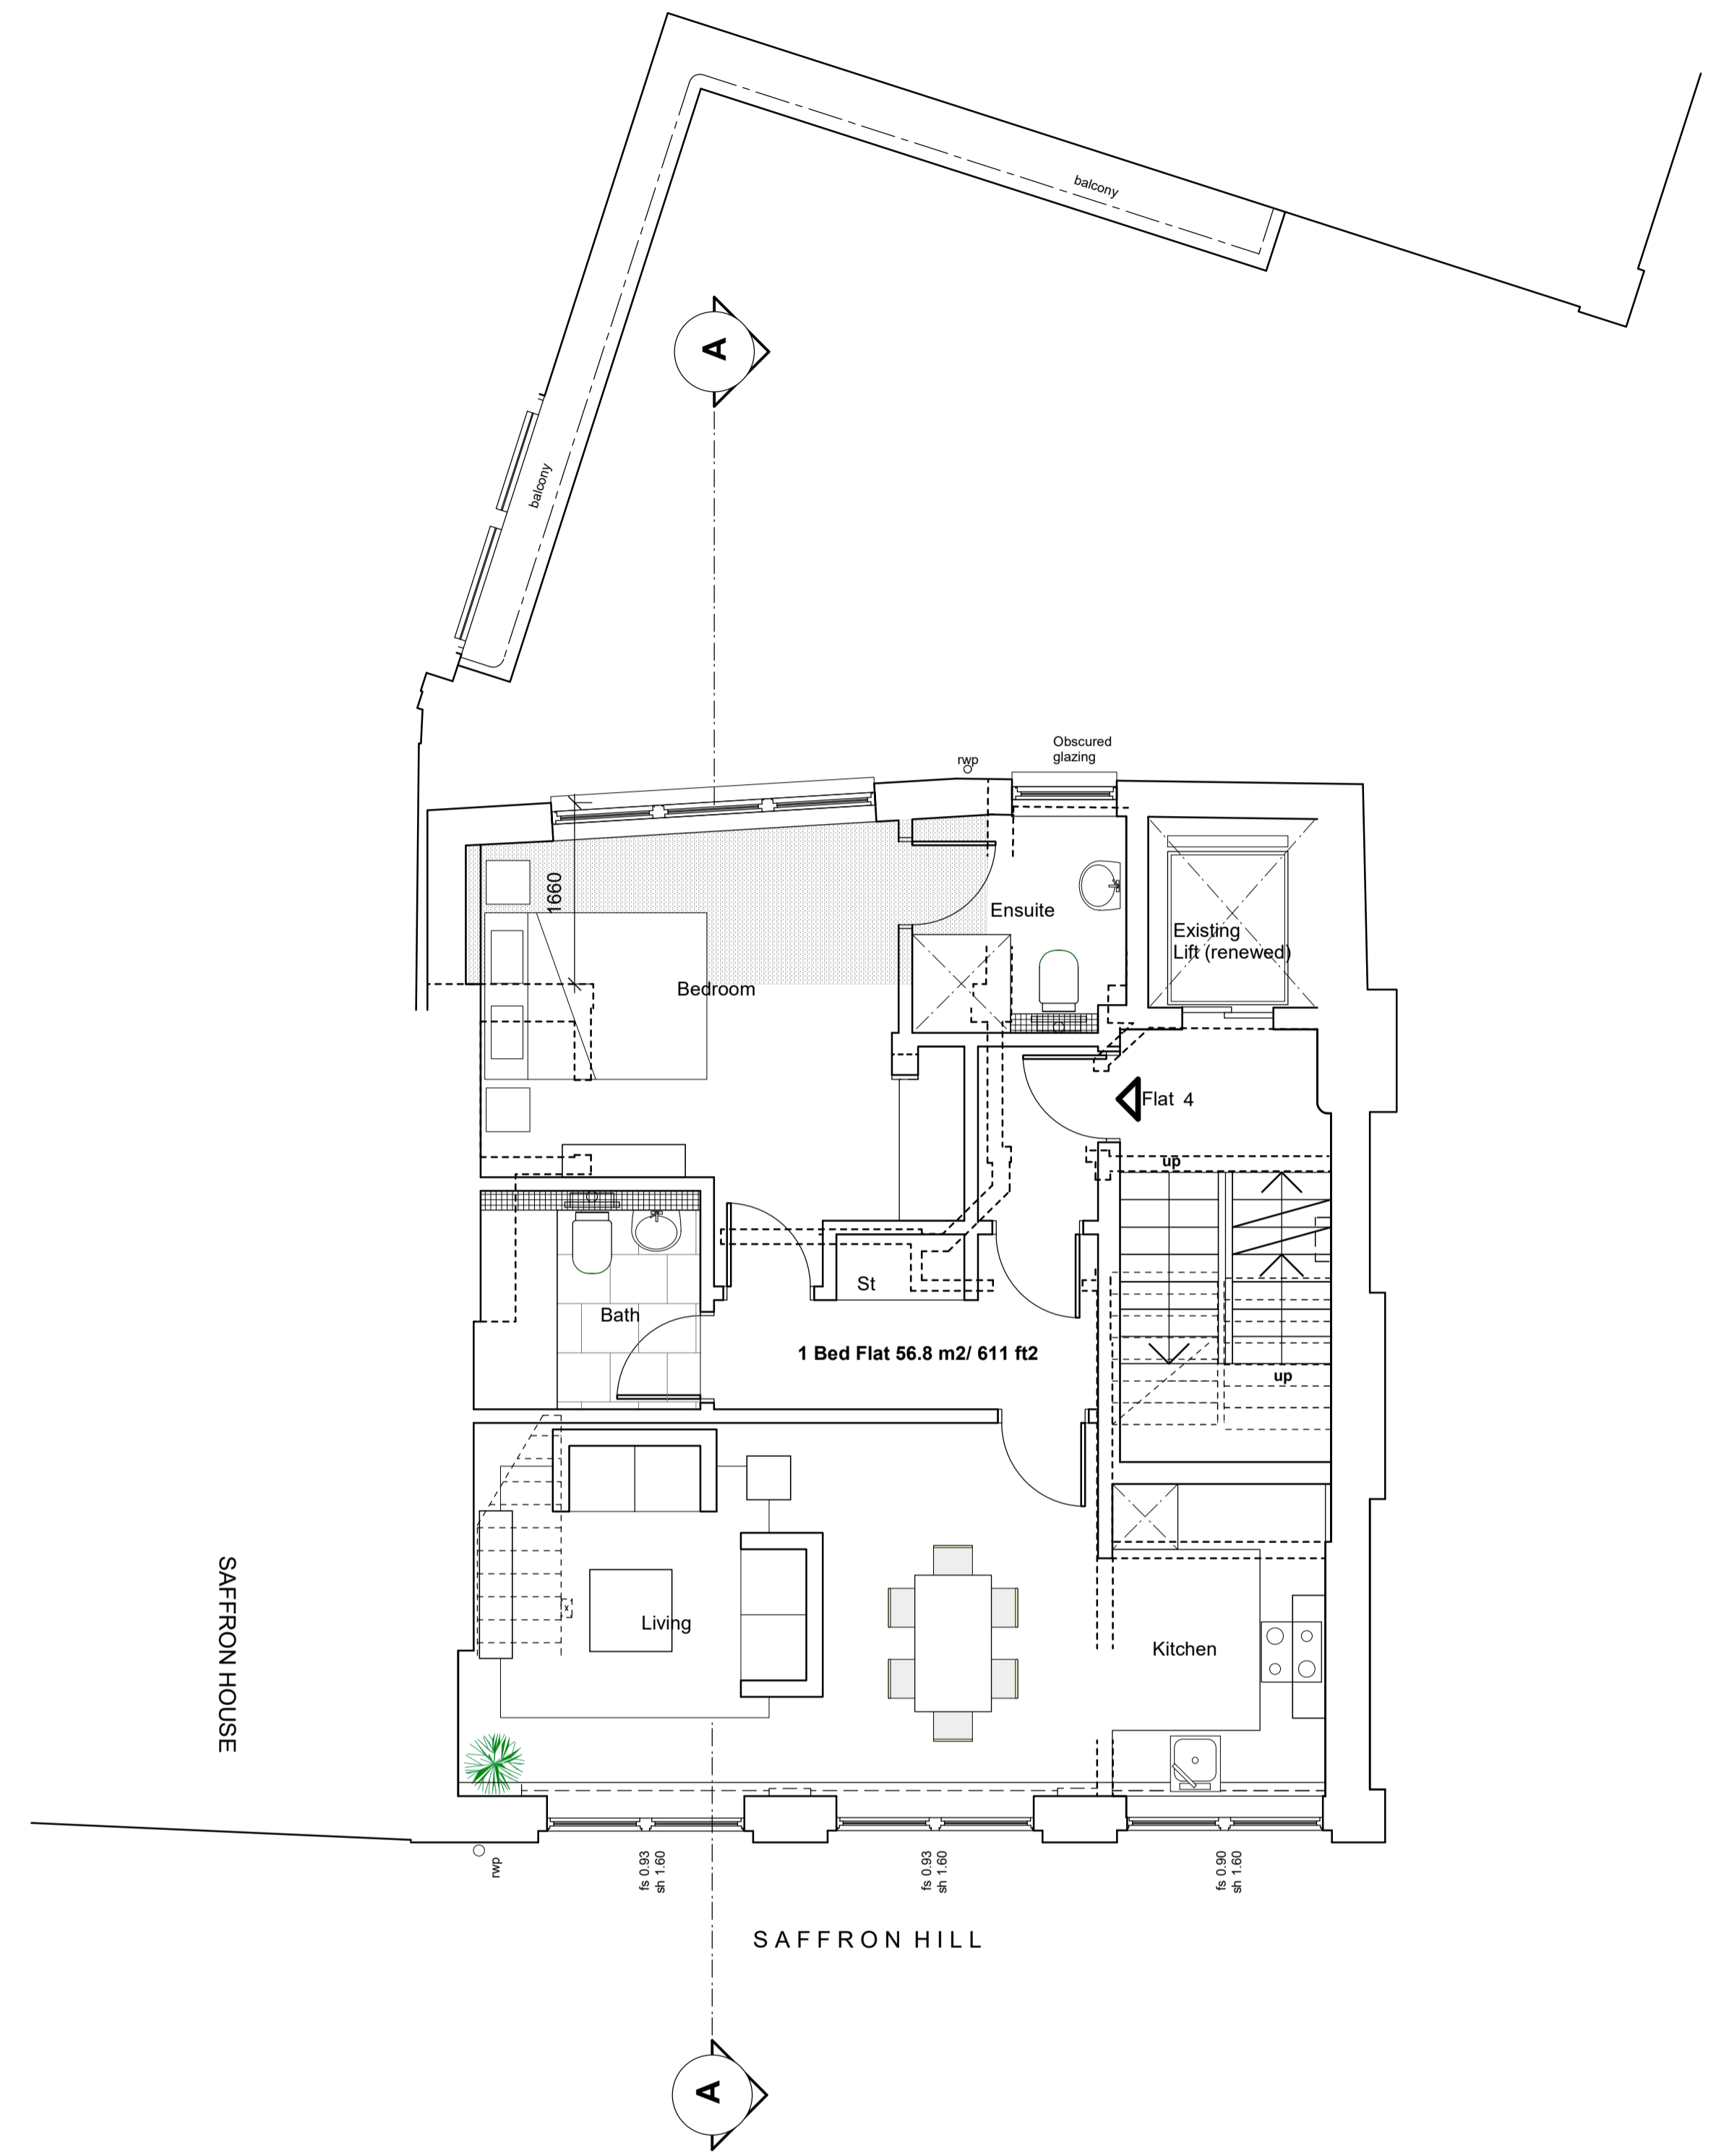


THIRD FLOOR PLAN

Denotes Area of Extension

 

1:50

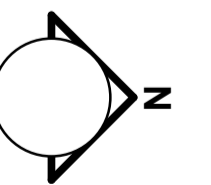

project 116 117 Saffron Hill, London EC1N 8QS			
title Proposed First, Second & Third Floor Plans			
scale 1:50 @ A1	date Nov 2018	drawing no. 11196/09	A