




3 FIRST FLOOR PLAN  
PROPOSED

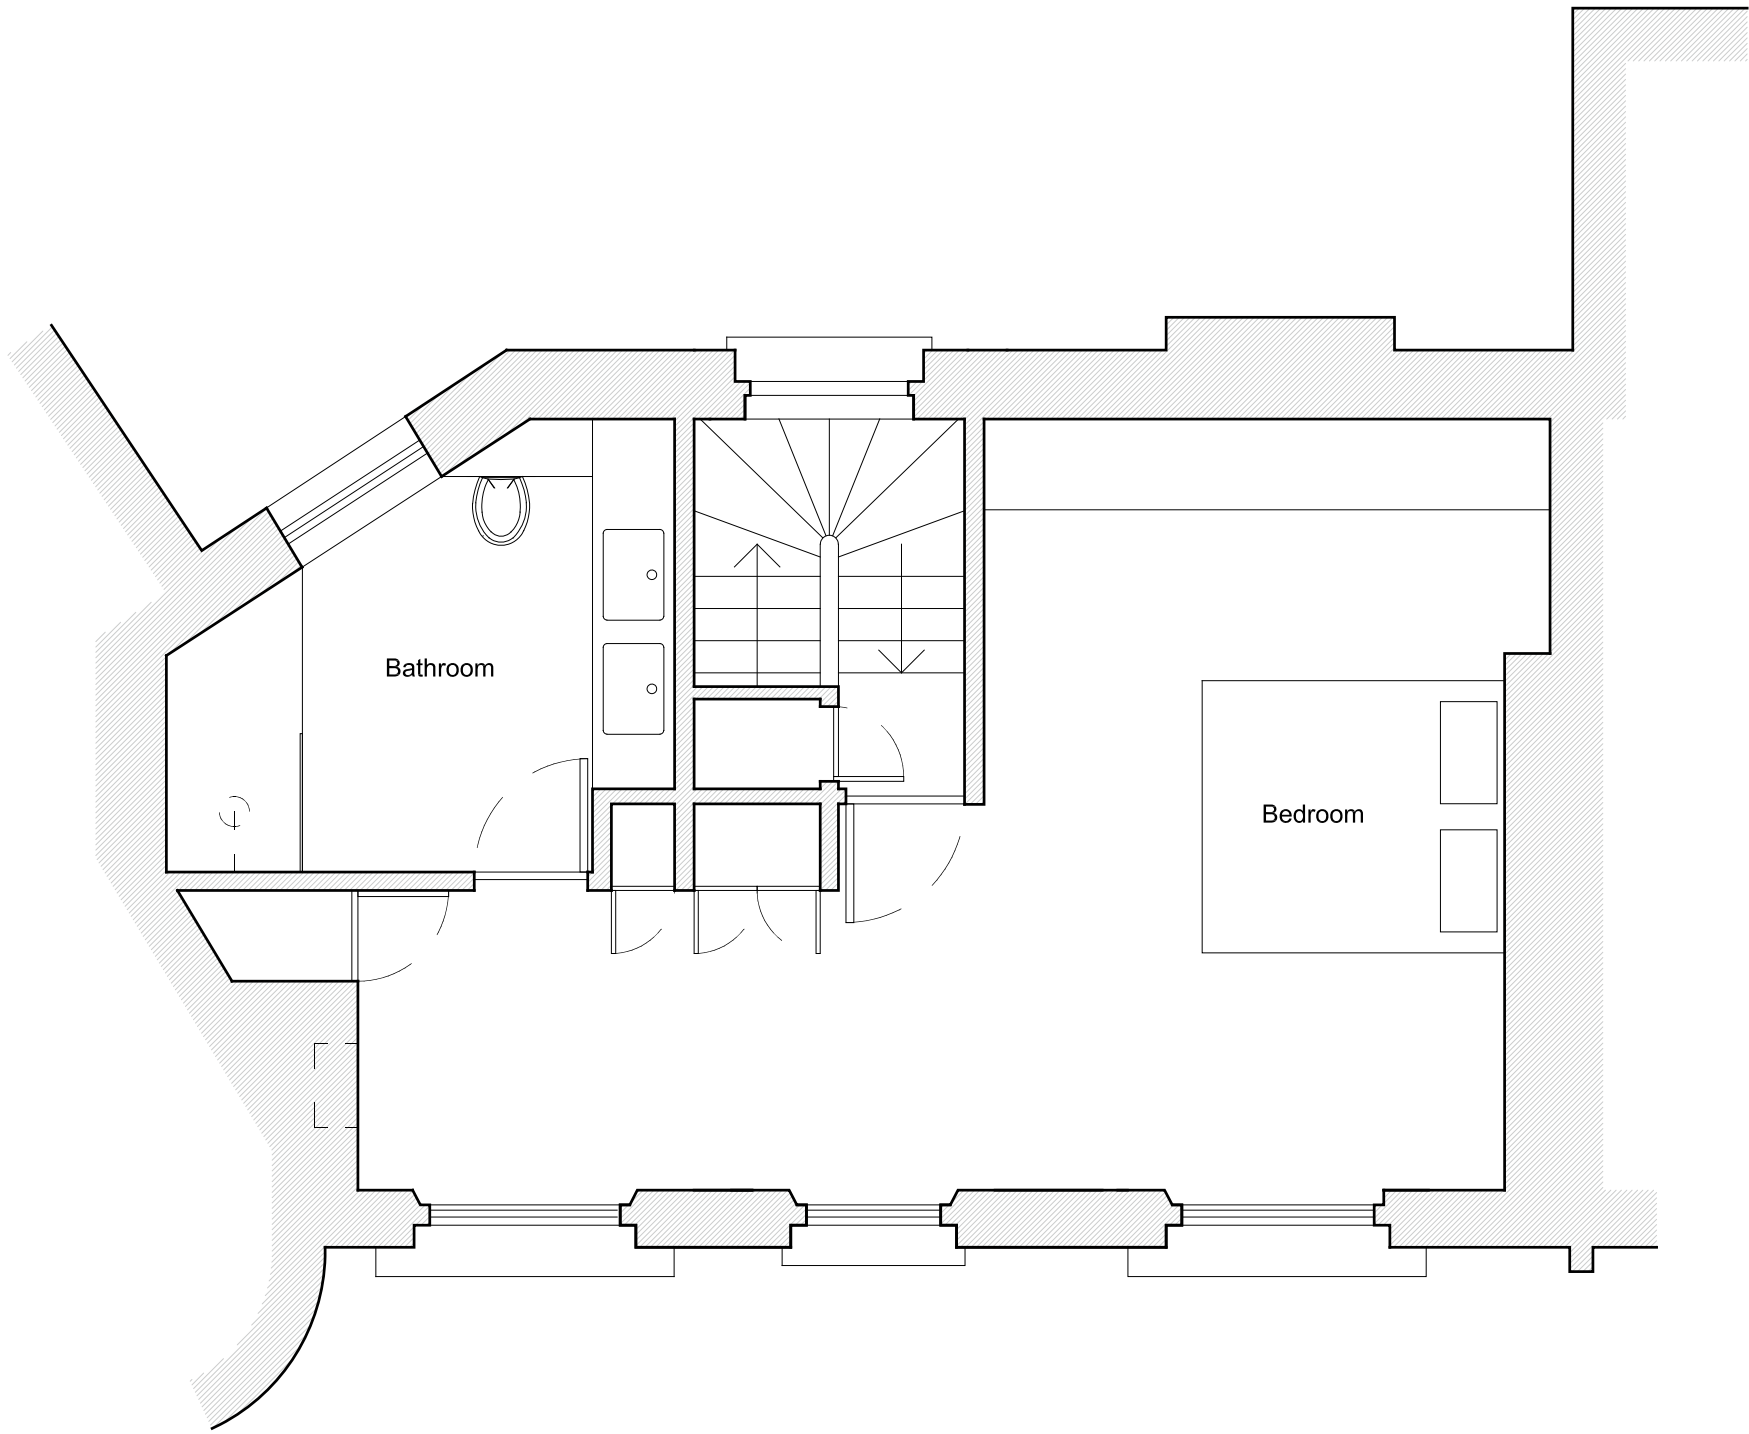


4 SECOND FLOOR PLAN  
PROPOSED

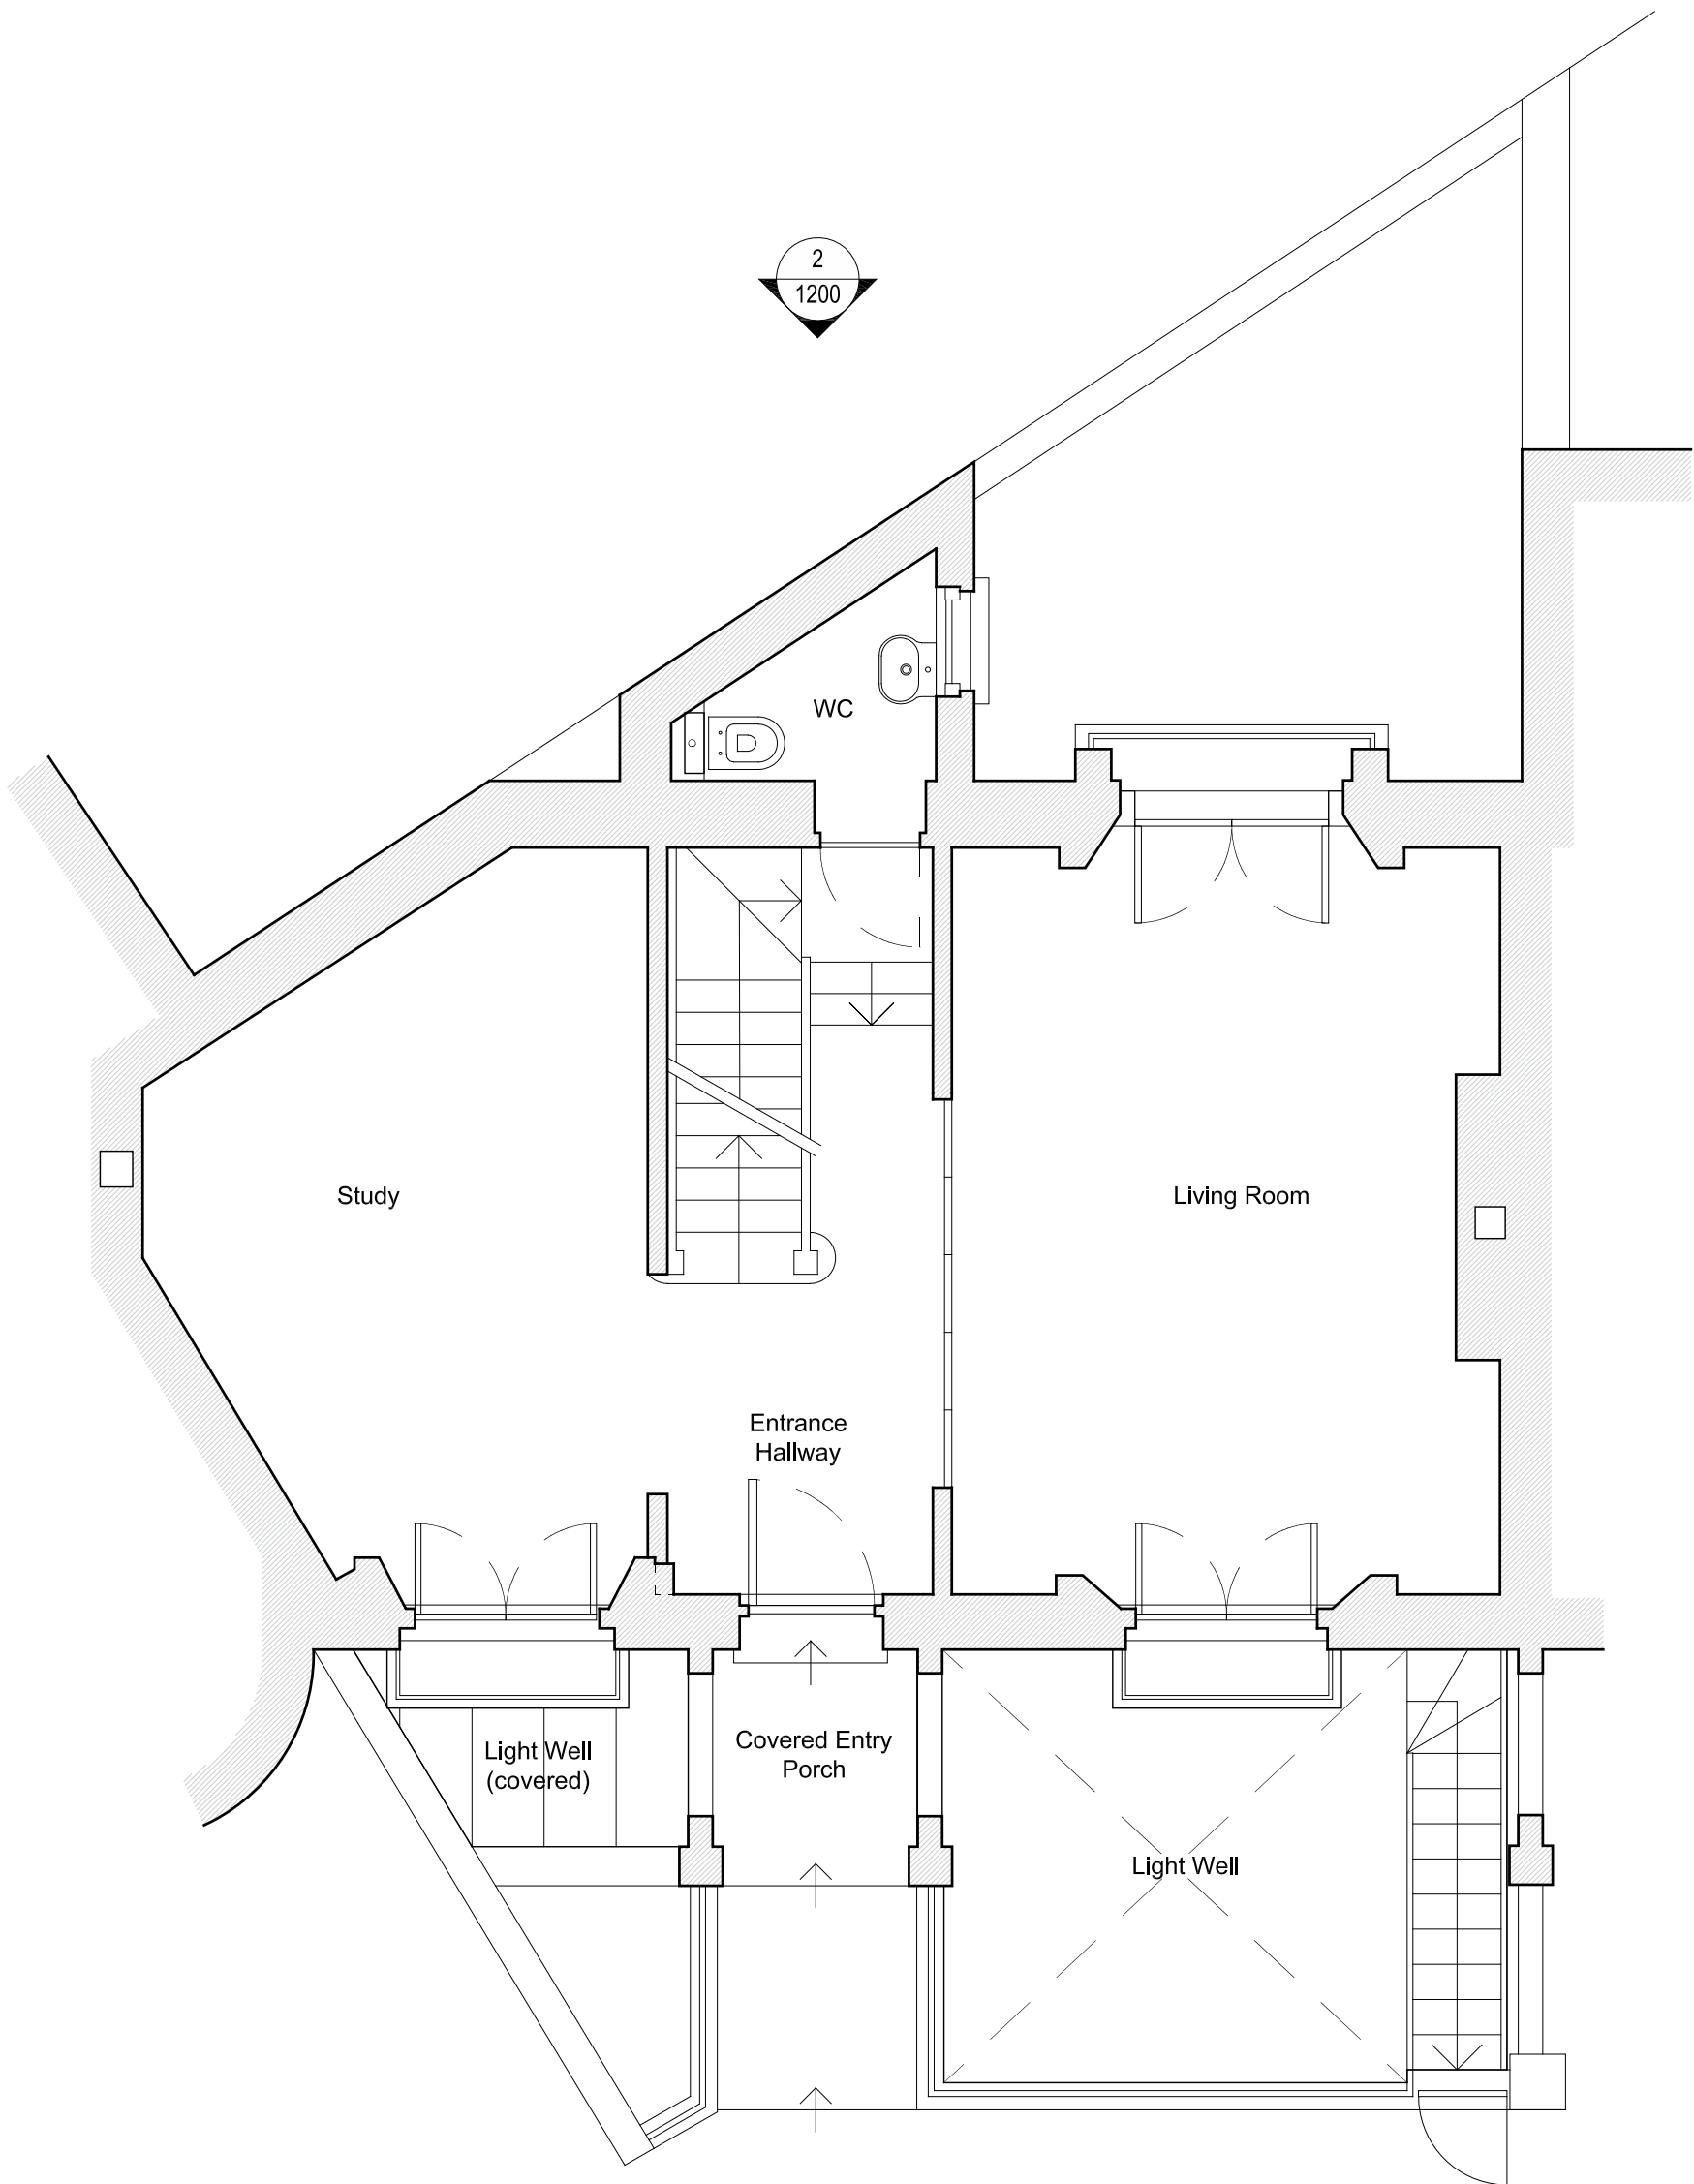

1 GROUND FLOOR PLAN  
PROPOSED

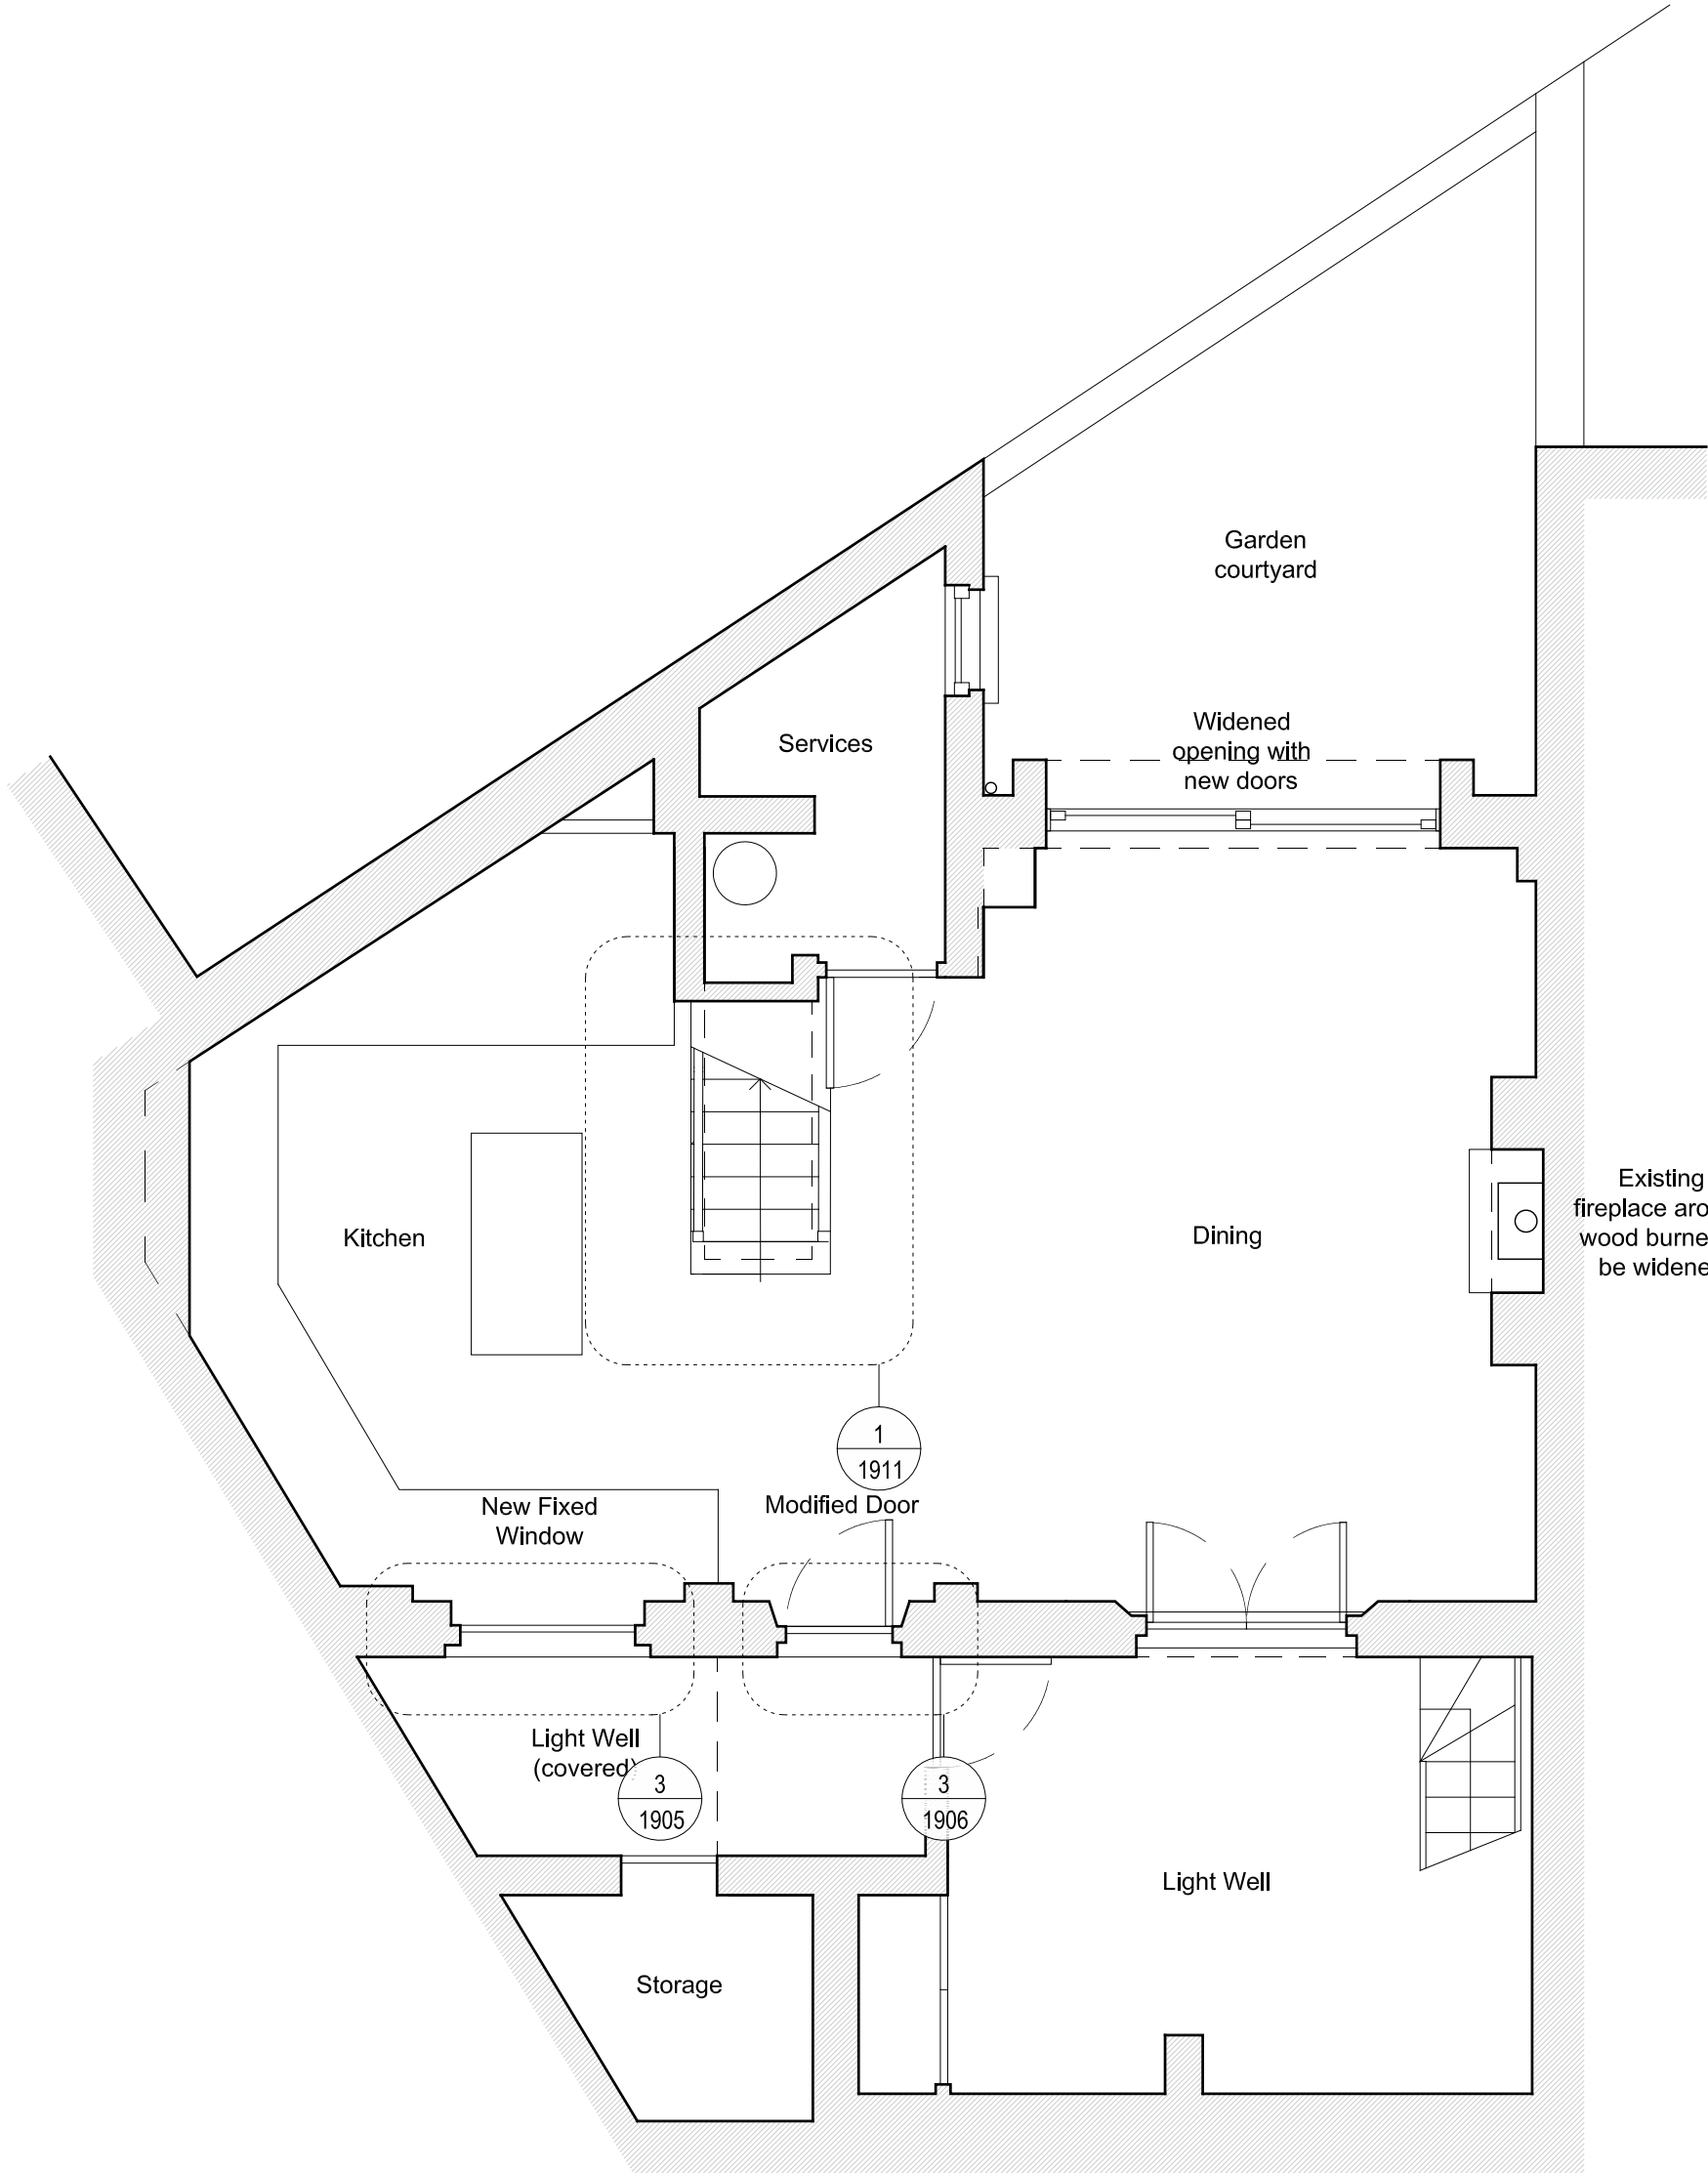

2 LOWER GROUND FLOOR PLAN  
PROPOSED

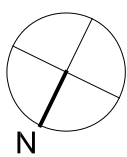

1. Dimensions given in millimetres unless stated otherwise.  
2. All levels are in metres above AOD unless stated otherwise.  
3. All dimensions to be verified on site prior to proceeding, and all discrepancies to be notified in writing to the Client.  
4. The Client is to be informed of any inaccuracies of the existing works or surroundings.

Notes

Revisions		
Rev.	Description	Date
A	Planning	14.12.2017
B	Planning	21.06.2018
C	Planning	30.01.2019

Project 950-CC

Refurbishment of existing property

Client

Anthony and Beverley Silverstone  
22 Chalcot Crescent NW1 8YD

Architect

COOKE 1-2 Herbal Hill  
FAWCETT London, EC1R 5EF  
ARCHITECTS +44 (0)20 7078 4030

Scale

1:50 / 1:100 NOT FOR  
at A1/A3 size CONSTRUCTION

Drawing Title

Proposed Floor Plans

Drawing No.

CF-DR-950-1-1100-C