

EXISTING LOWER GROUND FLOOR PLAN



SCALE 1:50

1. Exposed ceiling joists / beam  
Plaster wall  
Timber floor  
Marble fireplace / freestanding grate  
Internal window  
Bay Window  
Panelled doors / cupboard doors  
Simple skirtings
2. Not original staircase  
Plaster walls / ceilings  
Panelled doors  
Hinges on W.C. door  
No cornices  
Stairs not original?  
No handrail
- 3&4. Horizontal sash windows  
Tiled floor  
kitchen ventilation  
C.I. grate and timber surround  
Opening between rooms  
Modern architraves  
Brick lightwell?
5. Utility  
Modern throughout
6. W.C.  
Modern throughout

This drawing is not to be scaled. Use figured dimensions only. All dimensions are to be checked on site and any discrepancies, errors or omissions are to be reported to the architect prior to commencement of works.

Subject to detailed dimensional survey -Please note these drawings are based on existing drawings prepared by others. BB Partnership cannot be held responsible for any discrepancies and/or inaccuracy that may arise


ALL DIMENSIONS APPROXIMATE

SCHEME DESIGN SUBJECT TO  
STRUCTURAL ENGINEER /SERVICES ENGINEER,  
& PLANNERS COMMENT


FOR PLANNING

| \* | mm/dd/yy | Description | By |

BB PARTNERSHIP LTD CHARTERED ARCHITECTS Studios 33-34, 10 Hornsey St, London. N7 8EL Tel 020 7336 8555 - e-mail - architect@bbpartnership.co.uk	project 9 Pilgrims Lane, Hampstead London, NW3 1SJ	date 09.11.18	scale 1:50@A3	drawn HY
	drawing Existing Floor Plans Lower Ground Floor	drwg. no FZD-101		rev. -

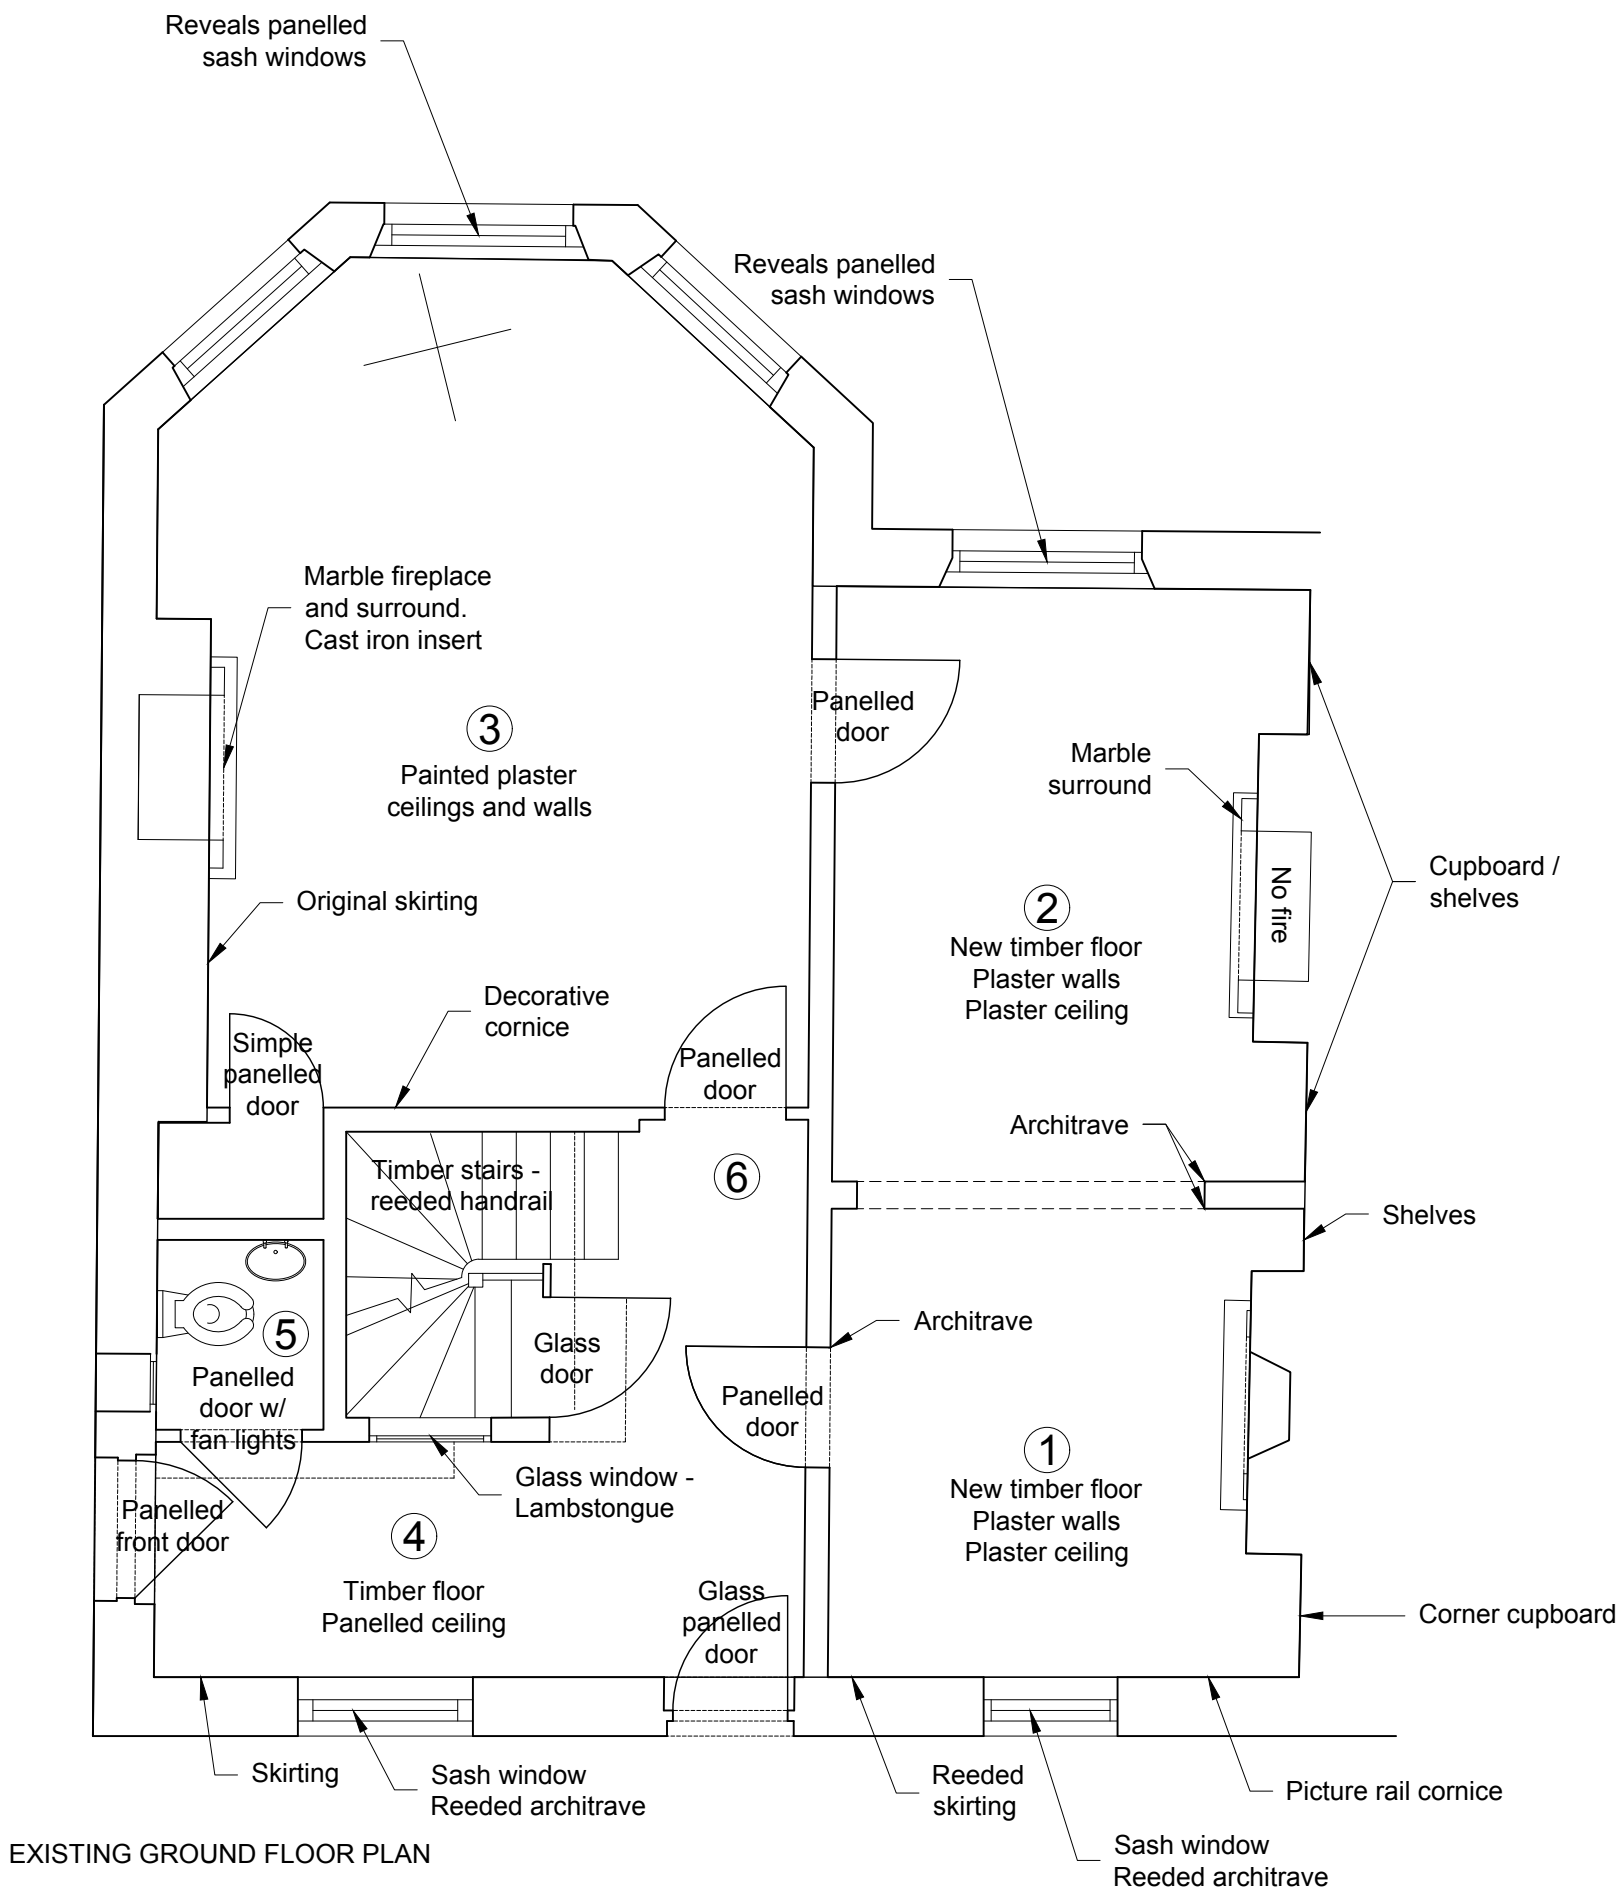

EXISTING GROUND FLOOR PLAN

 

SCALE 1:50

- Walls: Painted plaster  
Ceiling: Painted ceilings (new)  
Simple picture rail cornice  
Fireplace simple surround  
Cast iron grate  
Corner cupboard (new)  
Panelled doors:
  - 6 panel
  - raised and fielded mouldingsReeded skirtings / panels / architraves  
Windows:
  - sash
  - single glazed
  - Timber reveals / window boardModern timber floor  
Opening to 2.  
Treated architrave  
Stairs of original
- Walls: Painted plaster  
Ceiling: Painted ceilings (new)  
Simple picture rail cornice  
Fireplace simple surround  
No cast iron grate
- Walls: Painted plaster  
Ceiling: Painted ceilings (new)  
Simple picture rail cornice  
Fireplace simple surround  
Elaborate cornice  
Simple cupboard door
- Walls: Painted plaster  
Ceiling: Painted ceilings (new)  
Simple picture rail cornice  
Panelled ceiling (no cornice)  
Glazed panelled doors (W.C. / stairs / garden)  
Front door
- Walls: Painted plaster  
Ceiling: Painted ceilings (new)  
Modern floor  
Small fixed window
- Stairs timber: original  
Wreathed hardwood handrail

This drawing is not to be scaled. Use figured dimensions only. All dimensions are to be checked on site and any discrepancies, errors or omissions are to be reported to the architect prior to commencement of works.

Subject to detailed dimensional survey -Please note these drawings are based on existing drawings prepared by others. BB Partnership cannot be held responsible for any discrepancies and/or inaccuracy that may arise


ALL DIMENSIONS APPROXIMATE

SCHEME DESIGN SUBJECT TO  
STRUCTURAL ENGINEER /SERVICES ENGINEER,  
& PLANNERS COMMENT


FOR PLANNING

| \* | mm/dd/yy | Description | By |

BB PARTNERSHIP LTD CHARTERED ARCHITECTS Studios 33-34, 10 Hornsey St, London. N7 8EL Tel 020 7336 8555 - e-mail - architect@bbpartnership.co.uk	project 9 Pilgrims Lane, Hampstead London, NW3 1SJ	date 09.11.18	scale 1:50@A3	drawn HY
	drawing Existing Floor Plans Ground Floor	drwg. no FZD-102		rev. -
	© 2018 BB PARTNERSHIP LIMITED	ALL RIGHTS RESERVED	DO NOT SCALE	CHECK ALL DIMENSIONS ON SITE

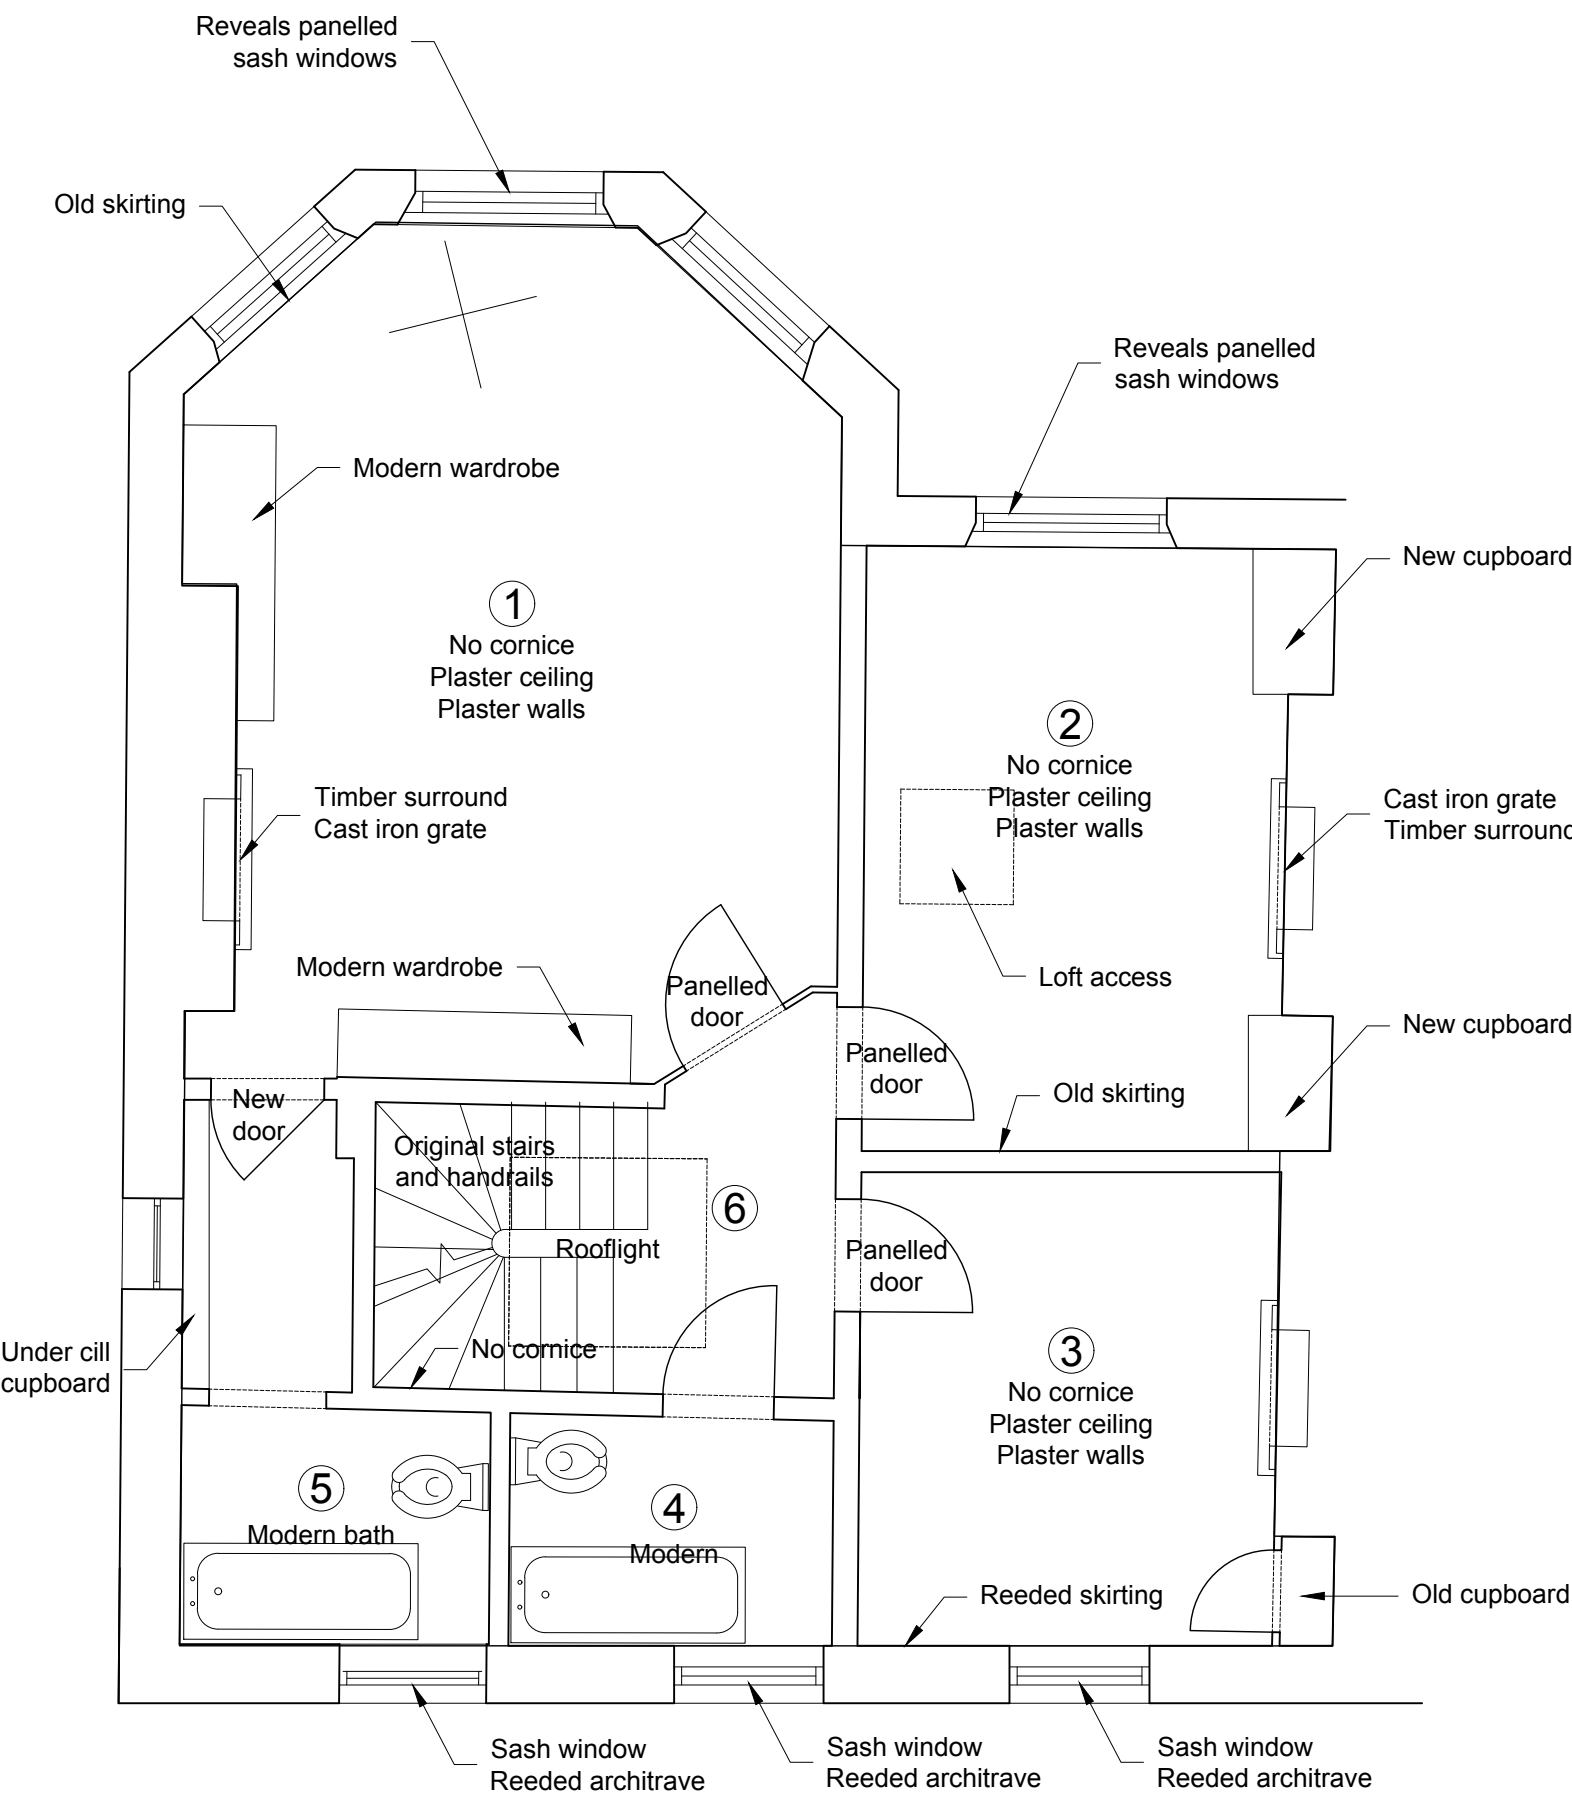

EXISTING FIRST FLOOR PLAN

 

SCALE 1:50

1. No cornice  
Reeded skirting  
Panelled door  
Timber floor  
Modern wardrobe  
Timber fire surround - cast iron insert
2. No cornice  
Reeded skirting  
Panelled door  
Timber floor Loft access  
Old reeded skirting
3. No cornice  
Reeded skirting  
Panelled door  
Timber floor  
Old cupboard
4. Modern throughout bathroom / tiled, etc.
5. Modern throughout bathroom / tiled, etc.  
Windows: not original but quite old
6. Original stairs and handrails  
Skylight original?  
Panelled doors and skirting

This drawing is not to be scaled. Use figured dimensions only. All dimensions are to be checked on site and any discrepancies, errors or omissions are to be reported to the architect prior to commencement of works.

Subject to detailed dimensional survey -Please note these drawings are based on existing drawings prepared by others. BB Partnership cannot be held responsible for any discrepancies and/or inaccuracy that may arise


ALL DIMENSIONS APPROXIMATE

SCHEME DESIGN SUBJECT TO  
STRUCTURAL ENGINEER /SERVICES ENGINEER,  
& PLANNERS COMMENT


FOR PLANNING

| \* | mm/dd/yy| Description  
Description |By |

<div>BB PARTNERSHIP LTD</div> <div>CHARTERED ARCHITECTS</div> <div>Studios 33-34, 10 Hornsey St, London. N7 8EL Tel 020 7336 8555 - e-mail - architect@bbpartnership.co.uk</div>	project 9 Pilgrims Lane, Hampstead London, NW3 1SJ	date 09.11.18	scale 1:50@A3	drawn HY
	drawing Existing Floor Plans First Floor	drwg. no FZD-103		rev.
				-

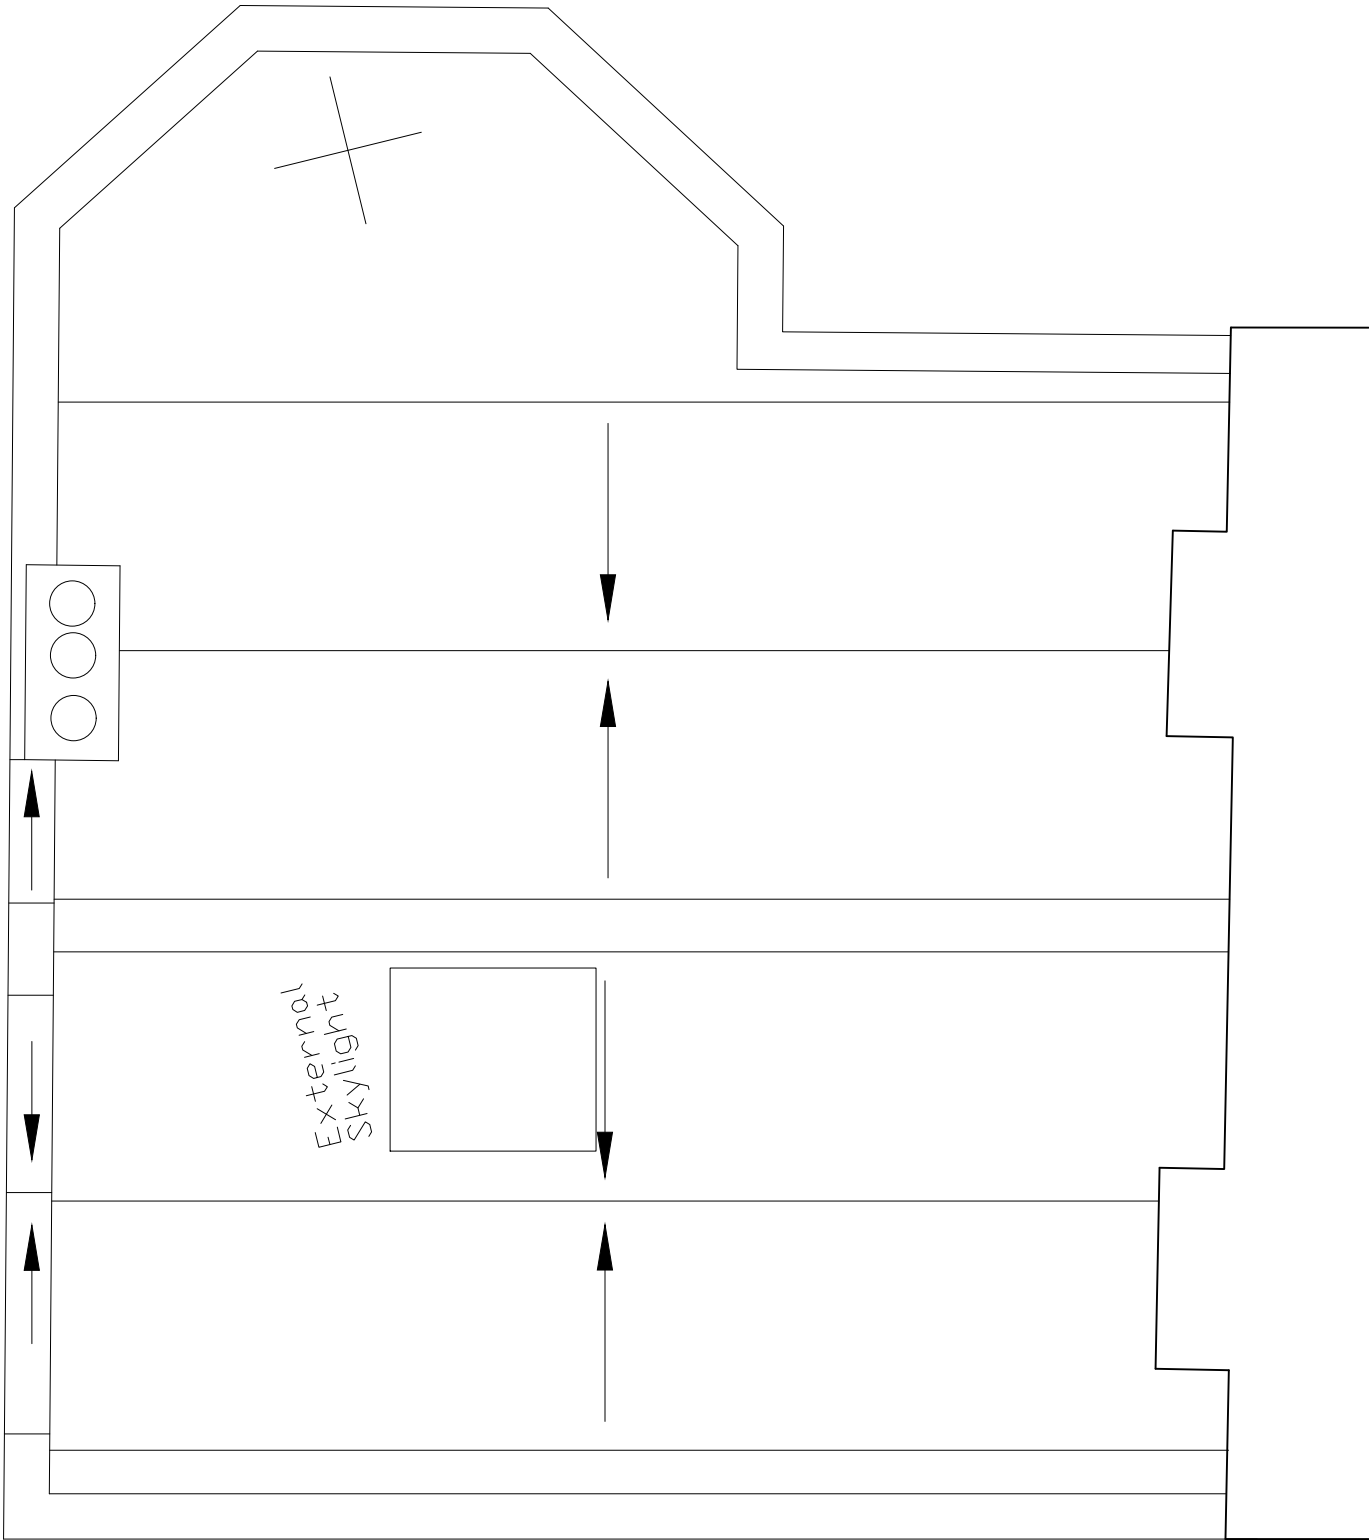

EXISTING ROOF PLAN

 

SCALE 1:50

Notes:

Brass and plastic switchplates (wall light, tablelights)

Ceiling roses

Radiators

This drawing is not to be scaled. Use figured dimensions only. All dimensions are to be checked on site and any discrepancies, errors or omissions are to be reported to the architect prior to commencement of works.

Subject to detailed dimensional survey -Please note these drawings are based on existing drawings prepared by others. BB Partnership cannot be held responsible for any discrepancies and/or inaccuracy that may arise

ALL DIMENSIONS APPROXIMATE

SCHEME DESIGN SUBJECT TO STRUCTURAL ENGINEER /SERVICES ENGINEER, & PLANNERS COMMENT

FOR PLANNING

| \* | mm/dd/yy| Description Description |By |

**BB PARTNERSHIP** LTD

CHARTERED ARCHITECTS

Studios 33-34, 10 Hornsey St, London. N7 8EL  
Tel 020 7336 8555 - e-mail - architect@bbpartnership.co.uk

project	date	scale	drawn
9 Pilgrims Lane, Hampstead London, NW3 1SJ	09.11.18	1:50@A3	HY
drawing	drwg. no		rev.
Existing Floor Plans Roof Plan	FZD-104		-





EXISTING FRONT ELEVATION



SCALE 1:50

<b>BB PARTNERSHIP LTD</b> <b>CHARTERED ARCHITECTS</b> Studios 33-34, 10 Hornsey St, London. N7 8EL Tel 020 7336 8555 - e-mail - architect@bbpartnership.co.uk	project 9 Pilgrims Lane, Hampstead London, NW3 1SJ	date 09.11.18	scale 1:50@A3	drawn HY
	drawing Existing Elevations Front	drwg. no FZD-110		rev. -

 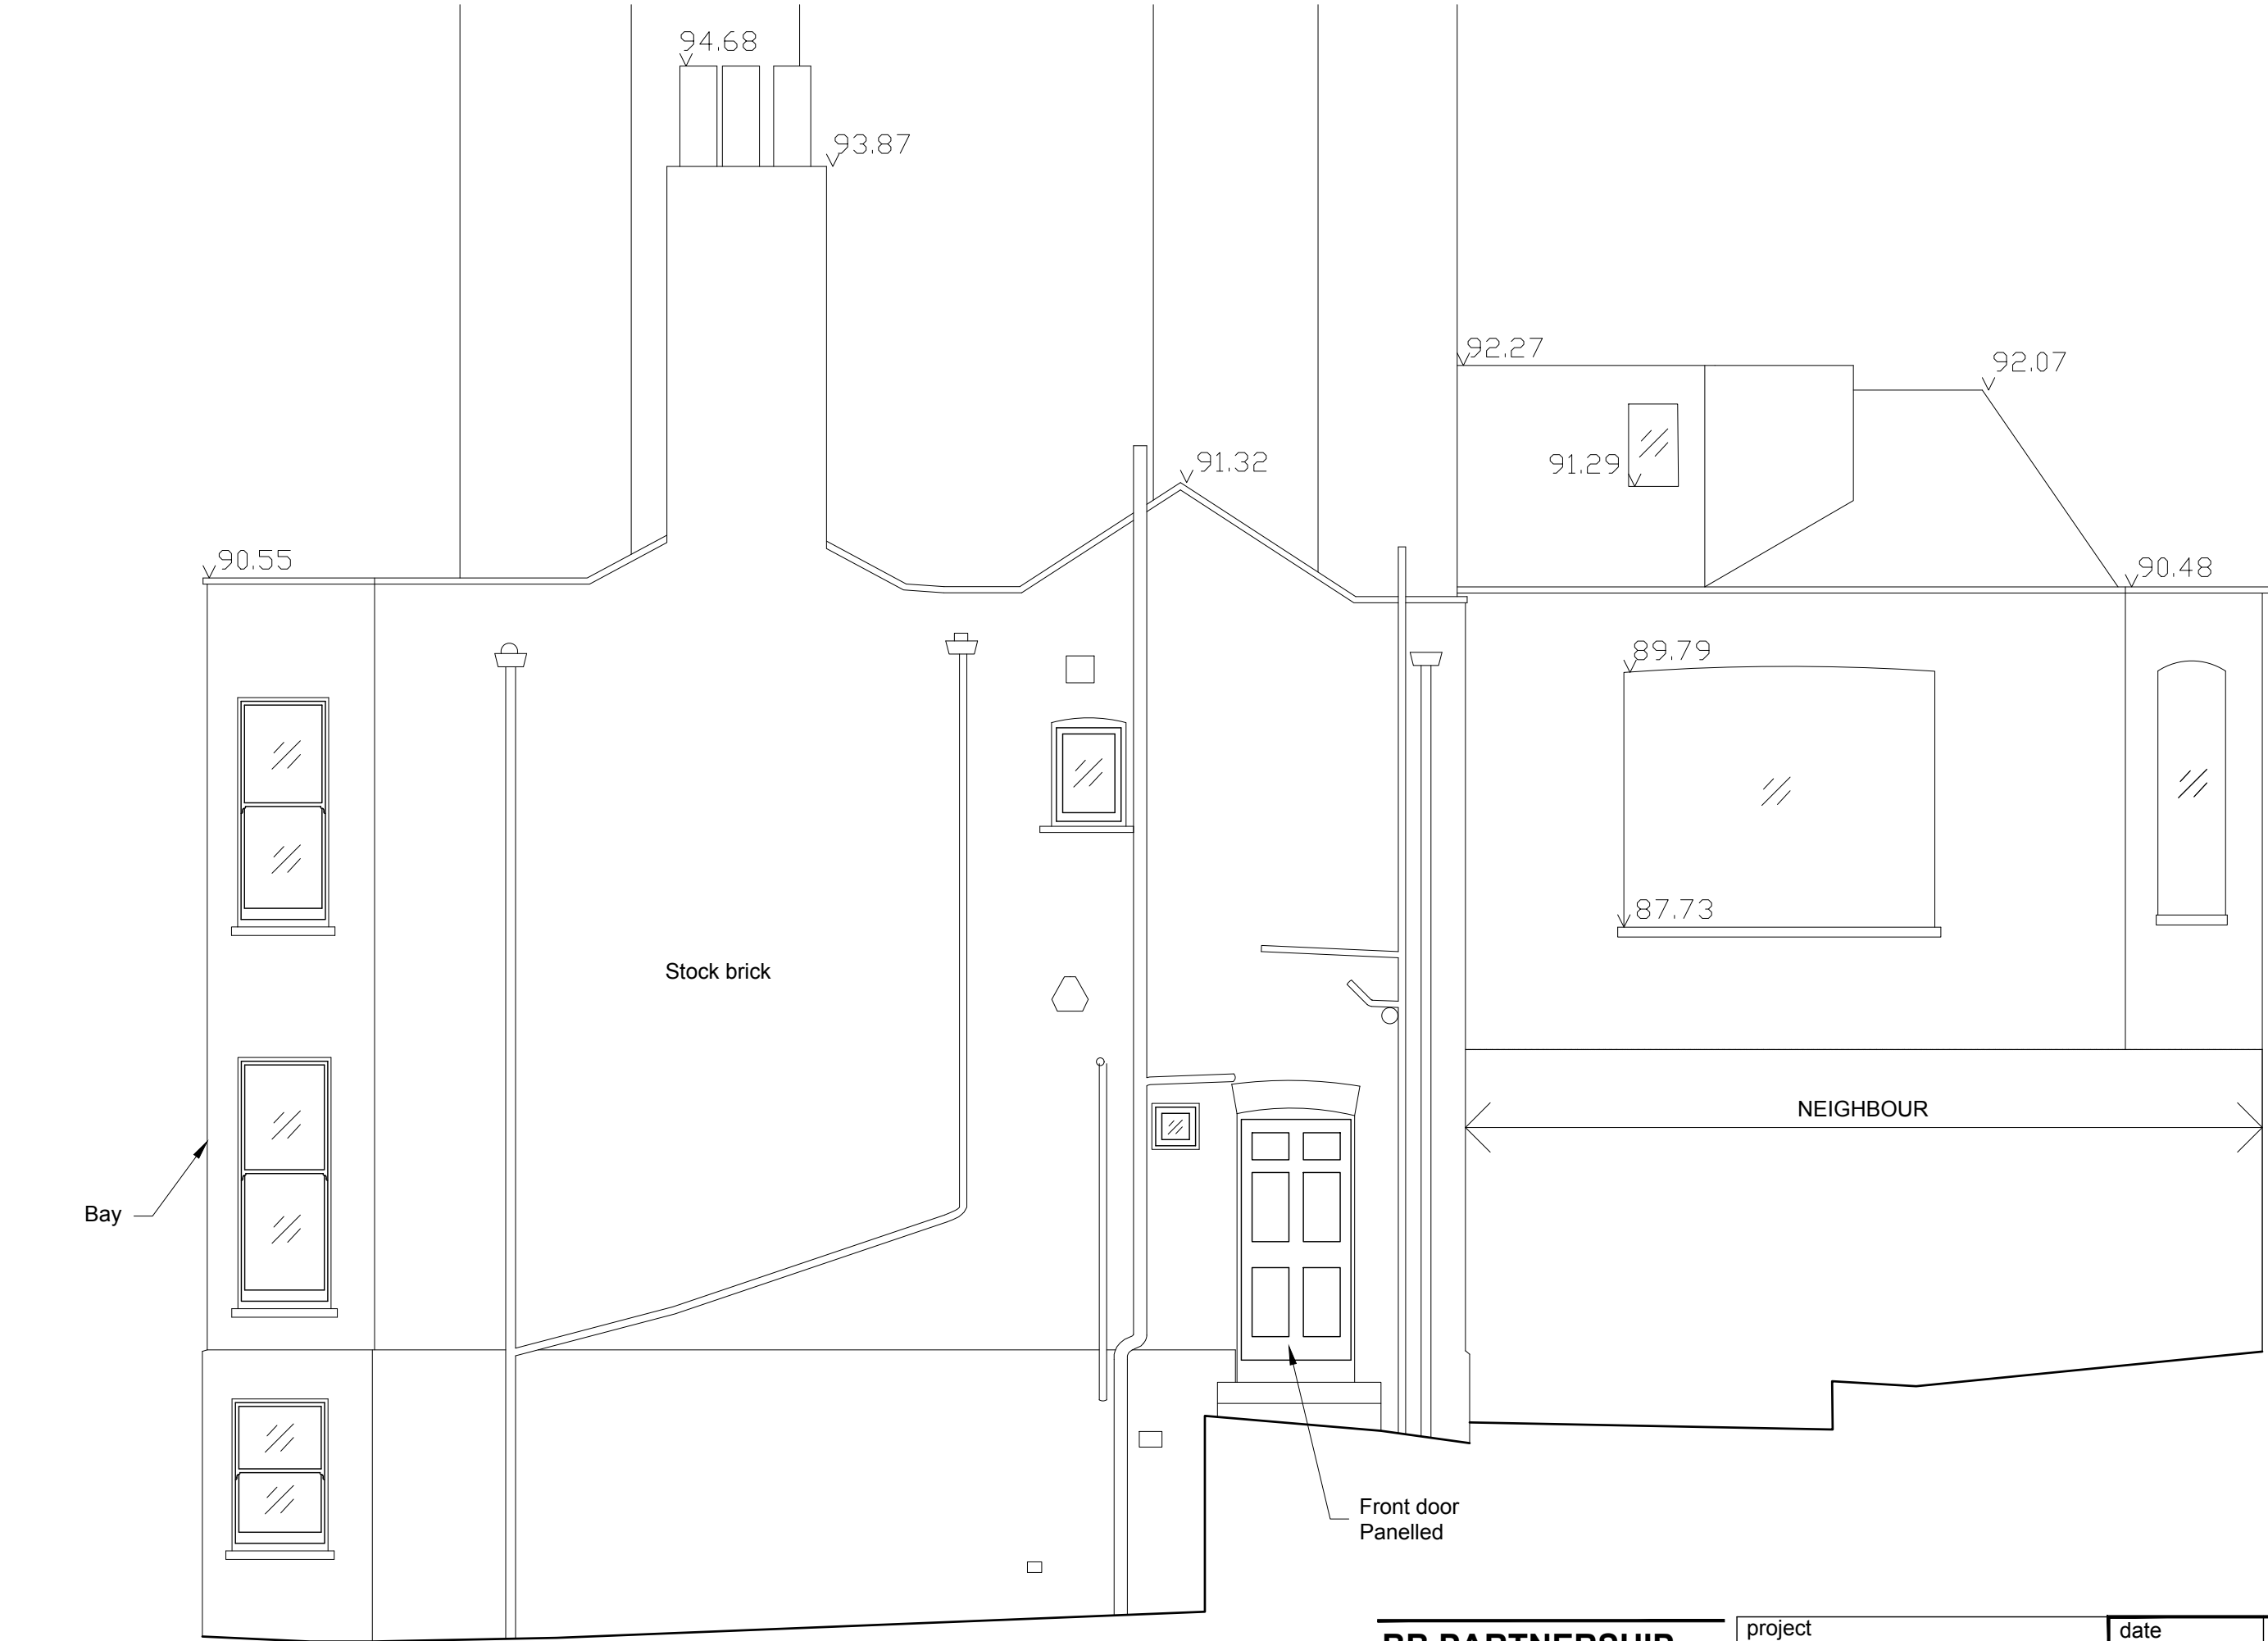

SCALE 1:50


EXISTING SIDE ELEVATION

**BB PARTNERSHIP** LTD  
CHARTERED ARCHITECTS  
Studios 33-34, 10 Hornsey St, London. N7 8EL  
Tel 020 7336 8555 - e-mail - architect@bbpartnership.co.uk

© 2018 BB PARTNERSHIP LIMITED

project	date	scale	drawn
9 Pilgrims Lane, Hampstead London, NW3 1SJ	09.11.18	1:50@A3	HY
drawing	drwg. no	rev.	
Existing Elevations	FZD-111	-	
Side			

ALL RIGHTS RESERVED DO NOT SCALE CHECK ALL DIMENSIONS ON SITE

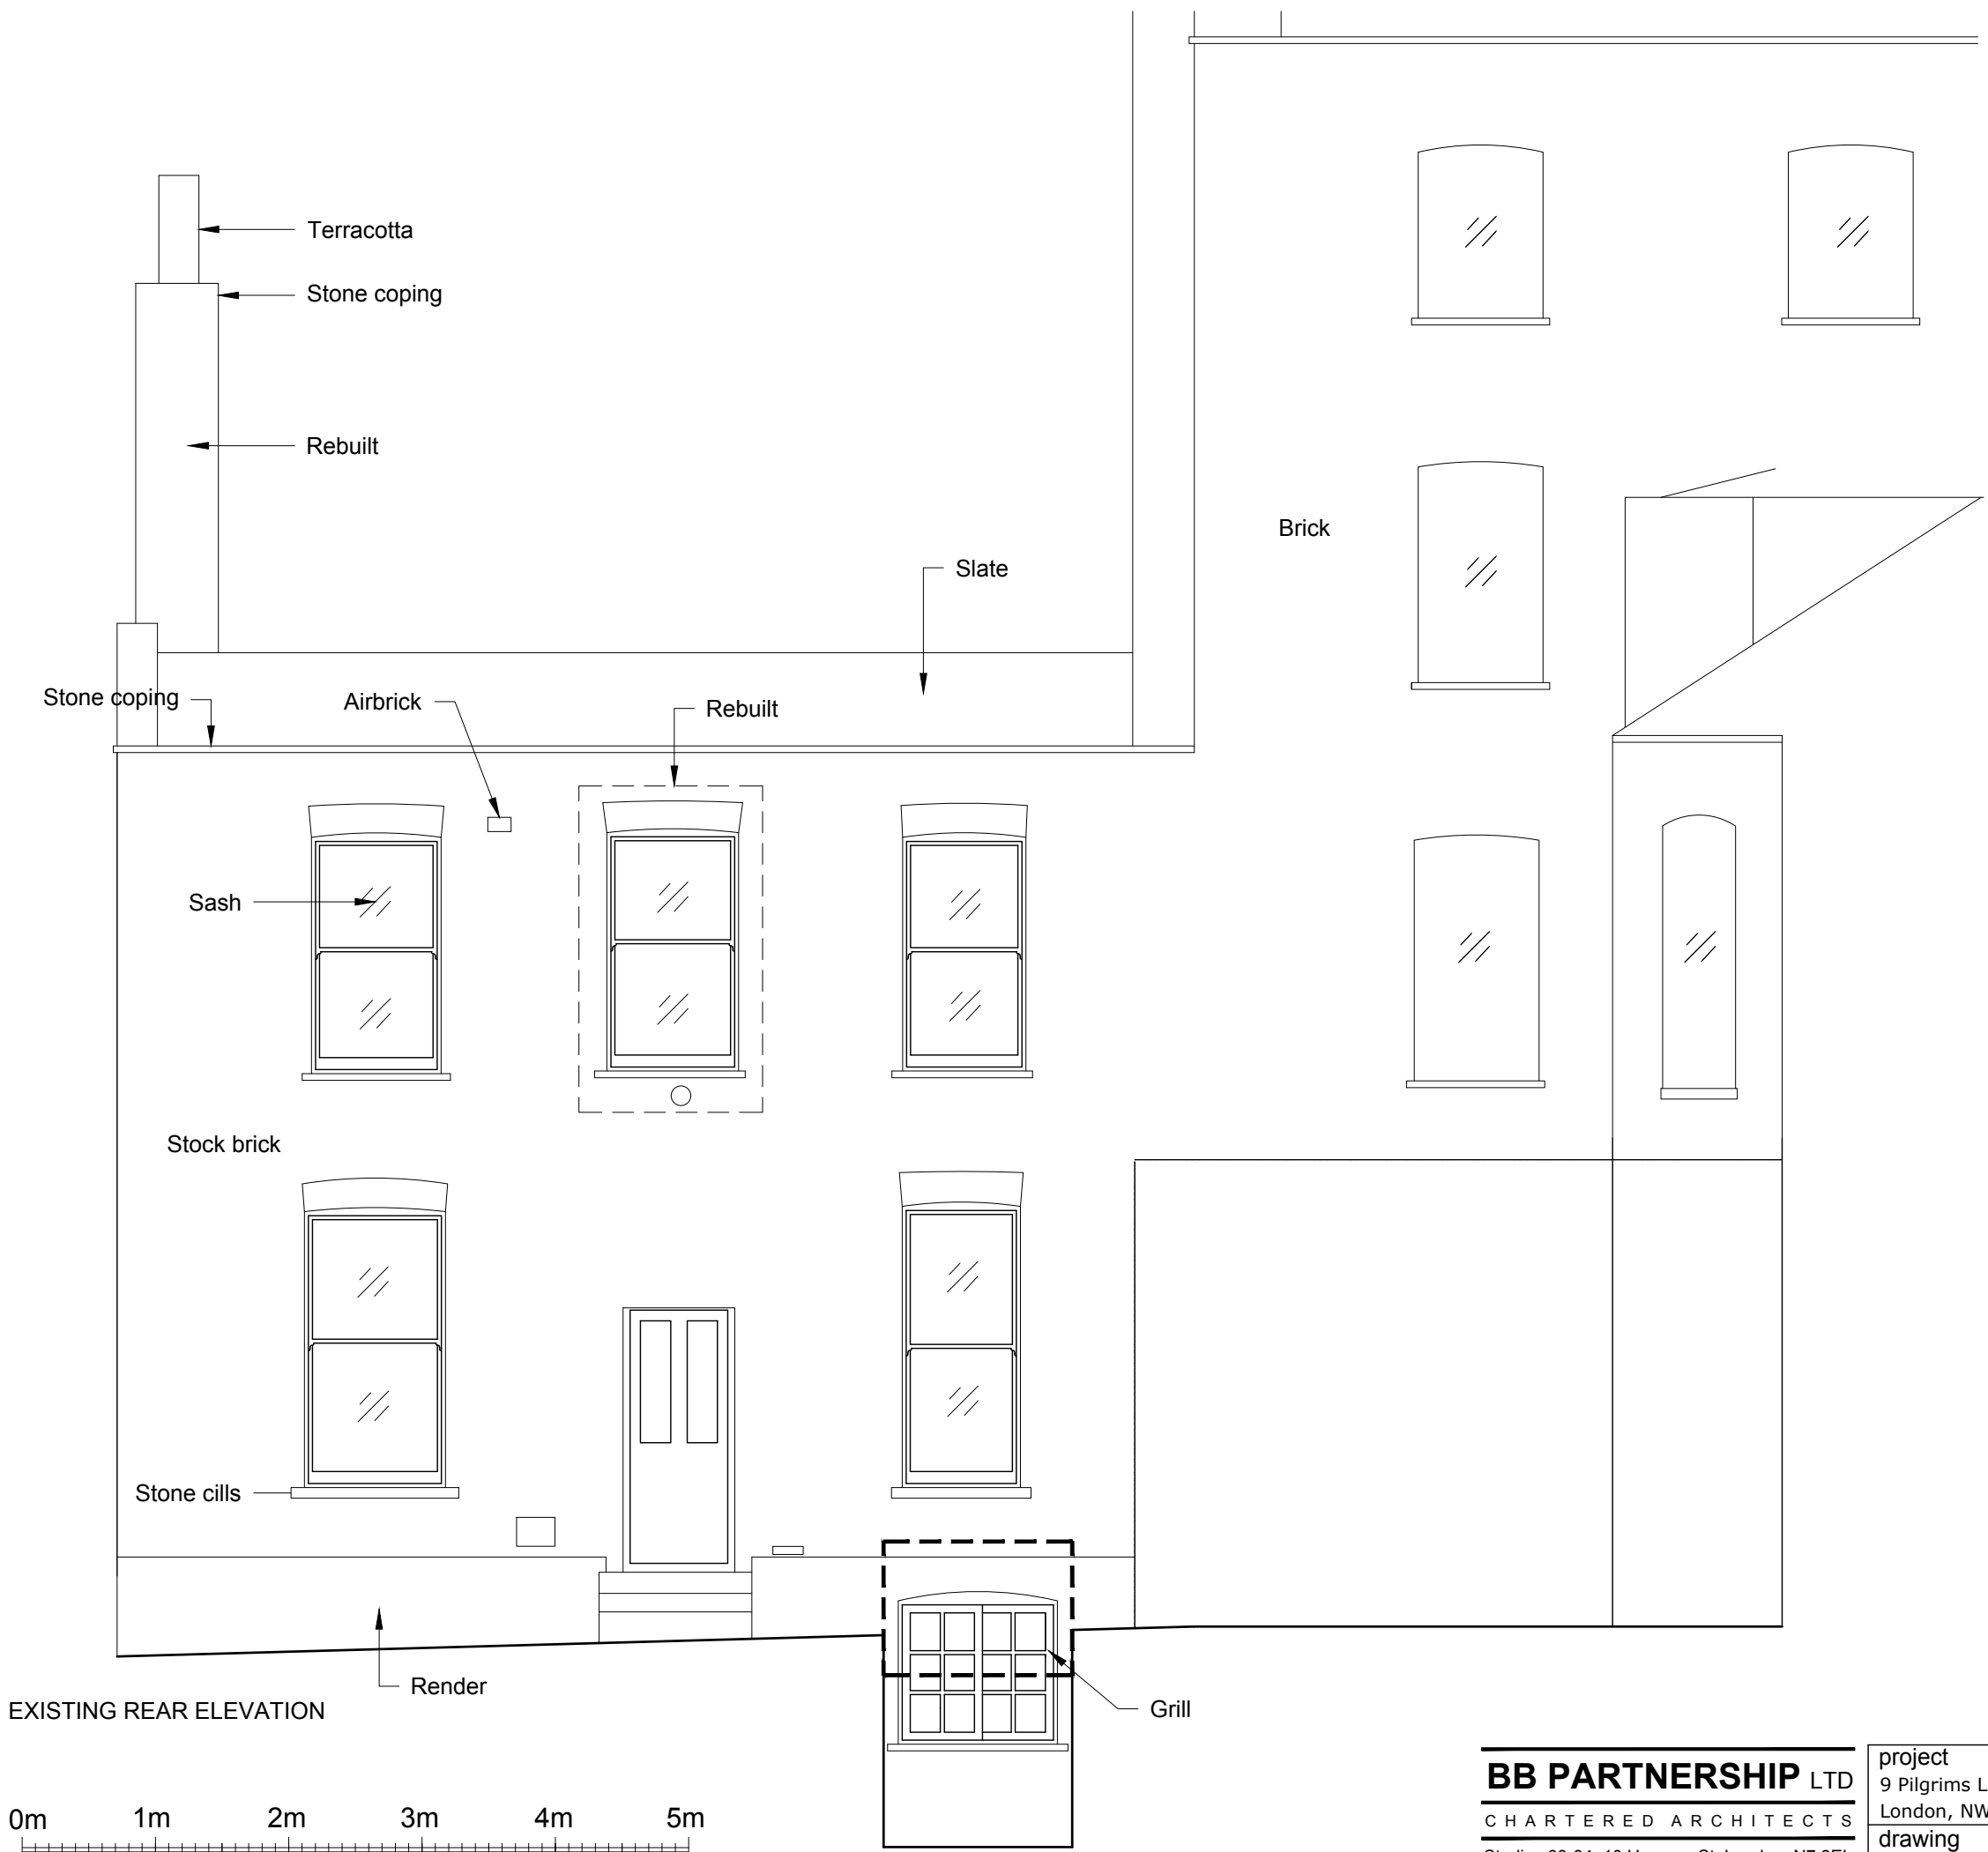

EXISTING REAR ELEVATION




SCALE 1:50

**BB PARTNERSHIP** LTD  
CHARTERED ARCHITECTS  
Studios 33-34, 10 Hornsey St, London. N7 8EL  
Tel 020 7336 8555 - e-mail - architect@bbpartnership.co.uk

© 2018 BB PARTNERSHIP LIMITED

project	9 Pilgrims Lane, Hampstead London, NW3 1SJ	date	09.11.18	scale	1:50@A3	drawn	HY
drawing	Existing Elevations	drwg. no	FZD-112	rev.	-		

ALL RIGHTS RESERVED DO NOT SCALE CHECK ALL DIMENSIONS ON SITE

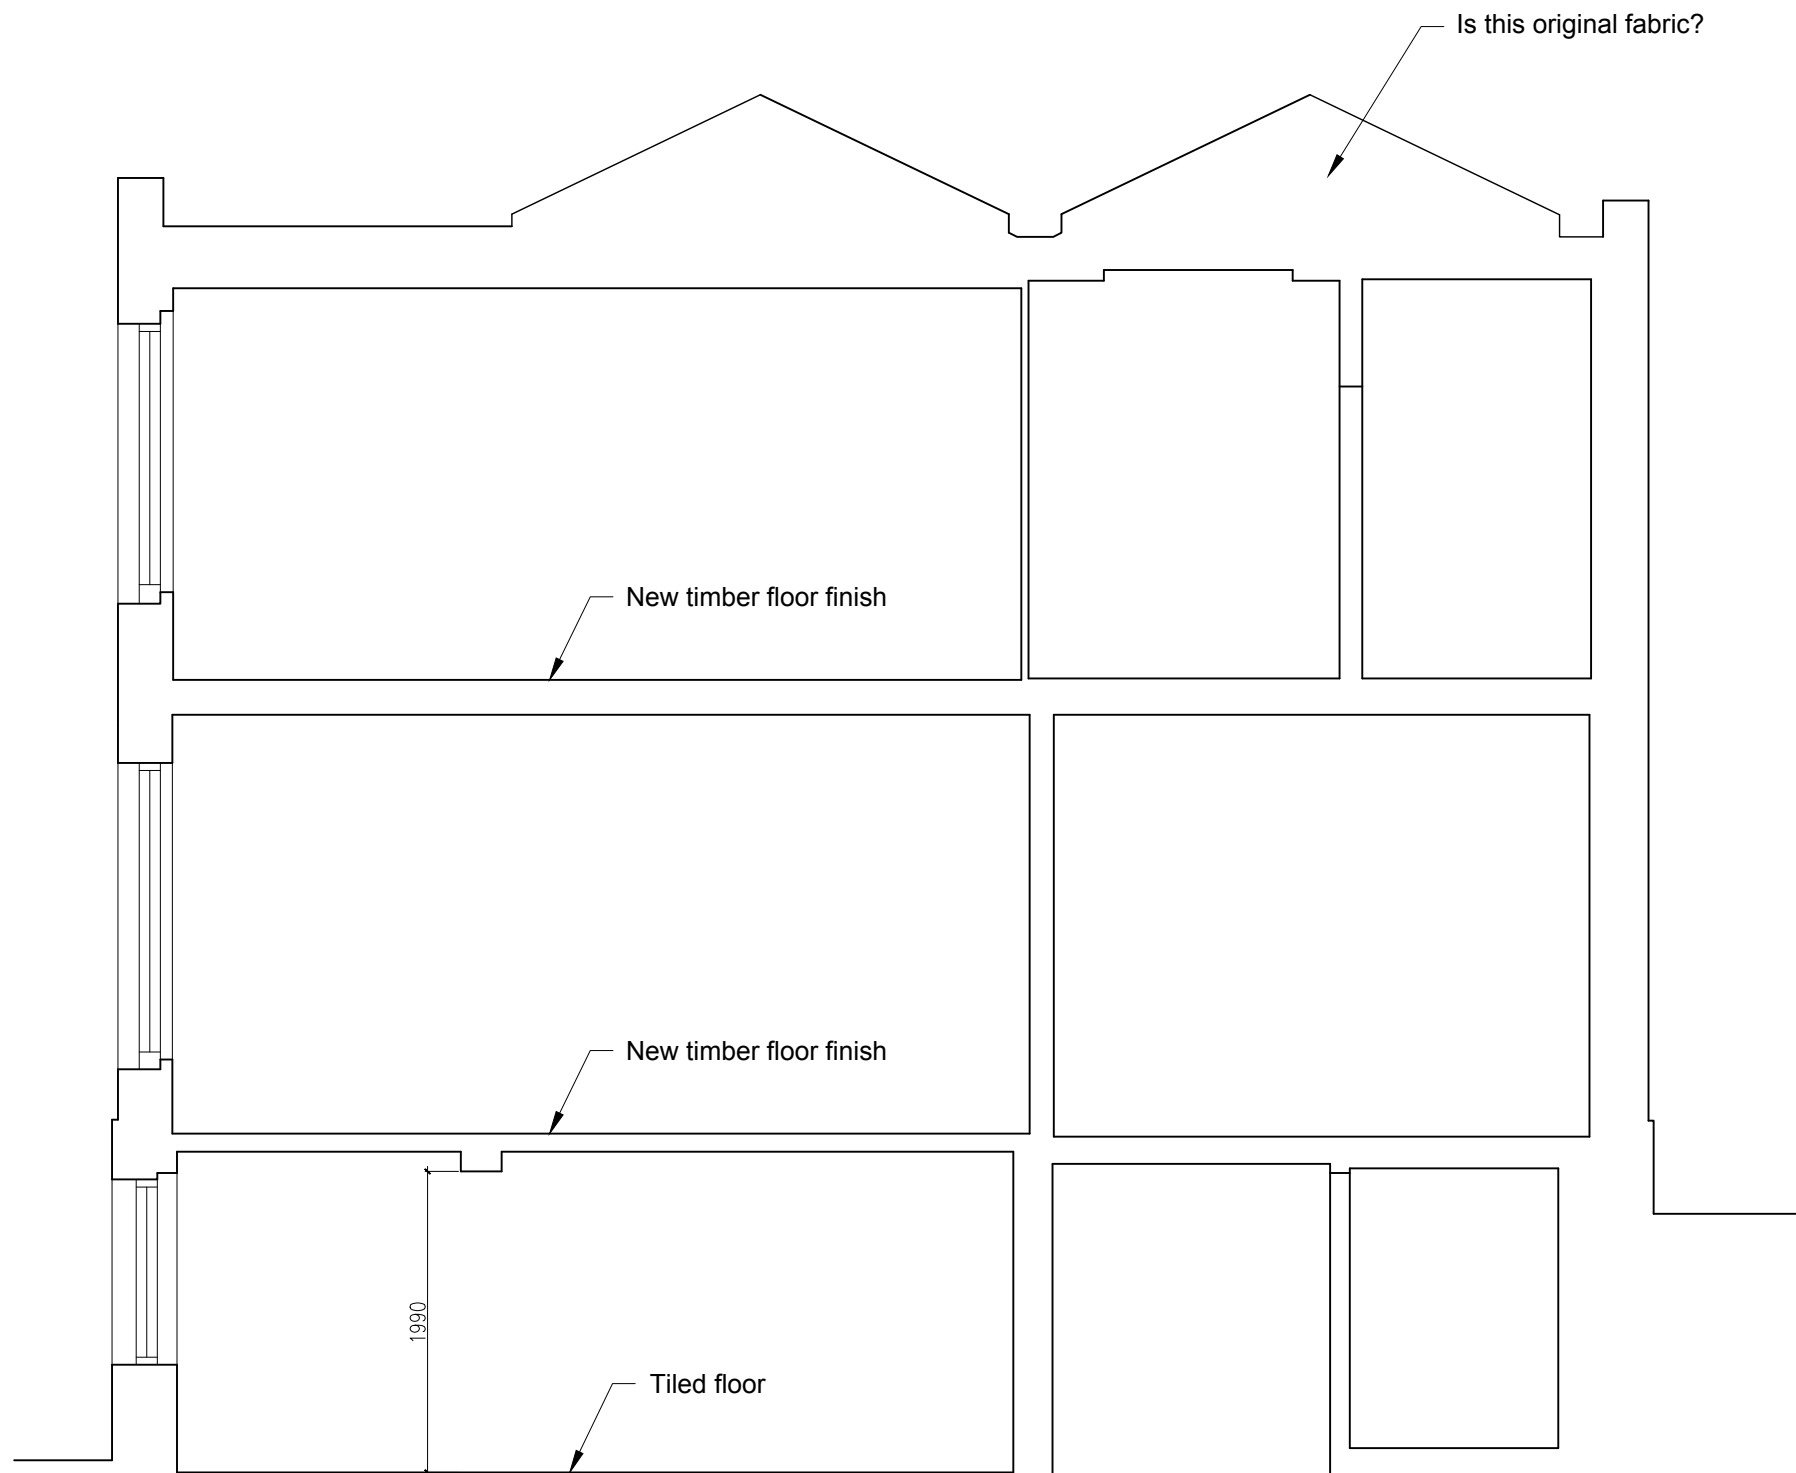


EXISTING SECTION




SCALE 1:50

<b>BB PARTNERSHIP</b> LTD <b>CHARTERED ARCHITECTS</b> Studios 33-34, 10 Hornsey St, London. N7 8EL Tel 020 7336 8555 - e-mail - architect@bbpartnership.co.uk	project 9 Pilgrims Lane, Hampstead London, NW3 1SJ	date 09.11.18	scale 1:50@A3	drawn HY
	drawing Existing Section	drwg. no FZD-120		rev.
				-



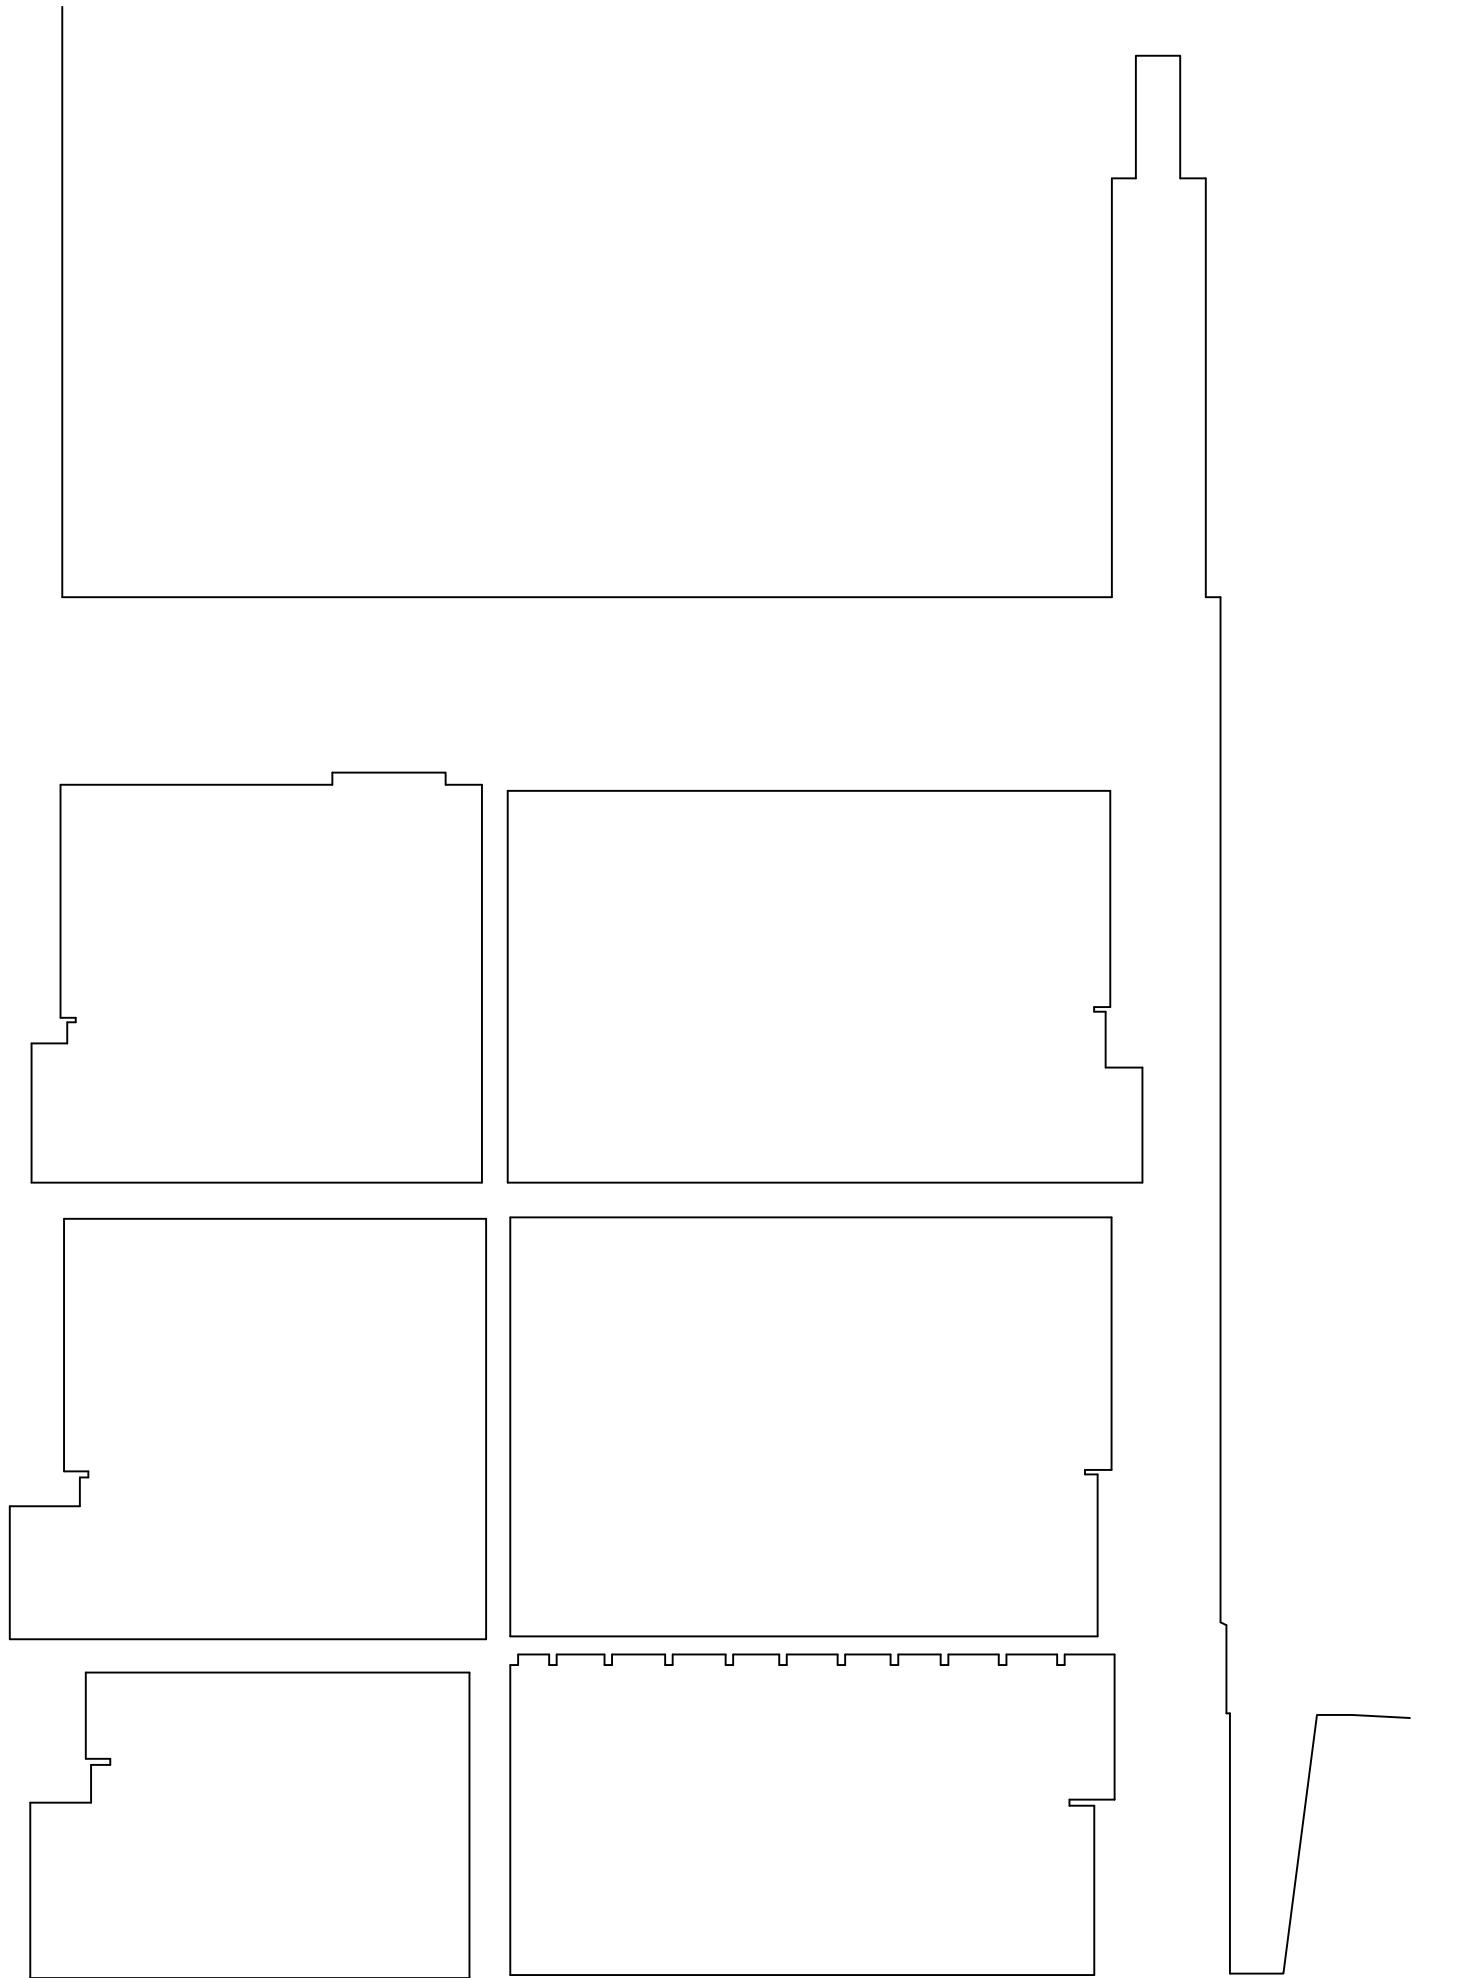

EXISTING SECTION

 

SCALE 1:50

**BB PARTNERSHIP** LTD

CHARTERED ARCHITECTS

Studios 33-34, 10 Hornsey St, London. N7 8EL  
Tel 020 7336 8555 - e-mail - architect@bbpartnership.co.uk

project	9 Pilgrims Lane, Hampstead London, NW3 1SJ	date	09.11.18	scale	1:50@A3	drawn	HY
drawing	Existing Section	drwg. no	FZD-121	rev.	-		

© 2018 BB PARTNERSHIP LIMITED

ALL RIGHTS RESERVED

DO NOT SCALE

CHECK ALL DIMENSIONS ON SITE