



REVISIONS			
Rev.	Desc.	By	Date

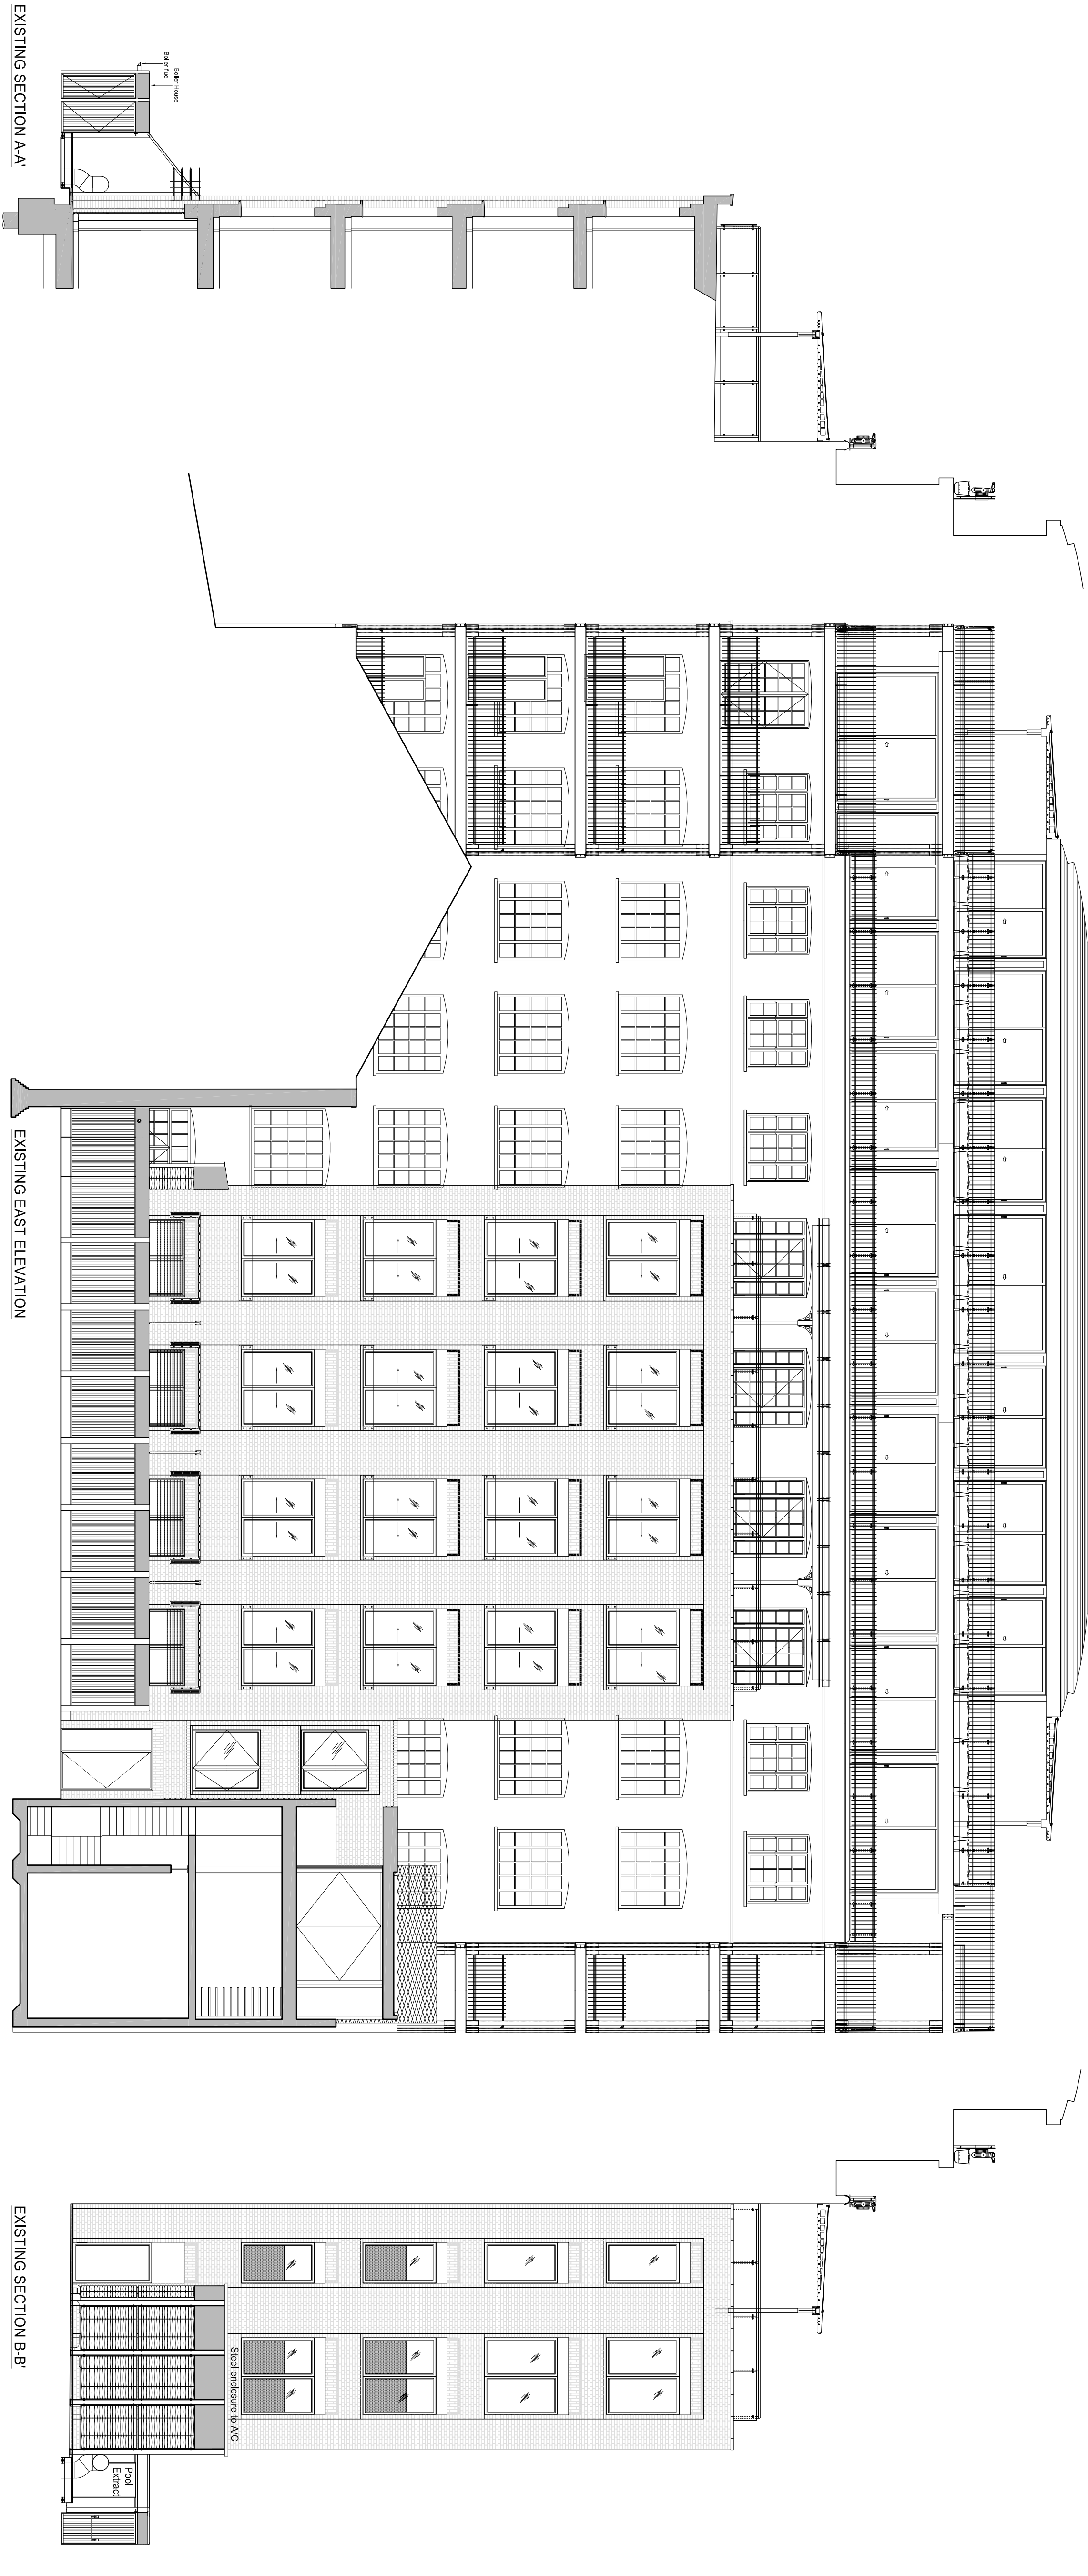

PLANNING APPLICATION

ALL DIMENSIONS TO BE CHECKED ON SITE
WORK TO INCLUDE DIMENSIONS ONLY
REPORT DIMENSIONS TO THE ARCHITECT
AT 50% RED LINE PROVISION

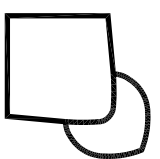

46 Great Marlborough Street
London
W1F 7JW
Telephone: 020 7564 9000 Fax: 020 7494 4844

Client

RISETALL LTD

Project Title
Rear Balconies
10A Belmont Street,
LONDON NW1

Drawing Title
Existing Sections A-A' & B-B'
Proposed East Elevation

Scale: 1: 50@A1; 1:100@A3 Date: February 2019
Drawn: LV Checked: -
Drawing No: 190210-A(SO)400 Rev: -