




Ground Floor Plan

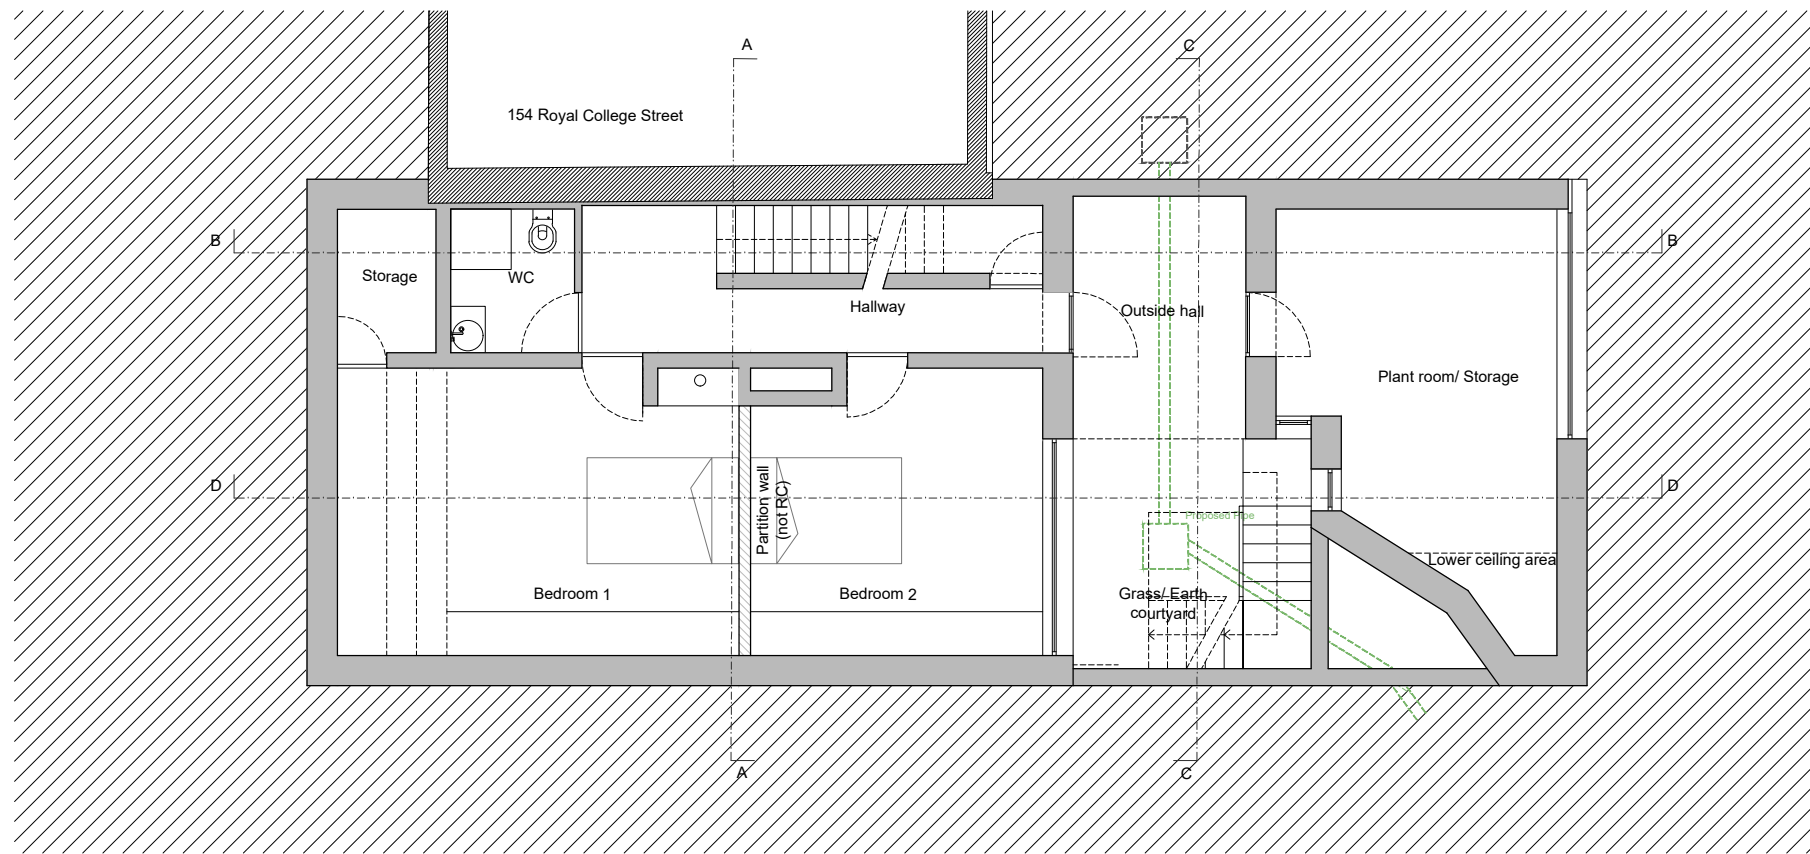


Lower Ground Floor Plan

 

Project No.	101 - 152 Royal College Street	Date	Rev.	Drawn	Description
Drawing Title	Lower and ground floor plans	29-10-2018	K	L.E.	Planning App Revised
Date	December 2017	11-12-2018	L	L.E.	Update
Drawing No.	101 110 PA	15-02-2019	M	L.E.	New proposal
					Scale 1:100 @ A3
					Rev. M

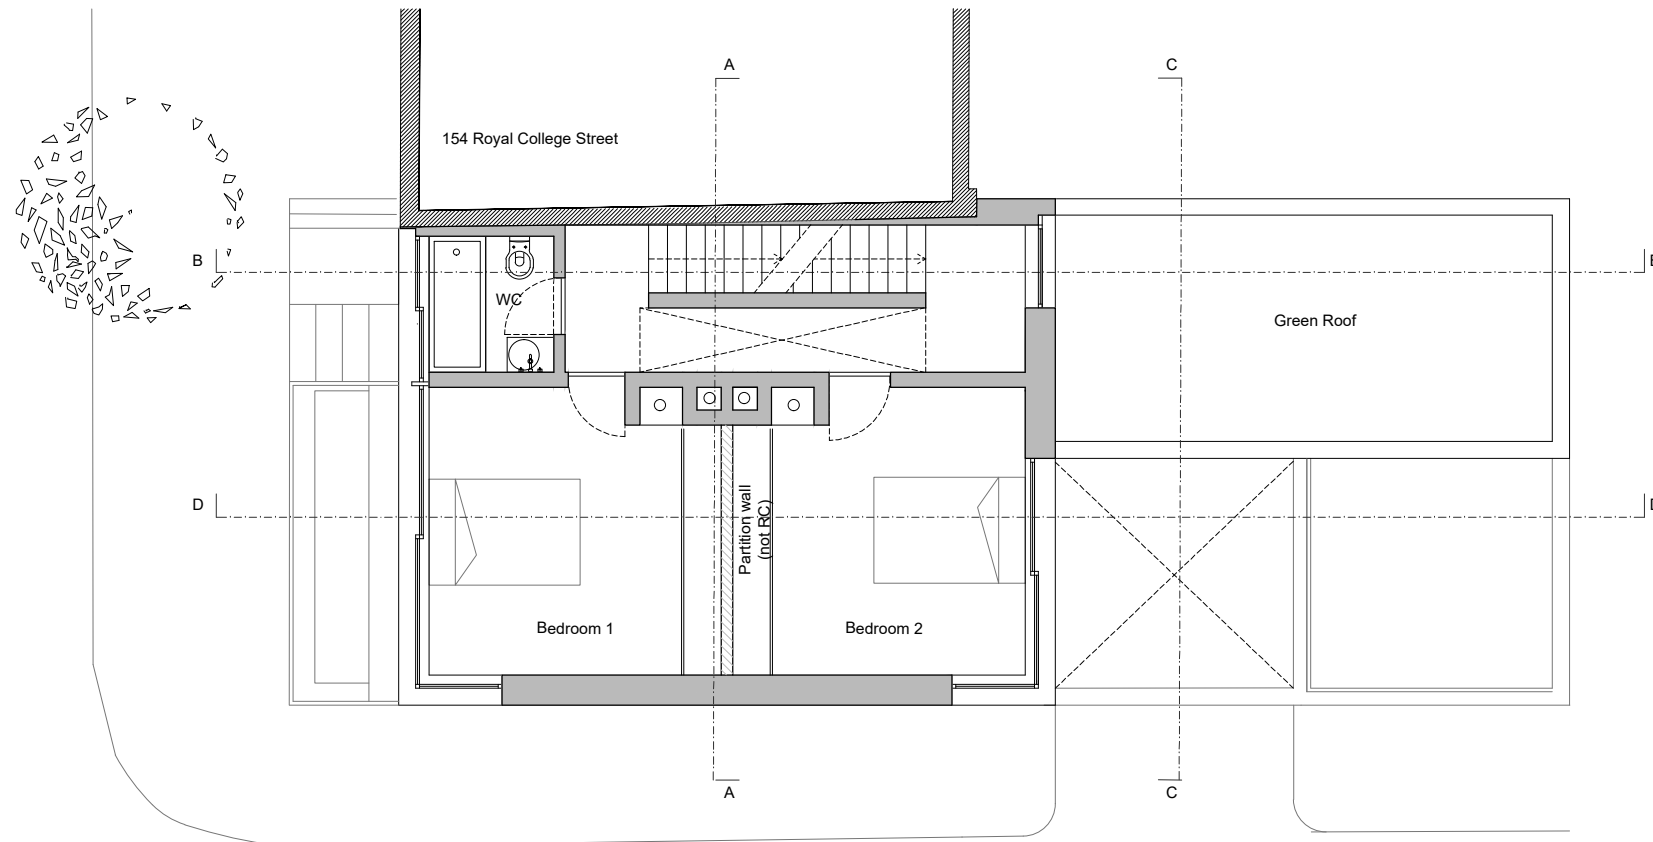

Second Floor Plan

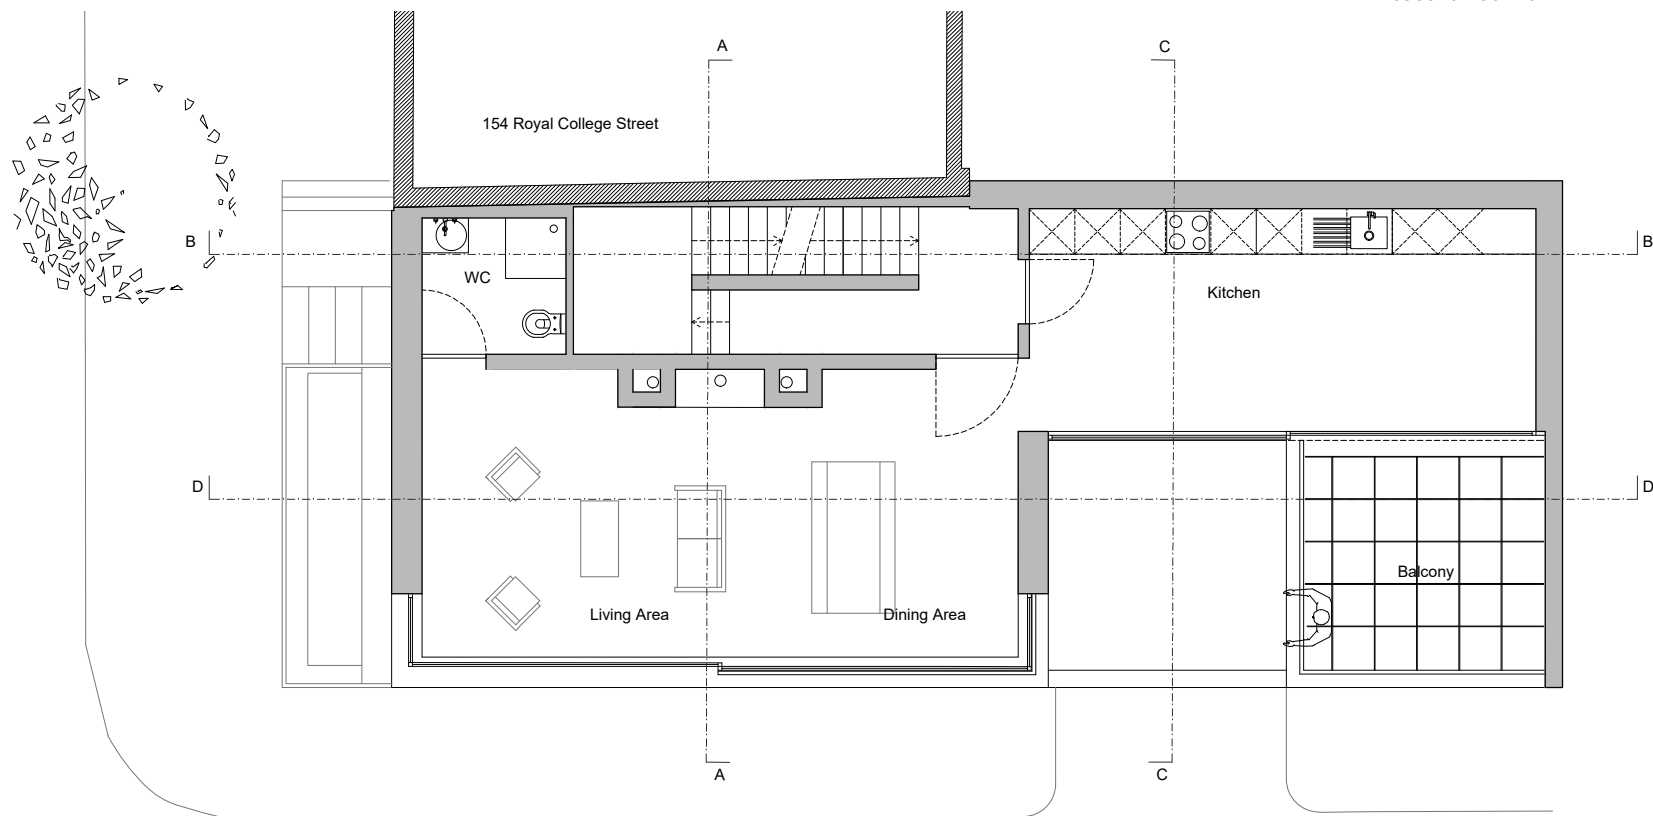


First Floor Plan


HENNING STUMMEL
ARCHITECTS Ltd

Gate House, 1 Smugglers Yard
London W12 8HU, United Kingdom
+44 (0) 797 313 1882
+44 (0) 208 749 0794
mail@henningstummelarchitects.co.uk
www.henningstummelarchitects.co.uk


Copyright Henning Stummel Architects Ltd
Do not scale drawing.
Drawing to be read in conjunction with relevant specialist drawings and specifications.
All dimensions are for guidance only.
Dimensions are not to be used for construction and have to be confirmed on site.

 


Project No.	101 - 152 Royal College Street	Date	Rev.	Drawn	Description		
Drawing Title	First and second floor plans	11-12-2018	J	L.E.	Update		
Date	December 2017	Scale	1:100 @ A3	04-02-2019	K	L.E.	Building regs
Drawing No.	101 120 PA	Rev.	L	15-02-2019	L	L.E.	New proposal

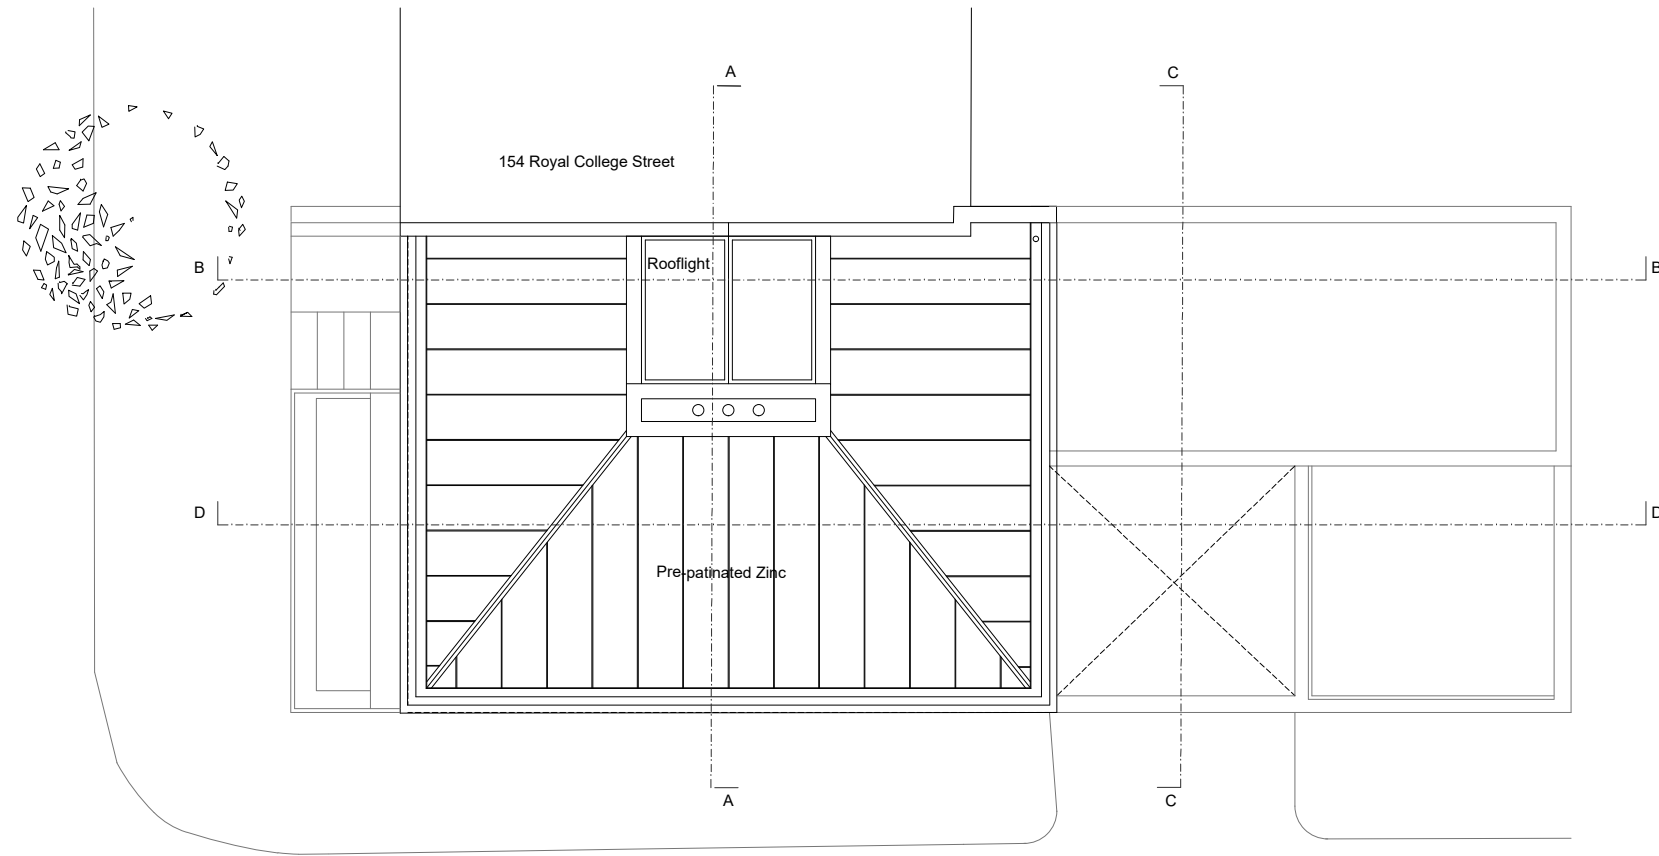




Roof Plan

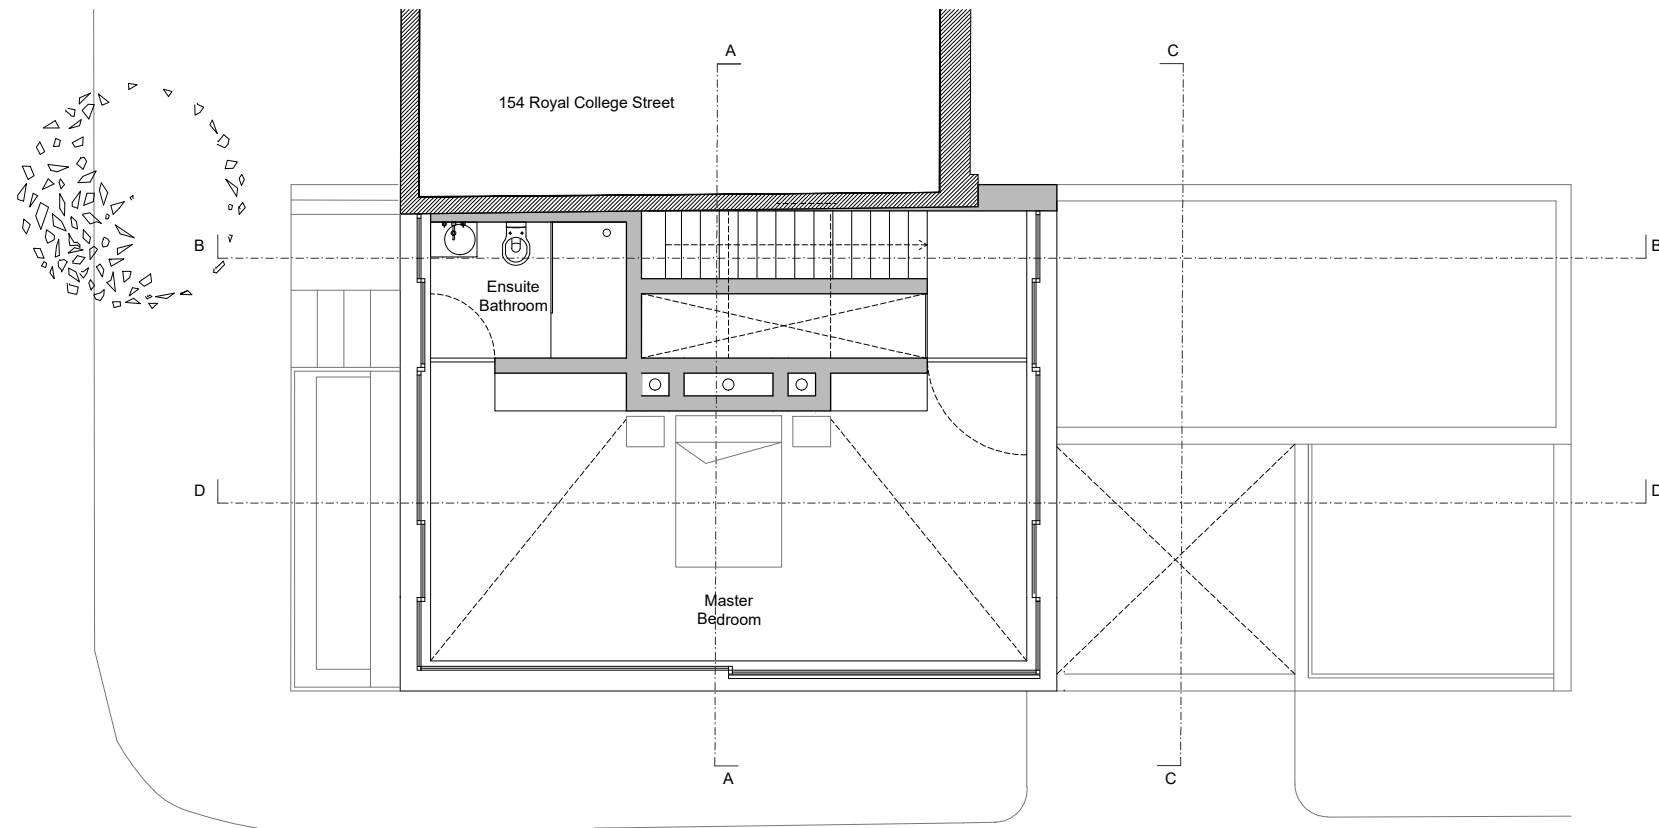


Third Floor Plan

 


Project No.	101 - 152 Royal College Street	Date	Rev.	Drawn	Description
Drawing Title	Third and roof floor plans	10-10-2018	I	L.E.	Planning App. Roof prop.
Date	December 2017	26-10-2018	J	L.E.	Planning App. Revised
Drawing No.	101 130 PA	15-02-2019	K	L.E.	New proposal
		Scale			
		1:100 @ A3			
		Rev.			
		K			

 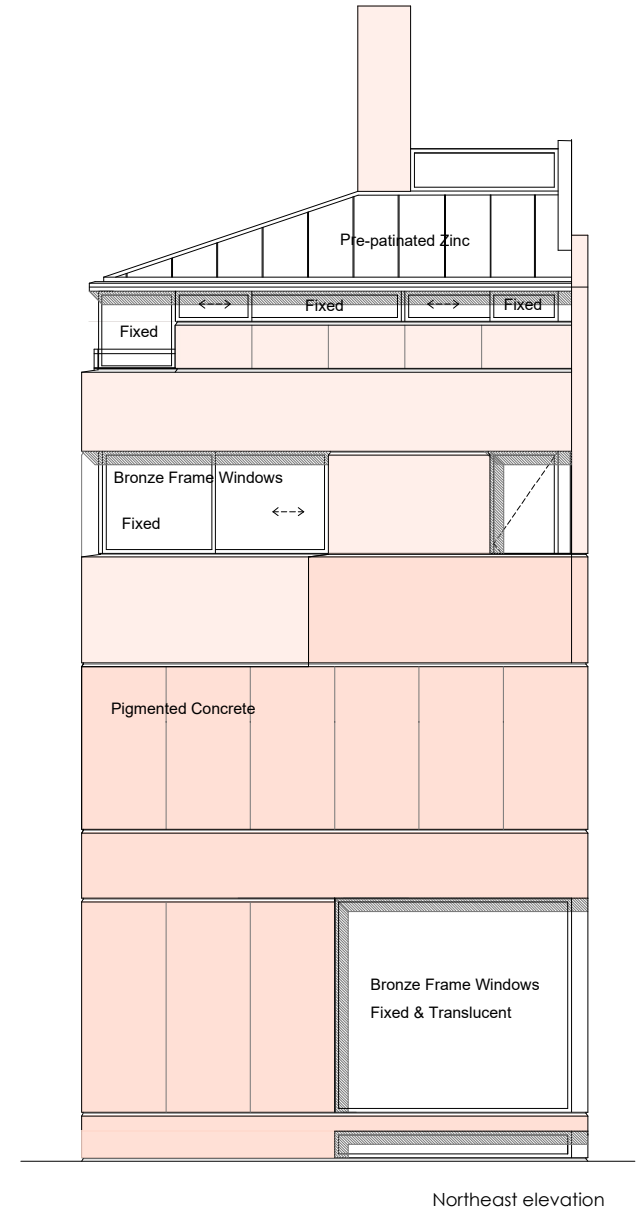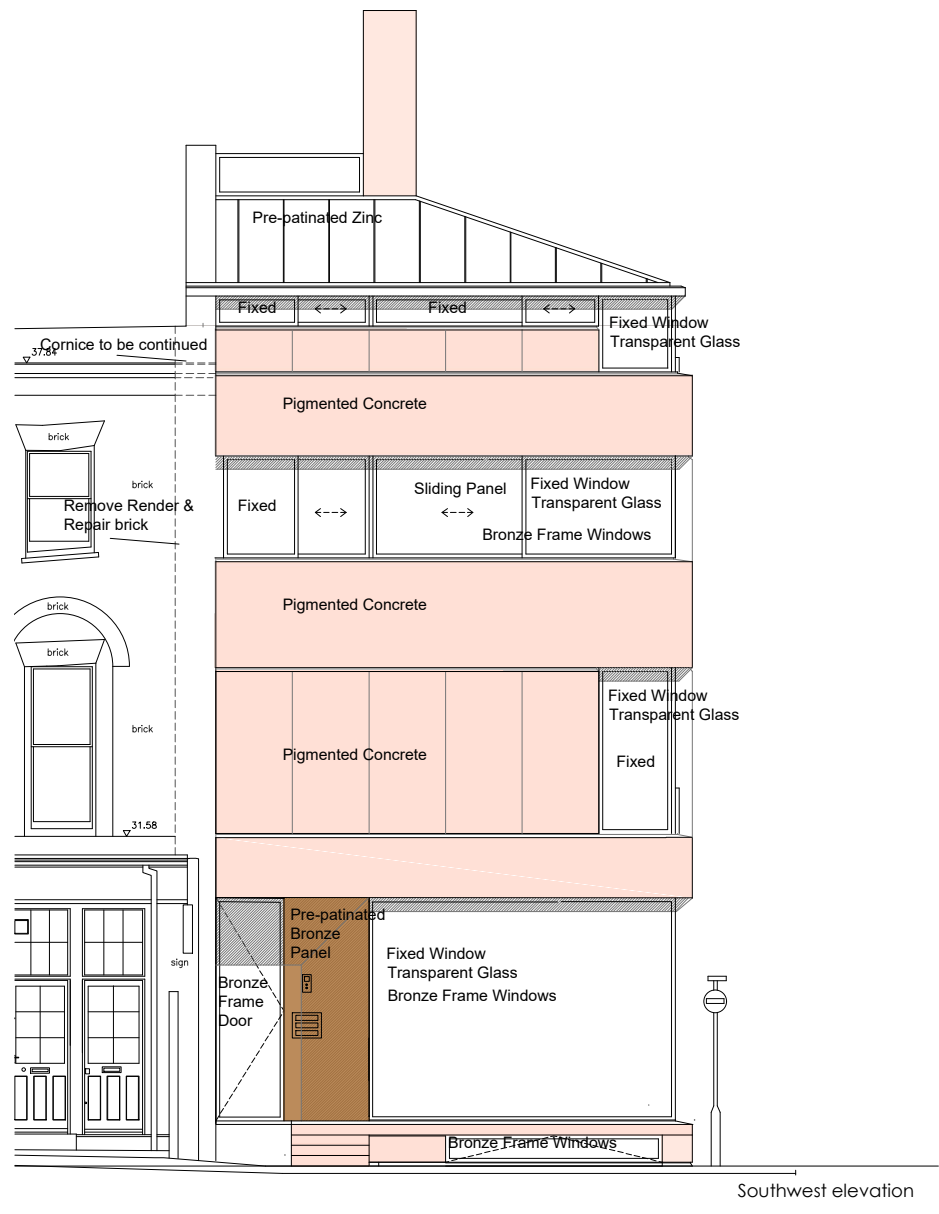

Project No.	101 - 152 Royal College Street	Date	Rev.	Drawn	Description
Drawing Title	Southwest and Northeast Elevations	02-02-2018	F	E.S.	Small Revisions
Date	December 2017	22-05-2018	G	L.E.	Small Revisions
Drawing No.	101 210 PA	01-08-2018	H	L.E.	Planning App Revised
		Scale			
		1:100 @ A3			
		Rev.			
		H			

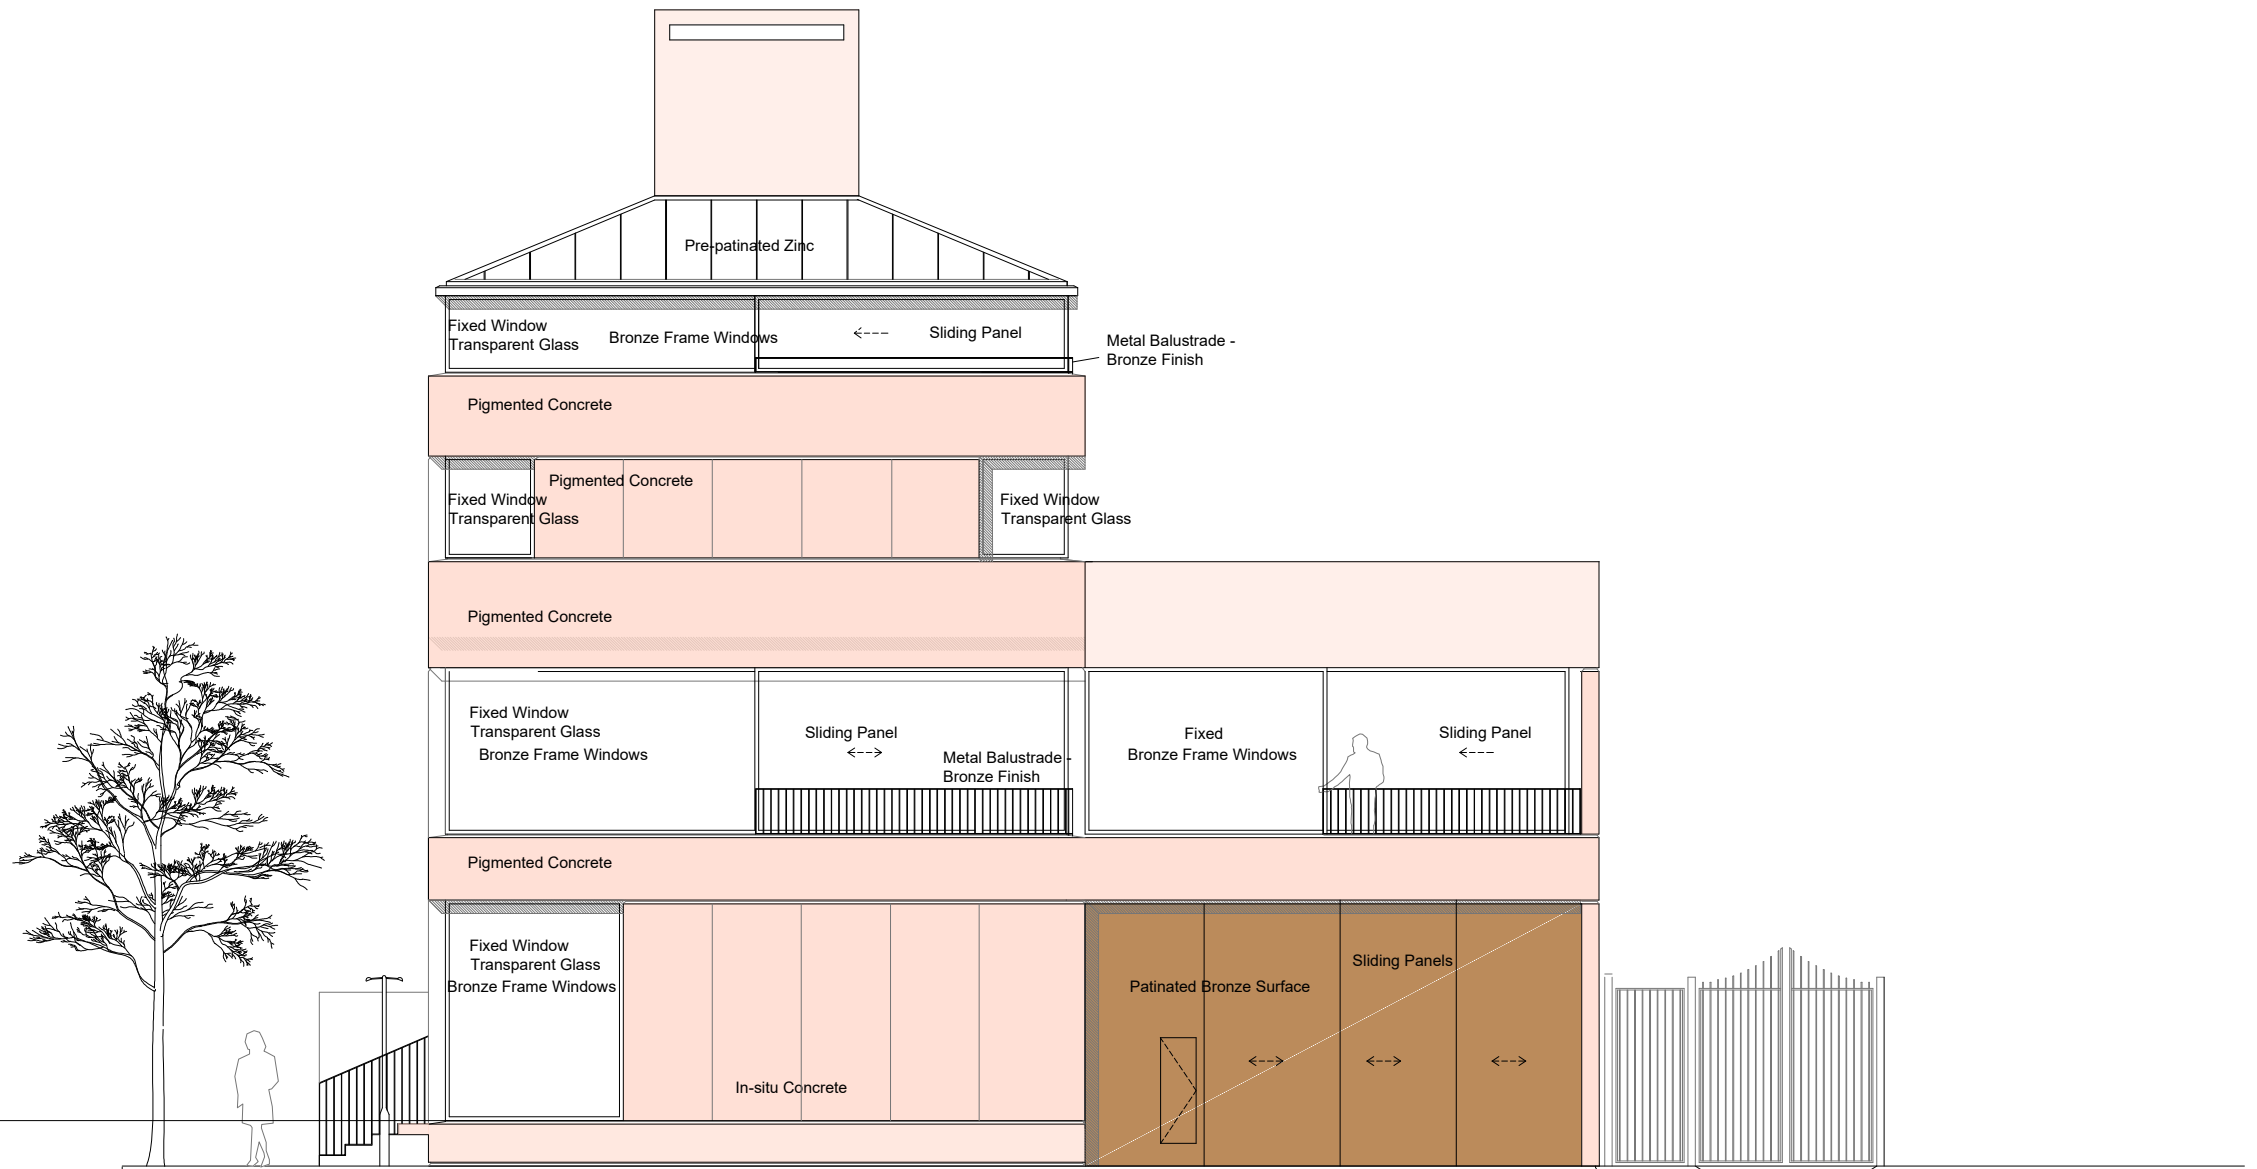

Project No.	101 - 152 Royal College Street	Date	Rev.	Drawn	Description		
Drawing Title	Southeast Elevation	02-02-2018	F	E.S.	Small Revisions		
Date	December 2017	Scale	1:100 @ A3	22-05-2018	G	L.E.	Small Revisions
Drawing No.	101 220 PA	Rev.	H	01-08-2018	H	L.E.	Planning App Revised

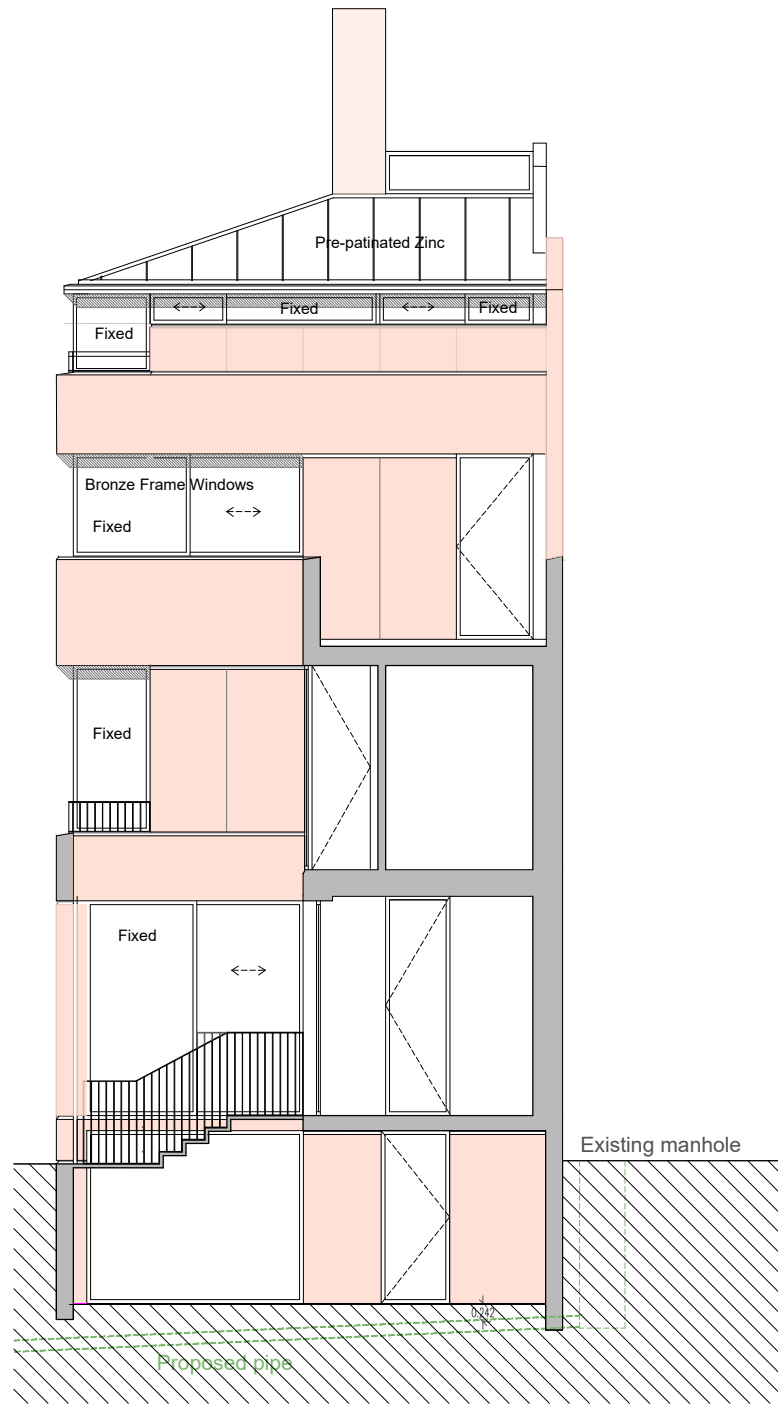


Section C



Section D

Project No.	101 - 152 Royal College Street	Date	Rev.	Drawn	Description
Drawing Title	Sections C & D	02-02-2018		E.S.	Additional Section
Date	February 2018	22-05-2018	A	L.E.	Small Revisions
Drawing No.	101 320 PA	01-08-2018	B	L.E.	Planning App Revised
Scale	1:100 @ A3				
Rev.	B				

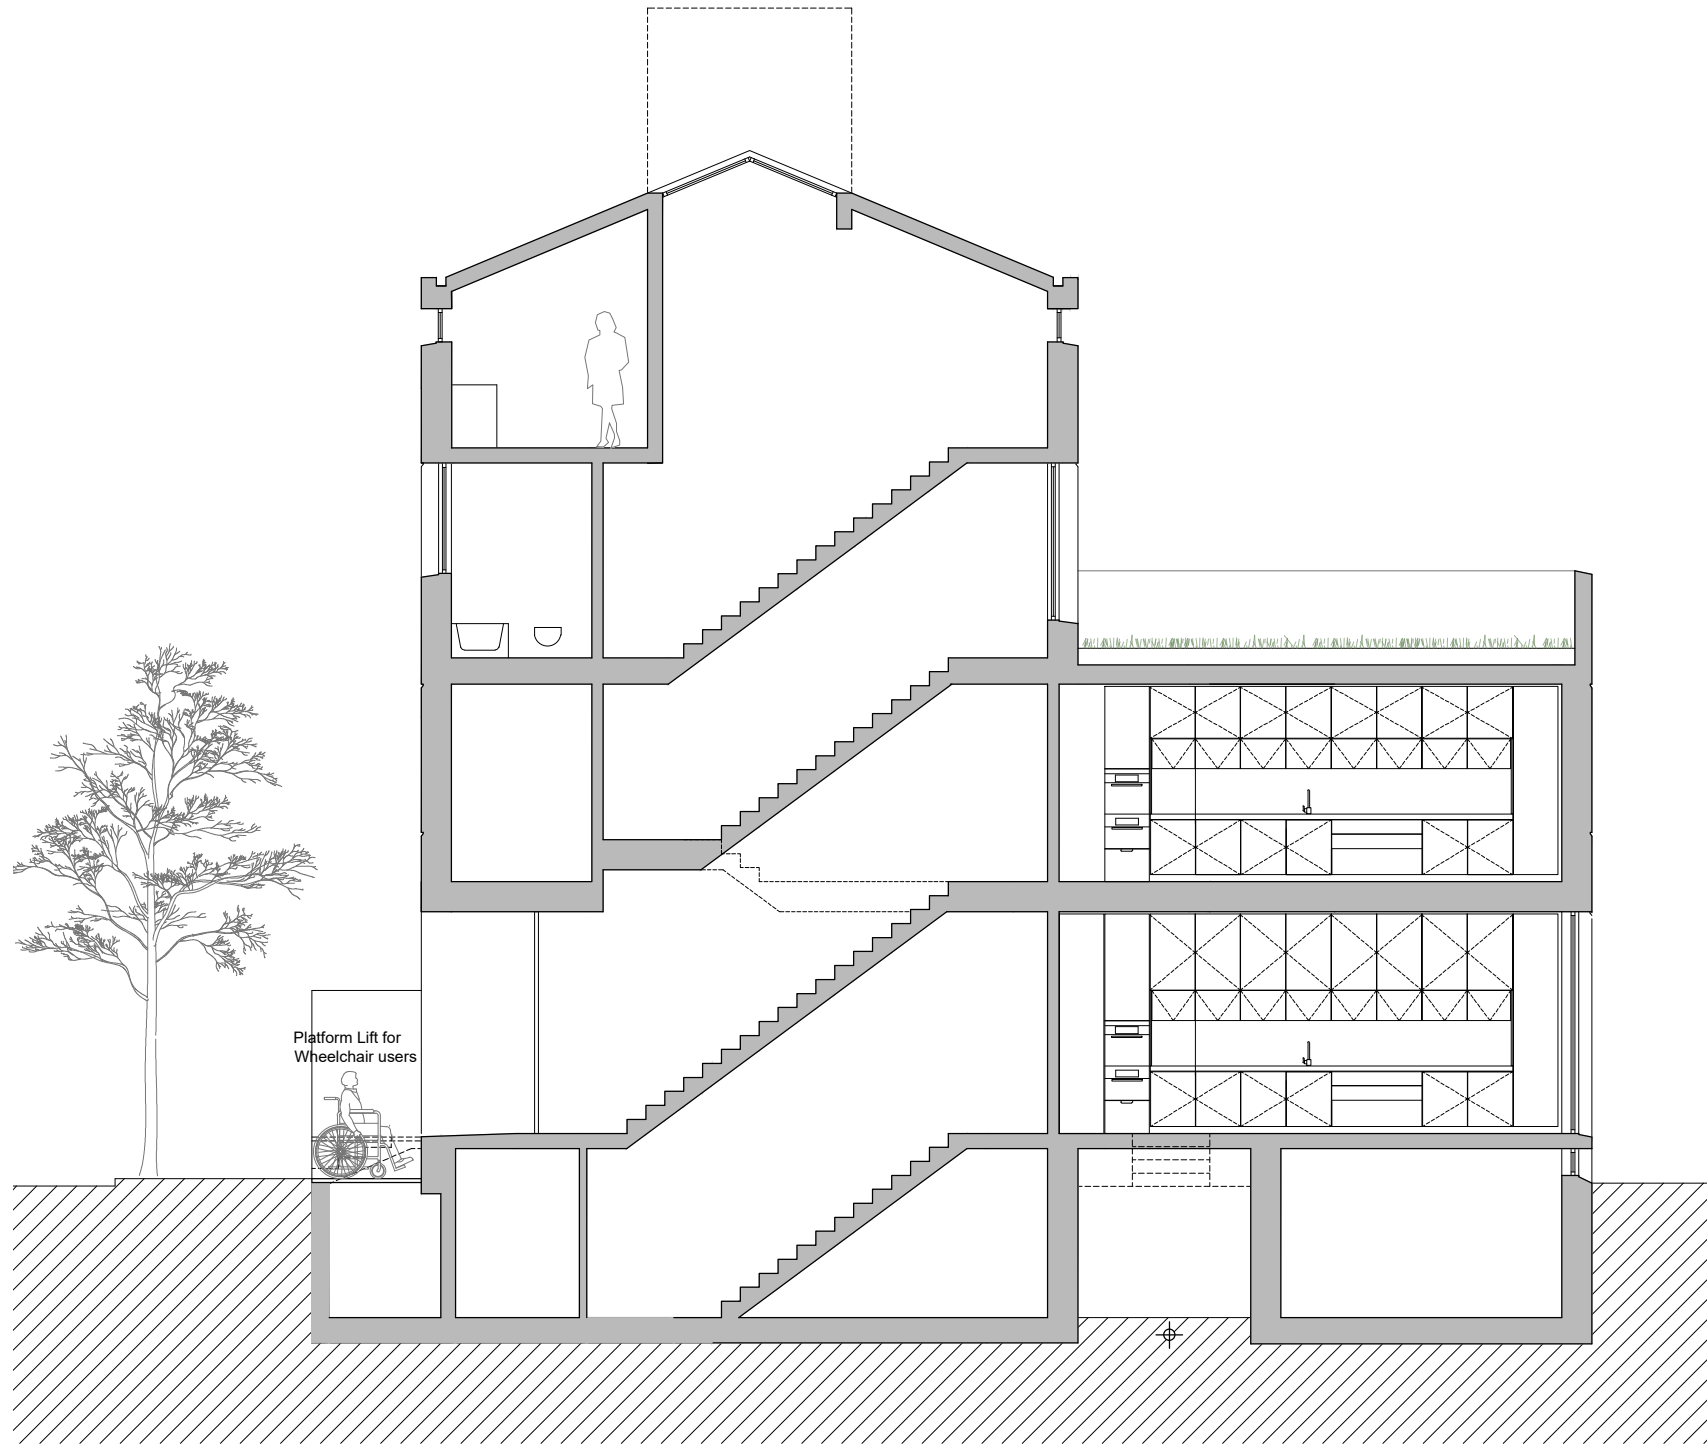

Section B



Project No.	101 - 152 Royal College Street	Date	Rev.	Drawn	Description		
Drawing Title	Sections A & B	11-12-2018	M	L.E.	Update		
Date	December 2017	Scale	1:100 @ A3	04-02-2019	N	L.E.	Building regs
Drawing No.	101 310 PA	Rev.	O	15-02-2019	O	L.E.	New proposal