



- NOTES:**
1. This drawing is a COPYRIGHT of Archetype.
 2. Do not scale the drawing, use figured dimensions only.
 3. All dimensions must be checked on site and Archetype should be informed immediately of any discrepancies prior to construction.

1:100 (metres)

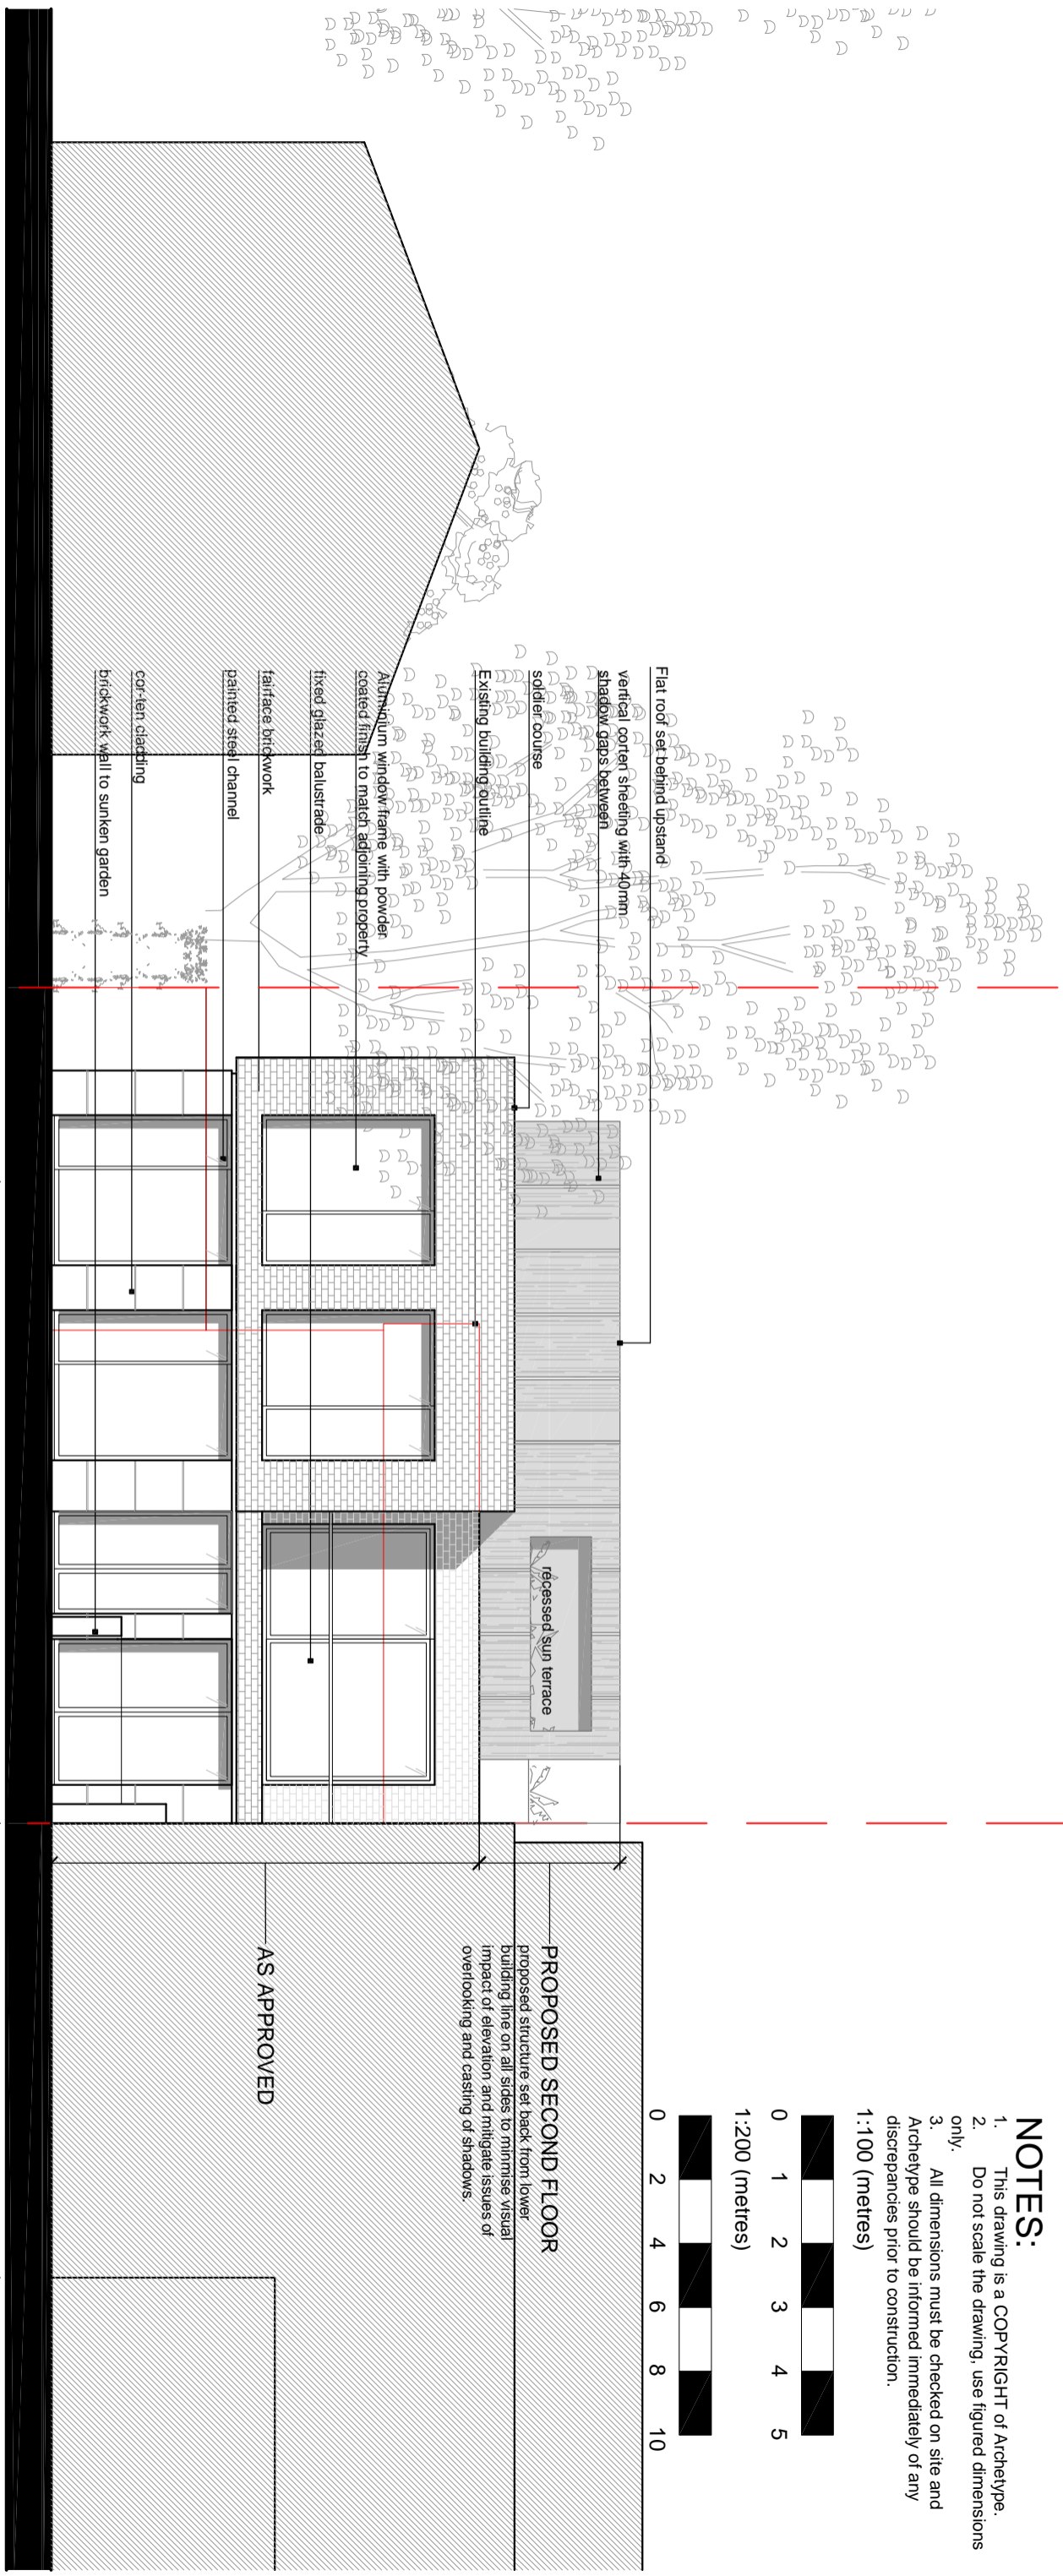

1:200 (metres)

 

REDINGTON GARDENS PROPERTIES | 1:100

36 REDINGTON ROAD

38 REDINGTON ROAD

GARAGE

NOTE: Tree heights and spread based on findings of Arboricultural Report. For further details of existing trees within proposal site and along boundary lines with neighbouring property, refer to documentation provided by Landmark Trees.

- E Second Floor amendments 26.02.1
- D Second Floor added 19.11.1
- C Approved - 2015/3004 /P 19.05.1

Archetype
Architects

Architects Planners Designers
121 Goswami Place London W1U 6JQ
Tel: 020 7460 3888 Fax: 020 7460 3886
e-mail: archtype@archtypegroup.co.uk
www.archtypegroup.co.uk


Project: 36 REDINGTON ROAD
LONDON, NW3 7RT

Drawing Title: PROPOSED REAR ELEVATION
& VIEW FROM REDINGTON GARDEN PROPERTY

Drawing No.: 1048 (10) 08

Revision: E

PROPOSED VIEW FROM REAR GARDEN

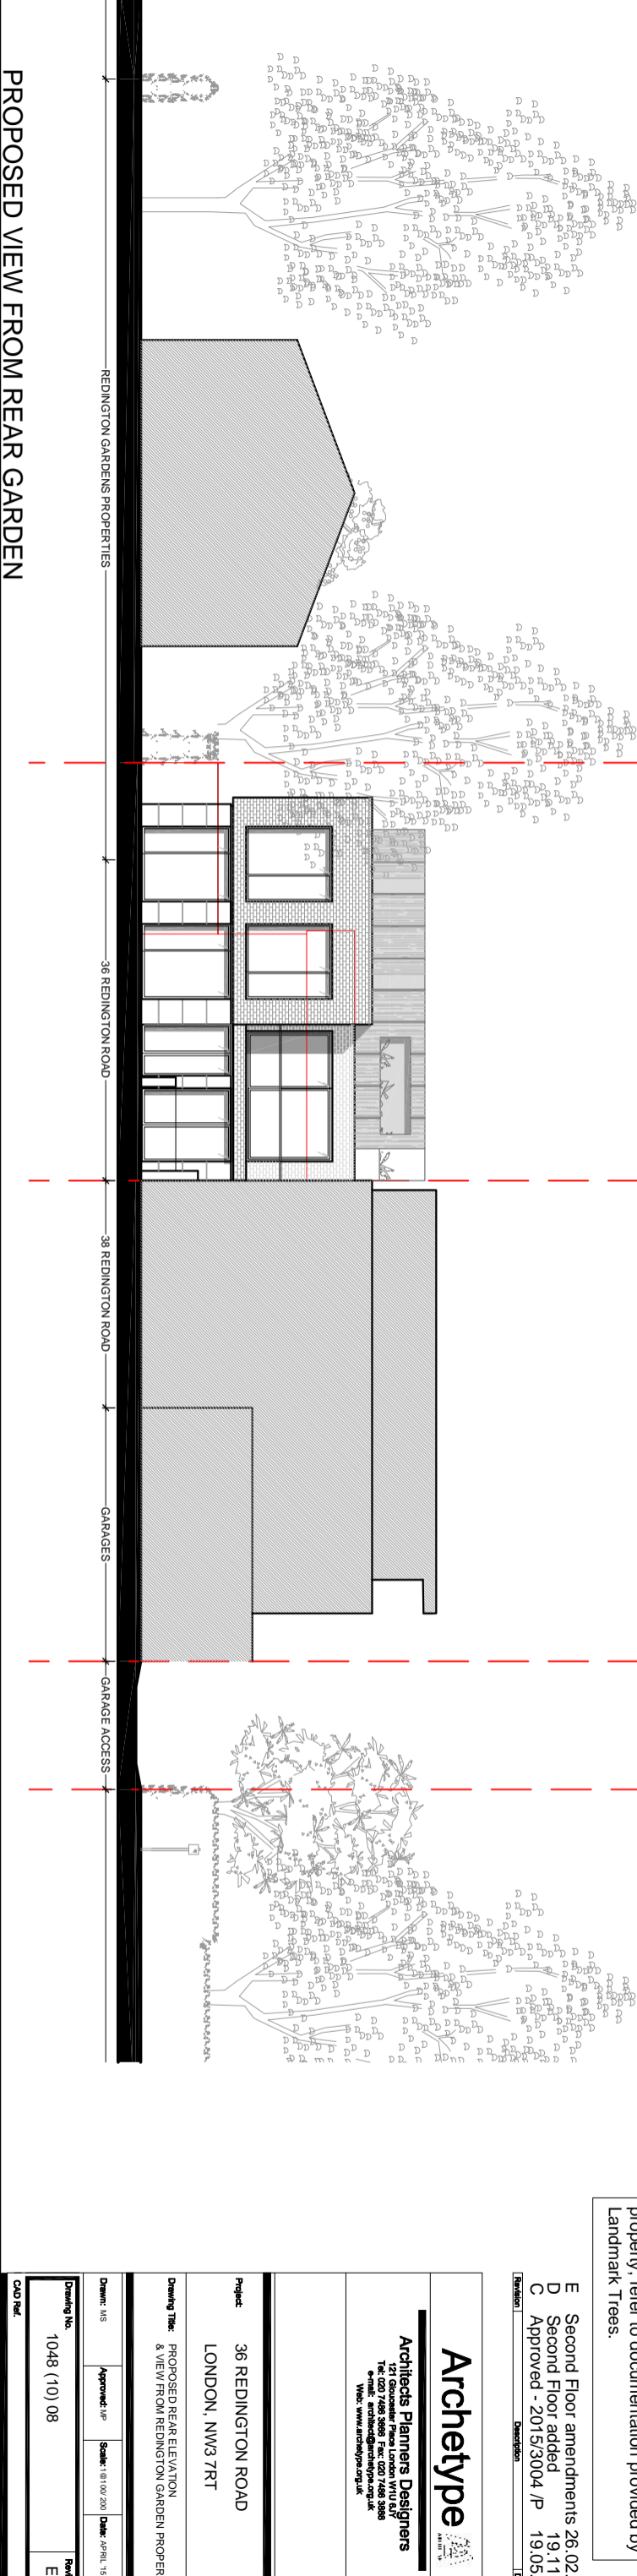

REDINGTON GARDENS PROPERTIES

36 REDINGTON ROAD

38 REDINGTON ROAD

GARAGES

GARAGE ACCESS