

Existing Basement Plan  
scale 1:100 @A3

ALBERT STREET

TORNER ARCHITECTS


For Planning Application

Drawn by	Checked by	Date
MF	ET	January 19


Information contained within this drawing is the sole copyright of TA Ltd. and is not to be reproduced without express permission. No implied licence exists. This drawing not to be used for land transfer or valuation purposes. Do not scale from this drawing. All dimensions & levels are to be checked on site by the contractor. Issued for purposes indicated only. Drawing errors and omissions to be reported to the architect.

Issue	Date	Description
P1	23/01/19	Issued for planning

General Notes

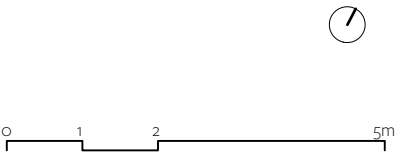

Code	073
Scale	1:100 @ A3
Drawing Title	Existing Basement Plan
Drawing Number	073 - ExGAB1

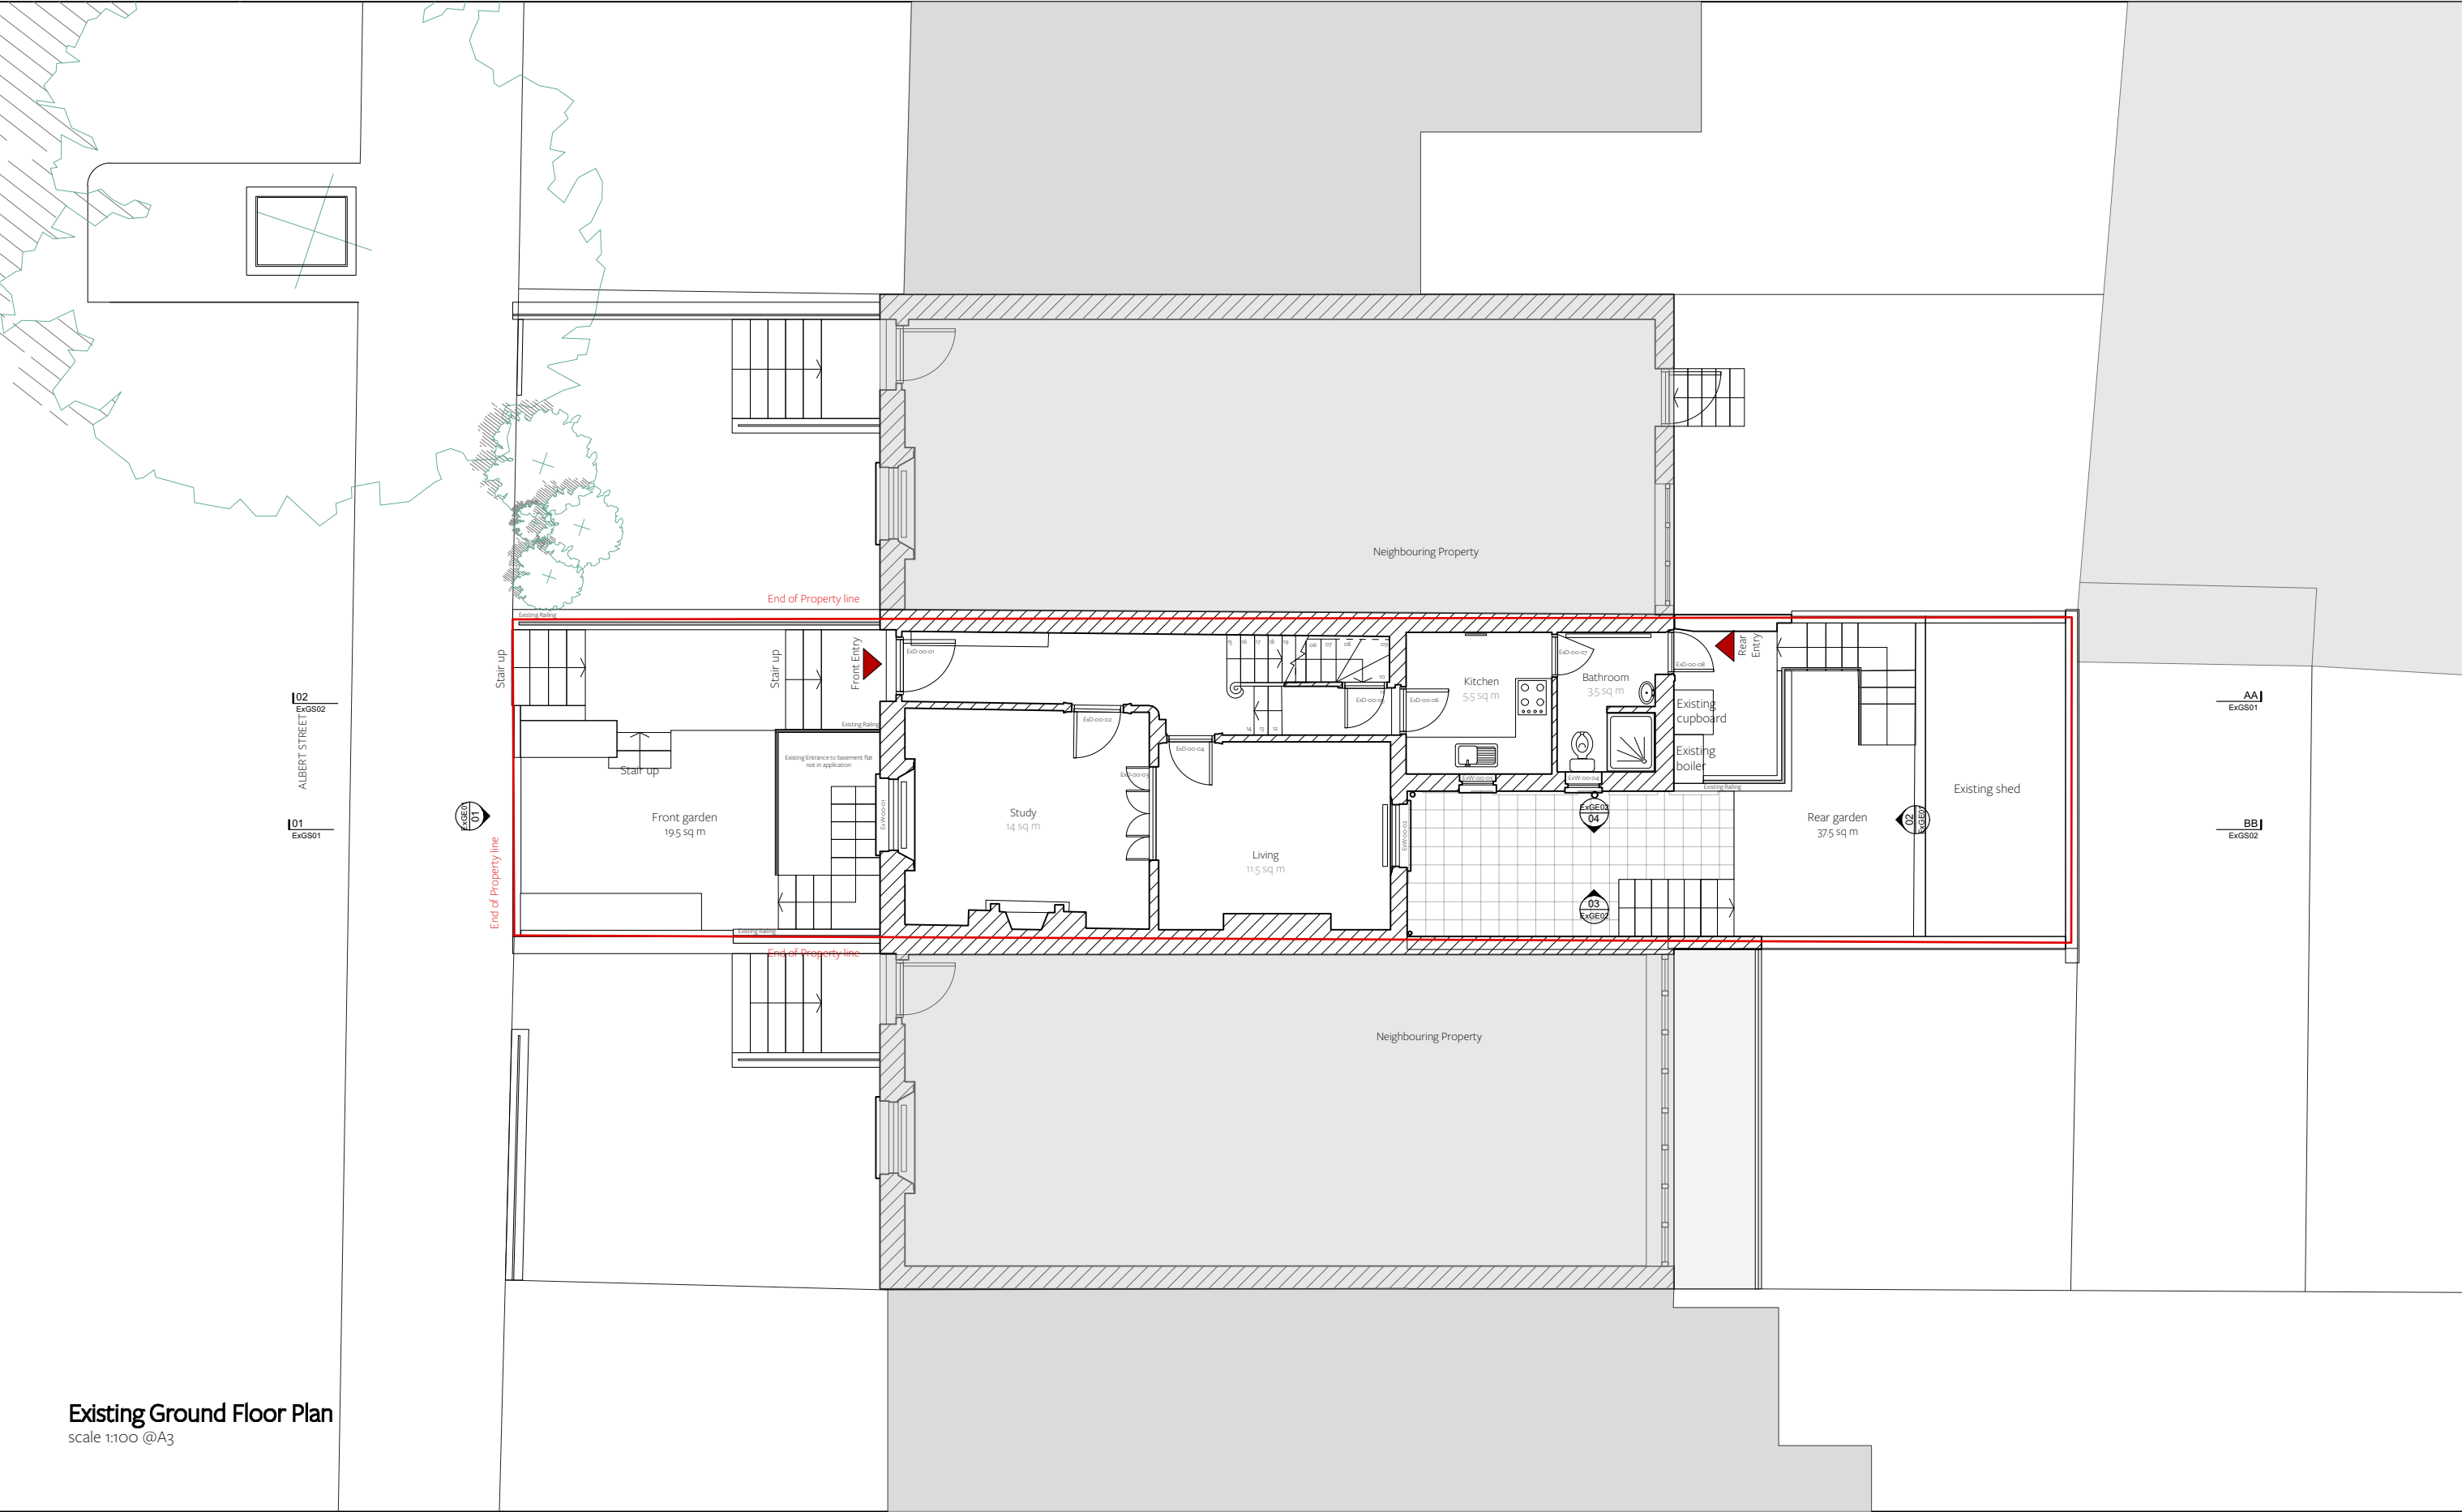

Existing Ground Floor Plan  
scale 1:100 @A3


ALBERT STREET

TORNER ARCHITECTS


For Planning Application		
Drawn by MF	Checked by ET	Date January 19
Information contained within this drawing is the sole copyright of TA Ltd. and is not to be reproduced without express permission. No implied licence exists. This drawing not to be used for land transfer or valuation purposes. Do not scale from this drawing. All dimensions & levels are to be checked on site by the contractor. Issued for purposes indicated only. Drawing errors and omissions to be reported to the architect.		

Issue	Date	Description
P1	23/01/19	Issued for planning

General Notes

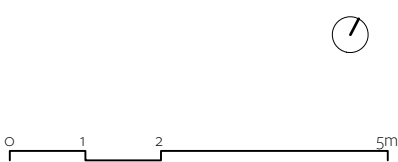

Code	073
Scale	1:100 @ A3
Drawing Title	Existing Ground Floor Plan
Drawing Number	073 - ExGA00

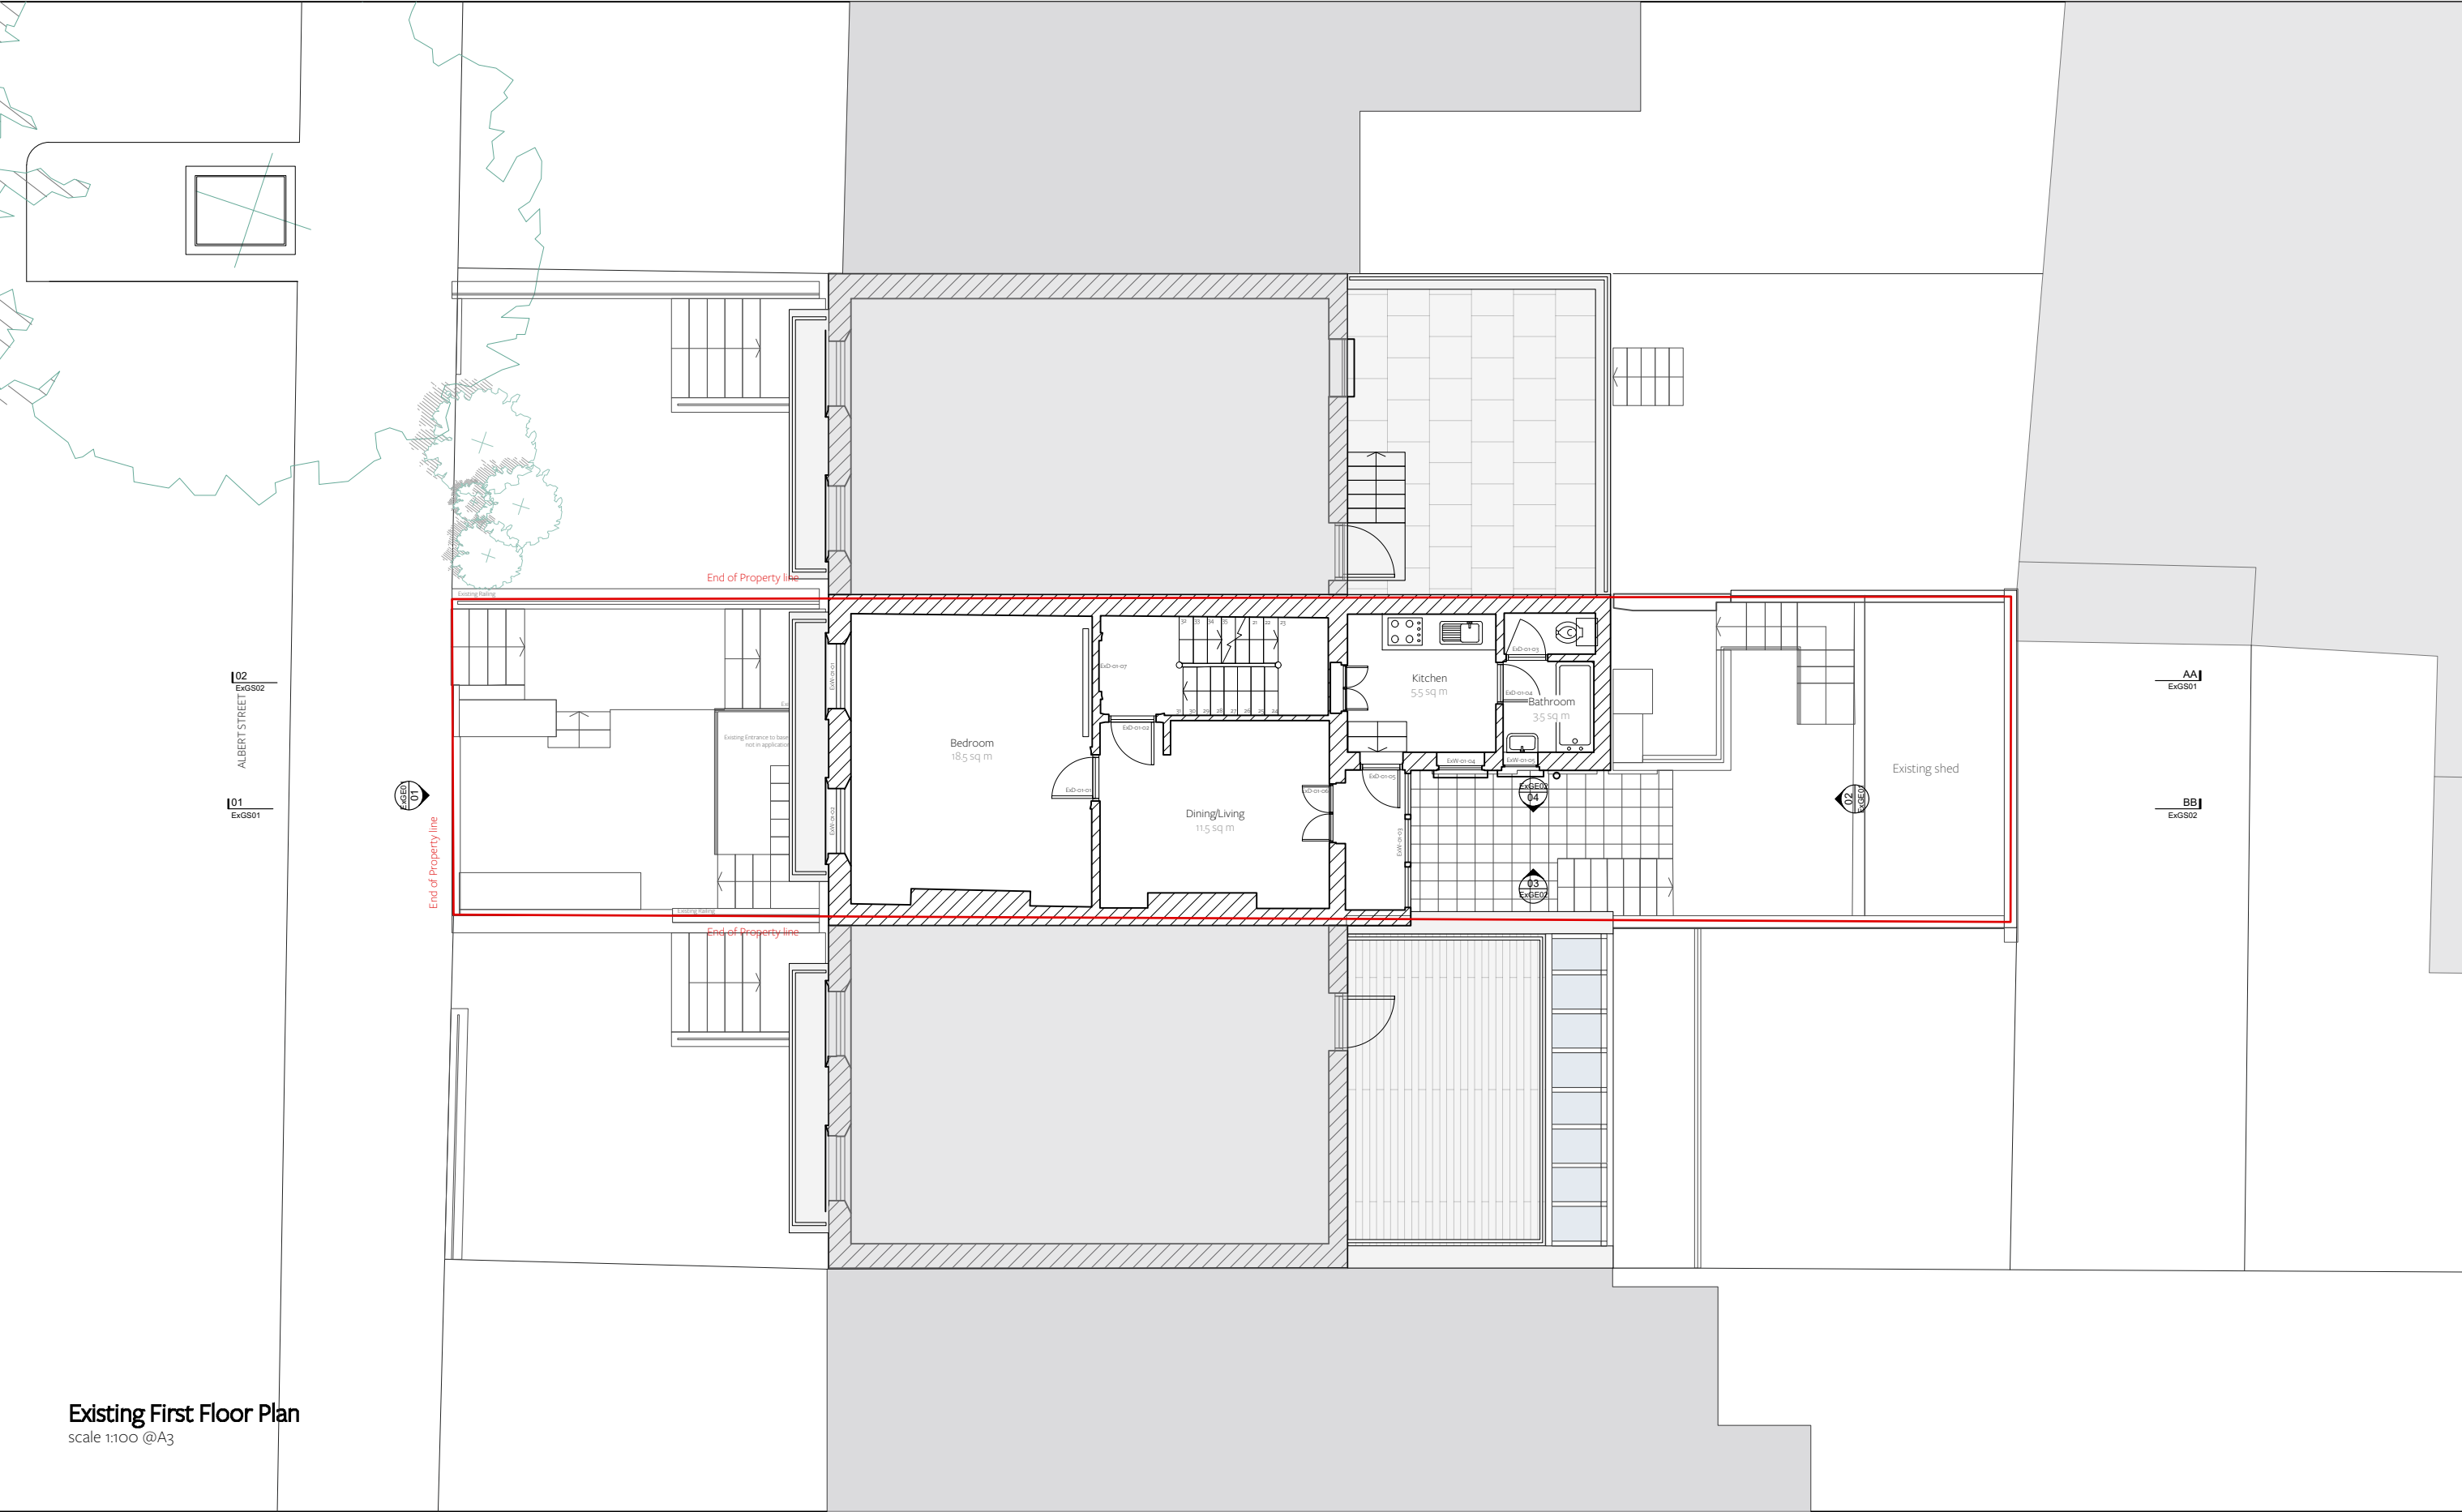

Existing First Floor Plan  
scale 1:100 @A3

ALBERT STREET


TORNER ARCHITECTS

For Planning Application		
Drawn by	Checked by	Date
MF	ET	January 19


Information contained within this drawing is the sole copyright of TA Ltd. and is not to be reproduced without express permission. No implied licence exists. This drawing not to be used for land transfer or valuation purposes. Do not scale from this drawing. All dimensions & levels are to be checked on site by the contractor. Issued for purposes indicated only. Drawing errors and omissions to be reported to the architect.

Issue	Date	Description
P1	23/01/19	Issued for planning

General Notes

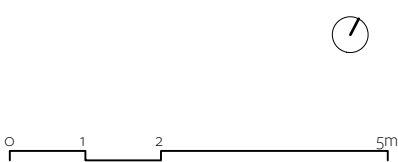

Code	073
Scale	1:100 @ A3
Drawing Title	Existing First Floor Plan
Drawing Number	073 - ExGA01

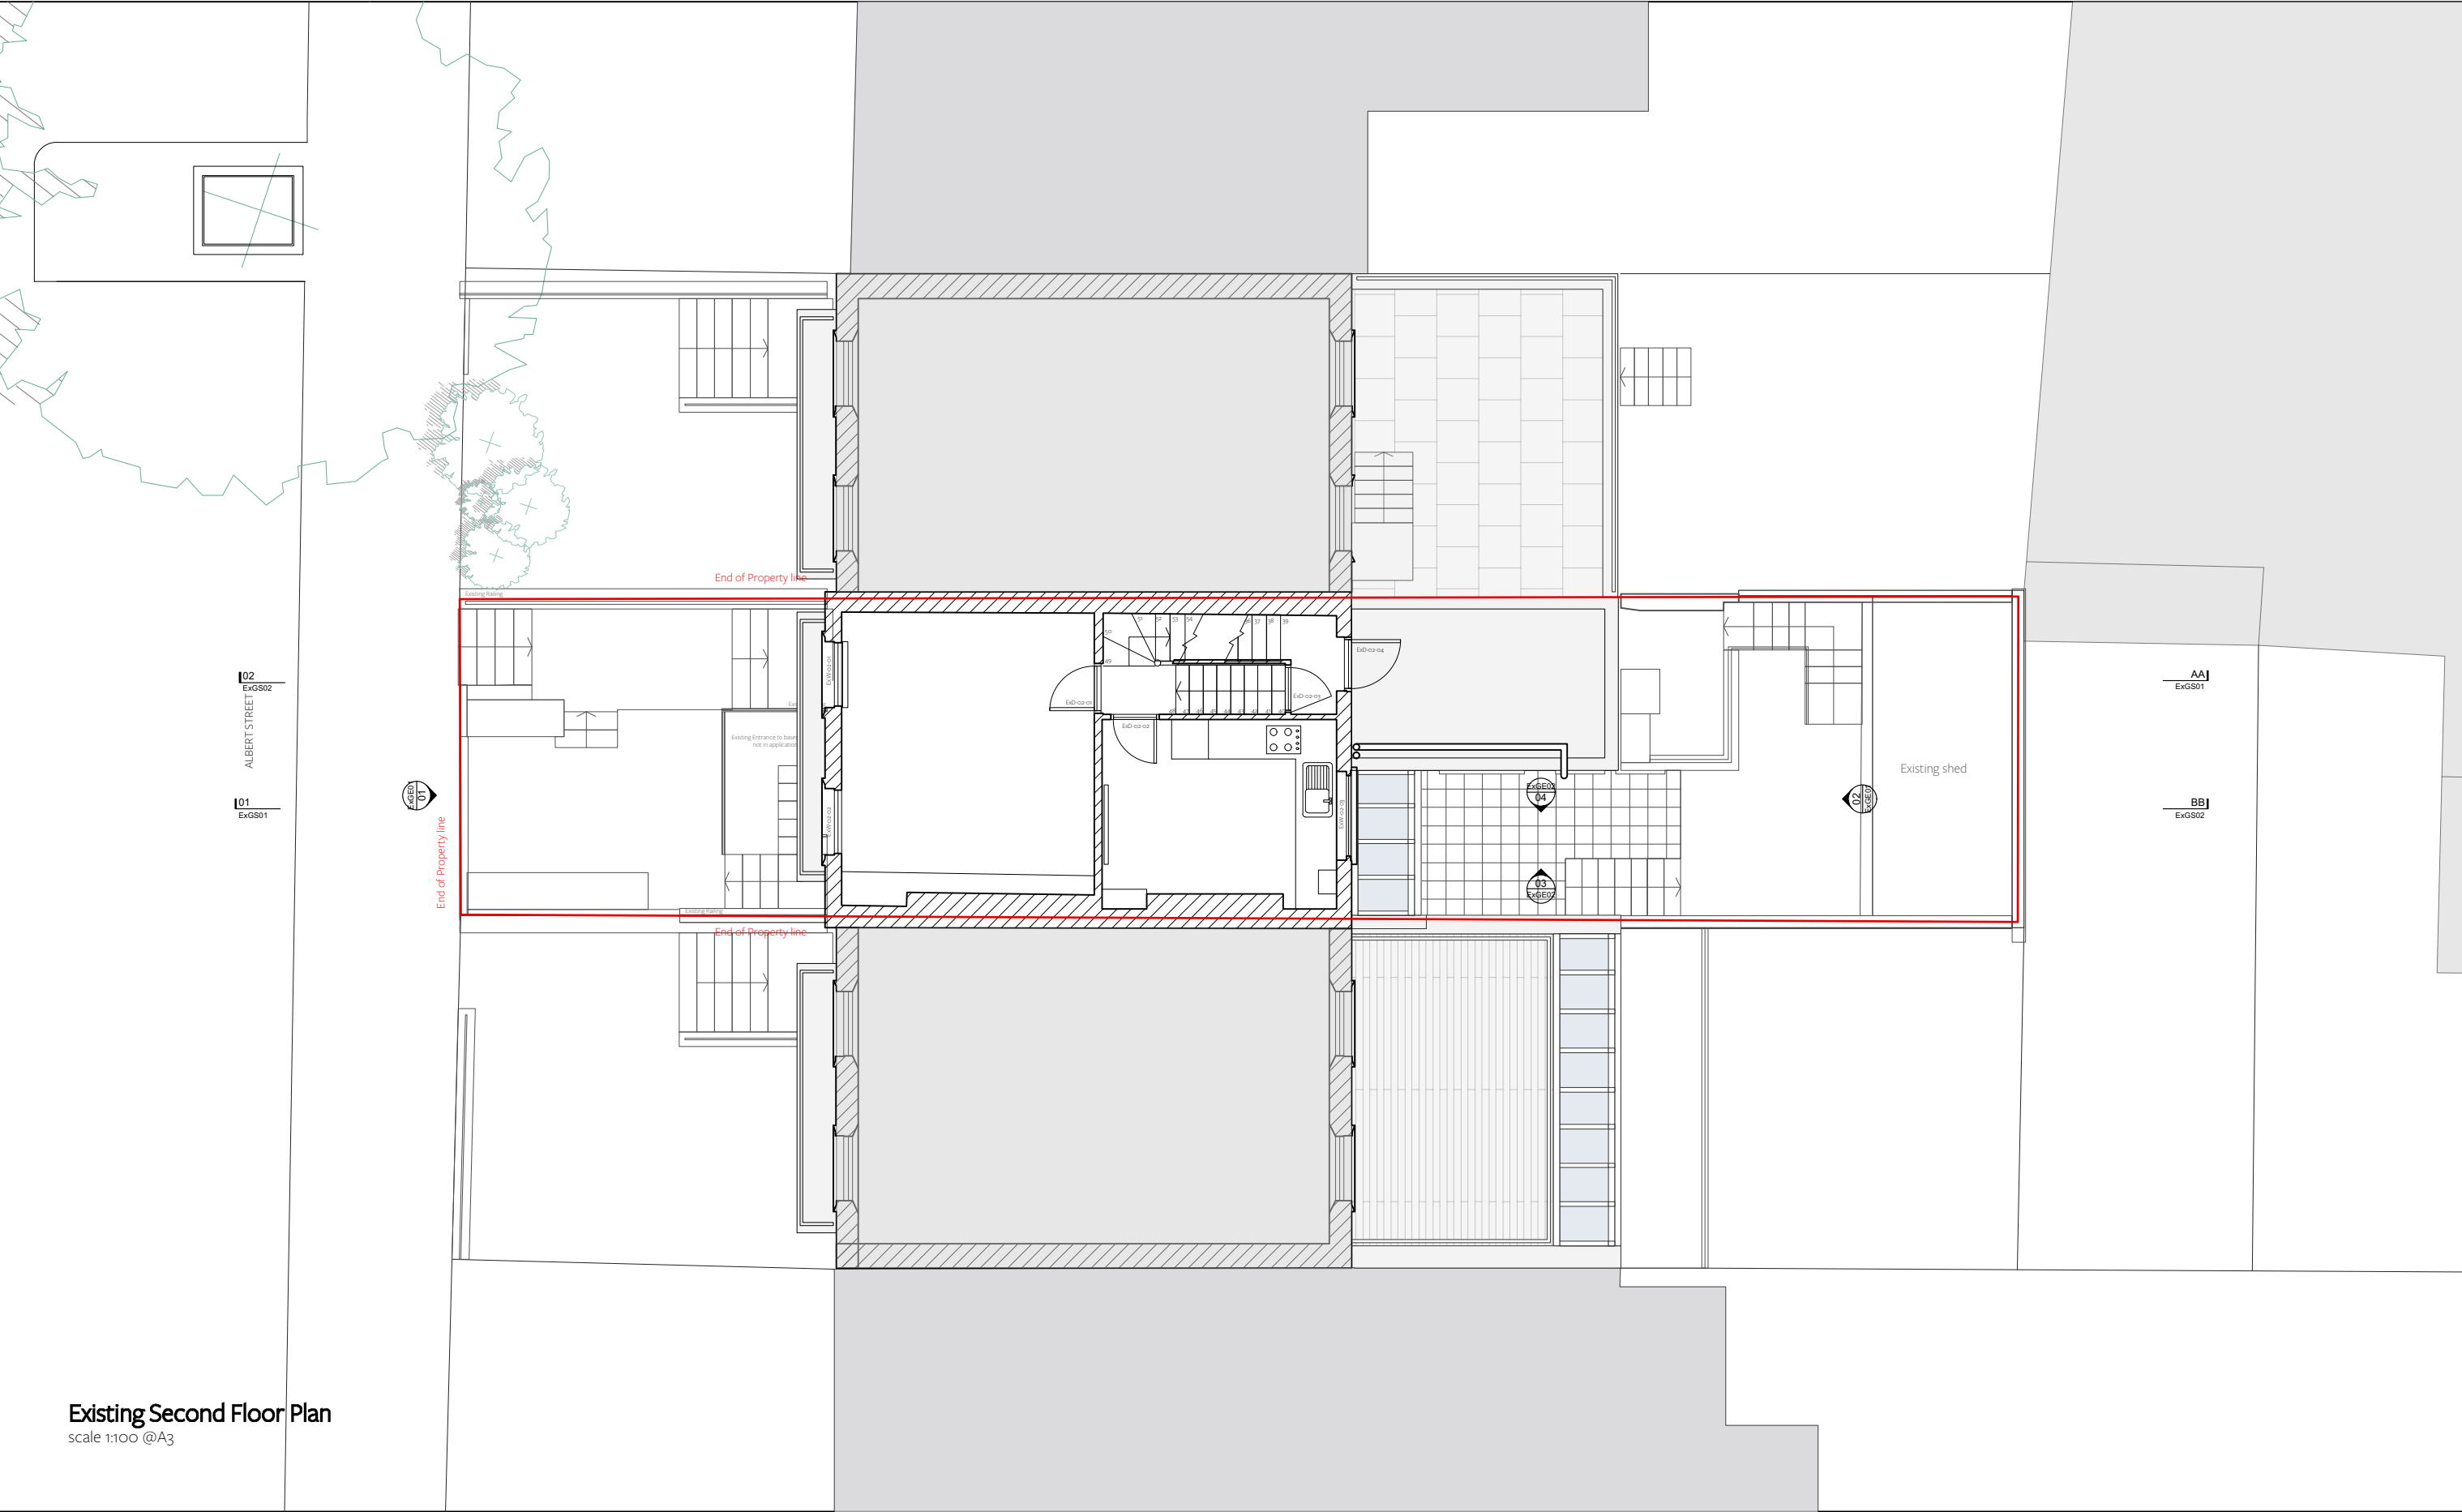

Existing Second Floor Plan  
scale 1:100 @A3

ALBERT STREET


TORNER ARCHITECTS

For Planning Application		
Drawn by	Checked by	Date
MF	ET	January 19


Information contained within this drawing is the sole copyright of TA Ltd. and is not to be reproduced without express permission. No implied licence exists. This drawing not to be used for land transfer or valuation purposes. Do not scale from this drawing. All dimensions & levels are to be checked on site by the contractor. Issued for purposes indicated only. Drawing errors and omissions to be reported to the architect.

Issue	Date	Description
P1	23/01/19	Issued for planning

General Notes

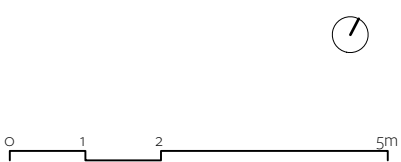

Code	073
Scale	1:100 @ A3
Drawing Title	Existing Second Floor Plan
Drawing Number	073 - ExGA02

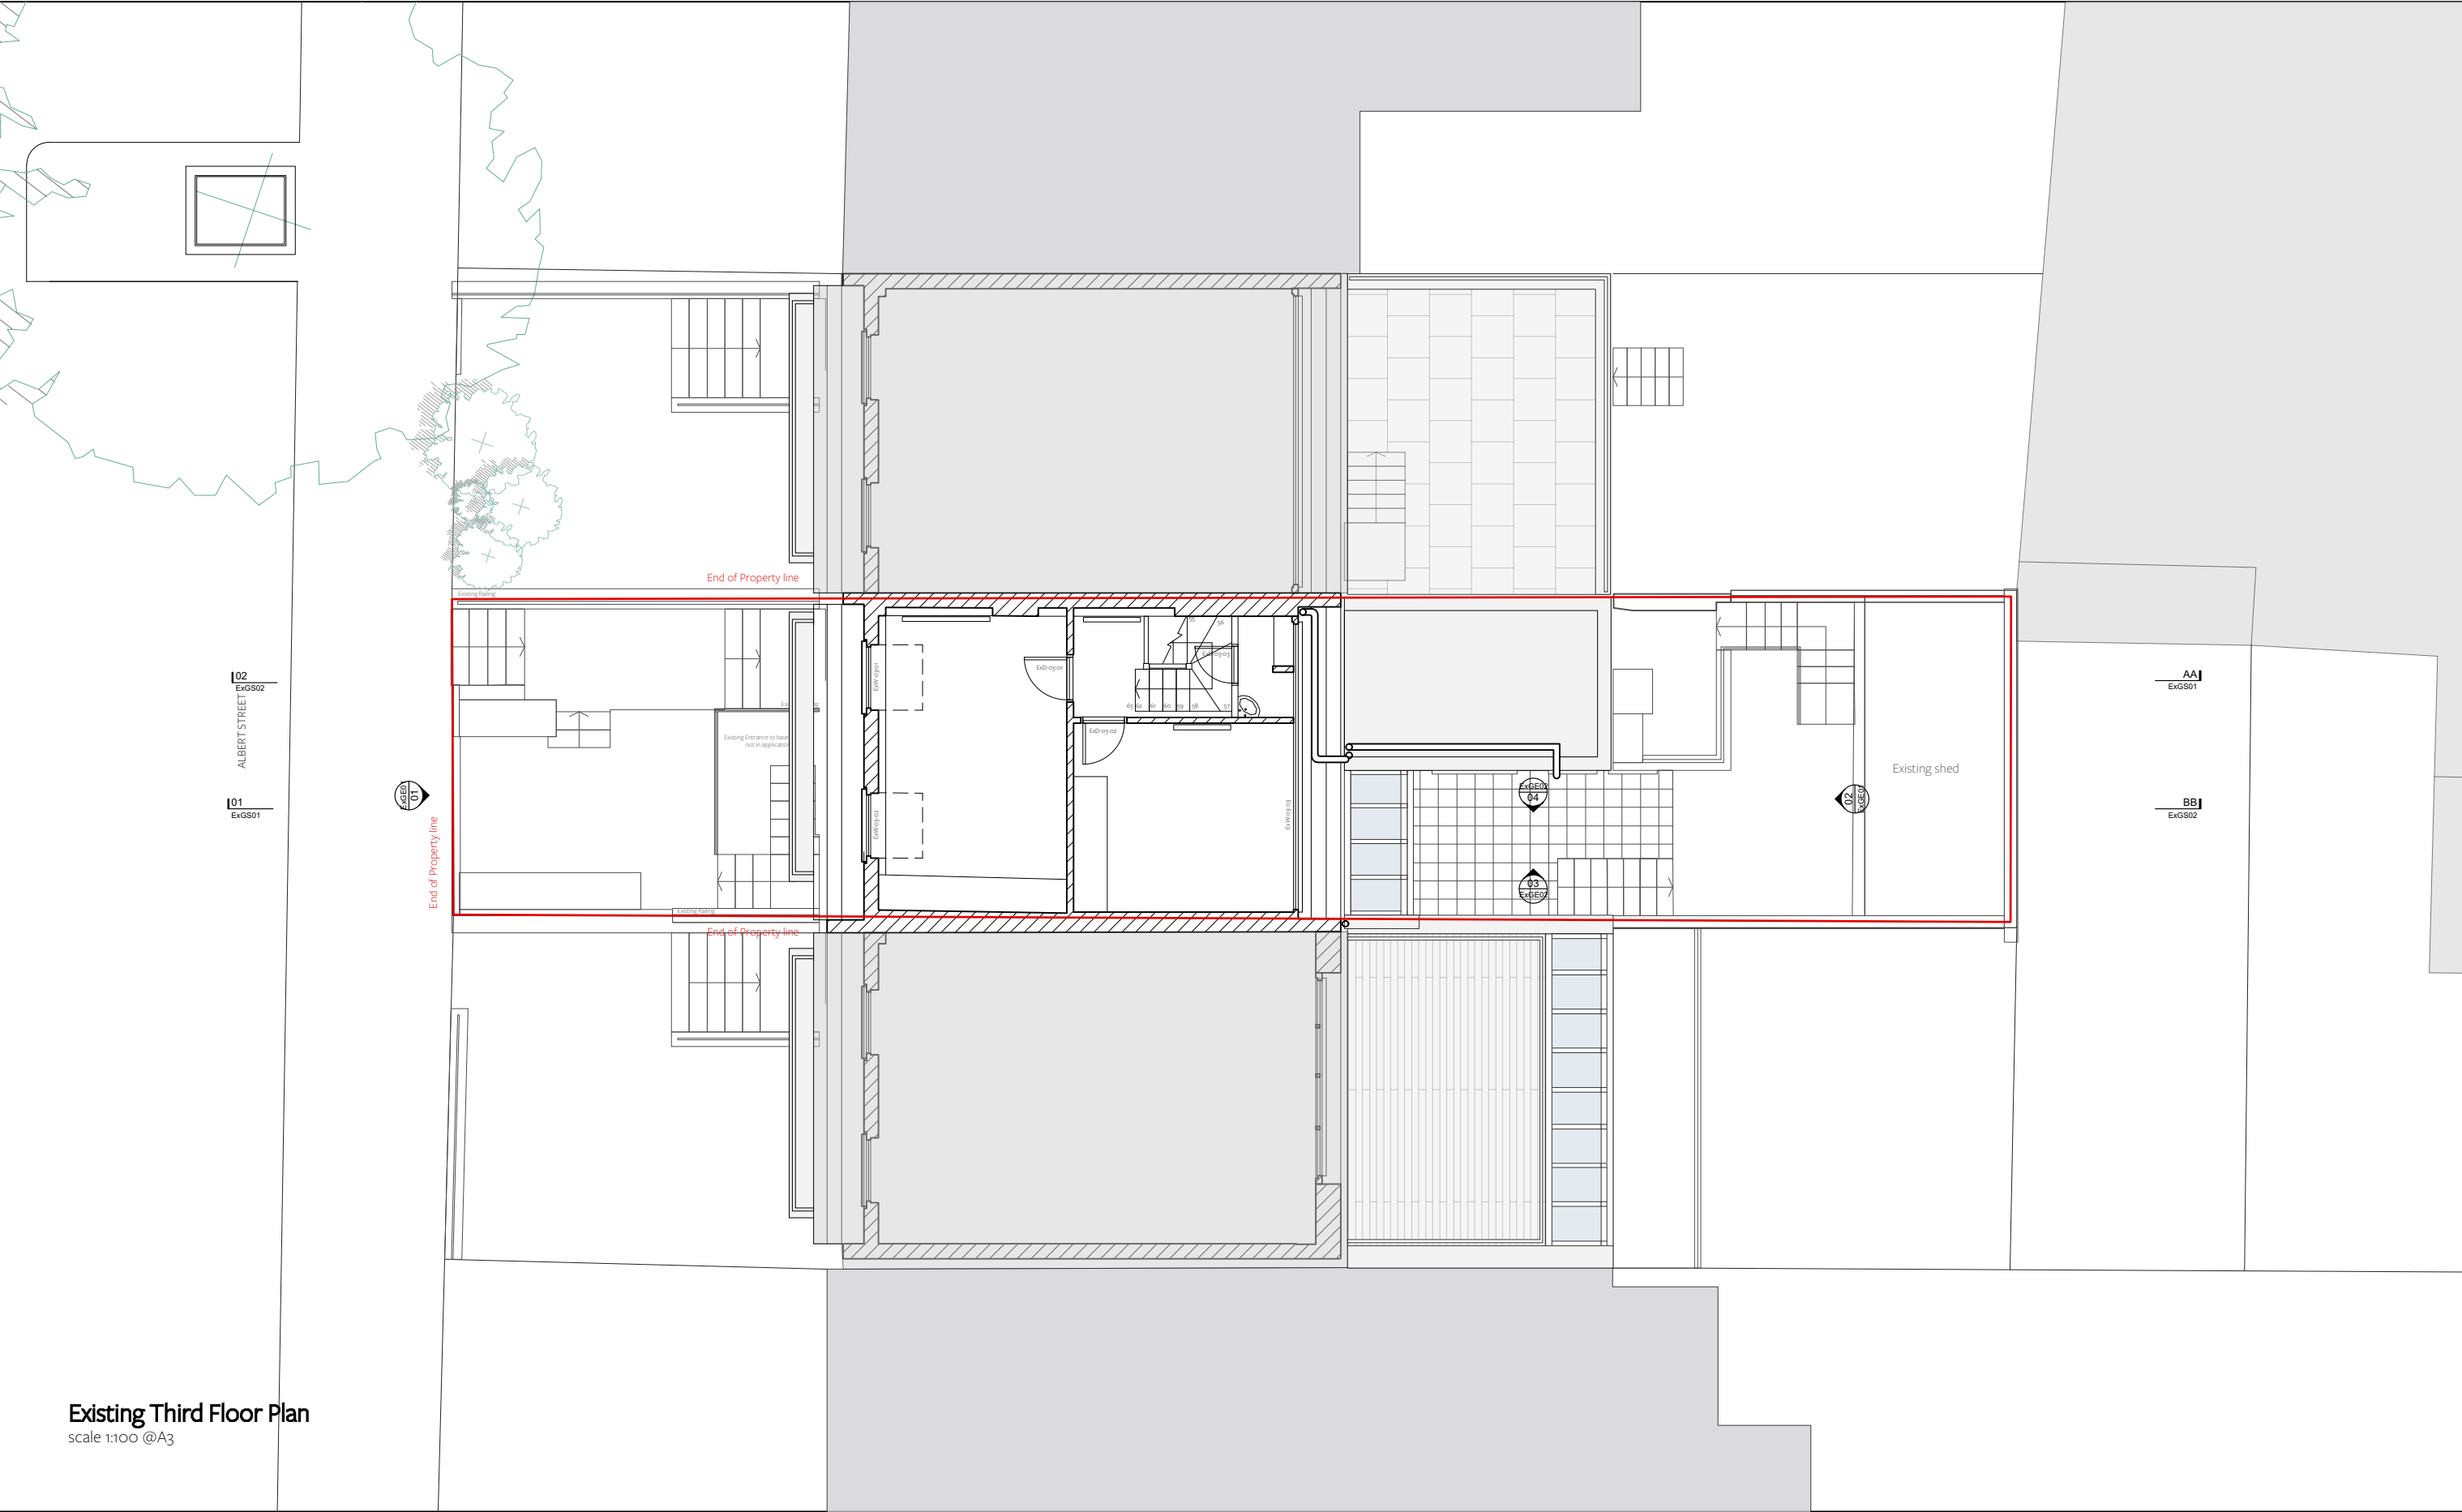

Existing Third Floor Plan  
scale 1:100 @A3

ALBERT STREET

TORNER ARCHITECTS


For Planning Application

Drawn by	Checked by	Date
MF	ET	January 19


Information contained within this drawing is the sole copyright of TA Ltd. and is not to be reproduced without express permission. No implied licence exists. This drawing not to be used for land transfer or valuation purposes. Do not scale from this drawing. All dimensions & levels are to be checked on site by the contractor. Issued for purposes indicated only. Drawing errors and omissions to be reported to the architect.

Issue	Date	Description
P1	23/01/19	Issued for planning

General Notes

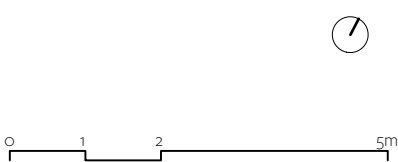

Code	073
Scale	1:100 @ A3
Drawing Title	Existing Third Floor Plan
Drawing Number	073 - ExGA03

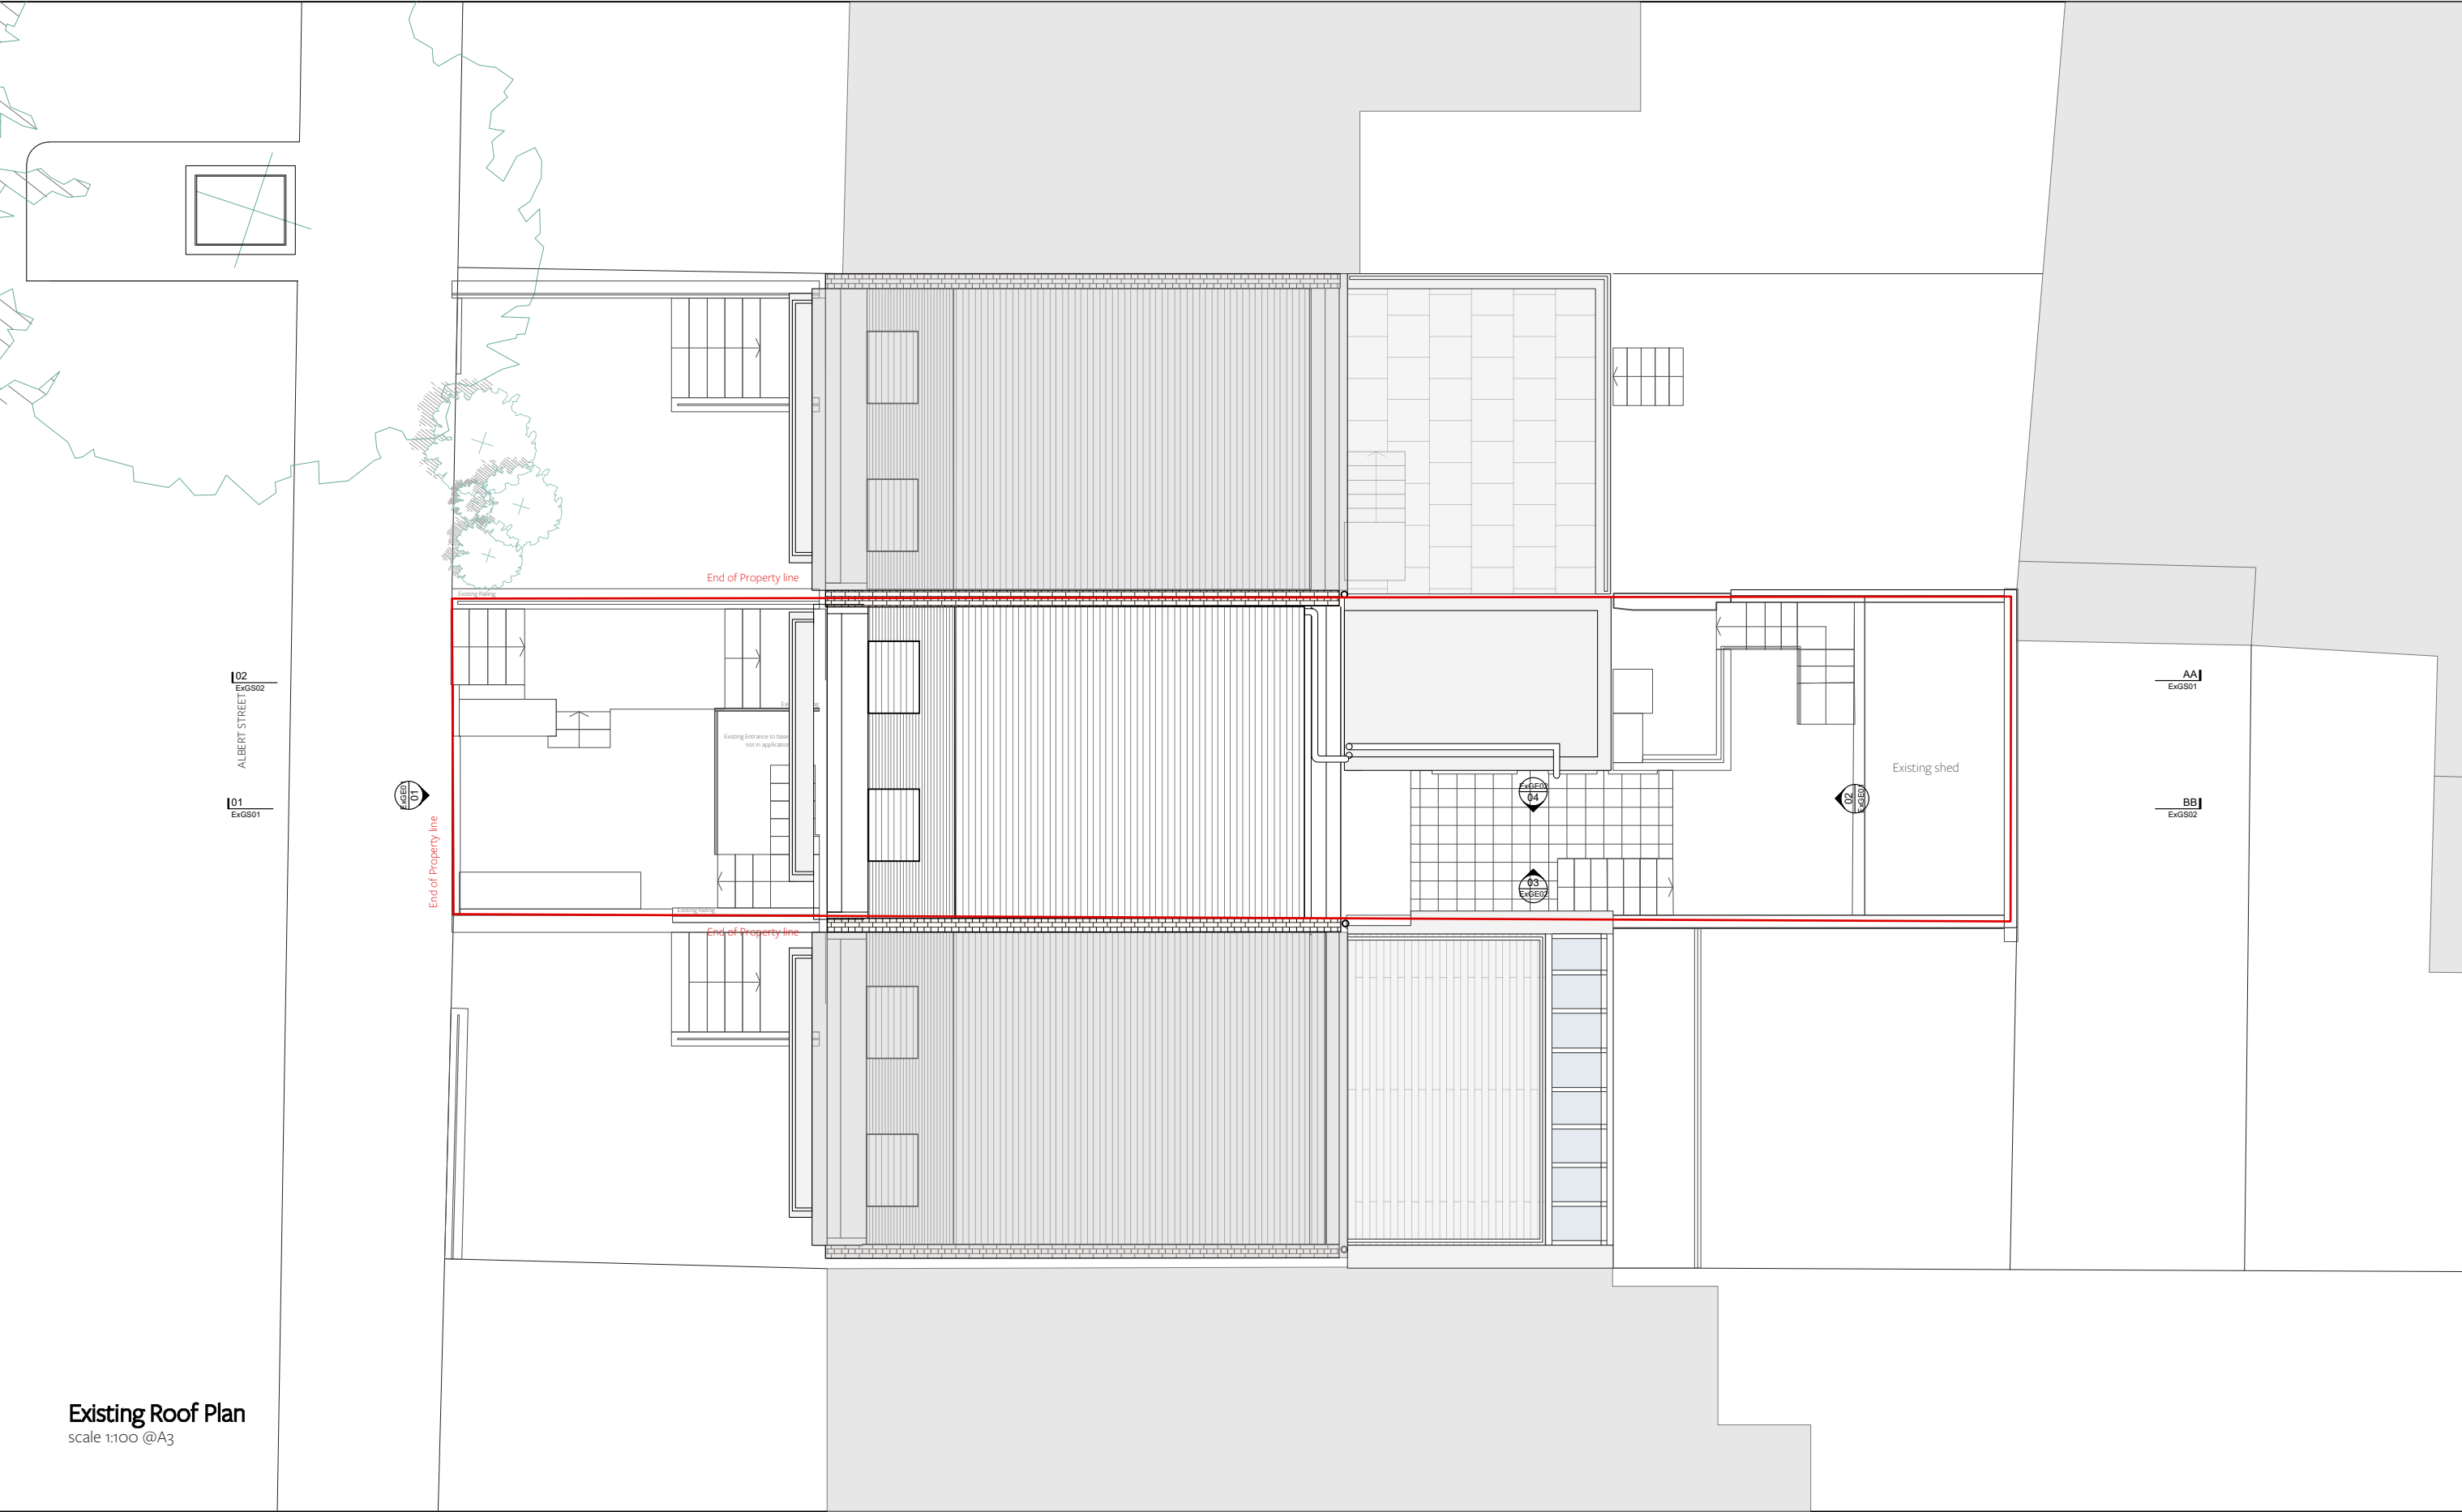

Existing Roof Plan  
scale 1:100 @A3

ALBERT STREET

TORNER ARCHITECTS


For Planning Application

Drawn by	Checked by	Date
MF	ET	January 19

Information contained within this drawing is the sole copyright of TA Ltd. and is not to be reproduced without express permission. No implied licence exists. This drawing not to be used for land transfer or valuation purposes. Do not scale from this drawing. All dimensions & levels are to be checked on site by the contractor. Issued for purposes indicated only. Drawing errors and omissions to be reported to the architect.

Issue	Date	Description
P1	23/01/19	Issued for planning

General Notes

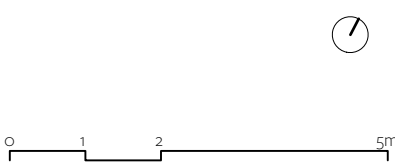

Code	073
Scale	1:100 @ A3
Drawing Title	Existing Roof Plan
Drawing Number	073 - ExGARF



Existing Front Elevation  
scale 1:100 @A3

76 Albert Street



Existing Rear Elevation  
scale 1:100 @A3

76 Albert Street

ALBERT STREET

TORNER ARCHITECTS


For Planning Application

Drawn by	Checked by	Date
MF	ET	January 19


Information contained within this drawing is the sole copyright of TA Ltd. and is not to be reproduced without express permission. No implied licence exists. This drawing not to be used for land transfer or valuation purposes. Do not scale from this drawing. All dimensions & levels are to be checked on site by the contractor. Issued for purposes indicated only. Drawing errors and omissions to be reported to the architect.

Issue	Date	Description
P1	23/01/19	Issued for planning


General Notes

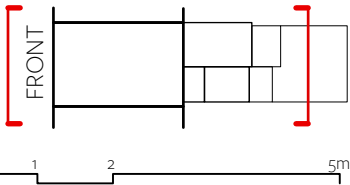

Code	073
Scale	1:100 @ A3
Drawing Title	Existing Elevations
Drawing Number	073 - ExGE01

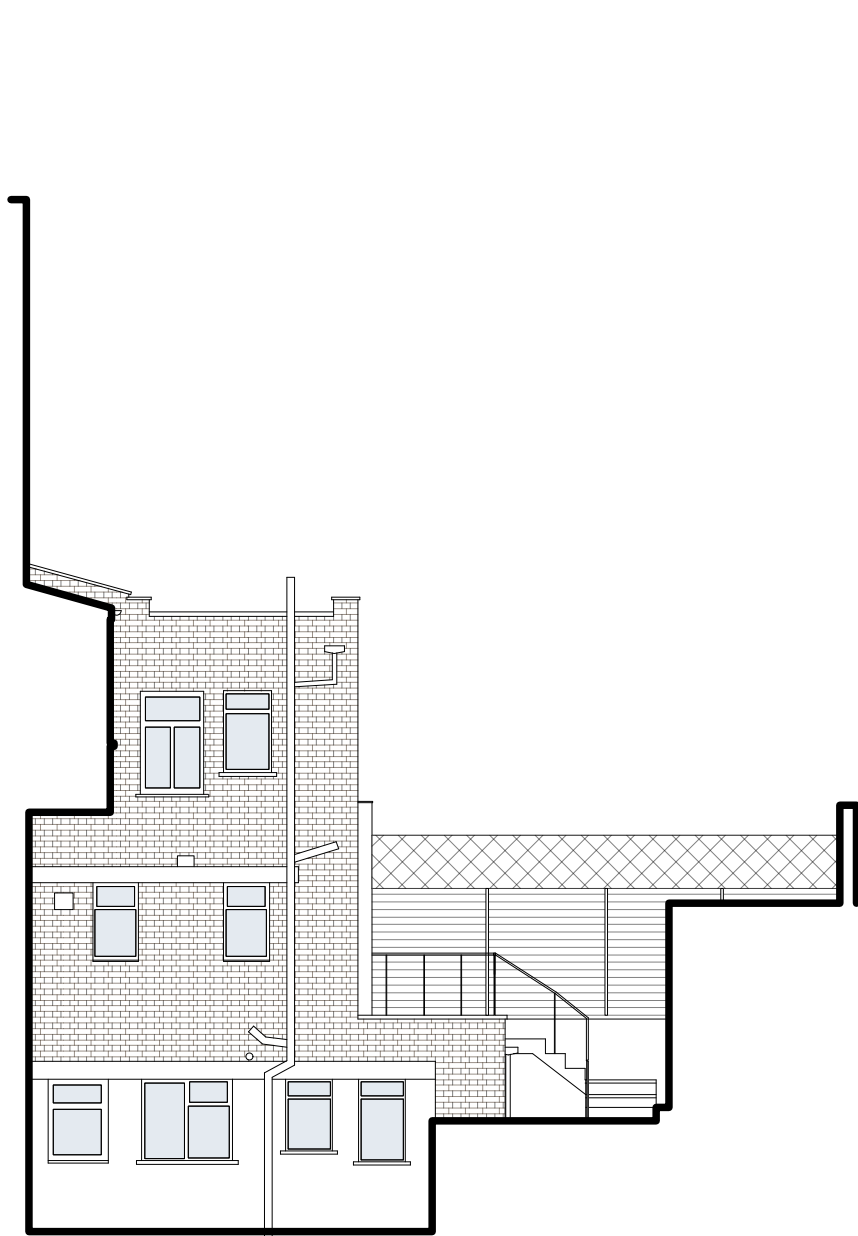


Existing Garden Elevation 01  
scale 1:100 @A3

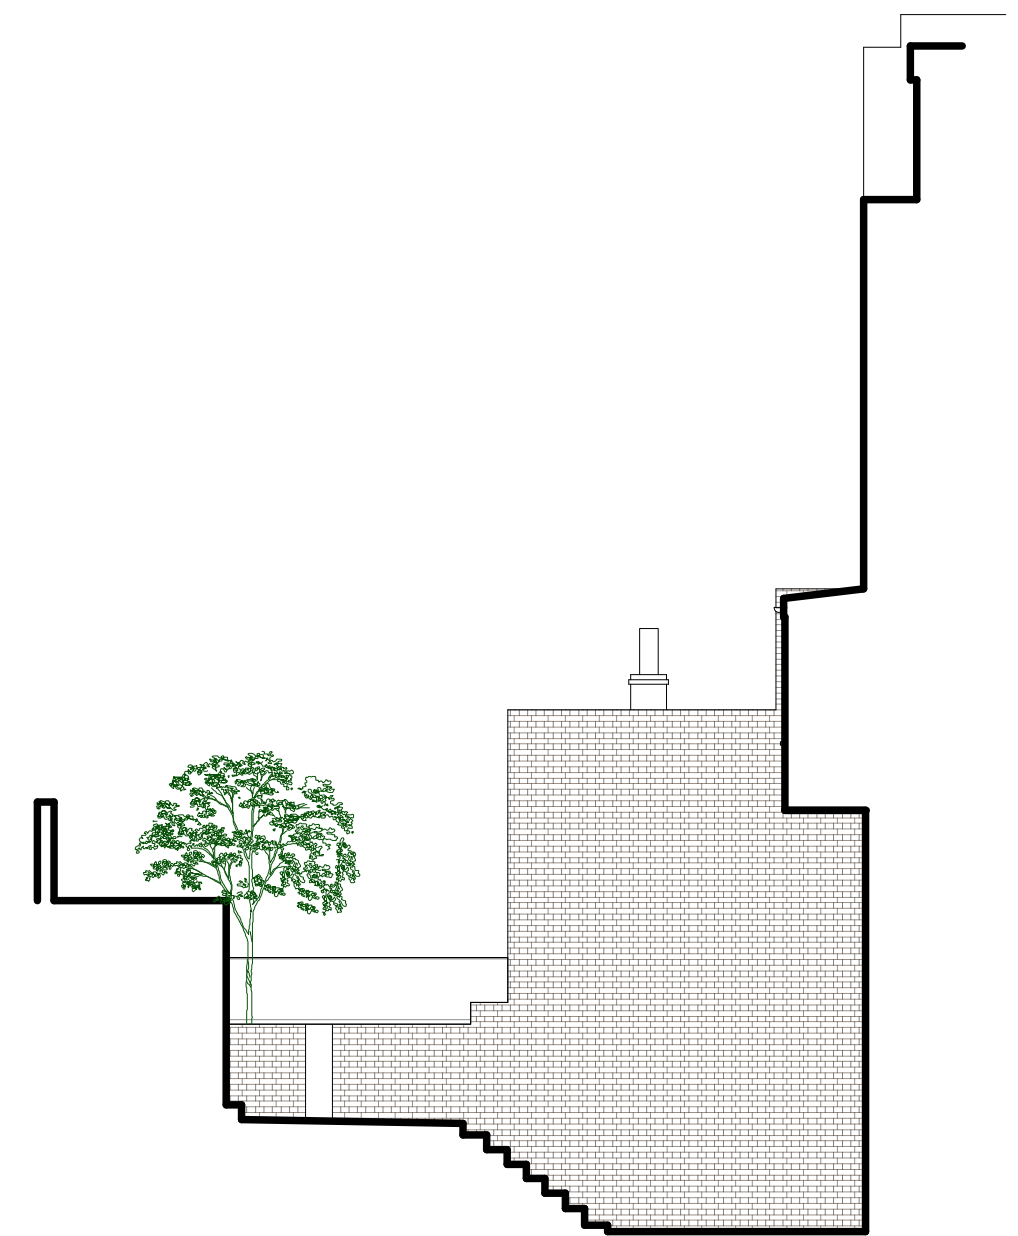

Existing Garden Elevation 02  
scale 1:100 @A3



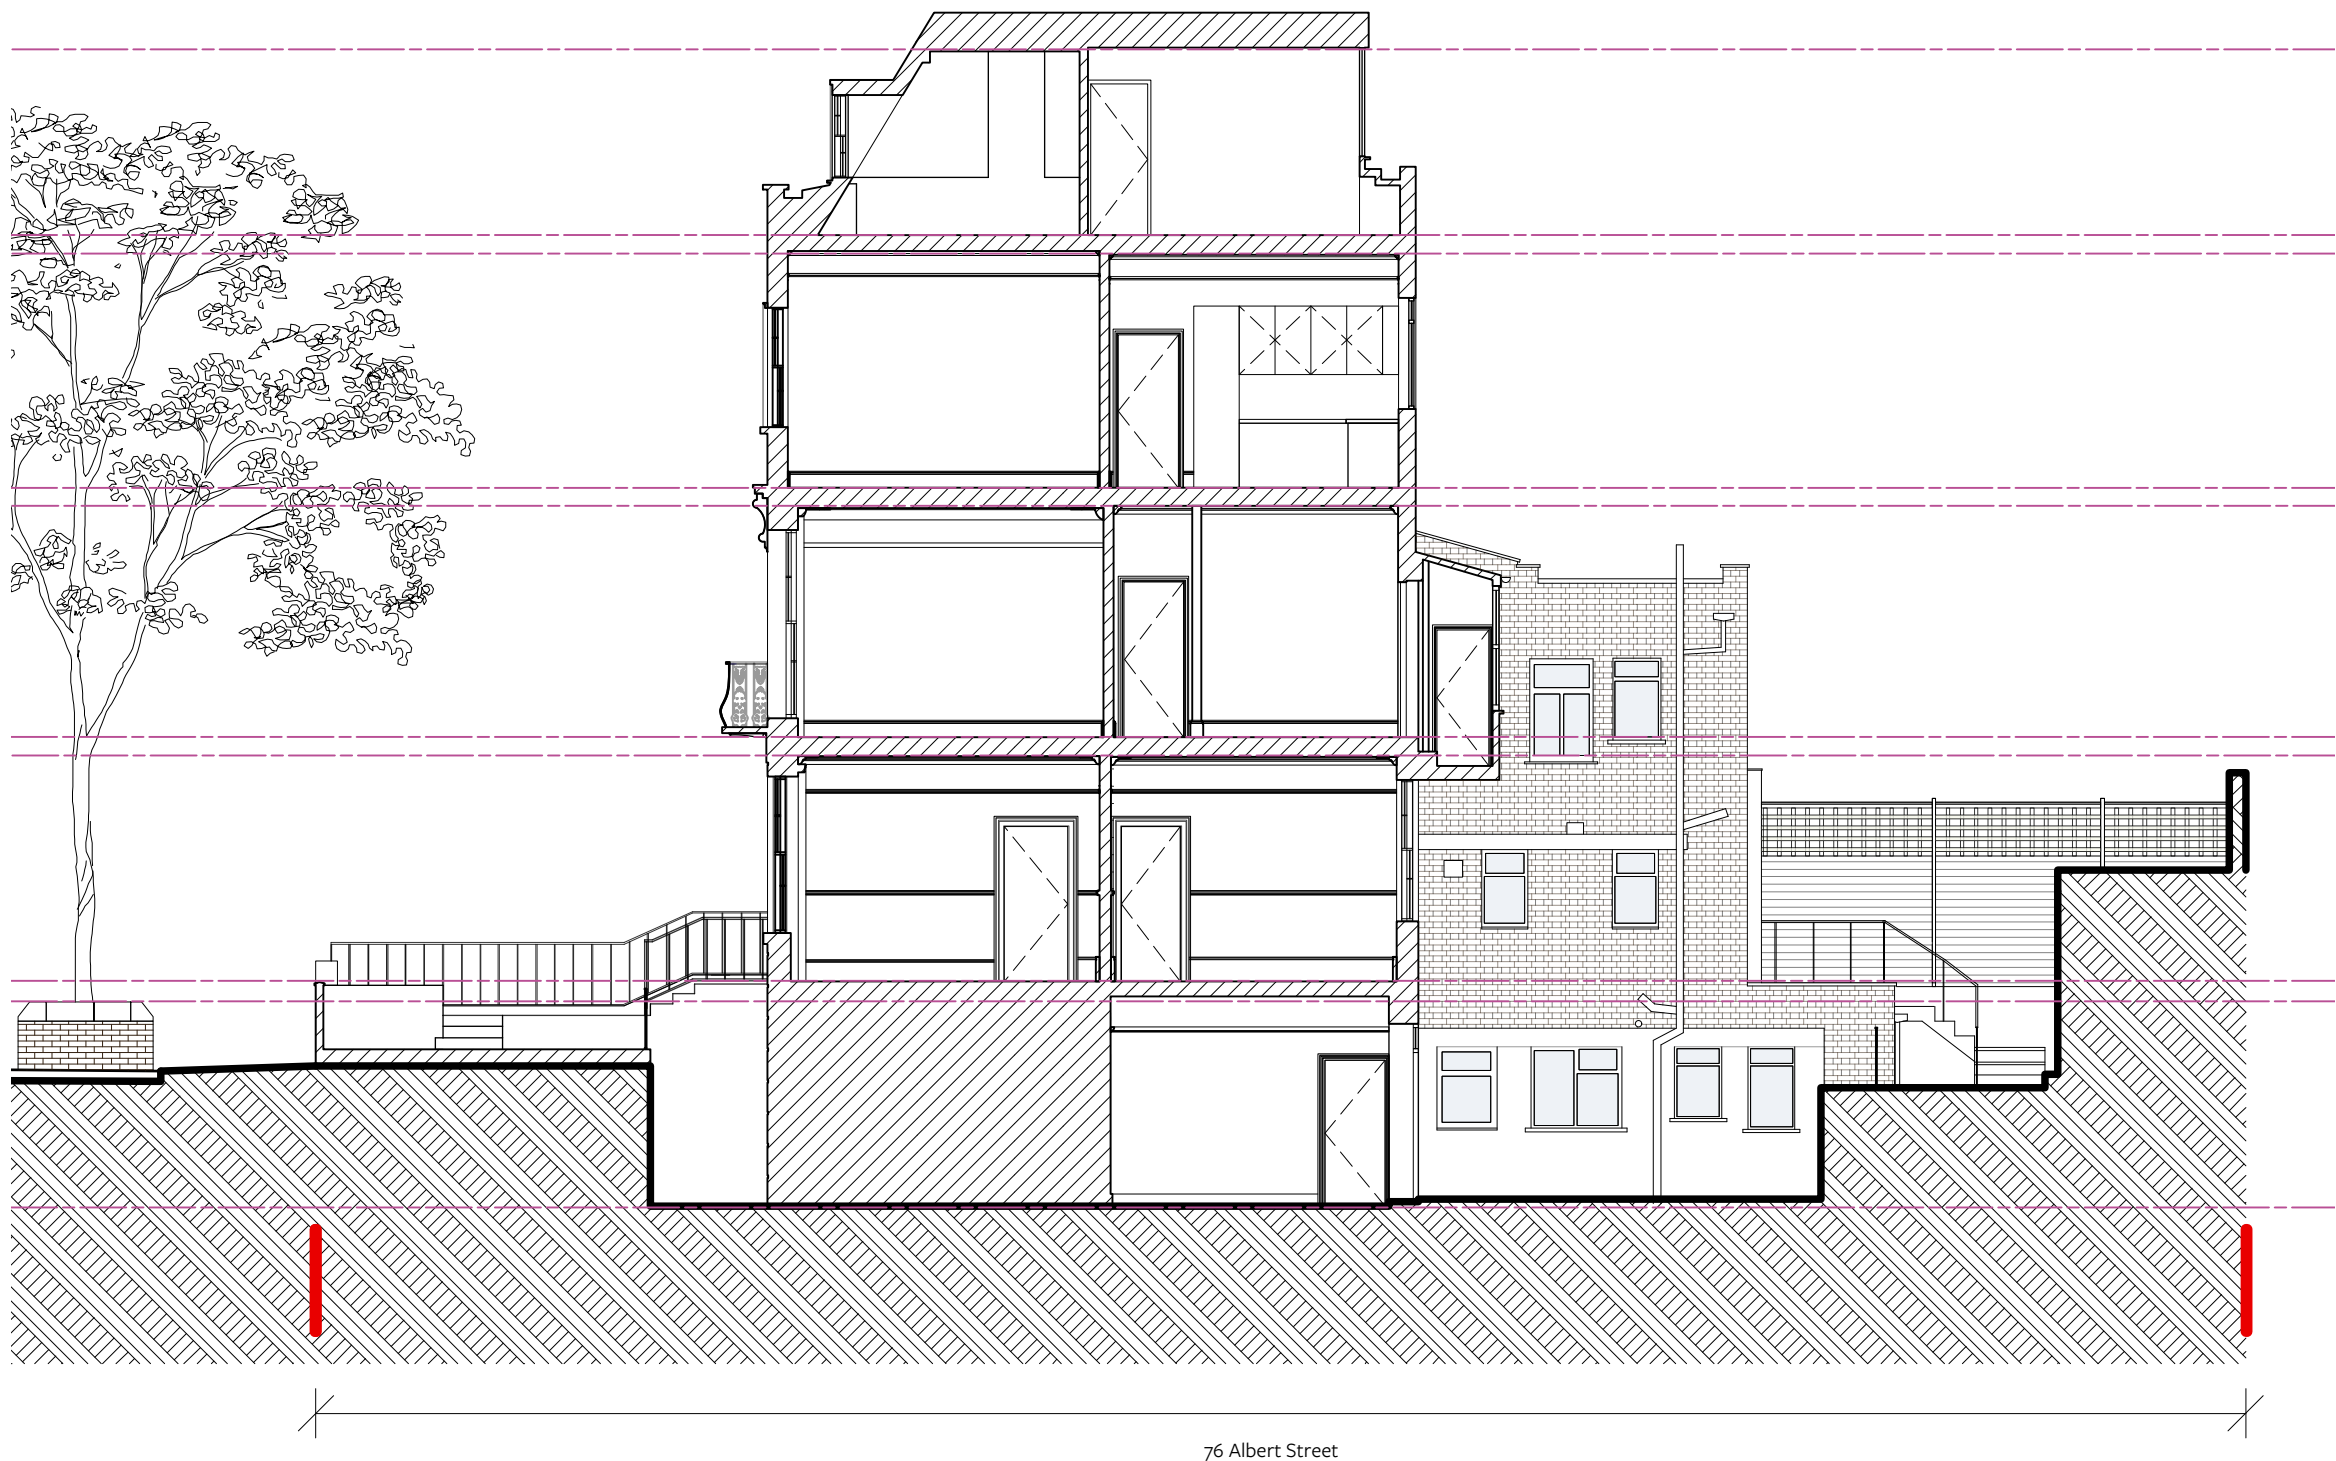

Existing Section 01  
scale 1:100 @A3

ALBERT STREET

TORNER ARCHITECTS


For Planning Application

Drawn by	Checked by	Date
KP	ET	January 19


Information contained within this drawing is the sole copyright of TA Ltd. and is not to be reproduced without express permission. No implied licence exists. This drawing not to be used for land transfer or valuation purposes. Do not scale from this drawing. All dimensions & levels are to be checked on site by the contractor. Issued for purposes indicated only. Drawing errors and omissions to be reported to the architect.

Issue	Date	Description
P1	23/01/19	Issued for planning

General Notes

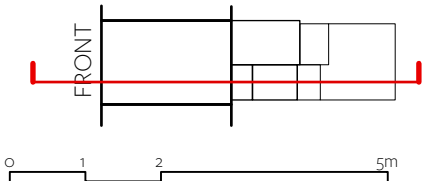

Code	073
Scale	1:100 @ A3
Drawing Title	Existing Section 01
Drawing Number	073 - ExGS01

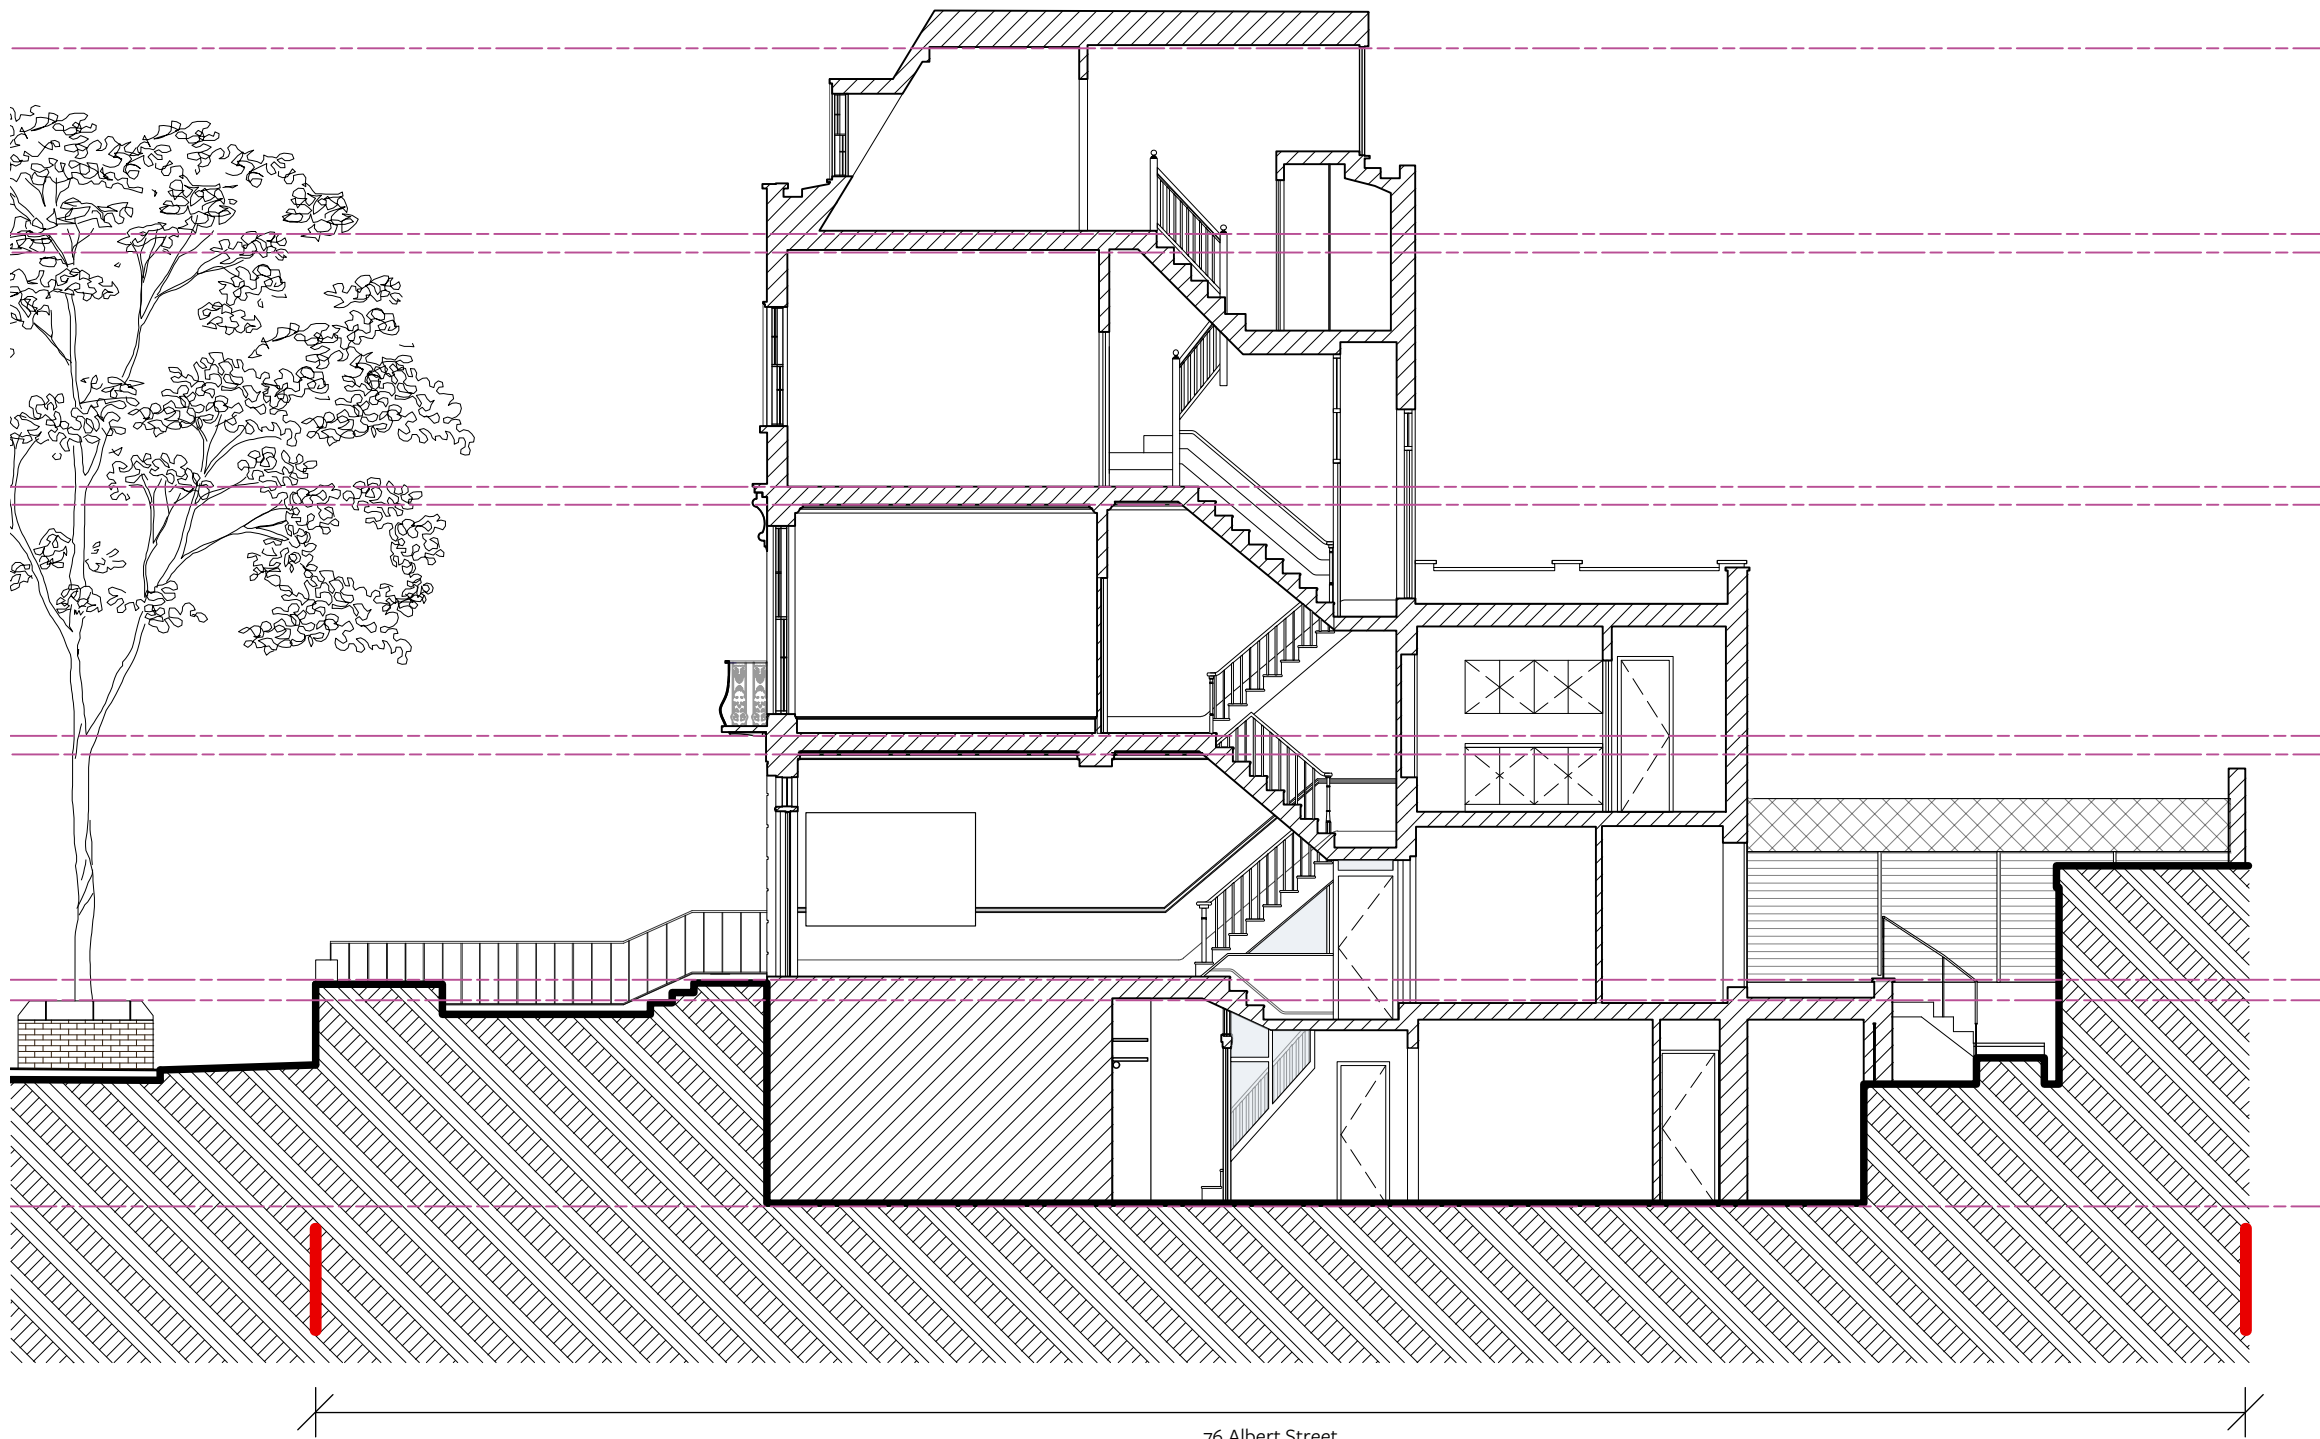

Existing Section 02  
scale 1:100 @A3

ALBERT STREET

TORNER ARCHITECTS


For Planning Application

Drawn by	Checked by	Date
KP	ET	January 19

Information contained within this drawing is the sole copyright of TA Ltd. and is not to be reproduced without express permission. No implied licence exists. This drawing not to be used for land transfer or valuation purposes. Do not scale from this drawing. All dimensions & levels are to be checked on site by the contractor. Issued for purposes indicated only. Drawing errors and omissions to be reported to the architect.

Issue	Date	Description
P1	23/01/19	Issued for planning

General Notes

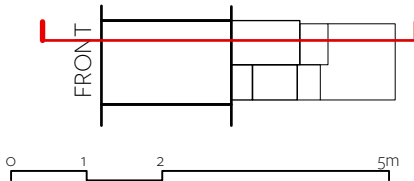

Code 073

Scale 1:100 @ A3

Drawing Title Existing Section 02

Drawing Number 073 - ExGSo2