




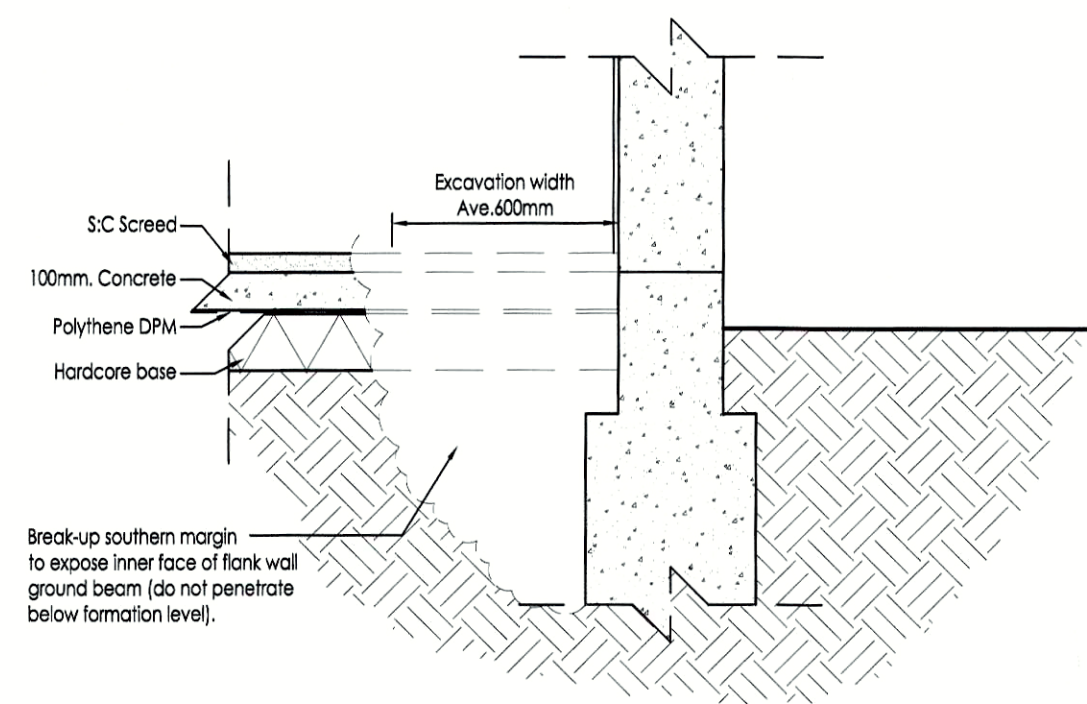


General Section - Proposed Excavation
Scale 1:20

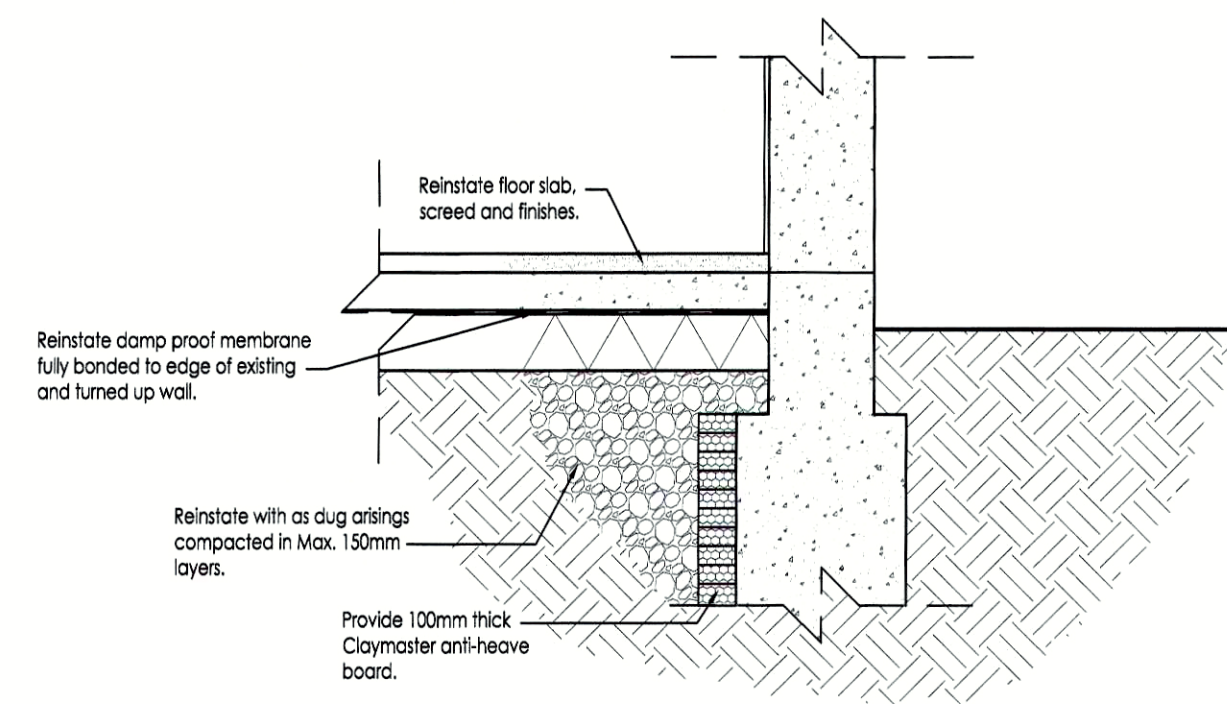


General Section - Proposed Reinstatement
Scale 1:20

Scale 1:20 (m)
0 0.50 1.00

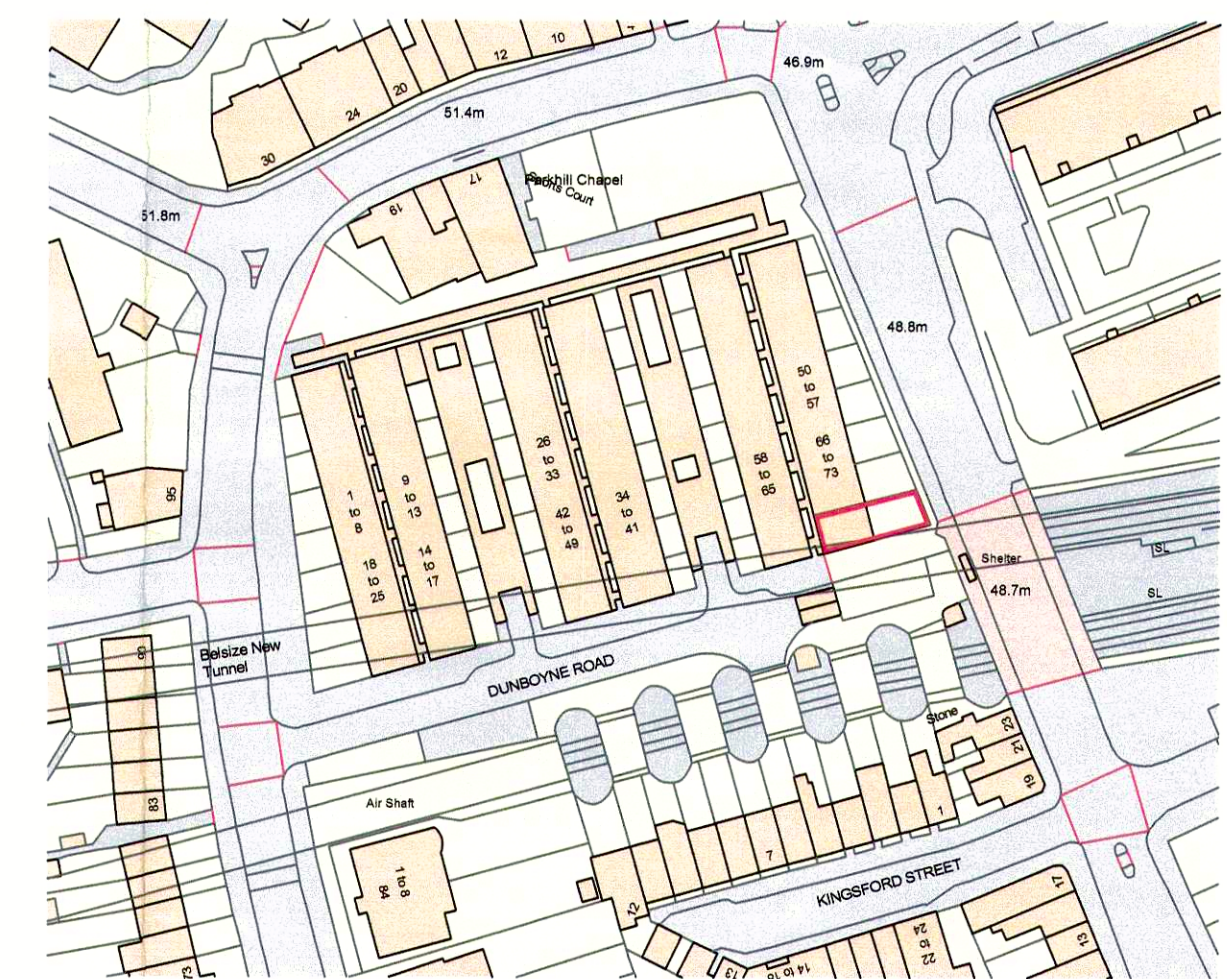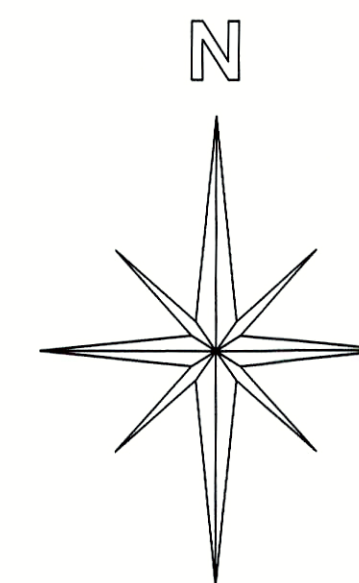



Location Plan

Scale 1:1250 (m)
0 10 20 30 40 50

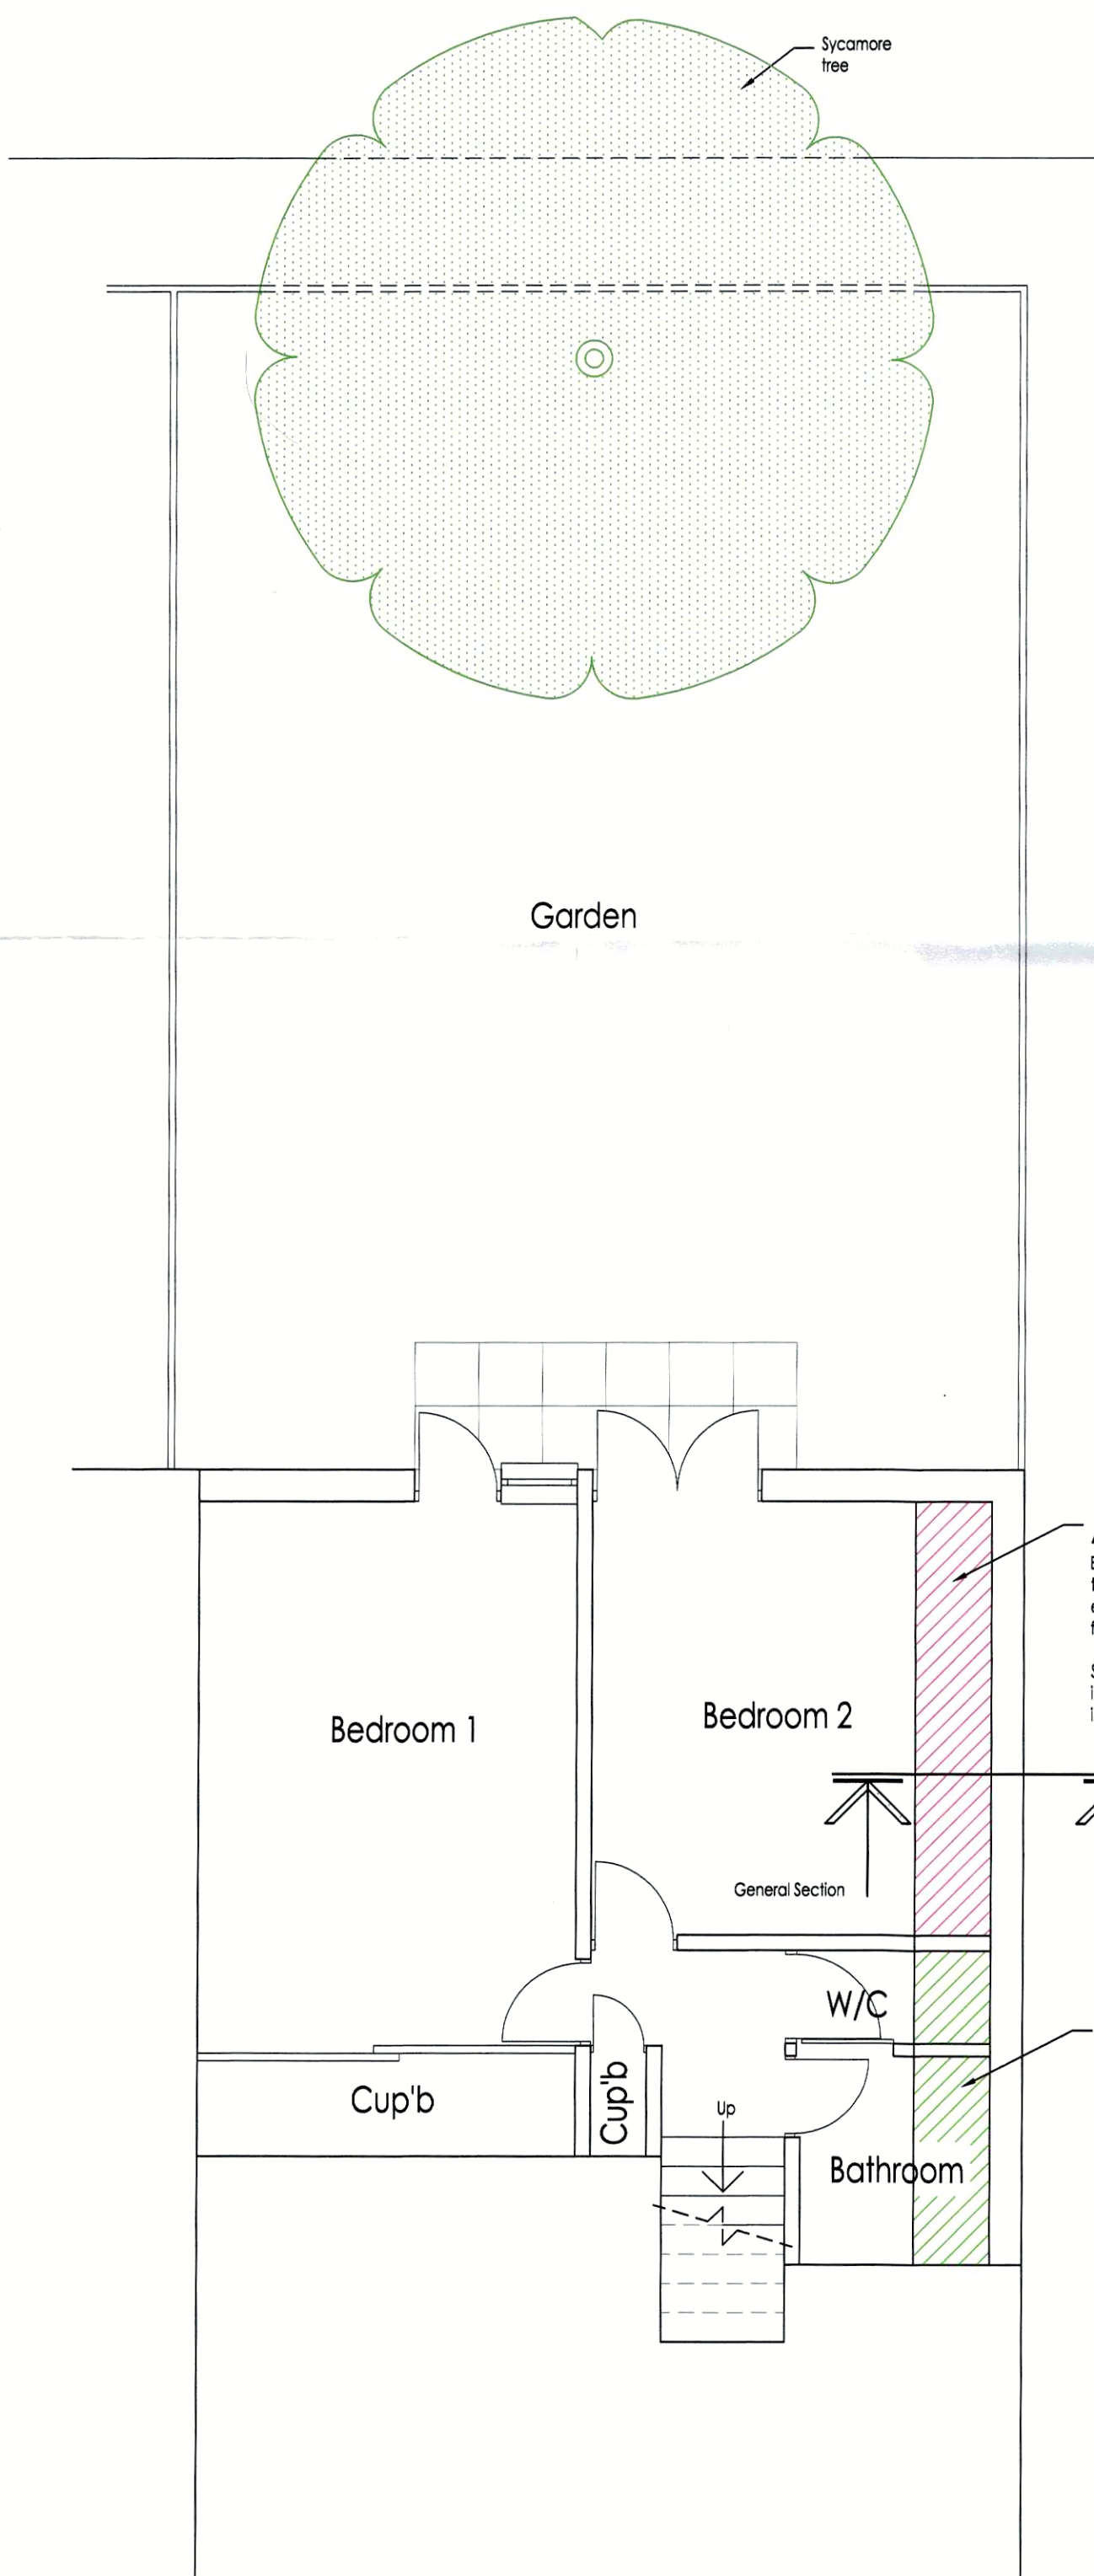

Ground Floor Plan
Scale 1:50

Scale 1:50 (m)
0 1 2 3 4 5

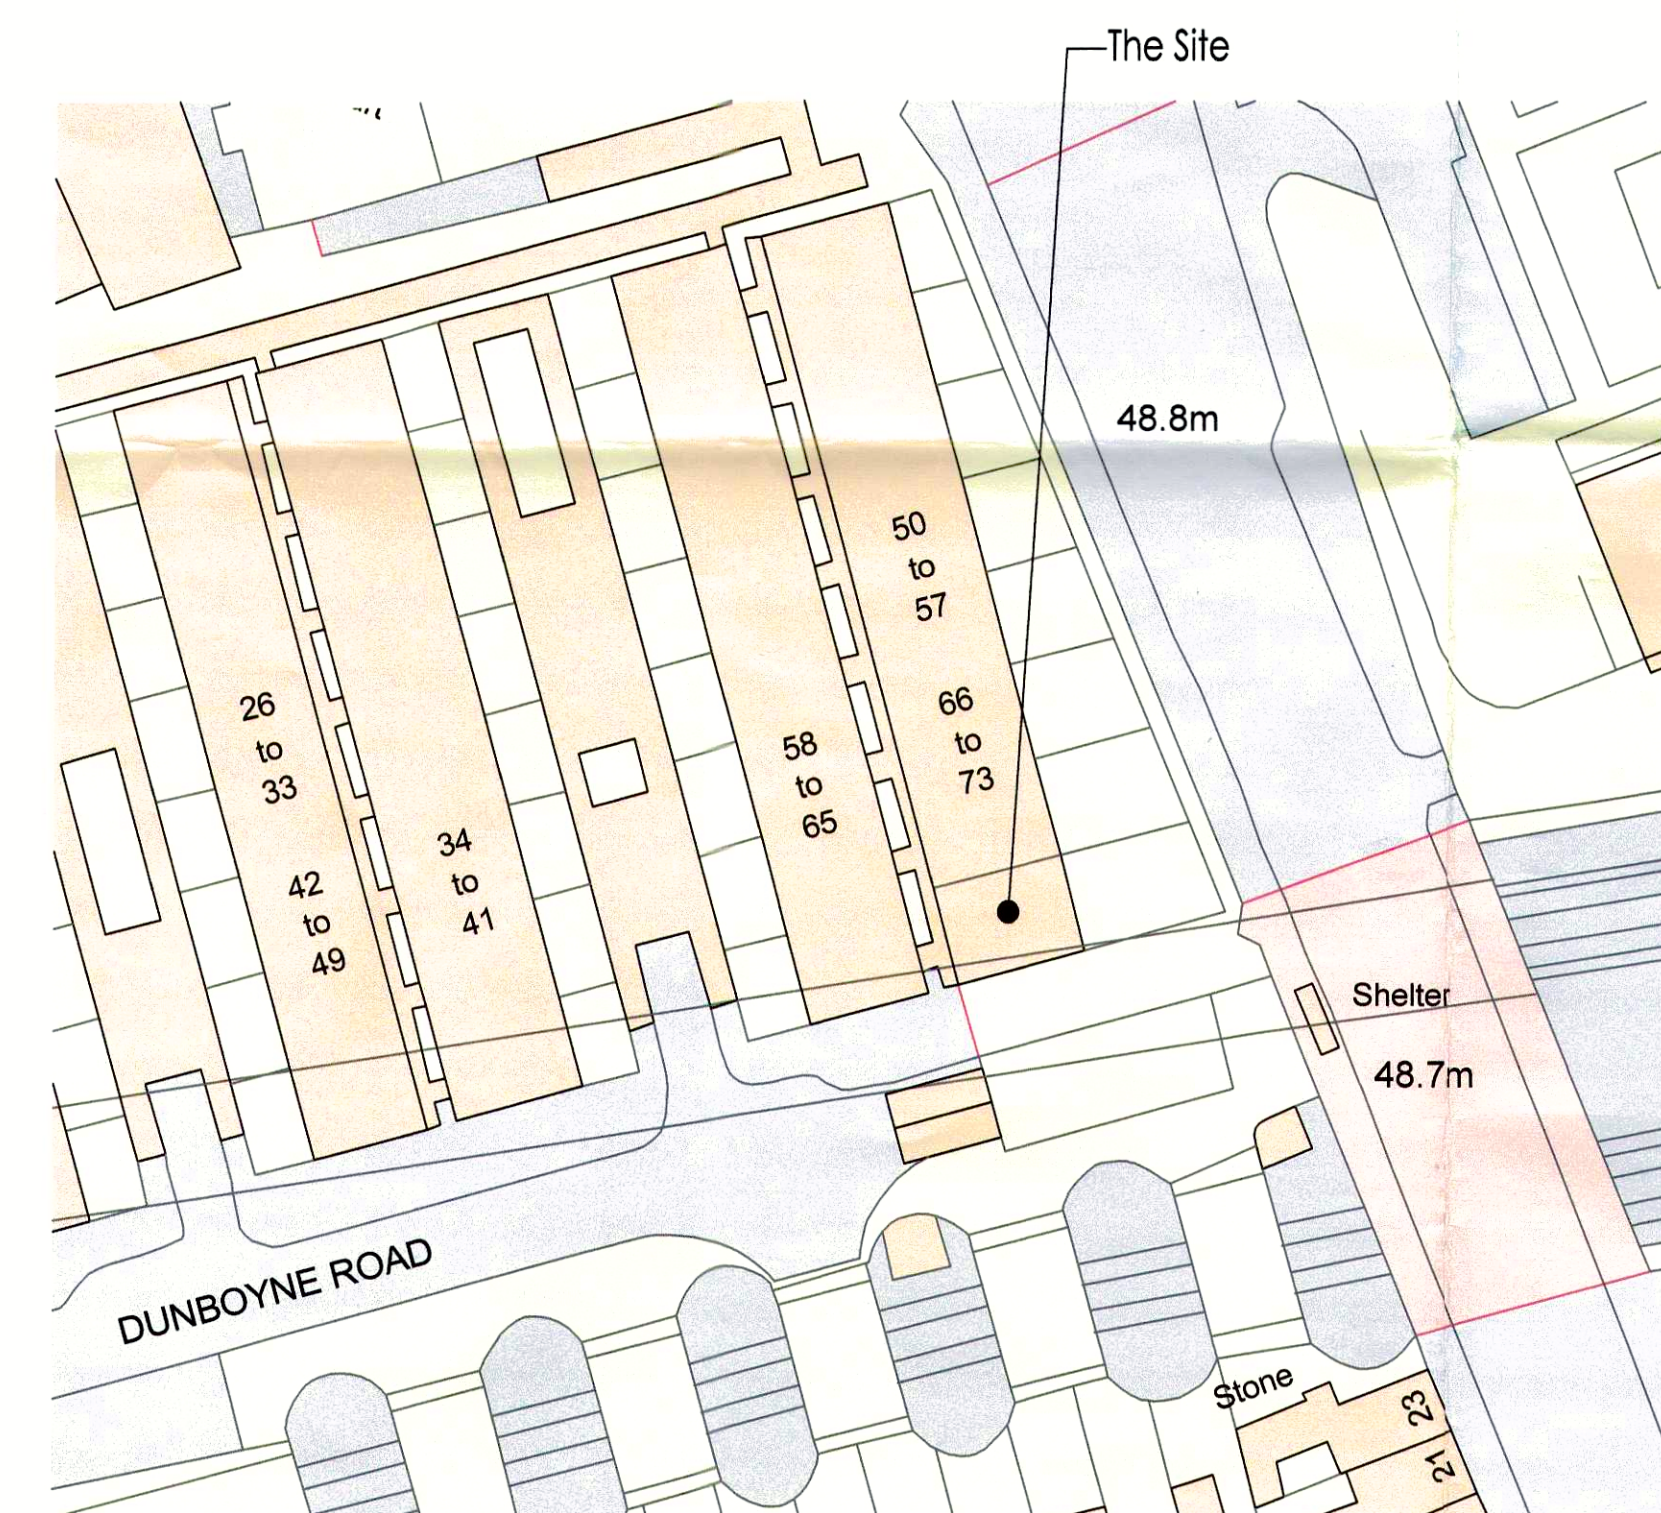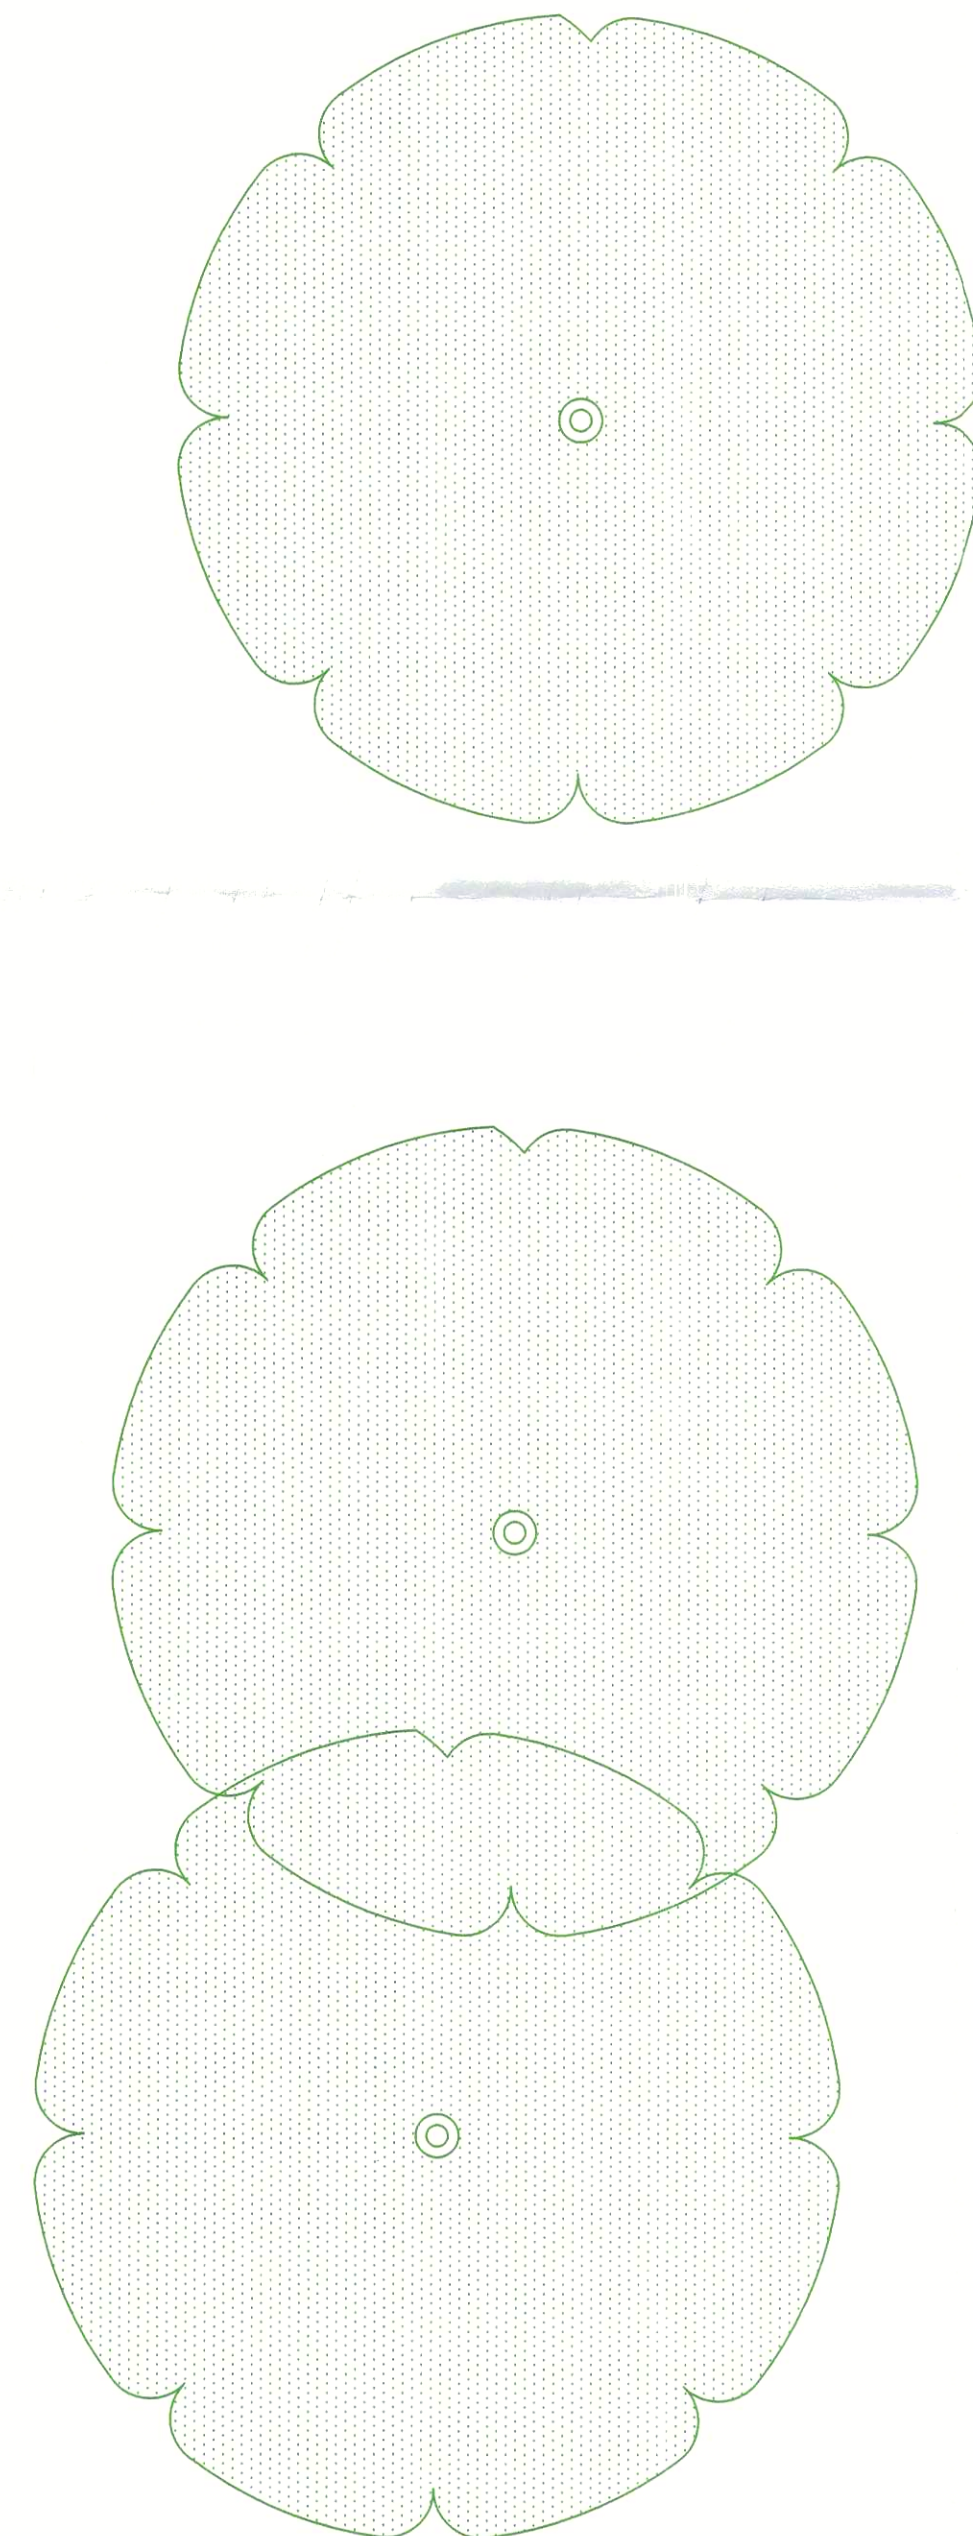

Block Plan

Scale 1:500 (m)
0 5 10 15 20 25

Brief Scope of Works

1. Break-up southern margin of bedroom 2 floor as indication to expose inner face of flank wall ground beam (do not penetrate below formation level).
2. Excavate underneath internal walls.
3. Provide 100mm claymaster anti-heave as schematic section.
4. Reinstatement with as dug arisings compacted in layers.
5. Reinstatement damp proof membrane fully bonded to edge of existing and turned up wall.
6. Reinstatement floor slab, screed and finishes.

Whymark & Moulton
Chartered Surveyors &
Building Engineers
14 Cornard Road, Sudbury,
Suffolk. CO10 2XA
Tele: 01787 371371

Project
**50 DUNBOYNE ROAD
LONDON
NW3 2YY**
**PROPOSED EXPLORATORY AND REMEDIAL
WORKS**
Scale 1:20, 1:50 1:500, 1:1250 Date JANUARY 2019
Drawing No 19/008-02

Amendments