

A


EX-GS01

EX-GS02

02

B

EX-GS02

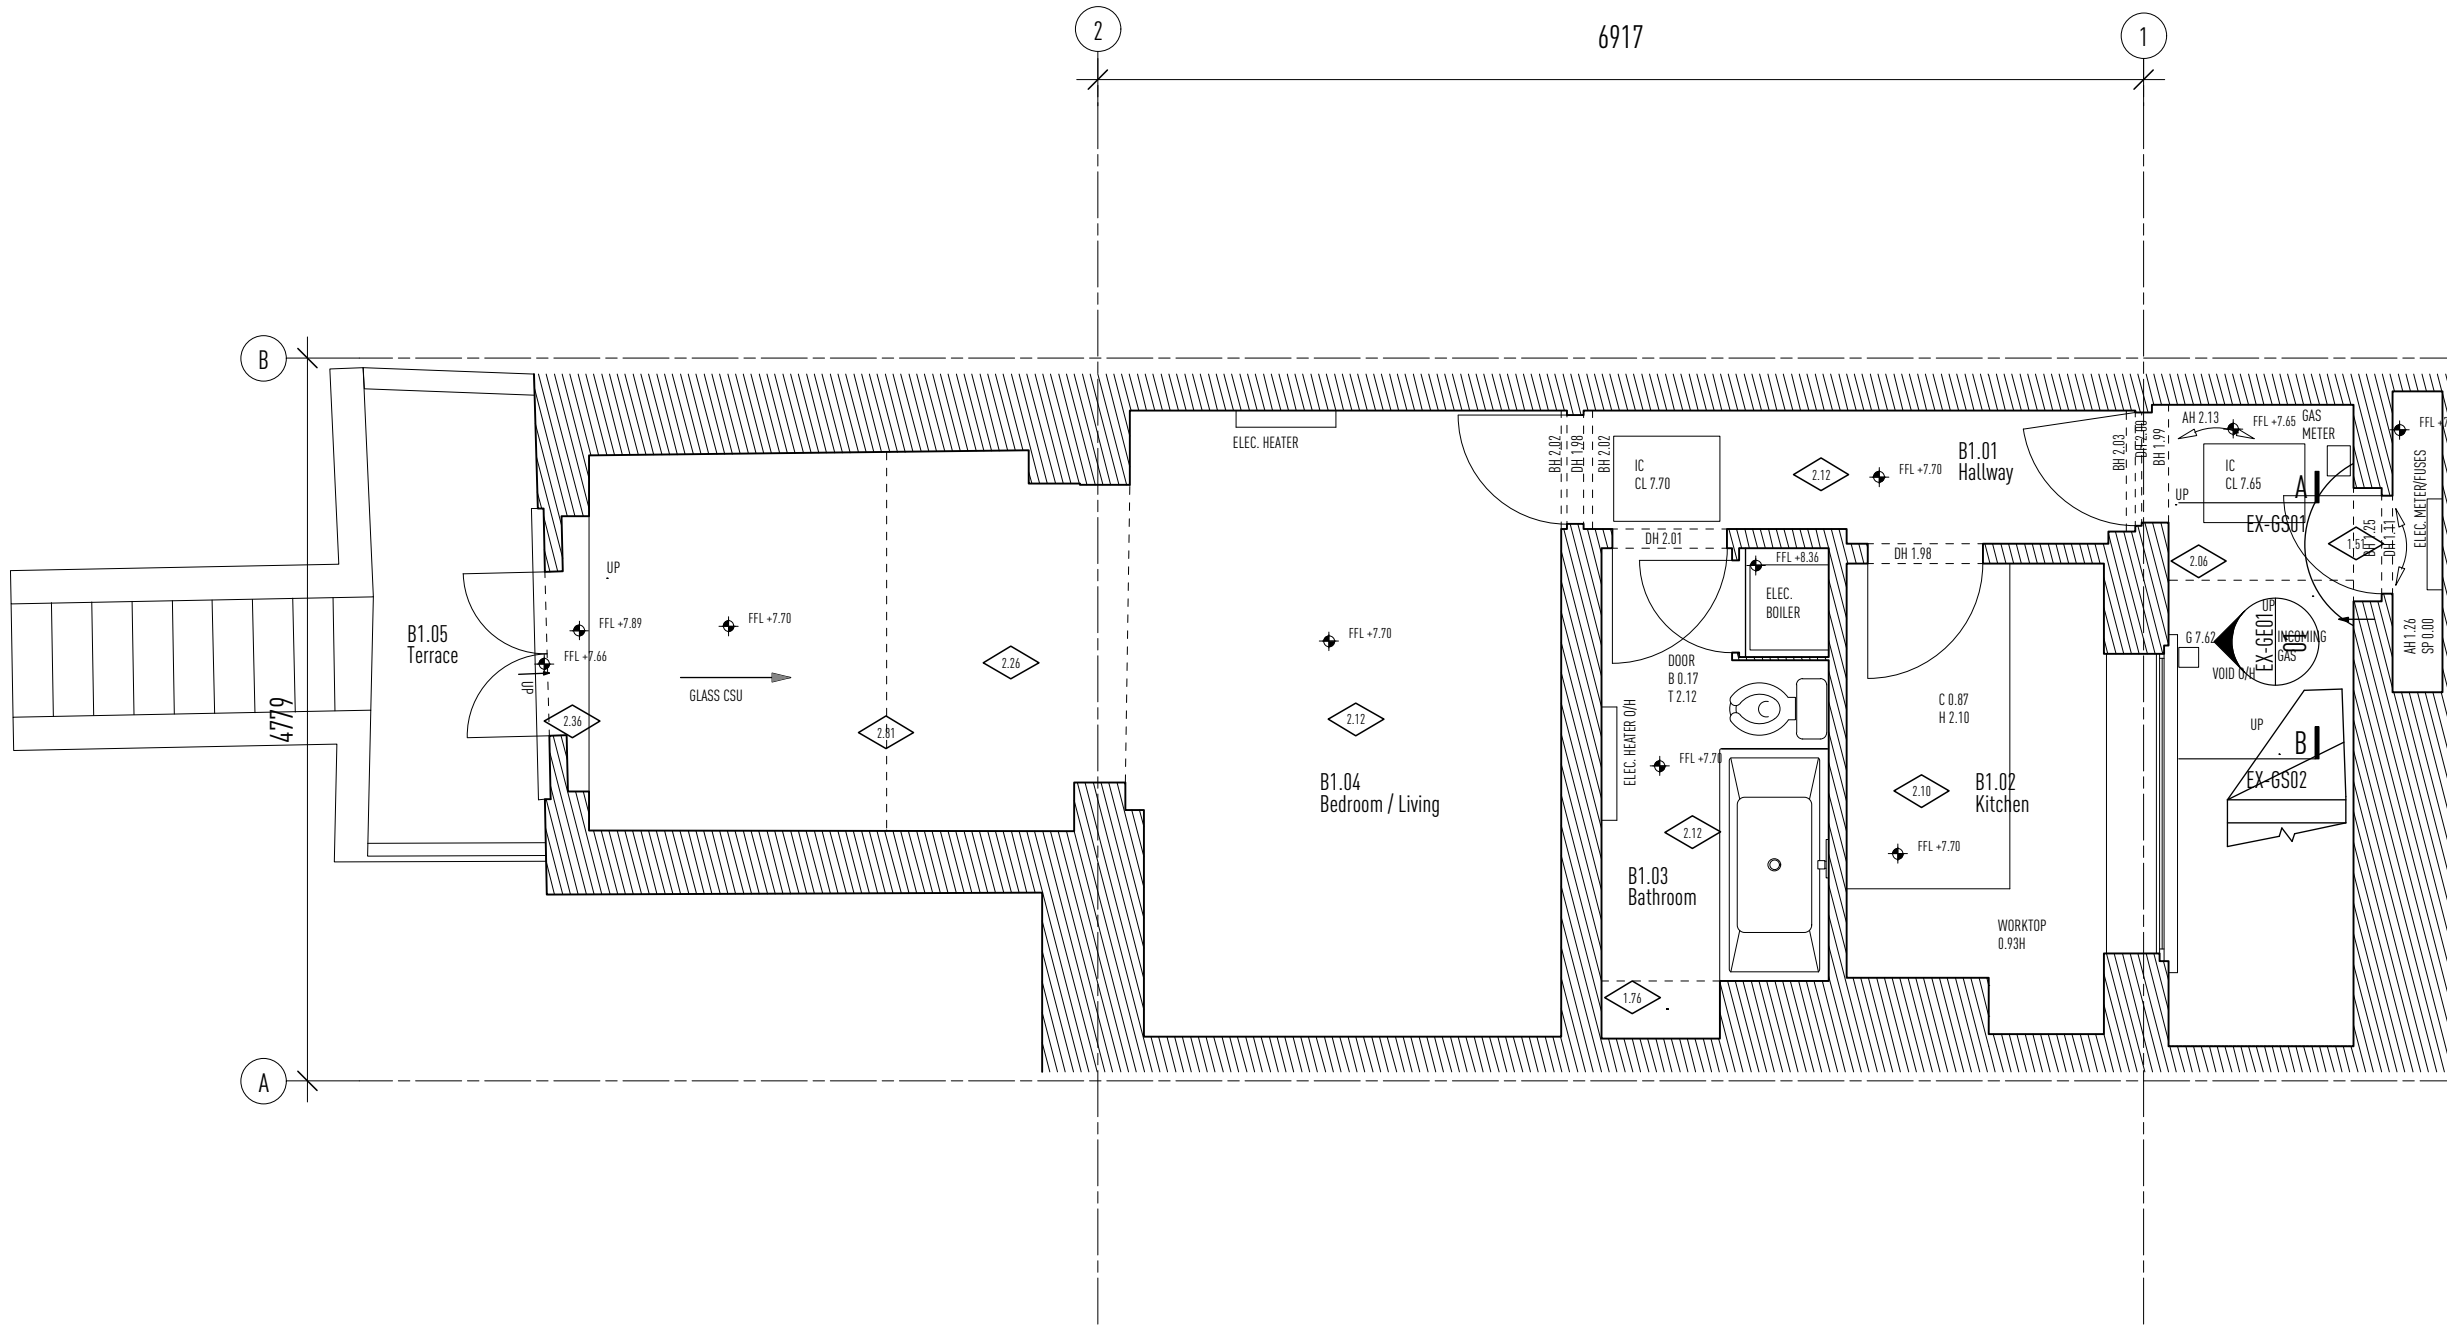

B1 - Existing Basement Floor
1:50@A3



Information contained within this drawing is the sole copyright of OWAL Architects Ltd. and is not to be reproduced without express permission. No implied licence exists. This drawing not to be used for land transfer or valuation purposes. All dimensions & levels are to be checked on site by the contractor. Issued for purposes indicated only. Drawing errors and omissions to be reported to the architect.

Revisions
P1 25/02/19 Issued for Planning

- Existing construction
- Finished floor to ceiling height (metres)
- Finished floor level (above sea level)

Client

Mr and Mrs J Myerson

Project

131 Arlington Road
Camden

Project Number

248

Drawing Title


General Arrangements
Existing Basement Floor Plan

OWAL

ARCHITECTS


58 Markings Place 169 Tower Bridge Road London SE1 3JB
+44 (0) 207 3781 007
studio@owal.london
www.owal.london

Status	Drawn	Checked
Planning	DL	GO
Scale	Date	Revision
1:50@A3	25/2/19	
Drawing Number		
248-EX-GAB1		P1

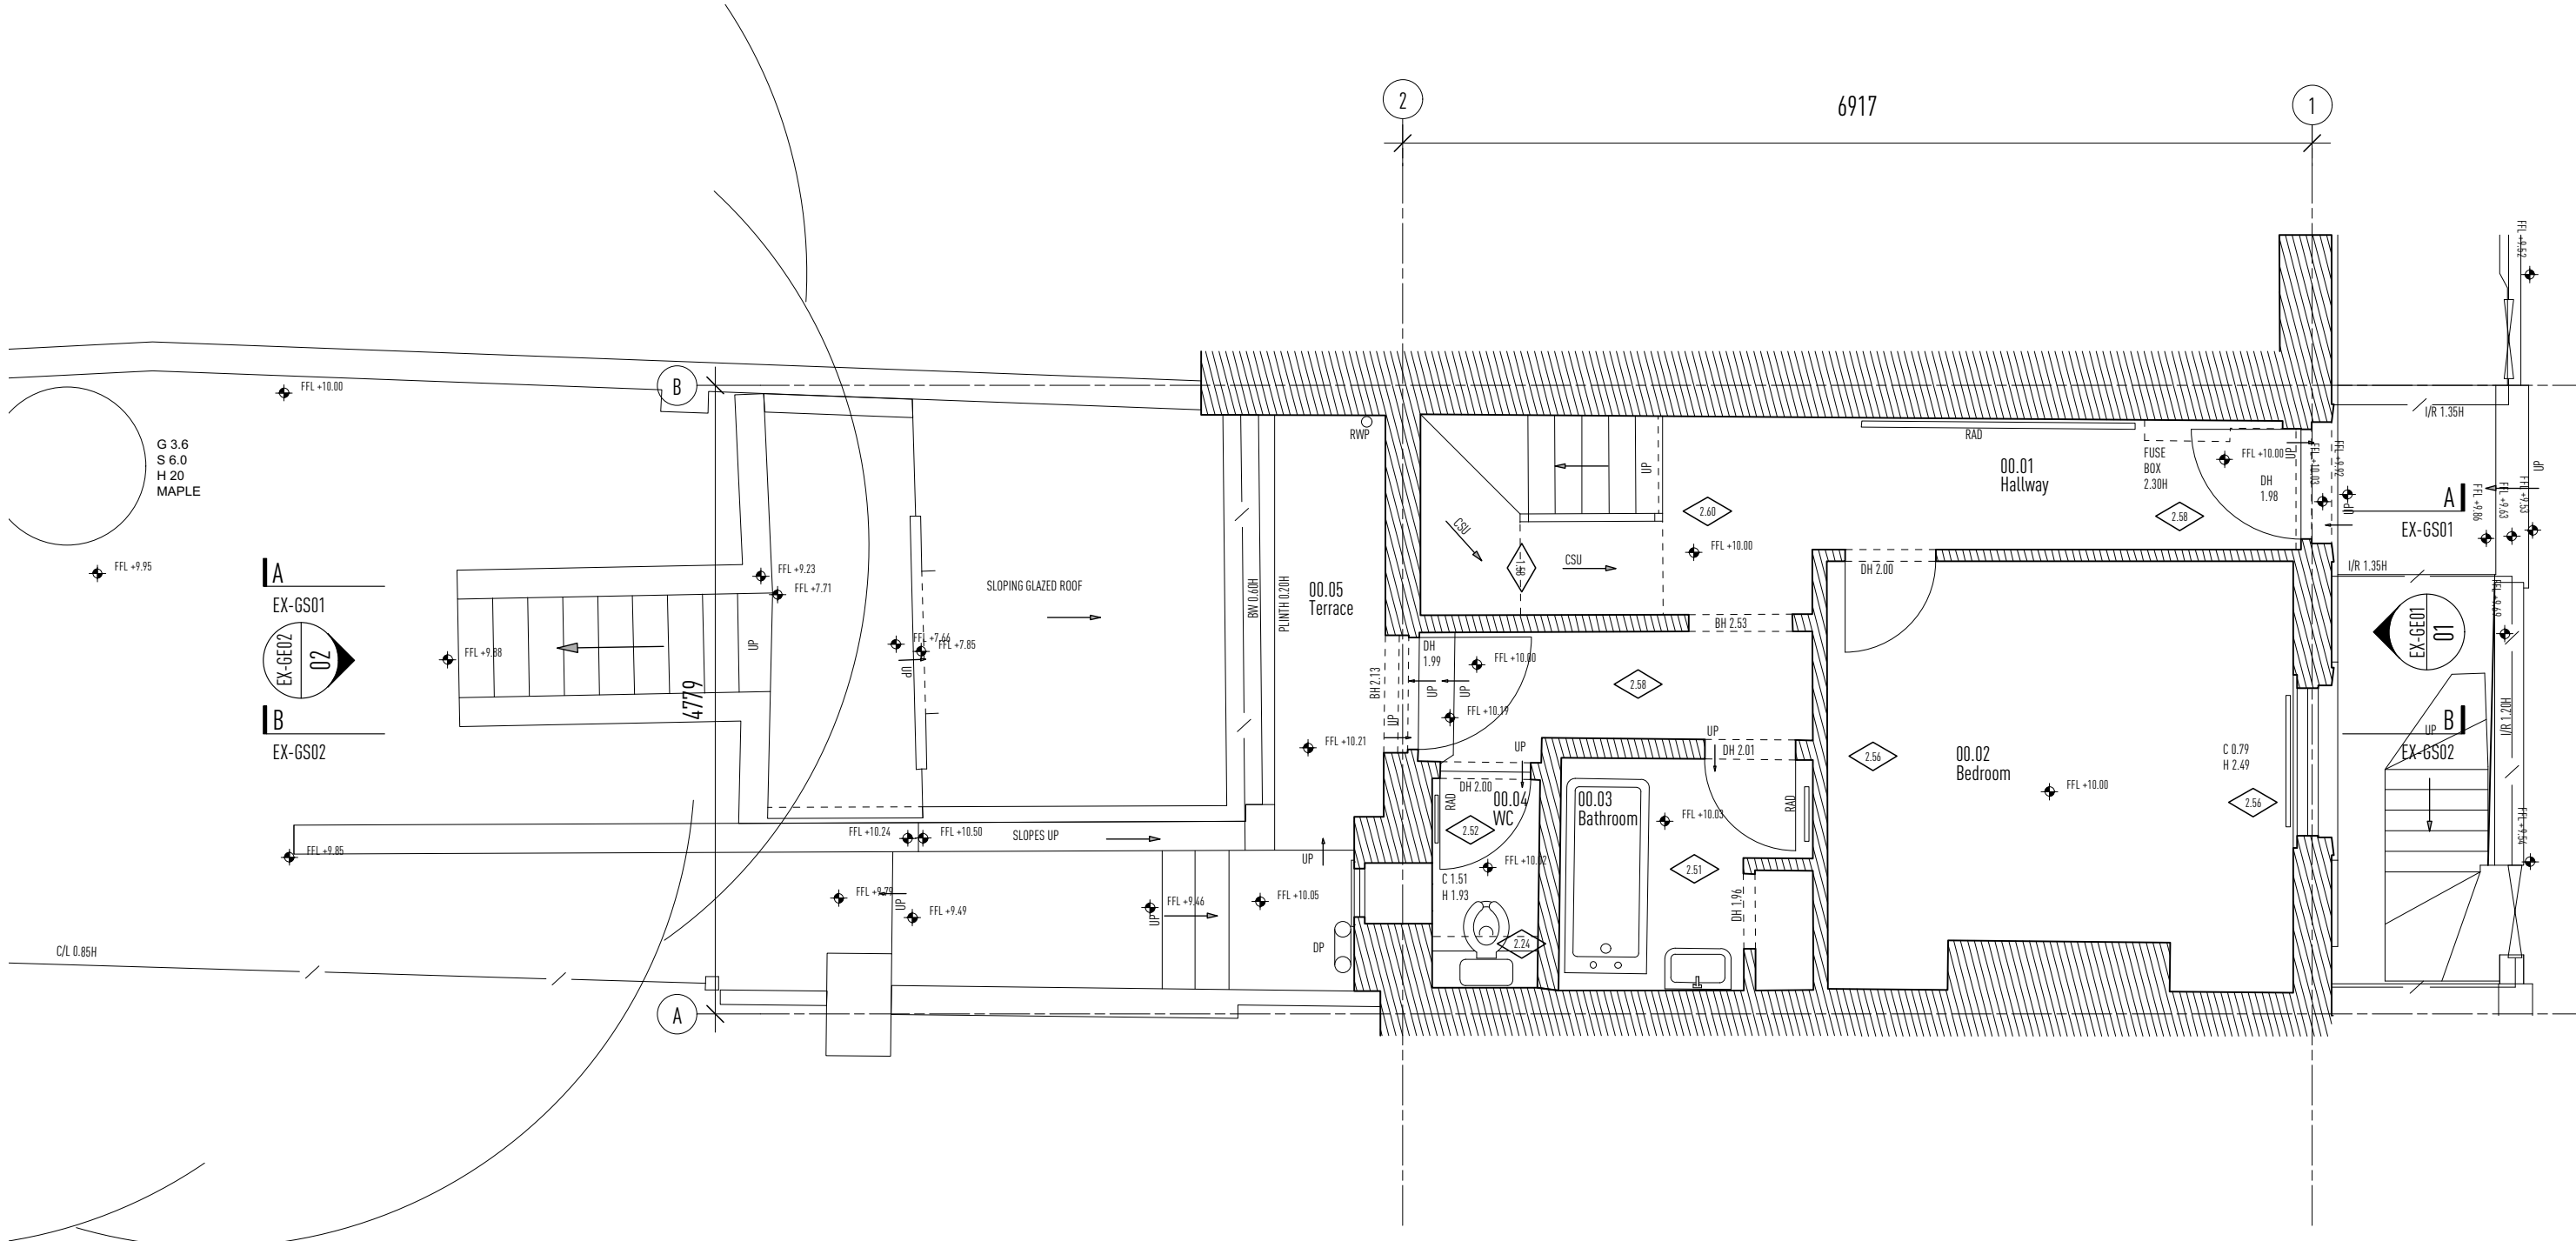

00 - Existing Ground Floor

1:50@A3

 

Information contained within this drawing is the sole copyright of OWAL Architects Ltd. and is not to be reproduced without express permission. No implied licence exists. This drawing not to be used for land transfer or valuation purposes. All dimensions & levels are to be checked on site by the contractor. Issued for purposes indicated only. Drawing errors and omissions to be reported to the architect.

Revisions
P1 25/02/19 Issued for Planning

Notes
Existing construction
Finished floor to ceiling height (metres)
Finished floor level (above sea level)


Client
Mr and Mrs J Myerson
Project
**131 Arlington Road
Camden**

Project Number
248

Drawing Title
**General Arrangements
Existing Ground Floor Plan**

OWAL
ARCHITECTS
58 Markings Place 169 Tower Bridge Road London SE1 3JB
+44 (0) 207 3781 007
studio@owal.london
www.owal.london

Status	Drawn	Checked
Planning	DL	GO
Scale	Date	Revision
1:50@A3	25/2/19	
Drawing Number		
248-EX-GA00		P1

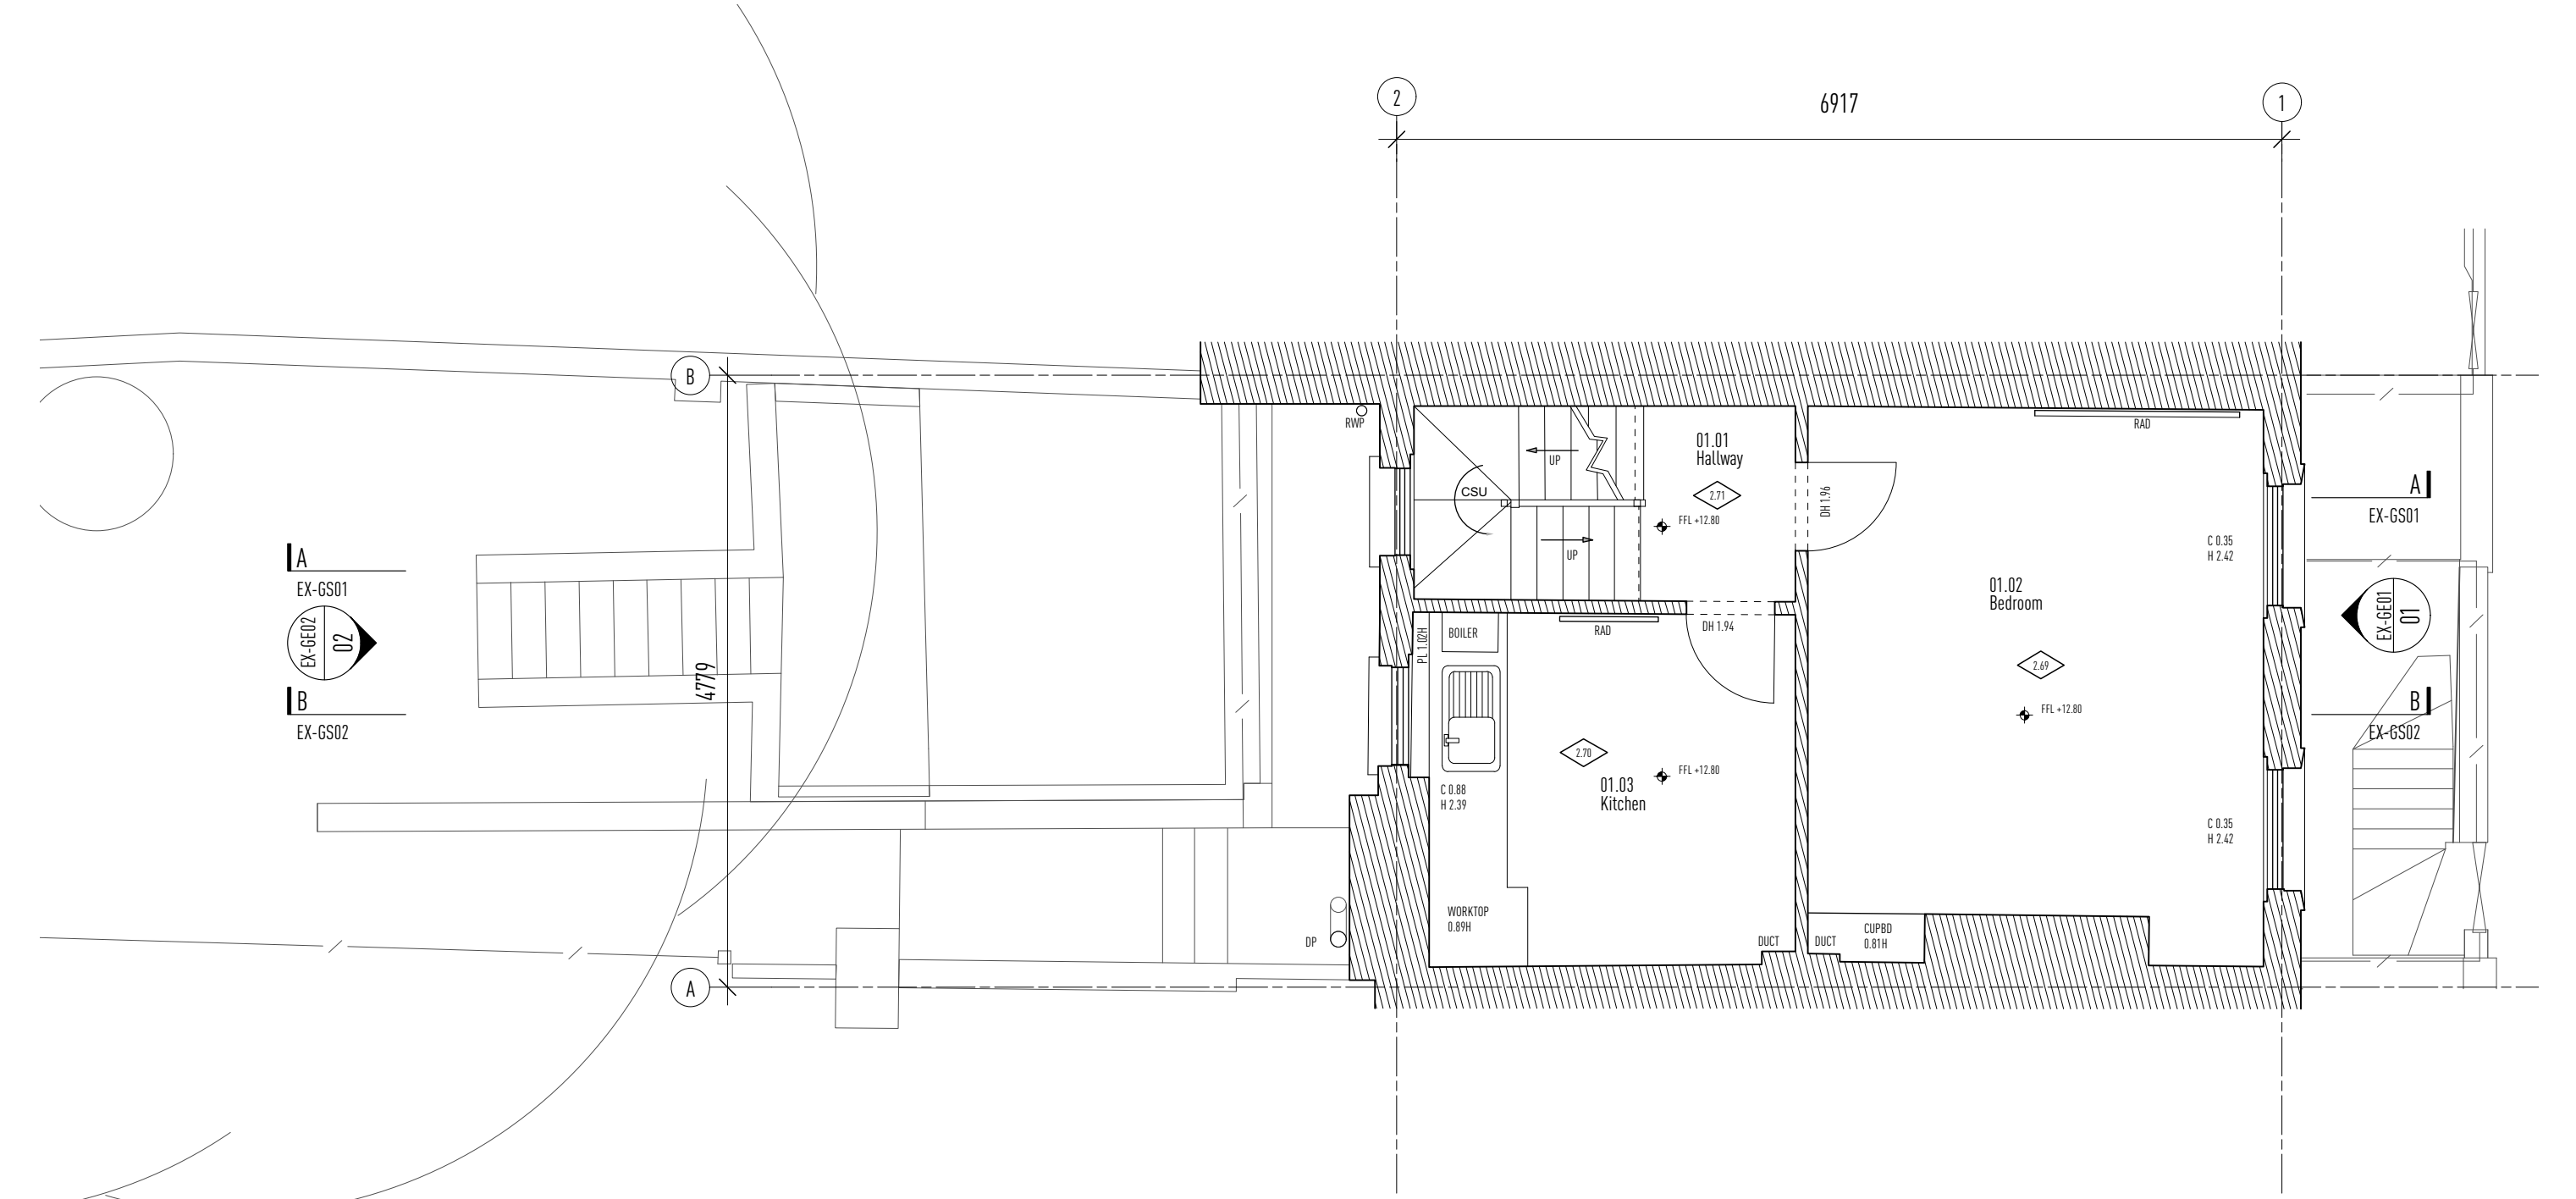

01 - Existing First Floor
1:50@A3



Information contained within this drawing is the sole copyright of OWAL Architects Ltd. and is not to be reproduced without express permission. No implied licence exists. This drawing not to be used for land transfer or valuation purposes. All dimensions & levels are to be checked on site by the contractor. Issued for purposes indicated only. Drawing errors and omissions to be reported to the architect.


Revisions
P1 25/02/19 Issued for Planning

Notes
Existing construction
Finished floor to ceiling height (metres)
Finished floor level (above sea level)

Client	Mr and Mrs J Myerson
Project	131 Arlington Road Camden
Project Number	248

Drawing Title
General Arrangements
Existing First Floor Plan

OWAL architects		
58 Markings Place · 169 Tower Bridge Road · London · SE1 3JB +44 (0) 207 3781 007 studio@owal.london www.owal.london		
Status	Drawn	Checked
Planning	DL	GO
Scale	Date	
1:50@A3	25/2/19	
Drawing Number	Revision	
248-EX-GA01	P1	

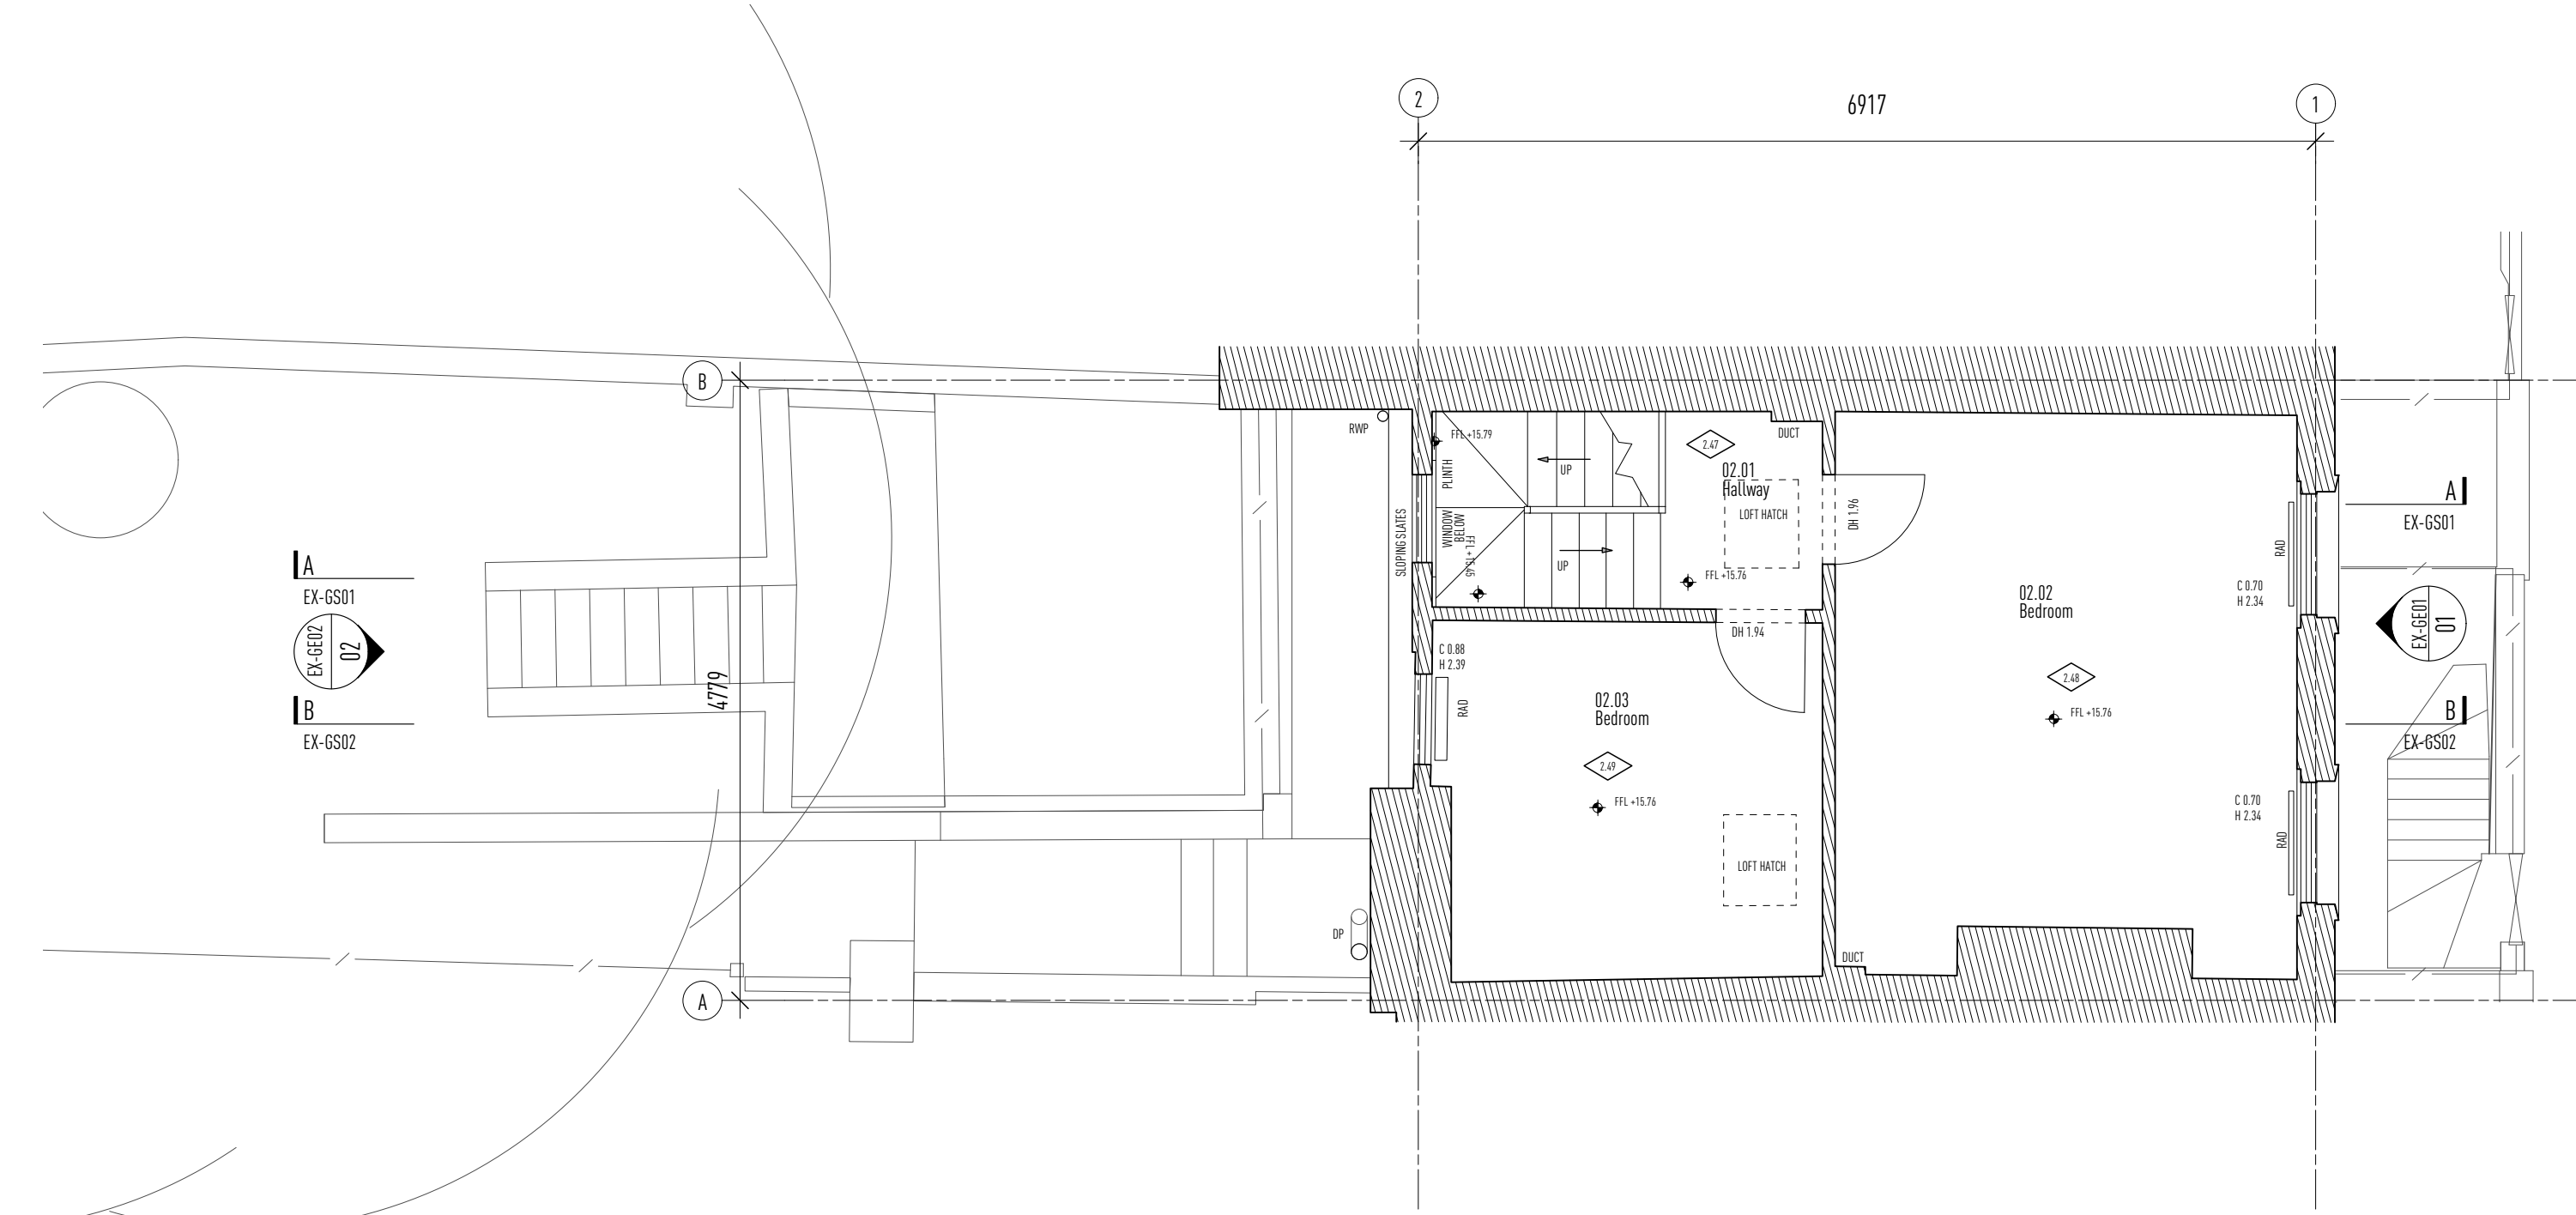

02 - Existing Second Floor
1:50@A3



Information contained within this drawing is the sole copyright of OWAL Architects Ltd. and is not to be reproduced without express permission. No implied licence exists. This drawing not to be used for land transfer or valuation purposes. All dimensions & levels are to be checked on site by the contractor. Issued for purposes indicated only. Drawing errors and omissions to be reported to the architect.

Revisions
P1 25/02/19 Issued for Planning

Notes
Existing construction
Finished floor to ceiling height (metres)
Finished floor level (above sea level)


Client	Mr and Mrs J Myerson
Project	131 Arlington Road Camden
Project Number	248

Drawing Title	General Arrangements Existing Second Floor Plan
Scale	1:50@A3
Drawing Number	248-EX-GA02

OWAL ARCHITECTS 58 Markings Place · 169 Tower Bridge Road · London · SE1 3JH +44 (0) 207 3781 007 studio@owal.london www.owal.london		
Status	Drawn	Checked
Planning	DL	GO
Date	25/2/19	
Revision	P1	



01 - Existing Front Elevation
1:100 @ A3

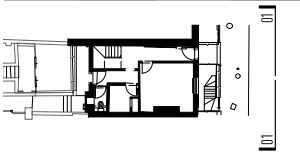

Information contained within this drawing is the sole copyright of OWAL Architects Ltd. and is not to be reproduced without express permission. No implied licence exists. This drawing not to be used for land transfer or valuation purposes. All dimensions & levels are to be checked on site by the contractor. Issued for purposes indicated only. Drawing errors and omissions to be reported to the architect.

Revisions
P1 25/02/19 Issued for Planning

Notes

Client
Mr and Mrs J Myerson
Project
131 Arlington Road
Camden

Project Number
248


Drawing Title
General Elevations
Existing Front Elevation

OWAL
ARCHITECTS
58 Markings Place 169 Tower Bridge Road London SE1 3JB
+44 (0) 207 3781 007
studio@owal.london
www.owal.london

Status	Planning	Drawn	HT	Checked	DL
Scale	1:100 @ A3	Date	25/2/19	Revision	
Drawing Number	248-EX-GE01				P1



02 - Existing Rear Elevation
1:100 @ A3

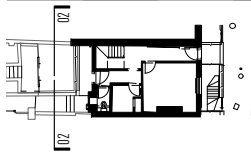

Information contained within this drawing is the sole copyright of OWAL Architects Ltd. and is not to be reproduced without express permission. No implied licence exists. This drawing not to be used for land transfer or valuation purposes. All dimensions & levels are to be checked on site by the contractor. Issued for purposes indicated only. Drawing errors and omissions to be reported to the architect.

Revisions
P1 25/02/19 Issued for Planning

Notes


Client
Mr and Mrs J Myerson
Project
131 Arlington Road
Camden

Project Number
248

OWAL
ARCHITECTS
58 Markings Place 169 Tower Bridge Road London SE1 3UB
+44 (0) 207 3781 007
studio@owal.london
www.owal.london


Drawing Title
General Elevations
Existing Rear Elevation

Status Planning	Drawn HT	Checked DL
Scale 1:100 @ A3	Date 25/2/19	Revision
Drawing Number 248-EX-GE02		P1

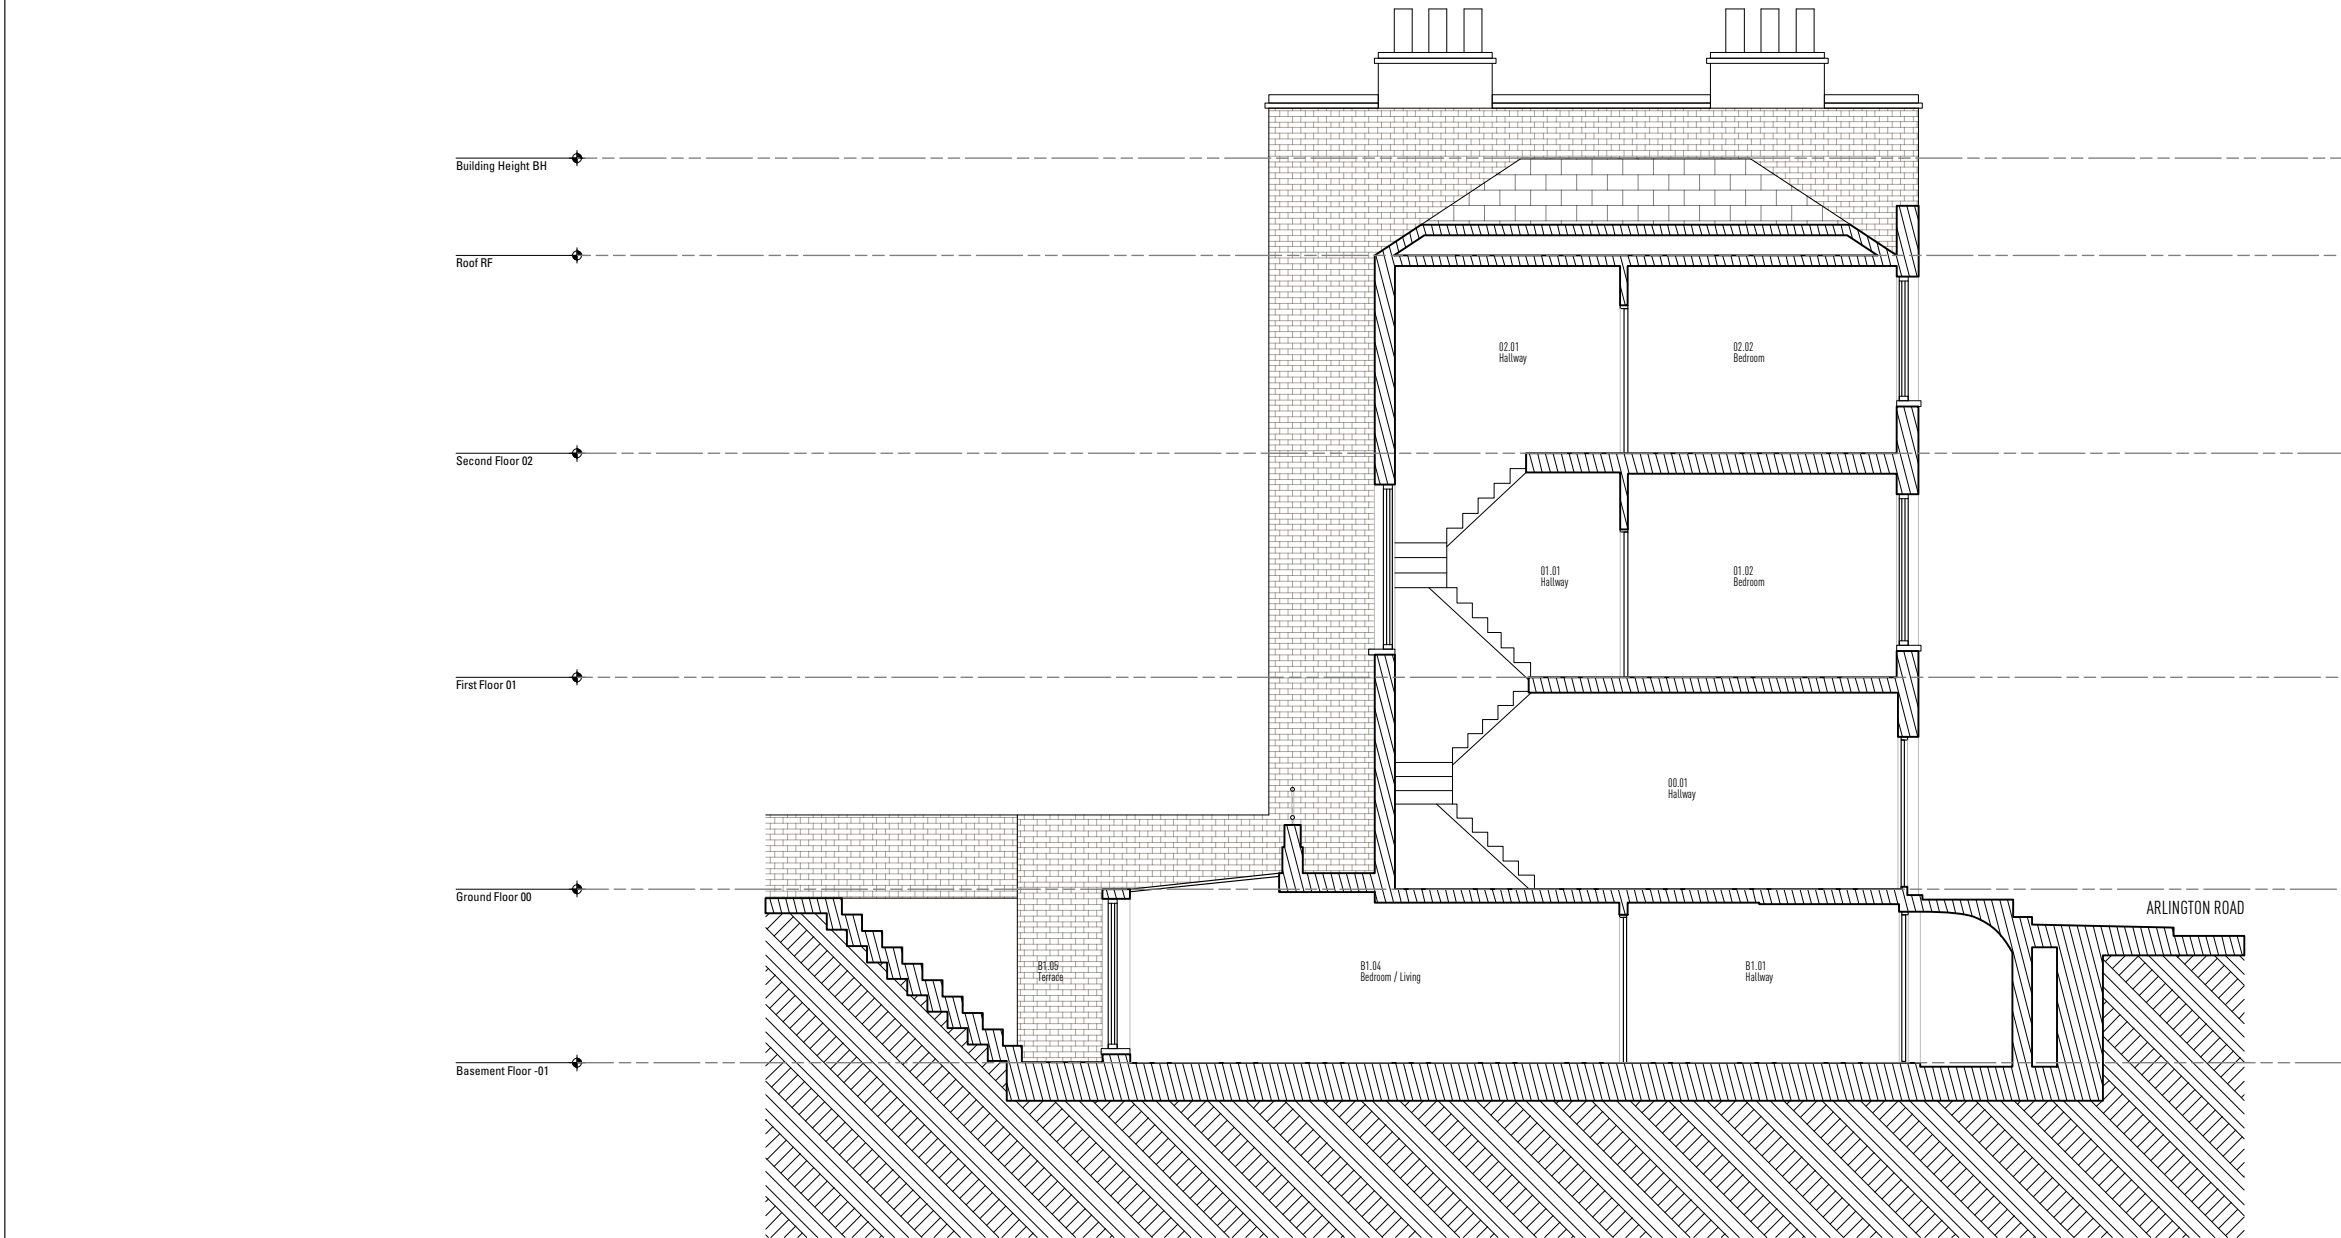

01 - Existing Section AA

1:100 @ A3

 

Information contained within this drawing is the sole copyright of OWAL Architects Ltd. and is not to be reproduced without express permission. No implied licence exists. This drawing not to be used for land transfer or valuation purposes. All dimensions & levels are to be checked on site by the contractor. Issued for purposes indicated only. Drawing errors and omissions to be reported to the architect.

Revisions
P1 25/02/19 Issued for Planning

Notes

Client
Mr and Mrs J Myerson

Project
131 Arlington Road
Camden


Project Number
248

Drawing Title
General Sections
Existing Section AA


OWAL
ARCHITECTS
58 Markings Place 169 Tower Bridge Road London SE1 3UB
+44 (0) 207 3781 007
studio@owal.london
www.owal.london

Status	Drawn	Checked
Planning	HT	DL
Scale	1:100 @ A3	Date
Drawing Number	248-EX-GS01	Revision
		25/2/19

P1

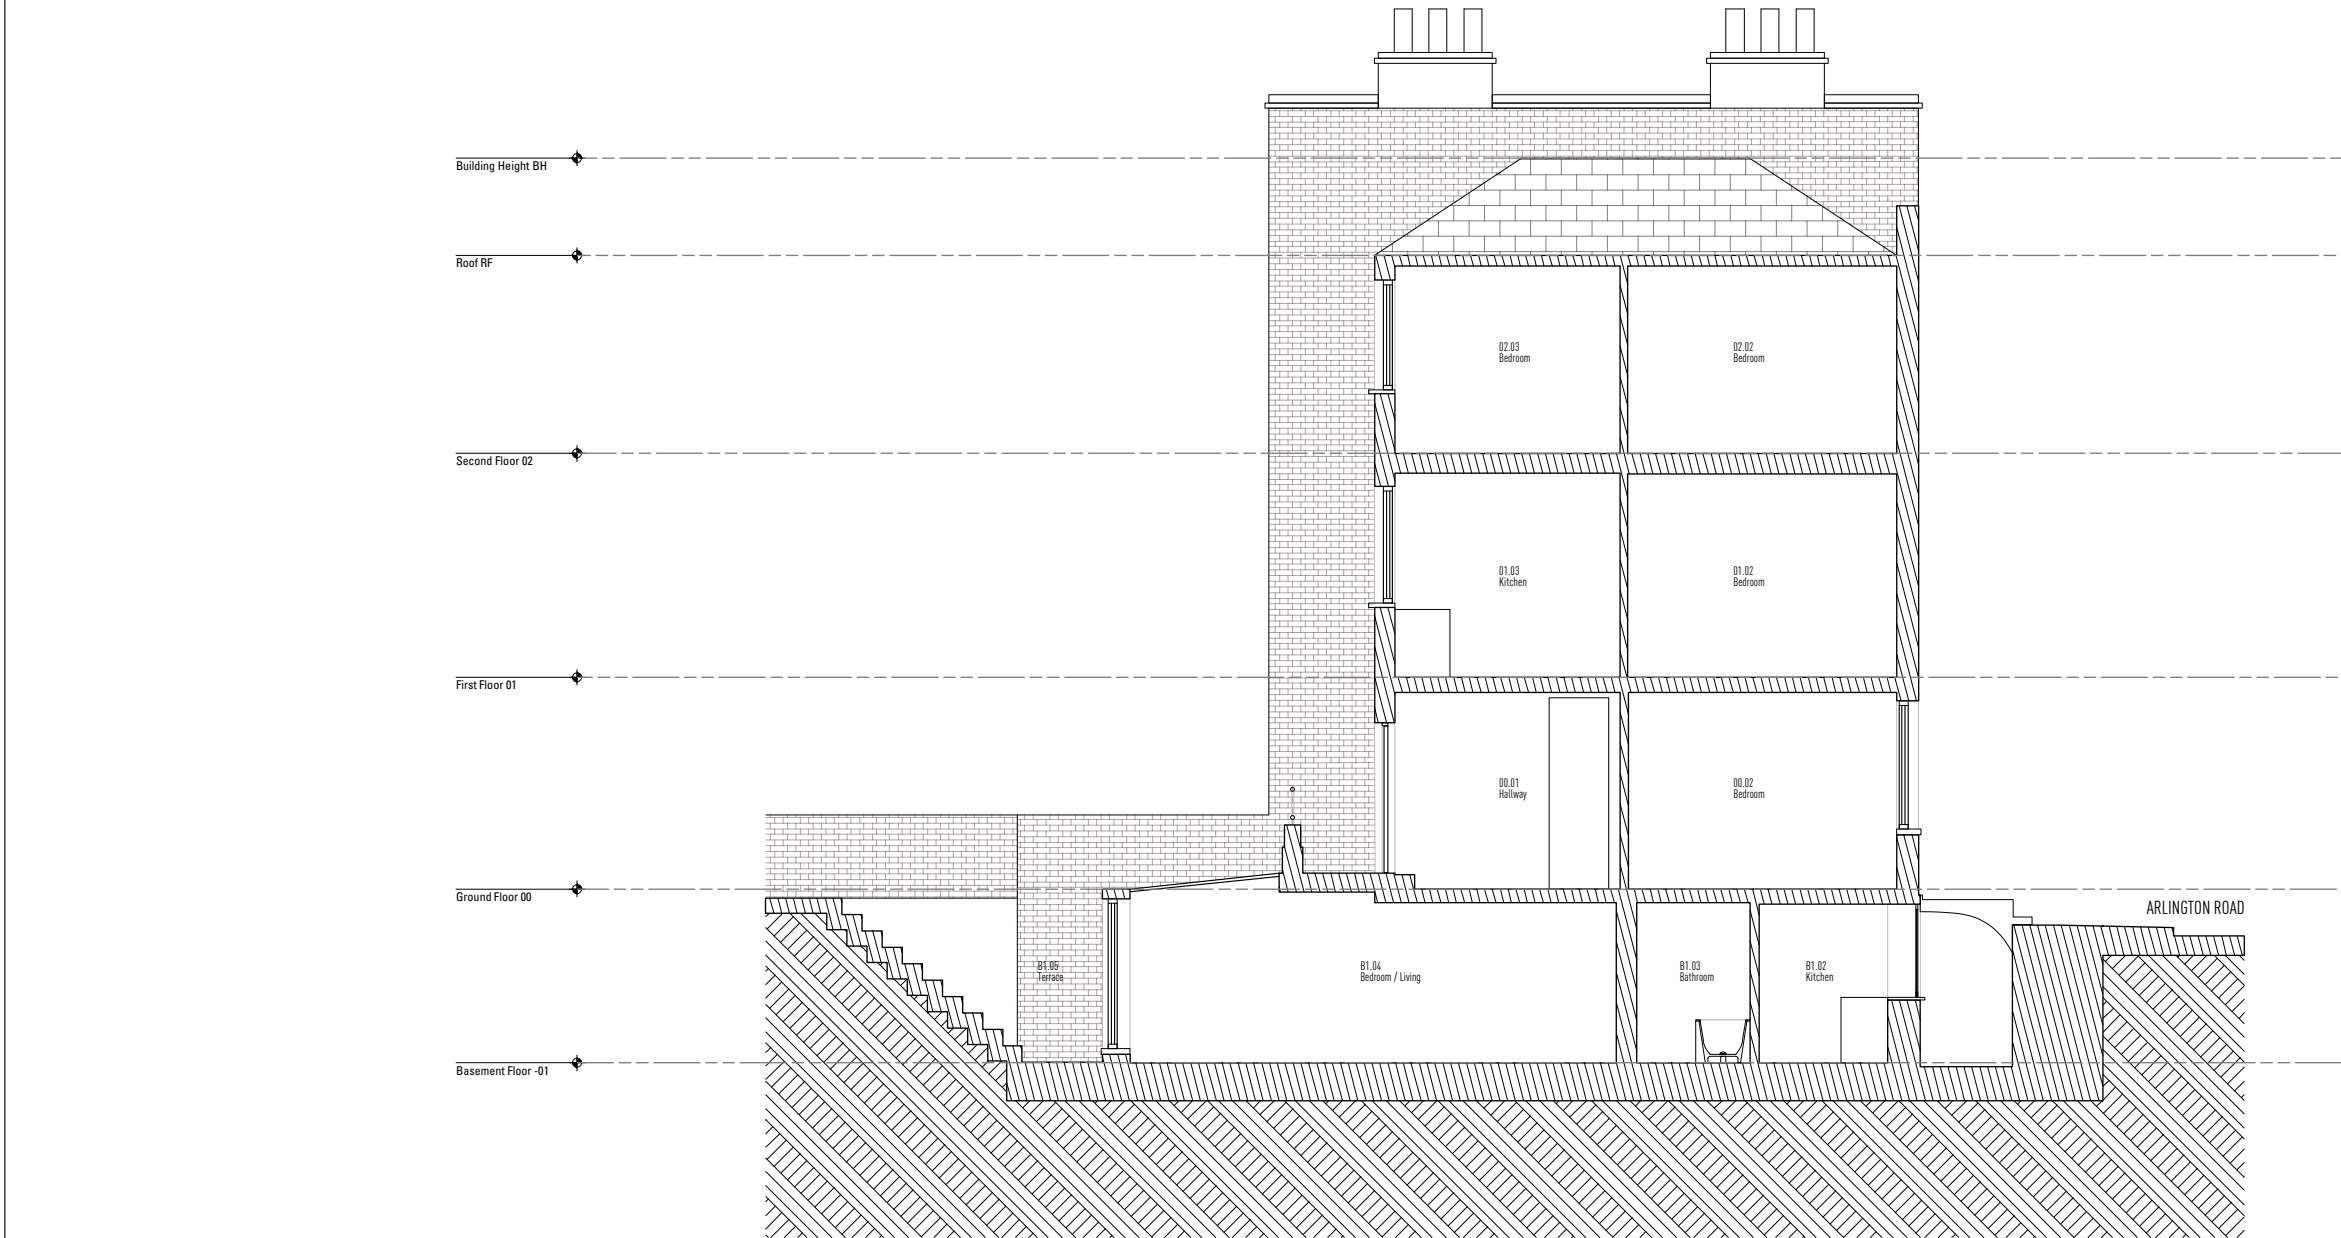

02 - Existing Section BB
1:100 @ A3

 

Revisions
P1 25/02/19 Issued for Planning

Notes

Information contained within this drawing is the sole copyright of OWAL Architects Ltd. and is not to be reproduced without express permission. No implied licence exists. This drawing not to be used for land transfer or valuation purposes. All dimensions & levels are to be checked on site by the contractor. Issued for purposes indicated only. Drawing errors and omissions to be reported to the architect.

Client
Mr and Mrs J Myerson
Project
131 Arlington Road
Camden

Project Number
248

Drawing Title
General Sections
Existing Section BB

Status	Drawn	Checked
Planning	HT	DL
Scale	1:100 @ A3	Date
Drawing Number	248-EX-6S02	Revision
		25/2/19

OWAL
architects
58 Markings Place 169 Tower Bridge Road London SE1 3JB
+44 (0) 207 3781 007
studio@owal.london
www.owal.london