


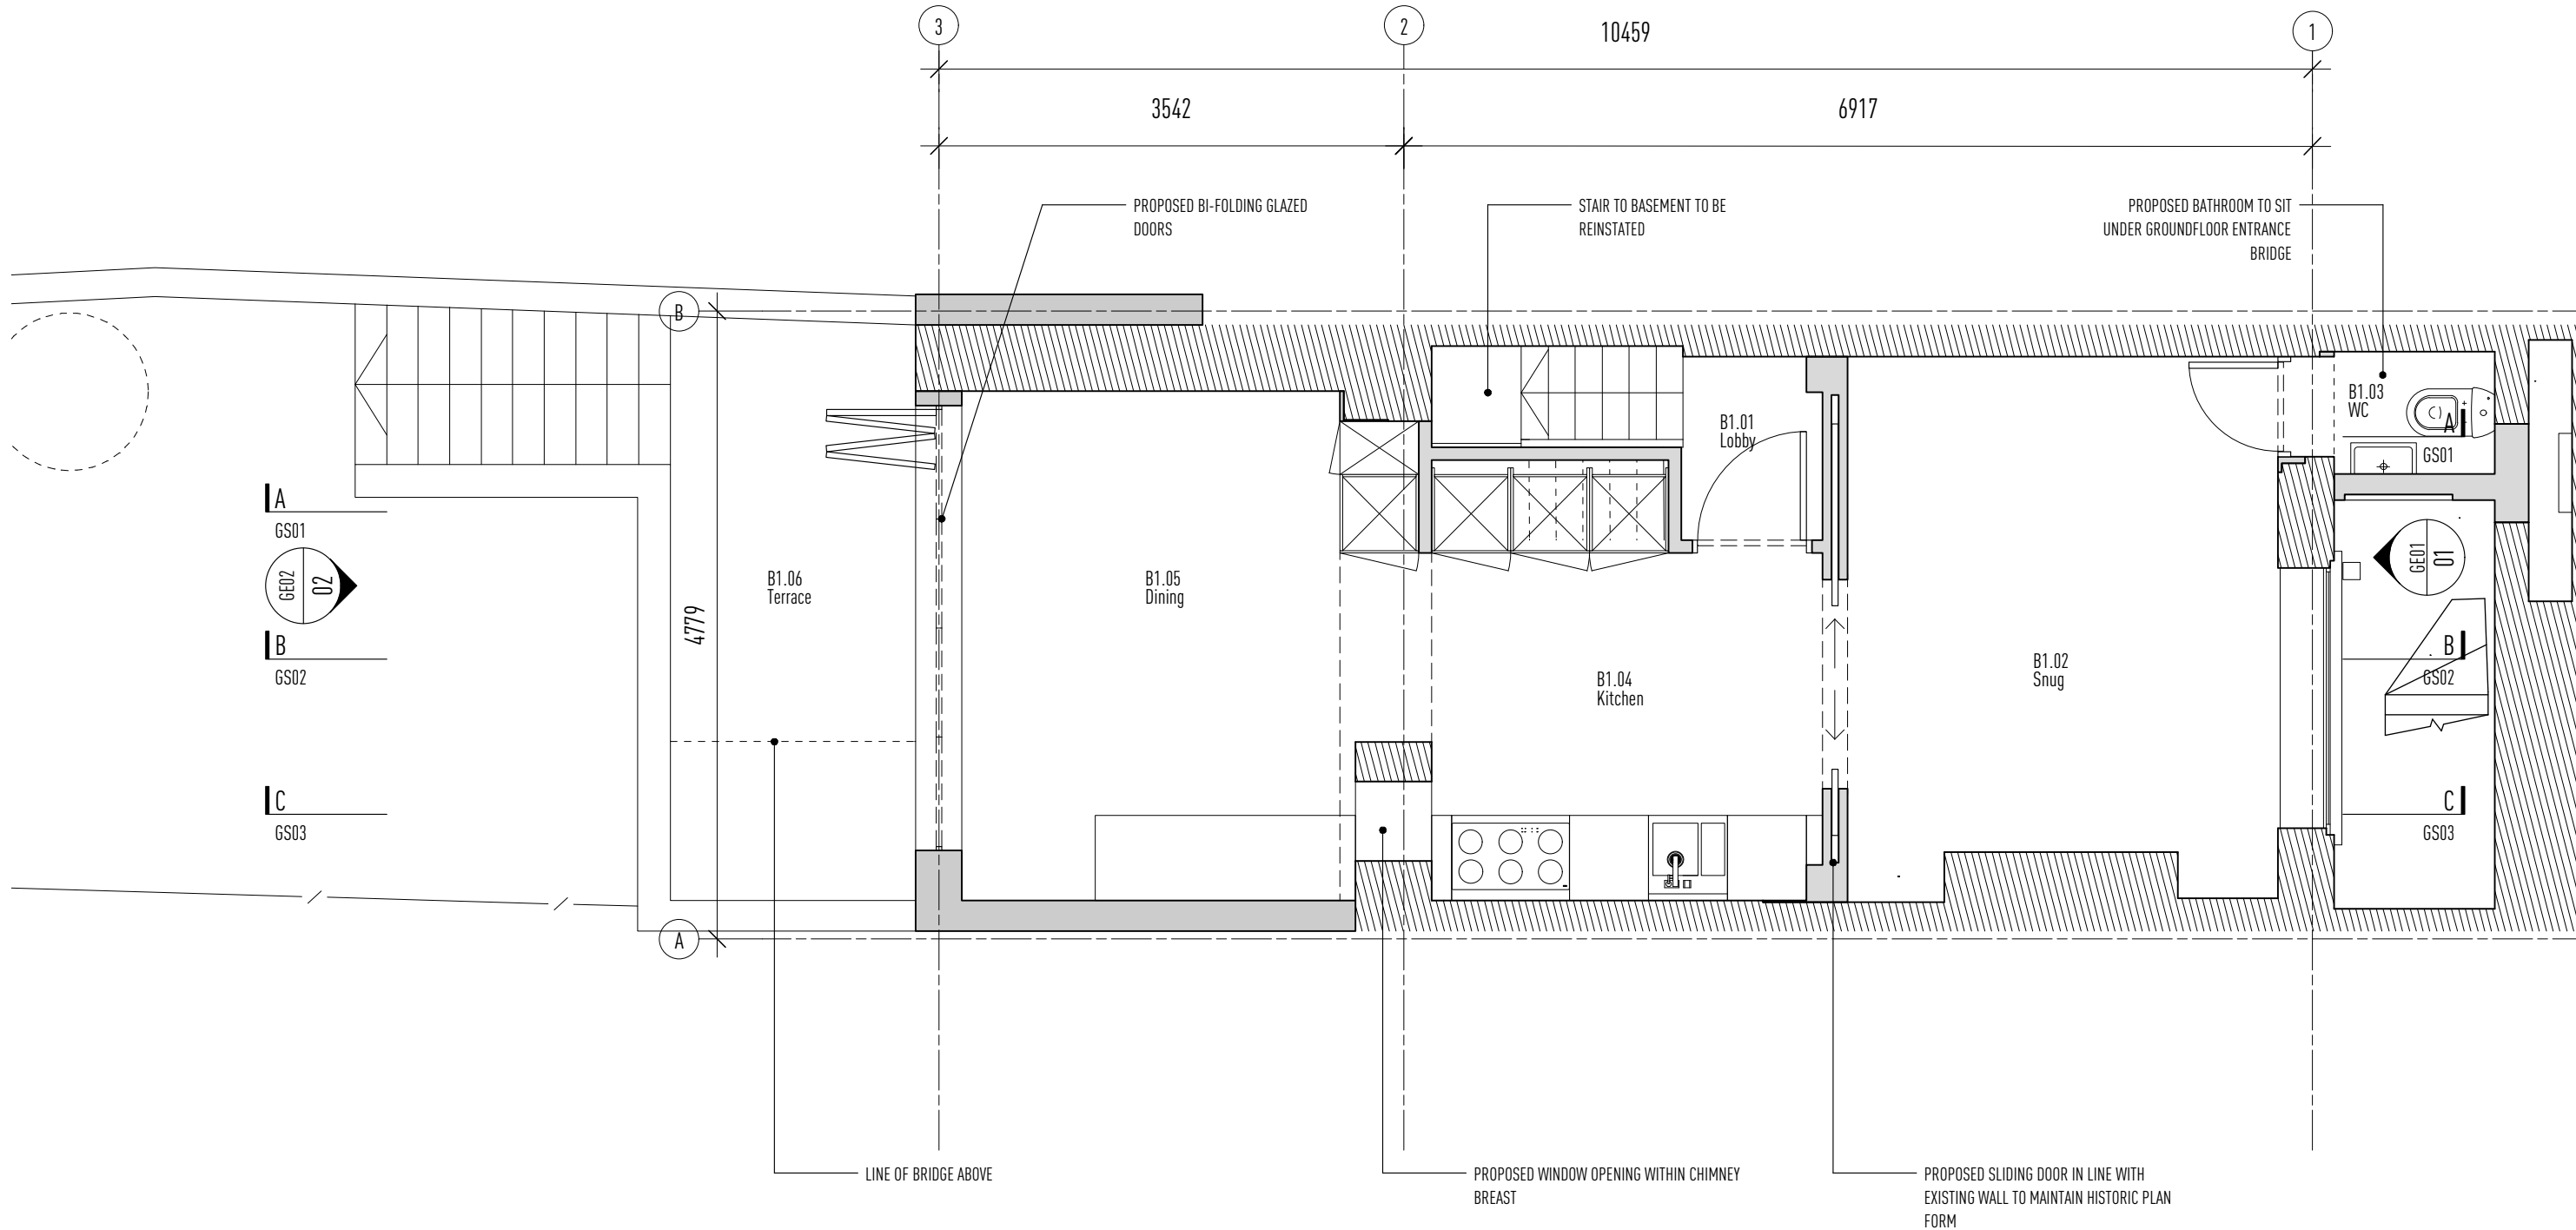

B1 - Proposed Basement Floor
1:50@A3



Information contained within this drawing is the sole copyright of OWAL Architects Ltd. and is not to be reproduced without express permission. No implied licence exists. This drawing not to be used for land transfer or valuation purposes. All dimensions & levels are to be checked on site by the contractor. Issued for purposes indicated only. Drawing errors and omissions to be reported to the architect.

Revisions
P1 25/02/19 Issued for Planning

- Notes
- Existing construction
 - Finished floor to ceiling height (metres)


Client
Mr and Mrs J Myerson
Project
**131 Arlington Road
Camden**

Project Number
248


Drawing Title
**General Arrangements
Proposed Basement Floor Plan**

OWAL
ARCHITECTS
58 Markings Place 169 Tower Bridge Road London SE1 3UB
+44 (0) 207 3781 007
studio@owal.london
www.owal.london

State	Drawn	Checked
Planning	DL	GO
Scale	Date	Revision
1:50@A3	25/2/19	
Drawing Number		
248-GAB1		P1

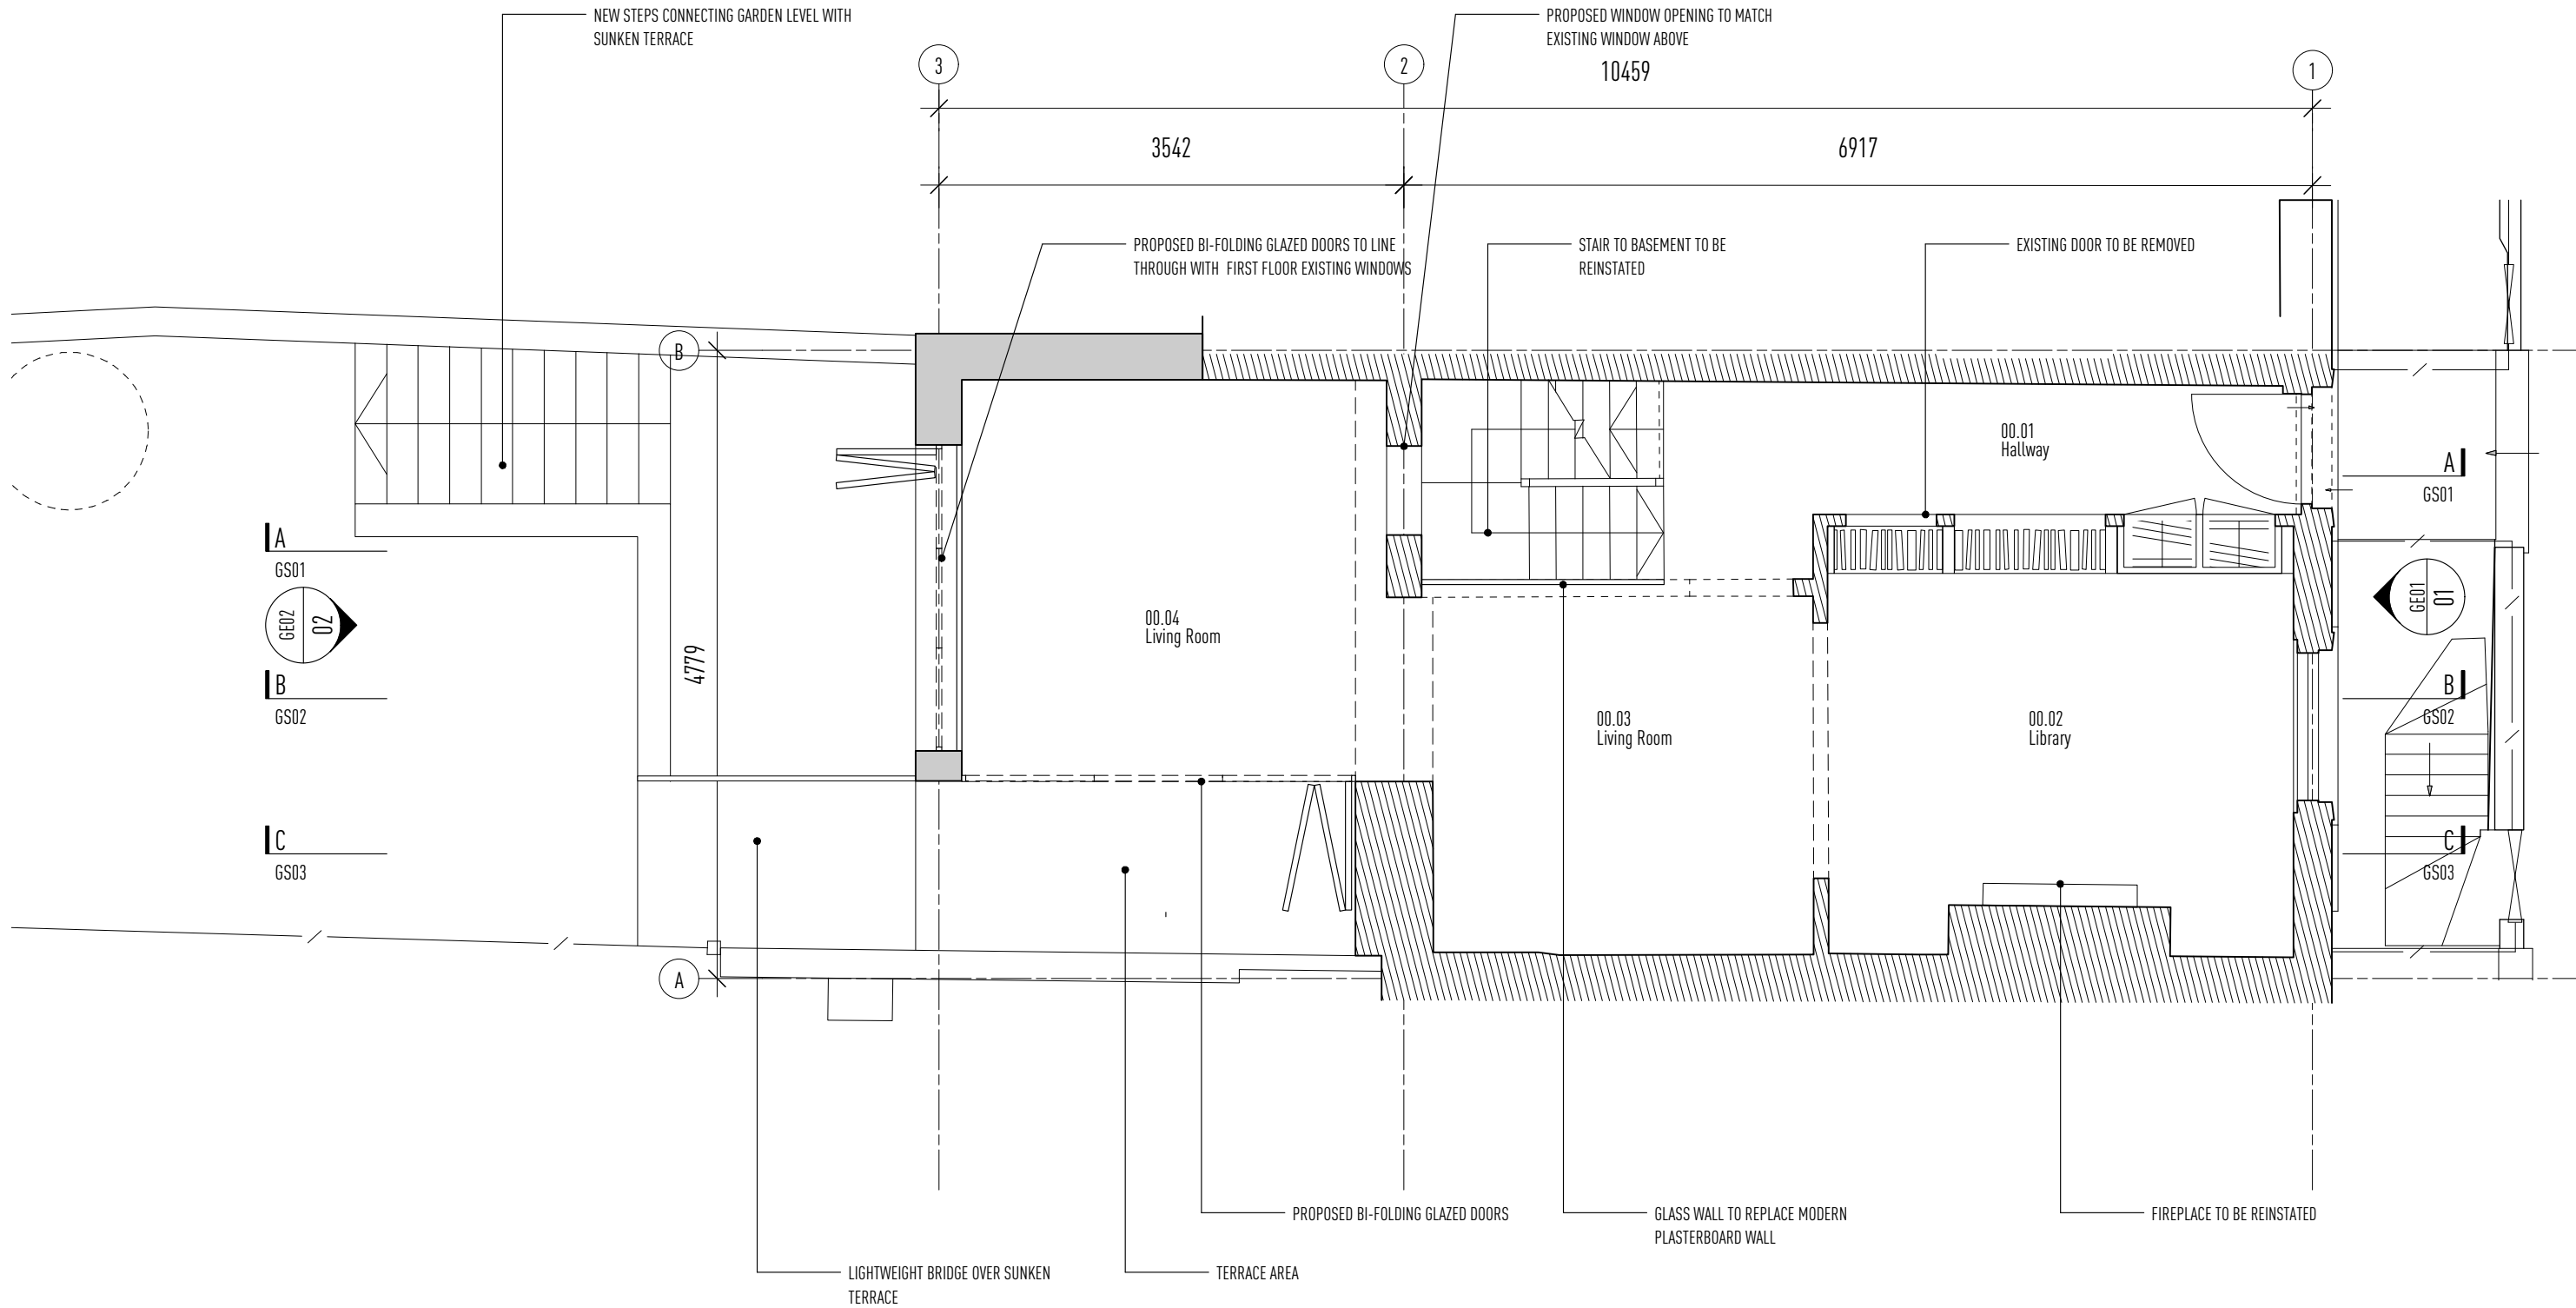

00 - Proposed Ground Floor
1:50@A3

 

Information contained within this drawing is the sole copyright of OWAL Architects Ltd. and is not to be reproduced without express permission. No implied licence exists. This drawing not to be used for land transfer or valuation purposes. All dimensions & levels are to be checked on site by the contractor. Issued for purposes indicated only. Drawing errors and omissions to be reported to the architect.

Revisions
P1 25/02/19 Issued for Planning

- Notes
- Existing construction
 - Finished floor to ceiling height (metres)


Client
Mr and Mrs J Myerson
Project
131 Arlington Road
Camden

Project Number
248

Drawing Title
General Arrangements
Proposed Ground Floor Plan

OWAL
ARCHITECTS
58 Markings Place 169 Tower Bridge Road London SE1 3UB
+44 (0) 207 3781 007
studio@owal.london
www.owal.london

Status Planning	Drawn DL	Checked GO
Scale 1:50@A3	Date 25/2/19	Revision
Drawing Number 248-GA00	P1	

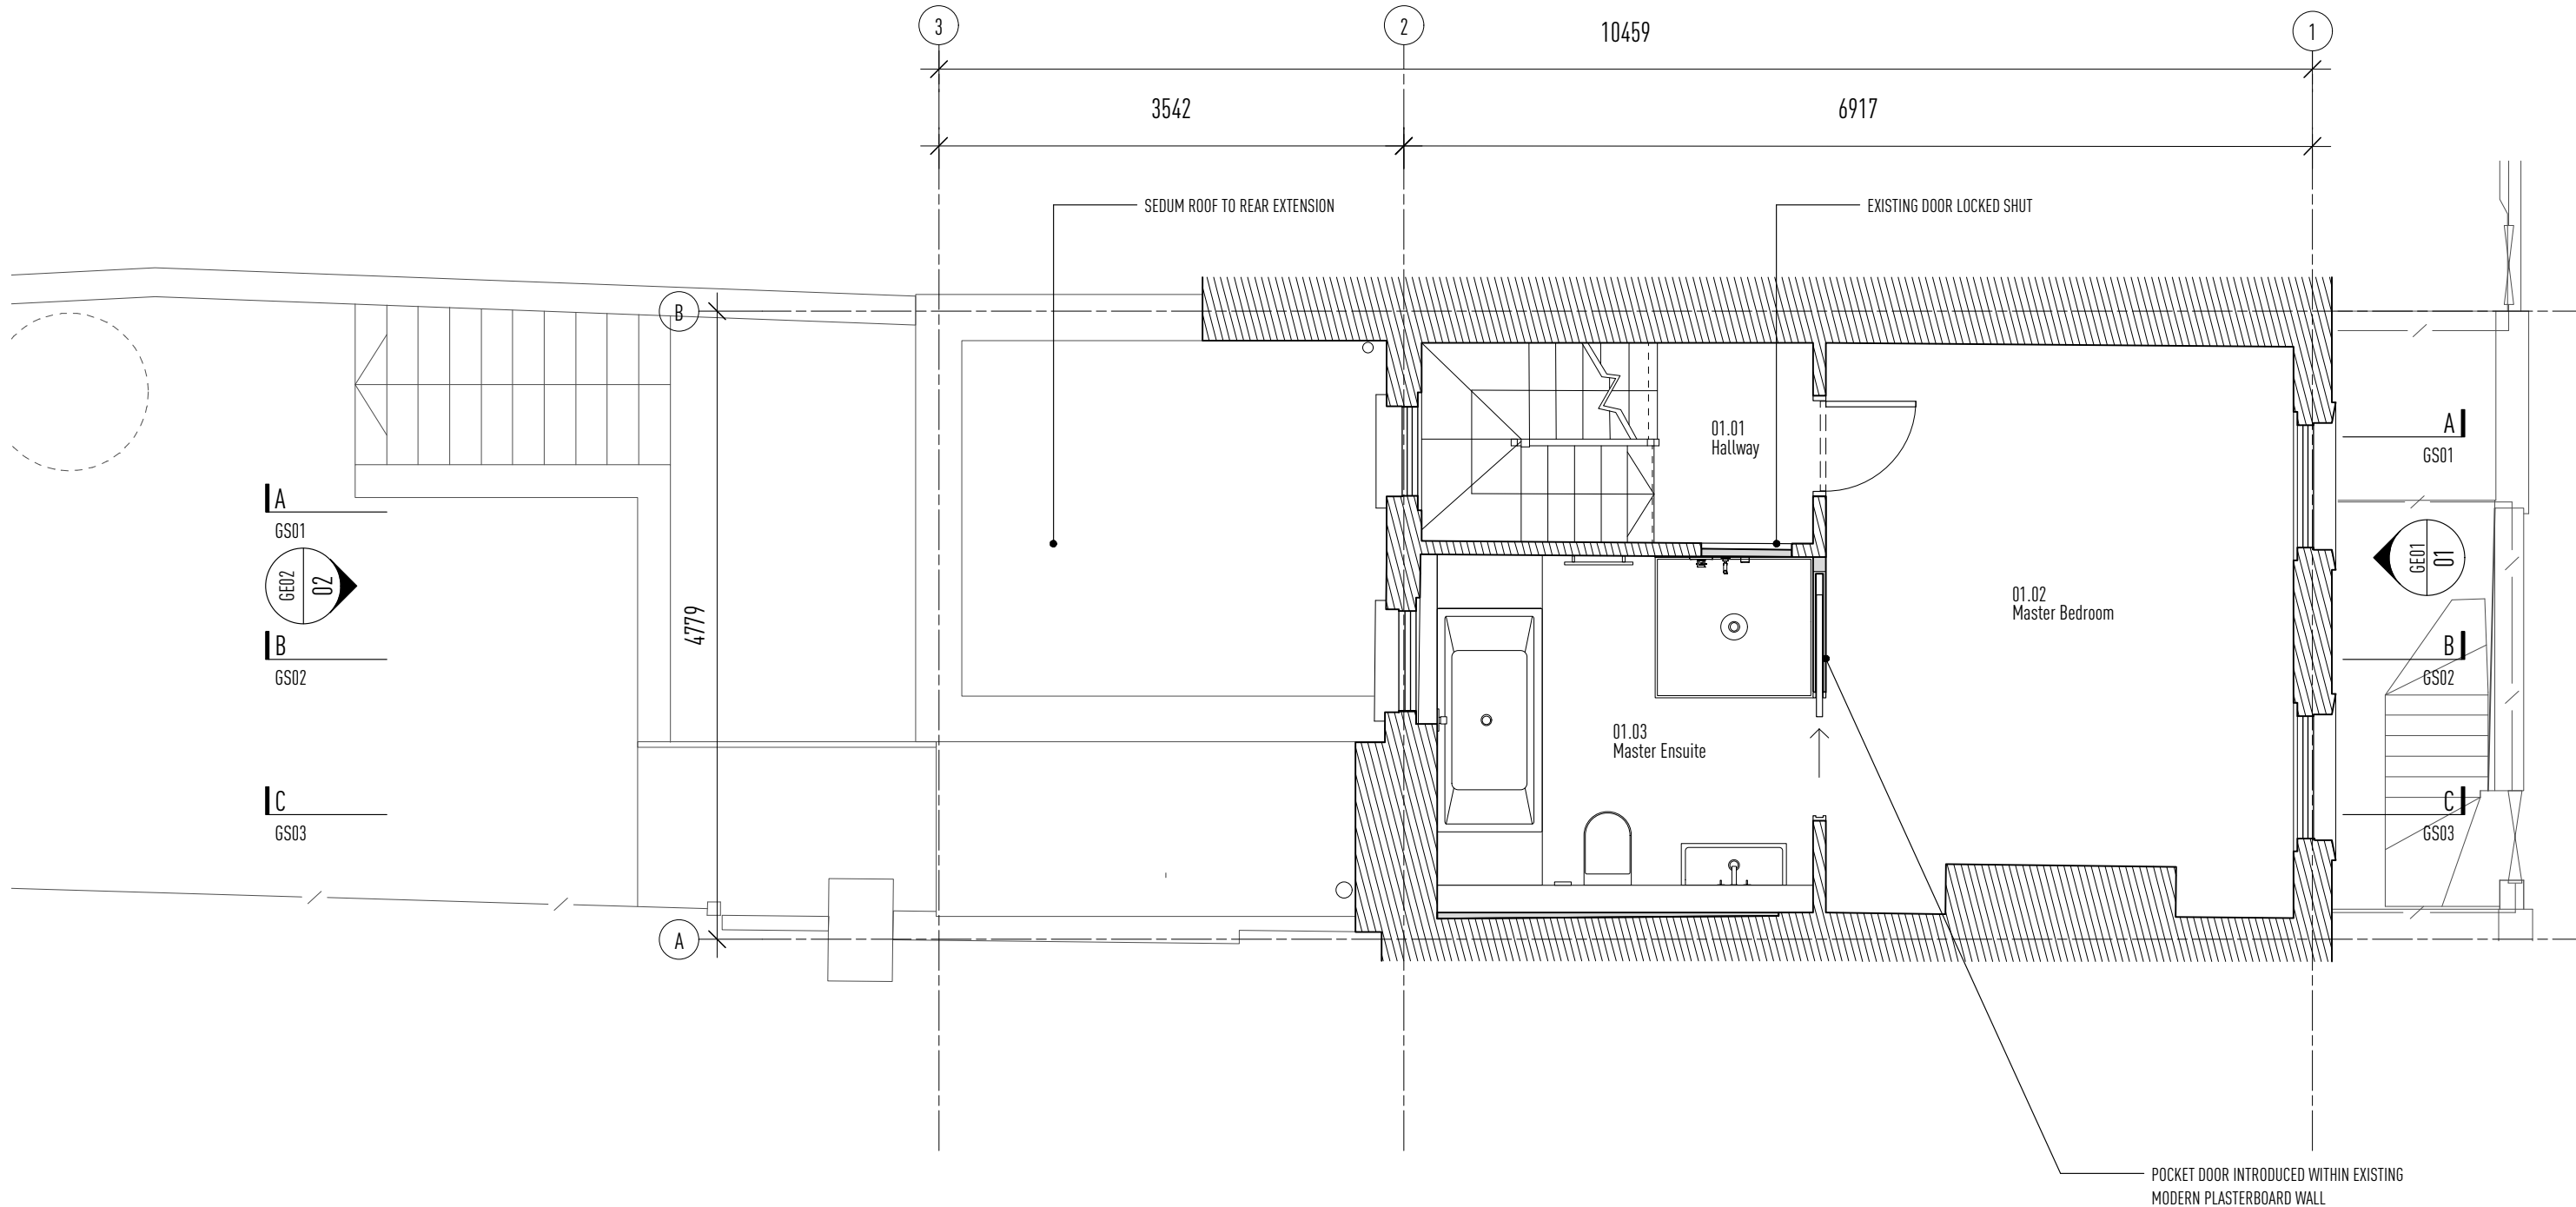

01 - Proposed First Floor
1:50@A3



Information contained within this drawing is the sole copyright of OWAL Architects Ltd. and is not to be reproduced without express permission. No implied licence exists. This drawing not to be used for land transfer or valuation purposes. All dimensions & levels are to be checked on site by the contractor. Issued for purposes indicated only. Drawing errors and omissions to be reported to the architect.

Revisions
P1 25/02/19 Issued for Planning


Notes
Existing construction
Finished floor to ceiling height (metres)

Client
Mr and Mrs J Myerson
Project
131 Arlington Road
Camden

Project Number
248

Drawing Title
General Arrangements
Proposed First Floor Plan

OWAL
ARCHITECTS
58 Markings Place 169 Tower Bridge Road London SE1 3JB
+44 (0) 207 3781 007
studio@owal.london
www.owal.london
Status
Planning
Scale
1:50@A3
Drawing Number
248-GA01
Drawn
DL
Checked
GO
Date
25/2/19
Revision

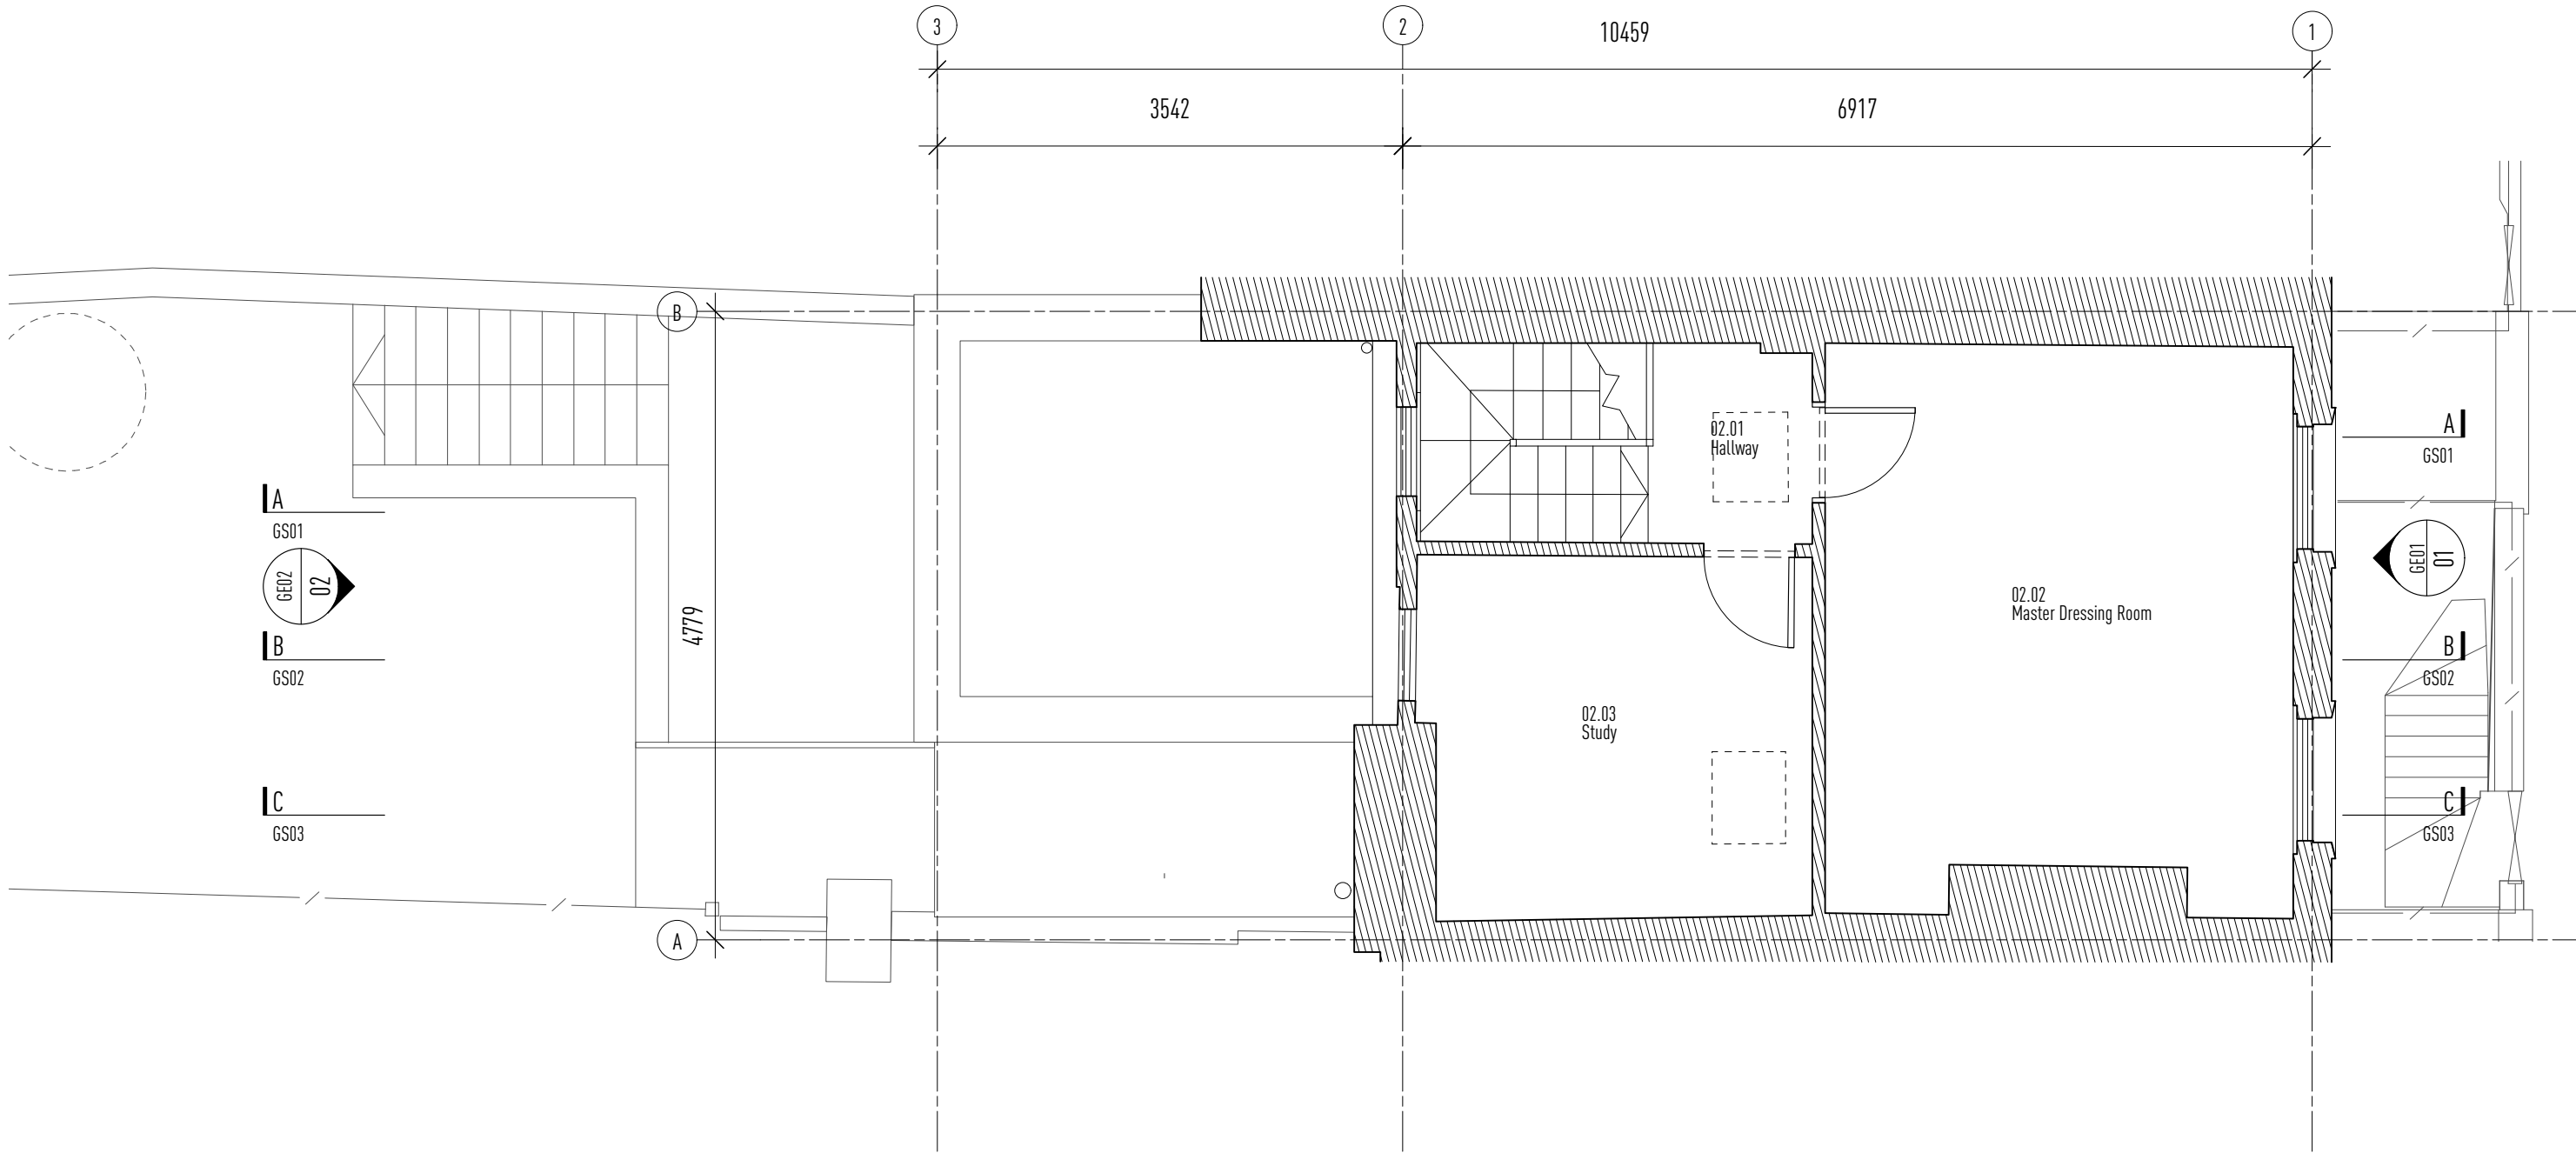

02 - Proposed Second Floor
1:50@A3



Information contained within this drawing is the sole copyright of OWAL Architects Ltd. and is not to be reproduced without express permission. No implied licence exists. This drawing not to be used for land transfer or valuation purposes. All dimensions & levels are to be checked on site by the contractor. Issued for purposes indicated only. Drawing errors and omissions to be reported to the architect.

Revisions
P1 25/02/19 Issued for Planning

- Notes
- Existing construction
 - Finished floor to ceiling height (metres)

Client
Mr and Mrs J Myerson
Project
**131 Arlington Road
Camden**
Project Number
248

Drawing Title
**General Arrangements
Proposed Second Floor Plan**

OWAL
a r c h i t e c t s
58 Markings Place 169 Tower Bridge Road London SE1 3JB
+44 (0) 207 3781 007
studio@owal.london
www.owal.london


State	Drawn	Checked
Planning	DL	GO
Scale	1:50@A3	Date
Drawing Number	248-GA02	Revision

25/2/19

P1



01 - Proposed Front Elevation
1:100 @ A3

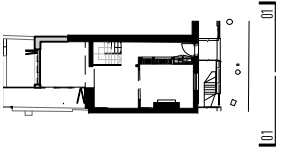

Information contained within this drawing is the sole copyright of OWAL Architects Ltd. and is not to be reproduced without express permission. No implied licence exists. This drawing not to be used for land transfer or valuation purposes. All dimensions & levels are to be checked on site by the contractor. Issued for purposes indicated only. Drawing errors and omissions to be reported to the architect.

Revisions	Notes
P1 25/02/19 Issued for Planning	


Client	Mr and Mrs J Myerson
Project	131 Arlington Road Camden
Project Number	248

Drawing Title	General Elevations Proposed Front Elevation
---------------	--

OWAL ARCHITECTS 58 Markings Place · 169 Tower Bridge Road · London · SE1 3JF +44 (0) 207 3781 007 studio@owal.london www.owal.london		
Status	Planning	Drawn HT
Scale	1:100 @ A3	Checked DL
Drawing Number	248-GE01	Date 25/2/19
		Revision
		P1



02 - Proposed Rear Elevation
1:100 @ A3

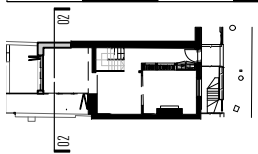

Information contained within this drawing is the sole copyright of OWAL Architects Ltd. and is not to be reproduced without express permission. No implied licence exists. This drawing not to be used for land transfer or valuation purposes. All dimensions & levels are to be checked on site by the contractor. Issued for purposes indicated only. Drawing errors and omissions to be reported to the architect.

Revisions
P1 25/02/19 Issued for Planning

Notes


Client
Mr and Mrs J Myerson
Project
131 Arlington Road
Camden

Project Number
248

Drawing Title
General Elevations
Proposed Rear Elevation

OWAL
ARCHITECTS
58 Markings Place 169 Tower Bridge Road London SE1 3JB
+44 (0) 207 3781 007
studio@owal.london
www.owal.london

Status	Planning	Drawn	HT	Checked	DL
Scale	1:100 @ A3	Date	25/2/19	Revision	
Drawing Number	248-GE02				P1

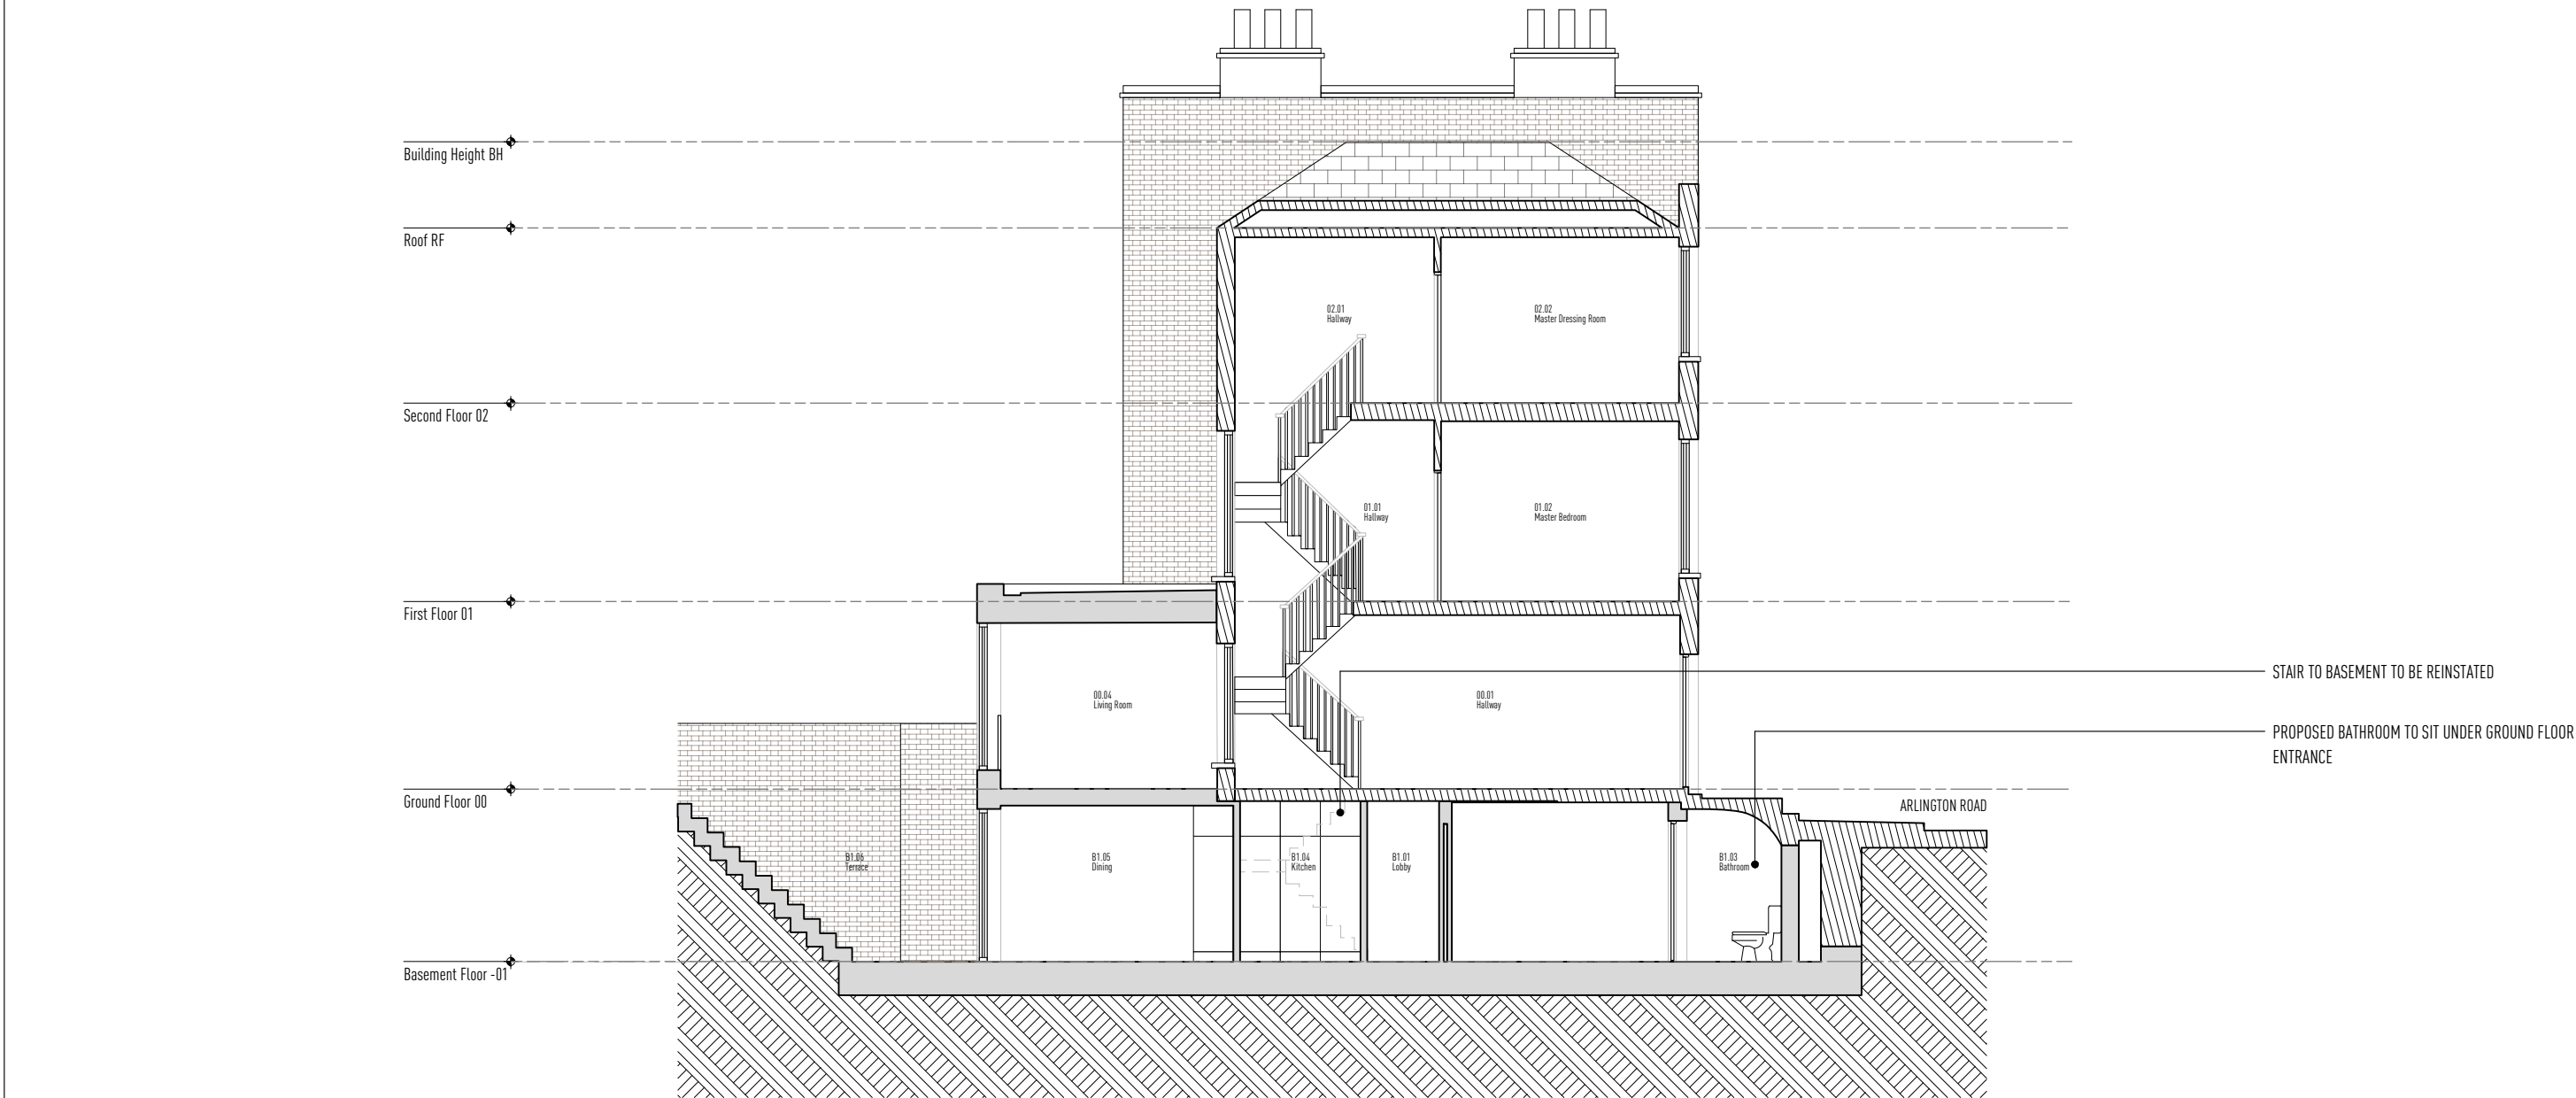

01 - Proposed Section AA
1:100 @ A3



Revisions
P1 25/02/19 Issued for Planning

Notes



Information contained within this drawing is the sole copyright of OWAL Architects Ltd. and is not to be reproduced without express permission. No implied licence exists. This drawing not to be used for land transfer or valuation purposes. All dimensions & levels are to be checked on site by the contractor. Issued for purposes indicated only. Drawing errors and omissions to be reported to the architect.


Client
Mr and Mrs J Myerson
Project
131 Arlington Road
Camden

Project Number
248

Drawing Title
General Sections
Proposed Section AA

OWAL
a r c h i t e c t s
58 Markings Place · 169 Tower Bridge Road · London · SE1 3JF
+44 (0) 207 3781 007
studio@owal.london
www.owal.london

Status	Drawn	Checked
Planning	HT	DL
Scale	Date	Revision
1:100 @ A3	25/2/19	
Drawing Number		
248-GS01		P1

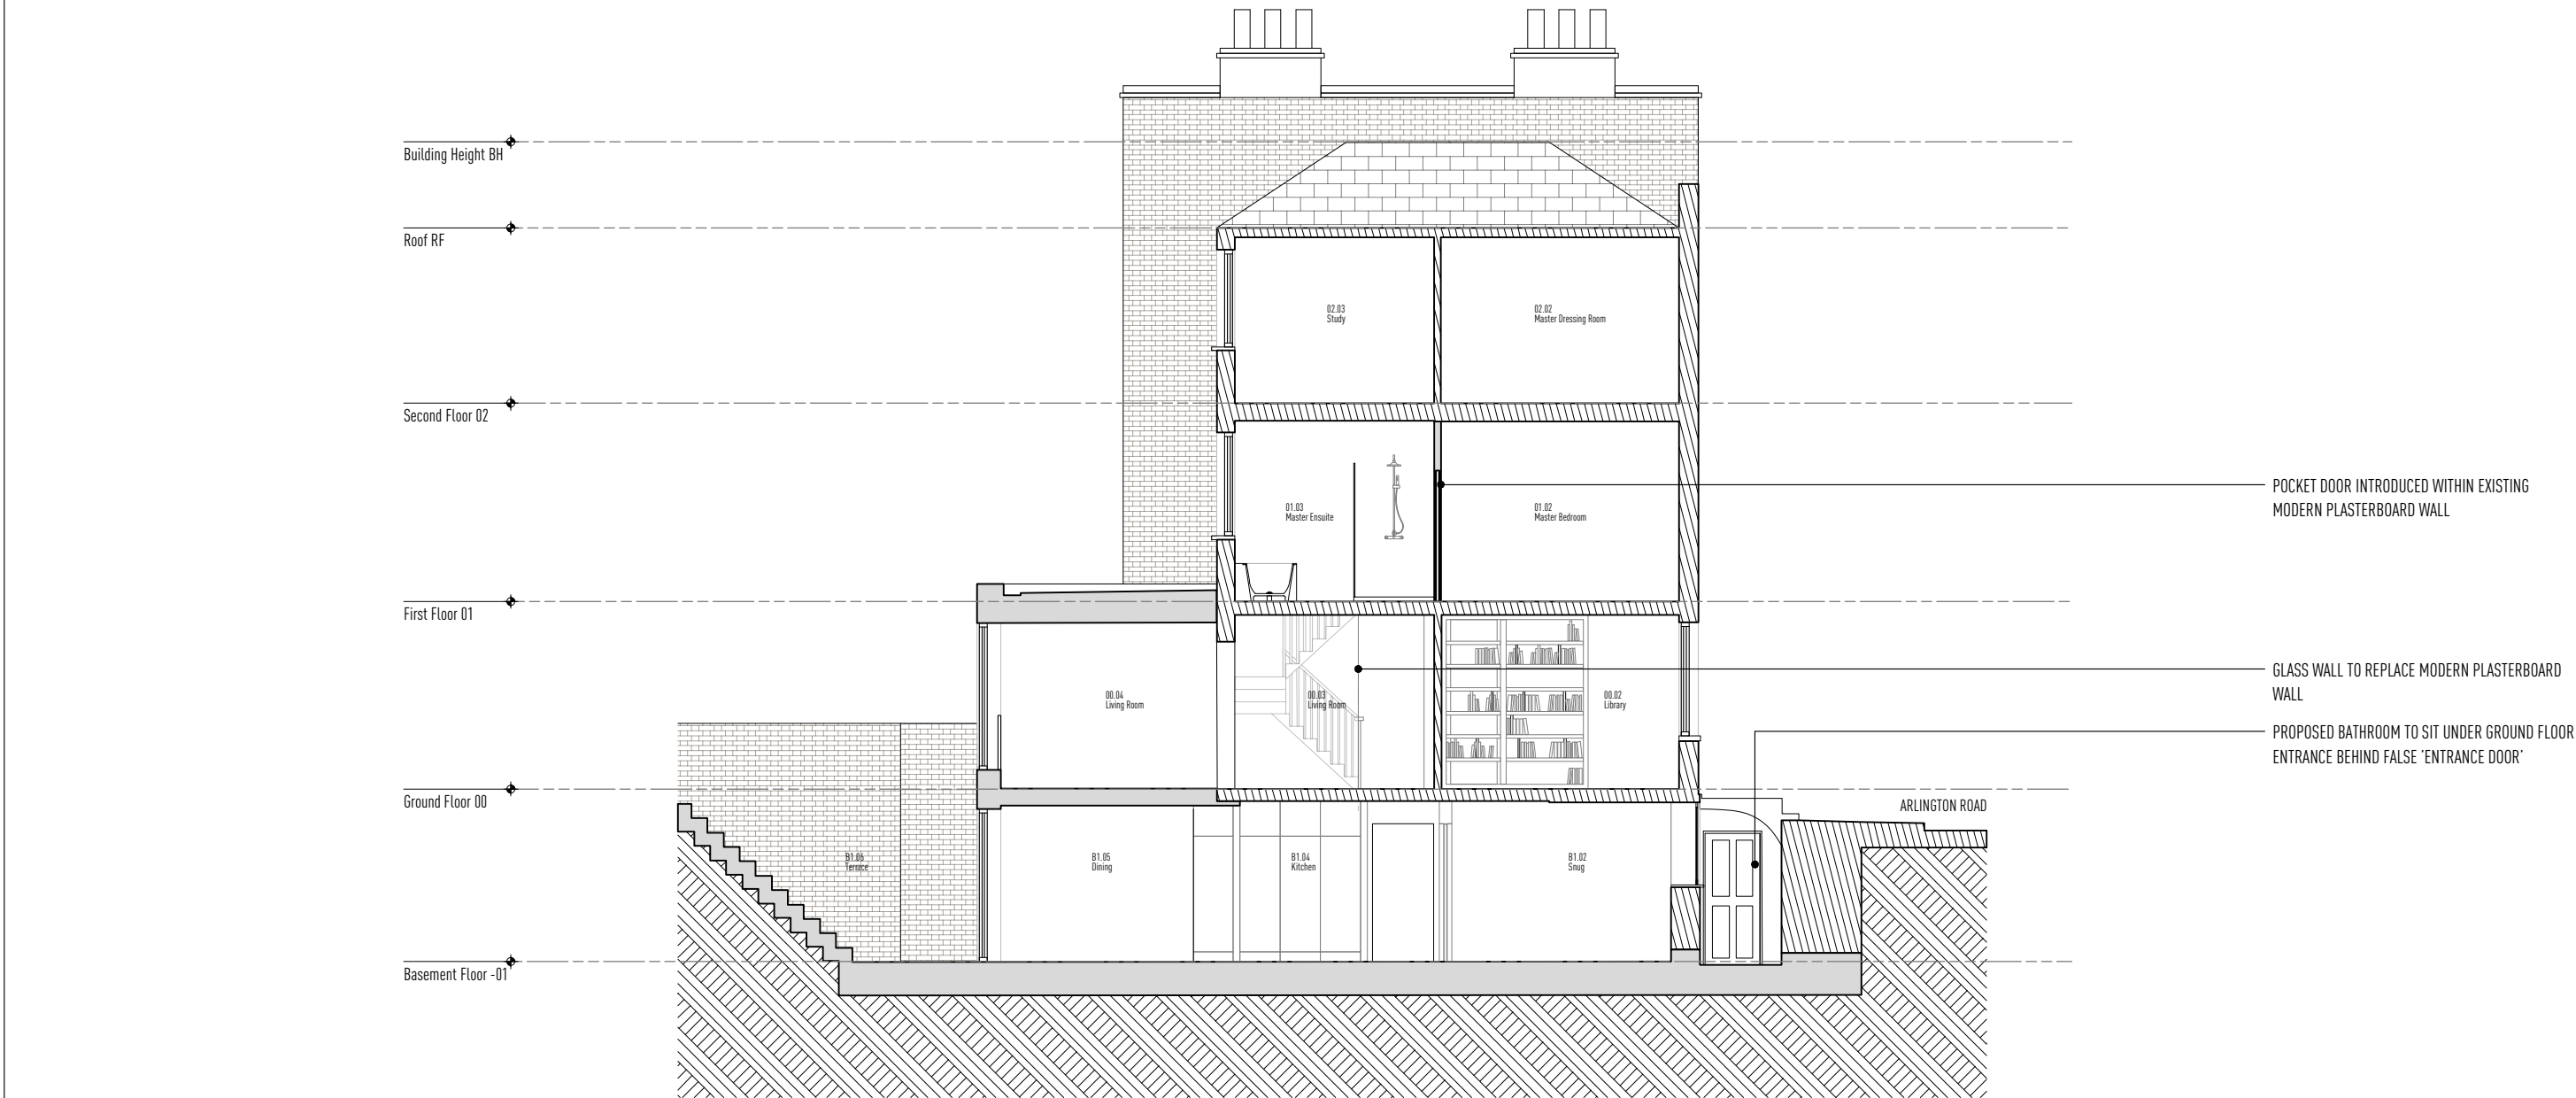

02 - Proposed Section BB
1:100 @ A3



Revisions
P1 25/02/19 Issued for Planning

Notes



Information contained within this drawing is the sole copyright of OWAL Architects Ltd. and is not to be reproduced without express permission. No implied licence exists. This drawing not to be used for land transfer or valuation purposes. All dimensions & levels are to be checked on site by the contractor. Issued for purposes indicated only. Drawing errors and omissions to be reported to the architect.


Client
Mr and Mrs J Myerson
Project
**131 Arlington Road
Camden**

Project Number
248

Drawing Title
**General Sections
Proposed Section BB**

OWAL
ARCHITECTS
58 Markings Place 169 Tower Bridge Road London SE1 3UB
+44 (0) 207 3781 007
studio@owal.london
www.owal.london

Status	Drawn	Checked
Planning	HT	DL
Scale	Date	Revision
1:100 @ A3	25/2/19	
Drawing Number		
248-GS02		P1

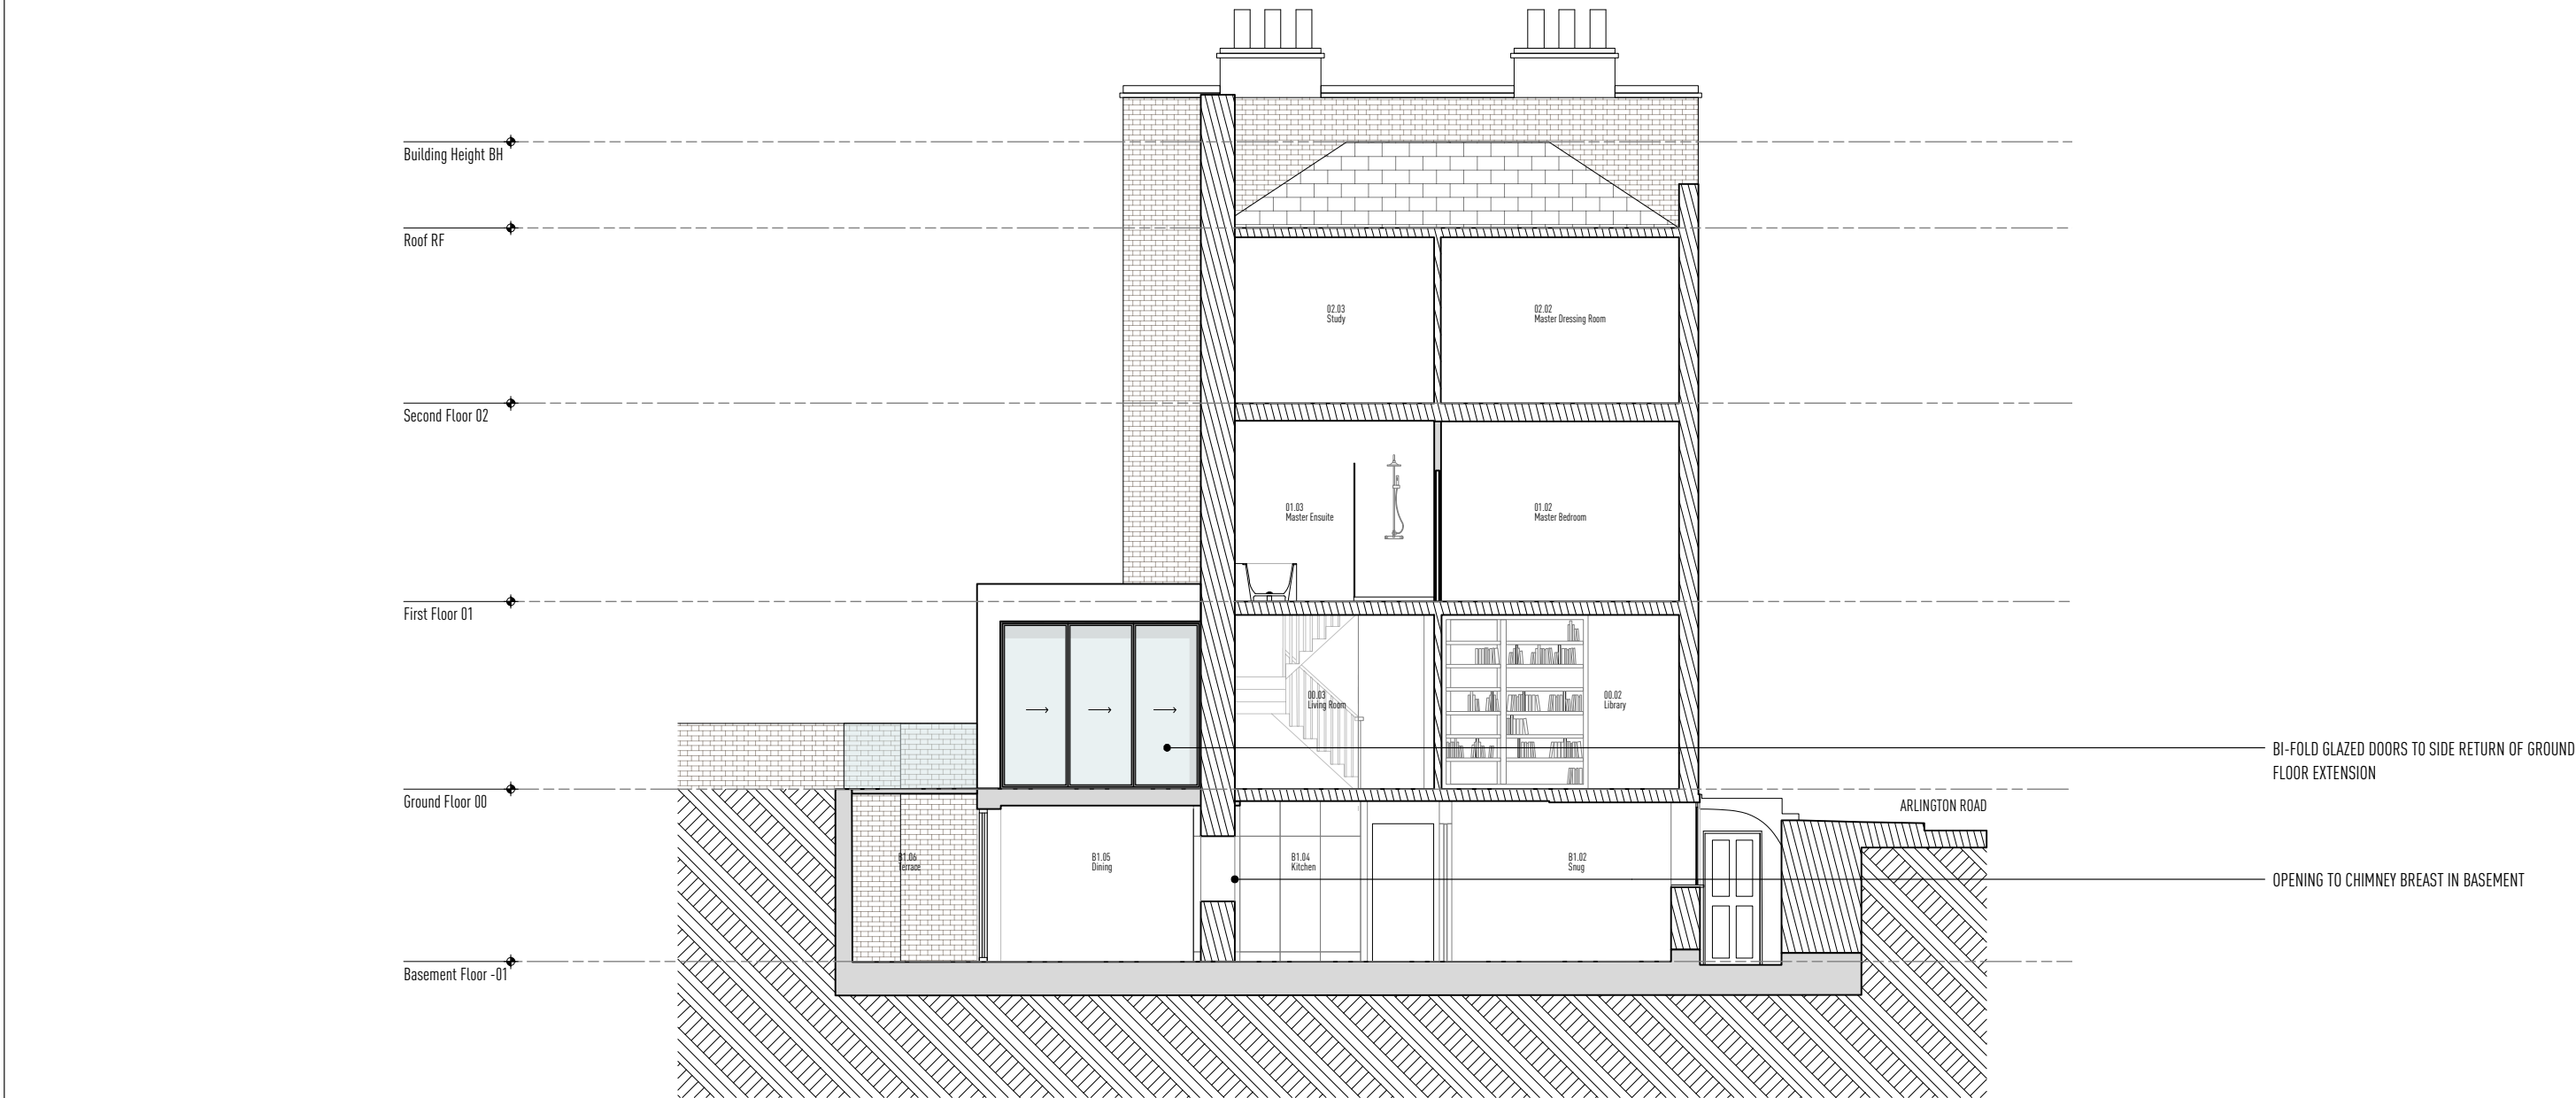

03 - Proposed Section CC
1:100 @ A3



Revisions
P1 25/02/19 Issued for Planning

Notes



Information contained within this drawing is the sole copyright of OWAL Architects Ltd. and is not to be reproduced without express permission. No implied licence exists. This drawing not to be used for land transfer or valuation purposes. All dimensions & levels are to be checked on site by the contractor. Issued for purposes indicated only. Drawing errors and omissions to be reported to the architect.

Client
Mr and Mrs J Myerson
Project
**131 Arlington Road
Camden**

Project Number
248

Drawing Title
**General Sections
Proposed Section CC**

OWAL a r c h i t e c t s			
58 Markings Place, 169 Tower Bridge Road, London, SE1 3JF +44 (0) 207 3781 007 studio@owal.london www.owal.london			
Status Planning	Drawn HT	Checked DL	Date 25/2/19
Scale 1:100 @ A3	Drawing Number 248-GS03	Revision	