

01 - Existing First Floor
1:50@A3



Information contained within this drawing is the sole copyright of OWAL Architects Ltd. and is not to be reproduced without express permission. No implied licence exists. This drawing not to be used for land transfer or valuation purposes. All dimensions & levels are to be checked on site by the contractor. Issued for purposes indicated only. Drawing errors and omissions to be reported to the architect.

Revisions
P1 25/02/19 Issued for Planning

Notes


- Existing construction
- Finished floor to ceiling height (metres)
- Finished floor level (above sea level)
- Indicates demolition or excavation of the existing

Client
Mr and Mrs J Myerson
Project
**131 Arlington Road
Camden**

Project Number
248

Drawing Title
**Demolition Drawings
Existing First Floor Plan**

OWAL a r c h i t e c t s 58 Markings Place 169 Tower Bridge Road London SE1 3JB +44 (0) 207 3781 007 studio@owal.london www.owal.london			
Status Planning	Drawn DL	Checked GO	Date 25/2/19
Scale 1:50@A3	Drawing Number 248-DE01	Revision P1	

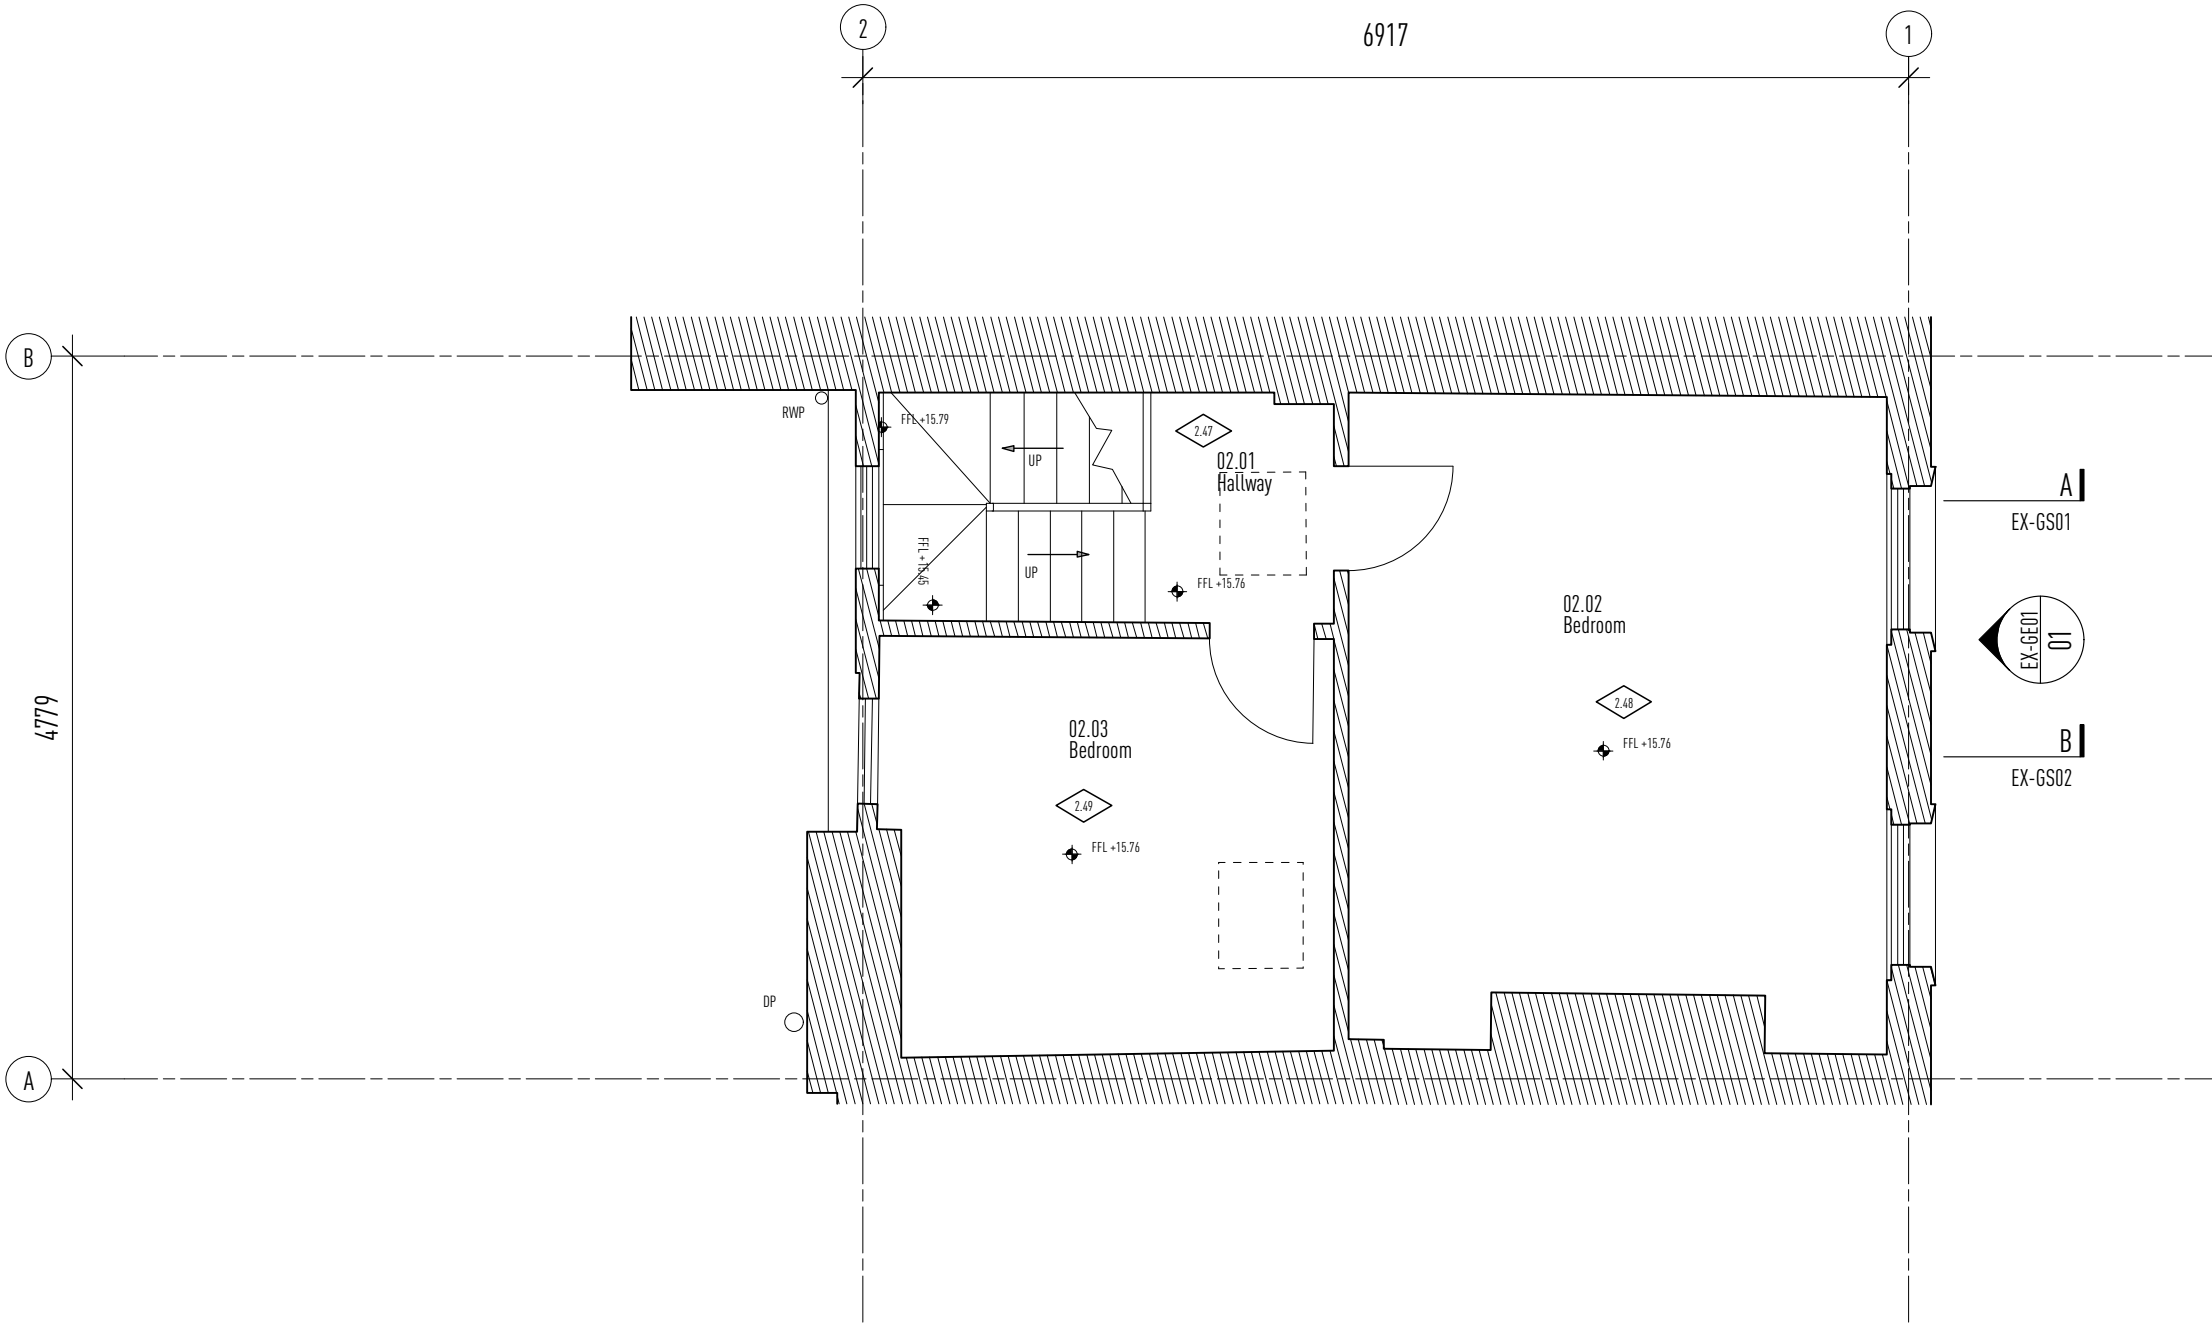

A
EX-GS01

B
EX-GS02

A
EX-GS01

B
EX-GS02

02 - Existing Second Floor

1:50@A3



Information contained within this drawing is the sole copyright of OWAL Architects Ltd. and is not to be reproduced without express permission. No implied licence exists. This drawing not to be used for land transfer or valuation purposes. All dimensions & levels are to be checked on site by the contractor. Issued for purposes indicated only. Drawing errors and omissions to be reported to the architect.

Revisions

P1	25/02/19	Issued for Planning
----	----------	---------------------

Notes

- Existing construction
- Finished floor to ceiling height (metres)
- Finished floor level (above sea level)
- Indicates demolition or excavation of the existing

Client
Mr and Mrs J Myerson

Project
**131 Arlington Road
Camden**

Project Number
248


Drawing Title
**Demolition Drawings
Existing Second Floor Plan**

OWAL
a r c h i t e c t s
58 Markings Place · 169 Tower Bridge Road · London · SE1 3JH
+44 (0) 207 3781 007
studio@owal.london
www.owal.london

Status	Drawn	Checked
Planning	DL	GO
Scale	Date	Revision
1:50@A3	25/2/19	
Drawing Number		
248-DE02		P1



01 - Existing Front Elevation
1:100 @ A3

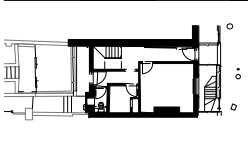

Information contained within this drawing is the sole copyright of OWAL Architects Ltd. and is not to be reproduced without express permission. No implied licence exists. This drawing not to be used for land transfer or valuation purposes. All dimensions & levels are to be checked on site by the contractor. Issued for purposes indicated only. Drawing errors and omissions to be reported to the architect.

Revisions
P1 25/02/19 Issued for Planning

Notes
Indicates demolition or excavation of the existing

Client
Mr and Mrs J Myerson
Project
131 Arlington Road
Camden

Project Number
248


Drawing Title
General Elevations
Demolition Drawing

OWAL
ARCHITECTS
58 Mailings Place 169 Tower Bridge Road London SE1 3AB
+44 (0) 207 3787 007
studio@owal.london
www.owal.london

State	Drawn	Checked
Planning	HT	DL
Scale	1:100 @ A3	Date
Drawing Number	248-DEM	Revision
		1/1/04



02 - Existing Rear Elevation
1:100 @ A3

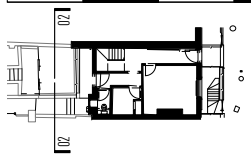

Revisions
P1 25/02/19 Issued for Planning

Notes
Indicates demolition or excavation of the existing

Information contained within this drawing is the sole copyright of OWAL Architects Ltd. and is not to be reproduced without express permission. No implied licence exists. This drawing not to be used for land transfer or valuation purposes. All dimensions & levels are to be checked on site by the contractor. Issued for purposes indicated only. Drawing errors and omissions to be reported to the architect.

Client
Mr and Mrs J Myerson
Project
131 Arlington Road
Camden

Project Number
248

OWAL
ARCHITECTS
58 Mailings Place 169 Tower Bridge Road London SE1 3AB
+44 (0) 207 3787 007
studio@owal.london
www.owal.london

Drawing Title
General Elevations
Demolition Drawing

State Planning	Drawn HT	Checked DL
Scale 1:100 @ A3	Date 25/2/19	Revision
Drawing Number 248-DE02		P1