

Existing Rear Elevation




Proposed Rear Elevation
*Material of Proposal to Match Existing

Project:
Flat 3, 37 Platt's Lane, London, NW3 7NN


Title:
Existing & Proposed Rear Elevation

Date: 21/01/19 Scale: 1:100@A3 Rev: -
Job Ref: - Drawn: BC Checked: BC


Drawing No:
PL/2019/01

 

*Material of Proposal to Match Existing

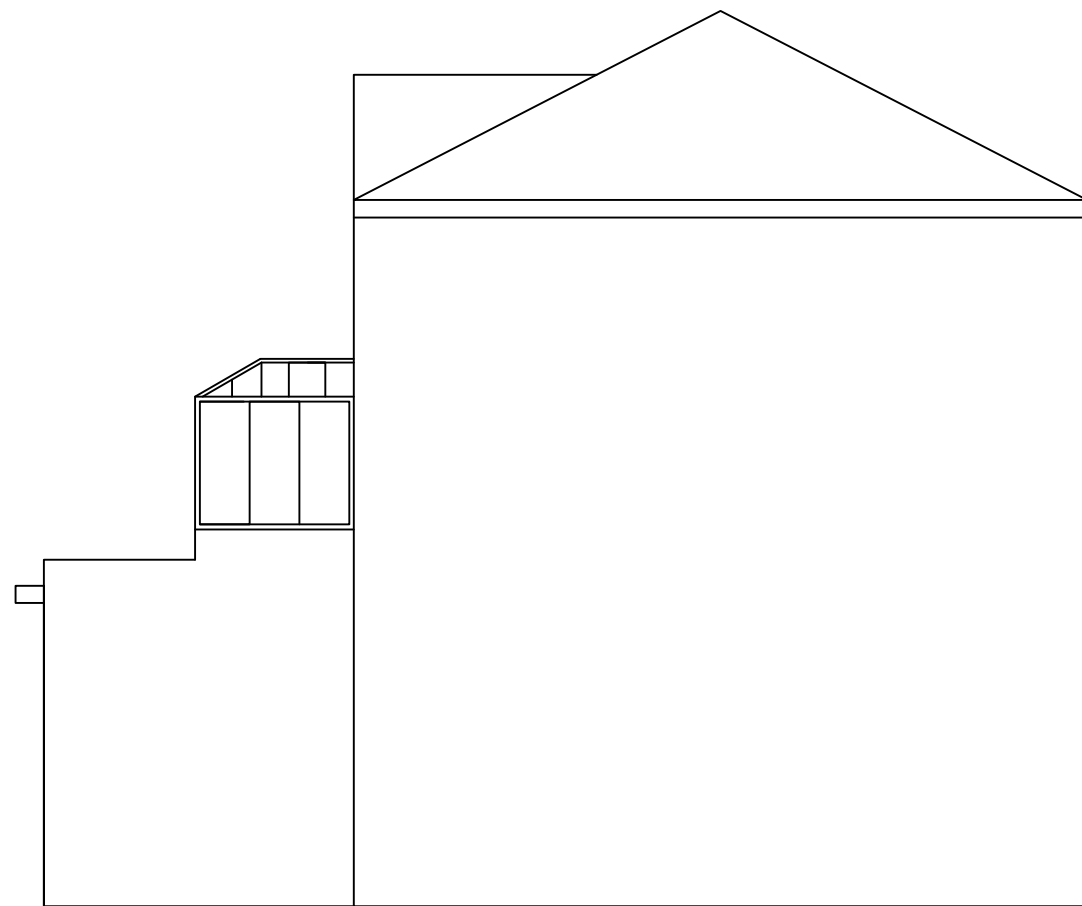

Existing Side Elevation
(southern elevation)

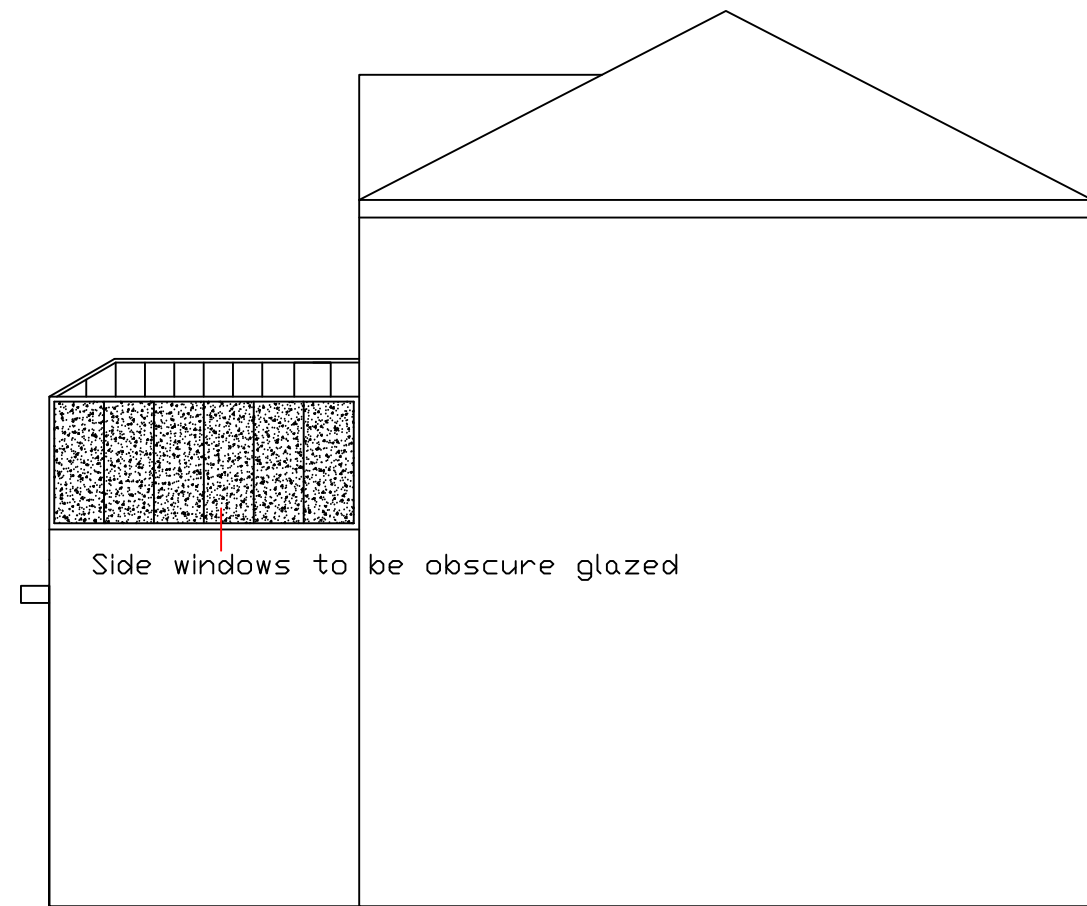

Side windows to be obscure glazed


Proposed Side Elevation
(southern elevation)

Project:
Flat 3, 37 Platt's Lane, London, NW3 7NN


Title:
Existing & Proposed Side Elevation 1

Date: 21/01/19 Scale: 1:100@A3 Rev: -
Job Ref: - Drawn: BC Checked: BC

Drawing No:
PL/2019/02

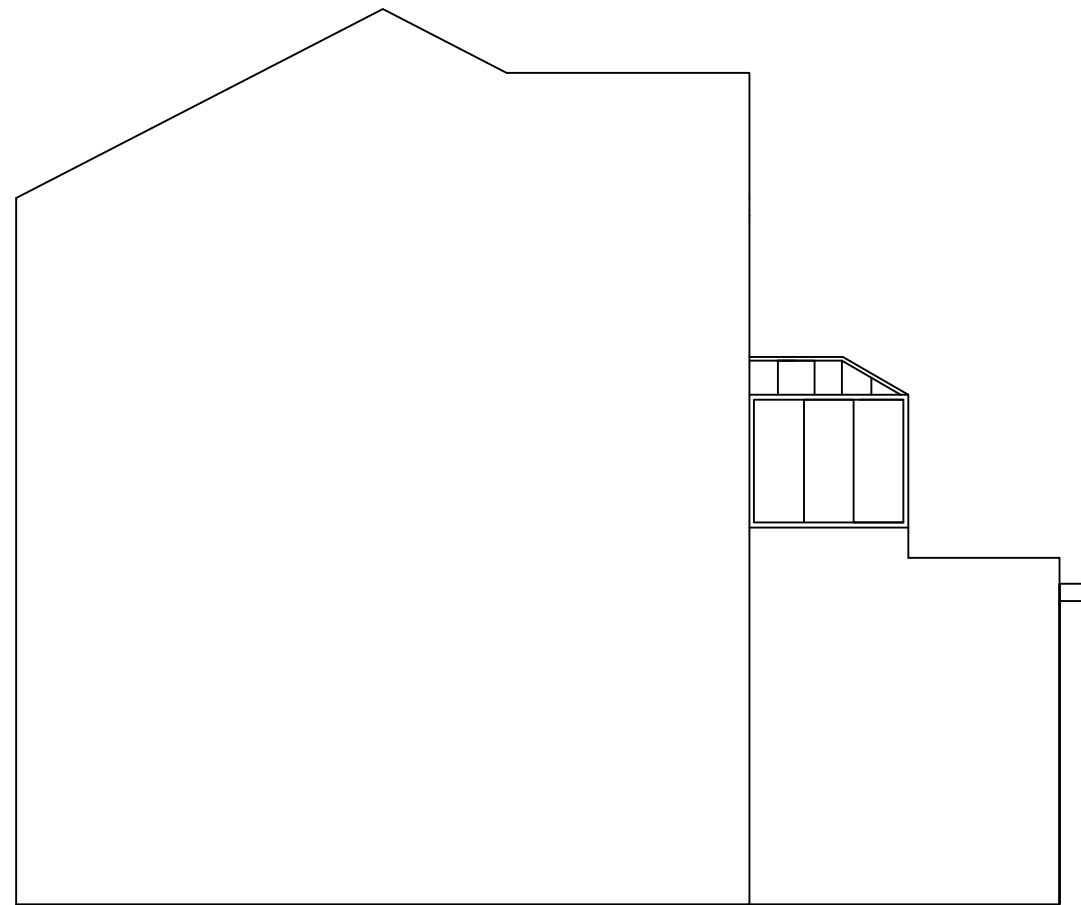


Existing Side Elevation
(northern elevation)

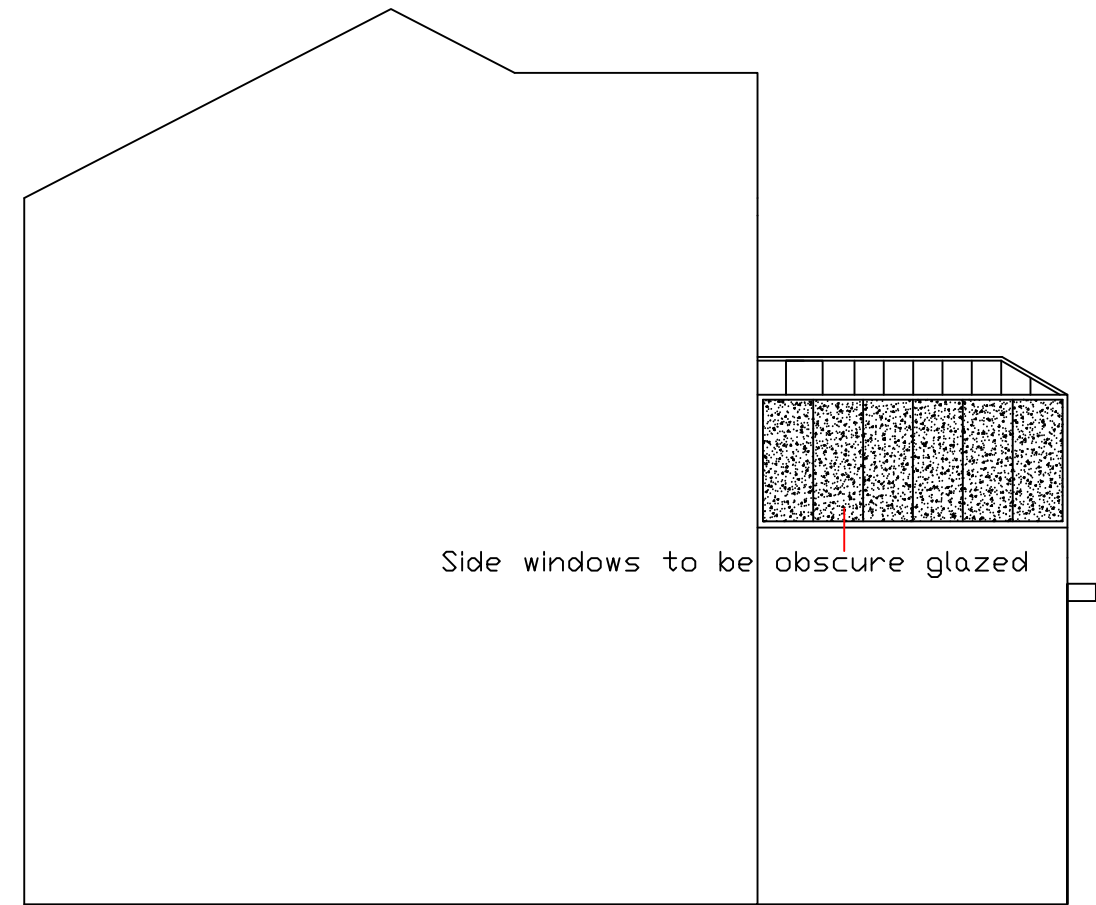

Side windows to be obscure glazed

Proposed Side Elevation
(northern elevation)

 




*Material of Proposal to Match Existing

Project:
Flat 3, 37 Platt's Lane, London, NW3 7NN


Title:
Existing & Proposed Side Elevation 2

Drawing No:
PL/2019/03

Date: 21/01/19 Scale: 1:100@A3 Rev: -
Job Ref: - Drawn: BC Checked: BC

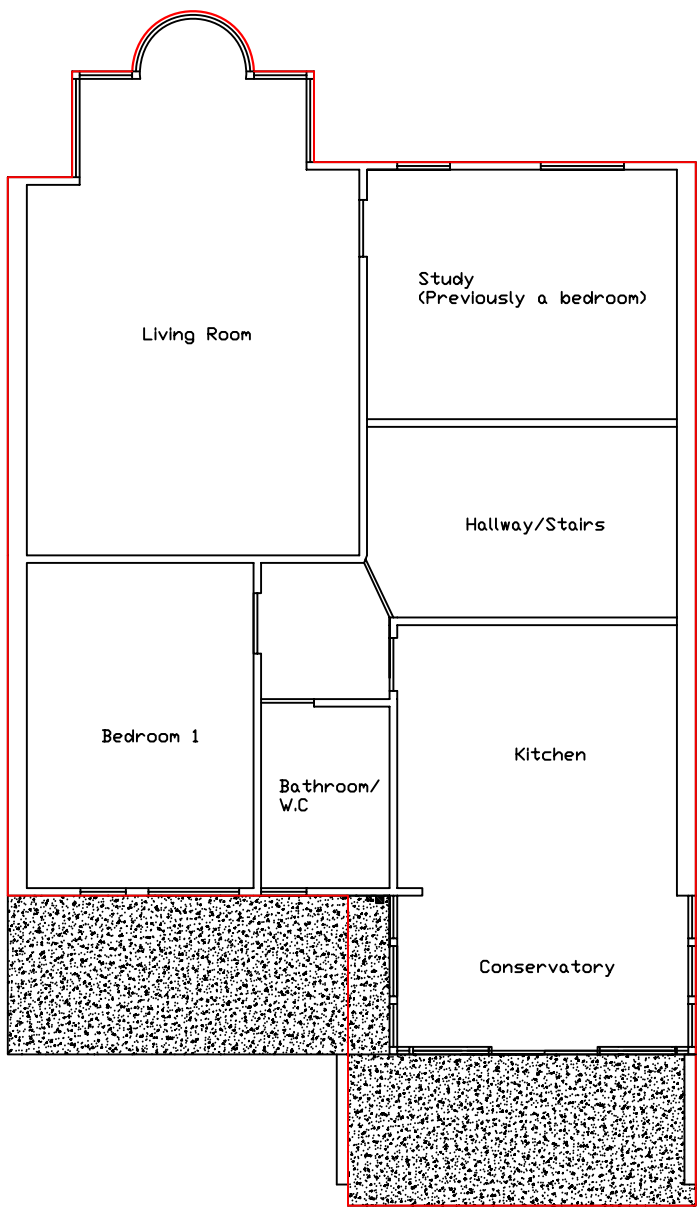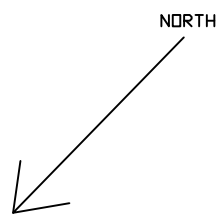 

Existing First Floor Plan

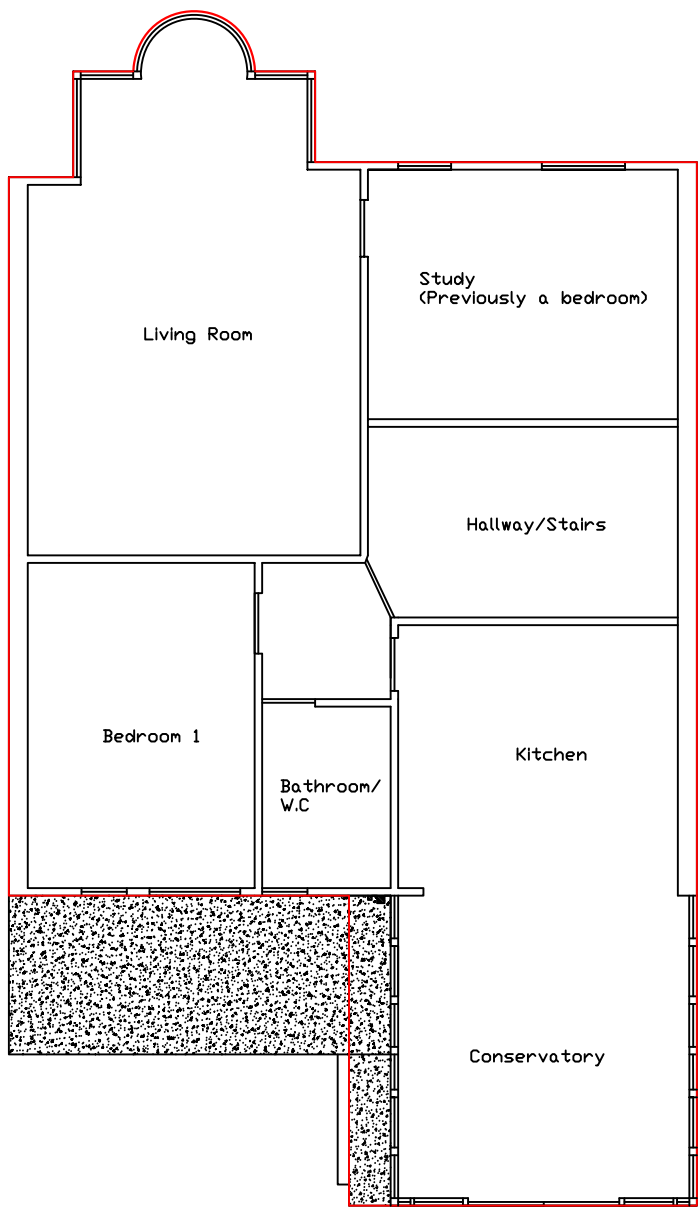

Proposed First Floor Plan

		Project: Flat 3, 37 Platt's Lane, London, NW3 7NN
		Title: Existing & Proposed First Floor Plan
Date: 17/02/19	Scale: 1:100@A3	Rev: -
Job Ref: -	Drawn: -	Checked: -
		Drawing No: PL/2019/04

SITE LOCATION PLAN
AREA 2 HA
SCALE 1:1250 on A4
CENTRE COORDINATES: 525268, 186071



Supplied by Streetwise Maps Ltd
www.streetwise.net
Licence No: 100047474
25/02/2019 22:50