

Ground Floor

Rev	Date
A	26.02.19
-	12.02.19
-	06.07.18

For Information
Issued only for purpose indicated

This drawing is to be read in conjunction with all consultants information.
All dimensions to be checked on site.
Do not scale, except for planning purposes.
This drawing is protected by copyright.

JOB NUMBER 212

JOB TITLE
Klein 2
7 Rosecroft Avenue, NW3 7QA

DRAWING TITLE
ground floor
existing


SCALE: 1:50@A3

DATE: July 2018

DRAWING NO. **A/01/101** REV **A**



existing site photographs

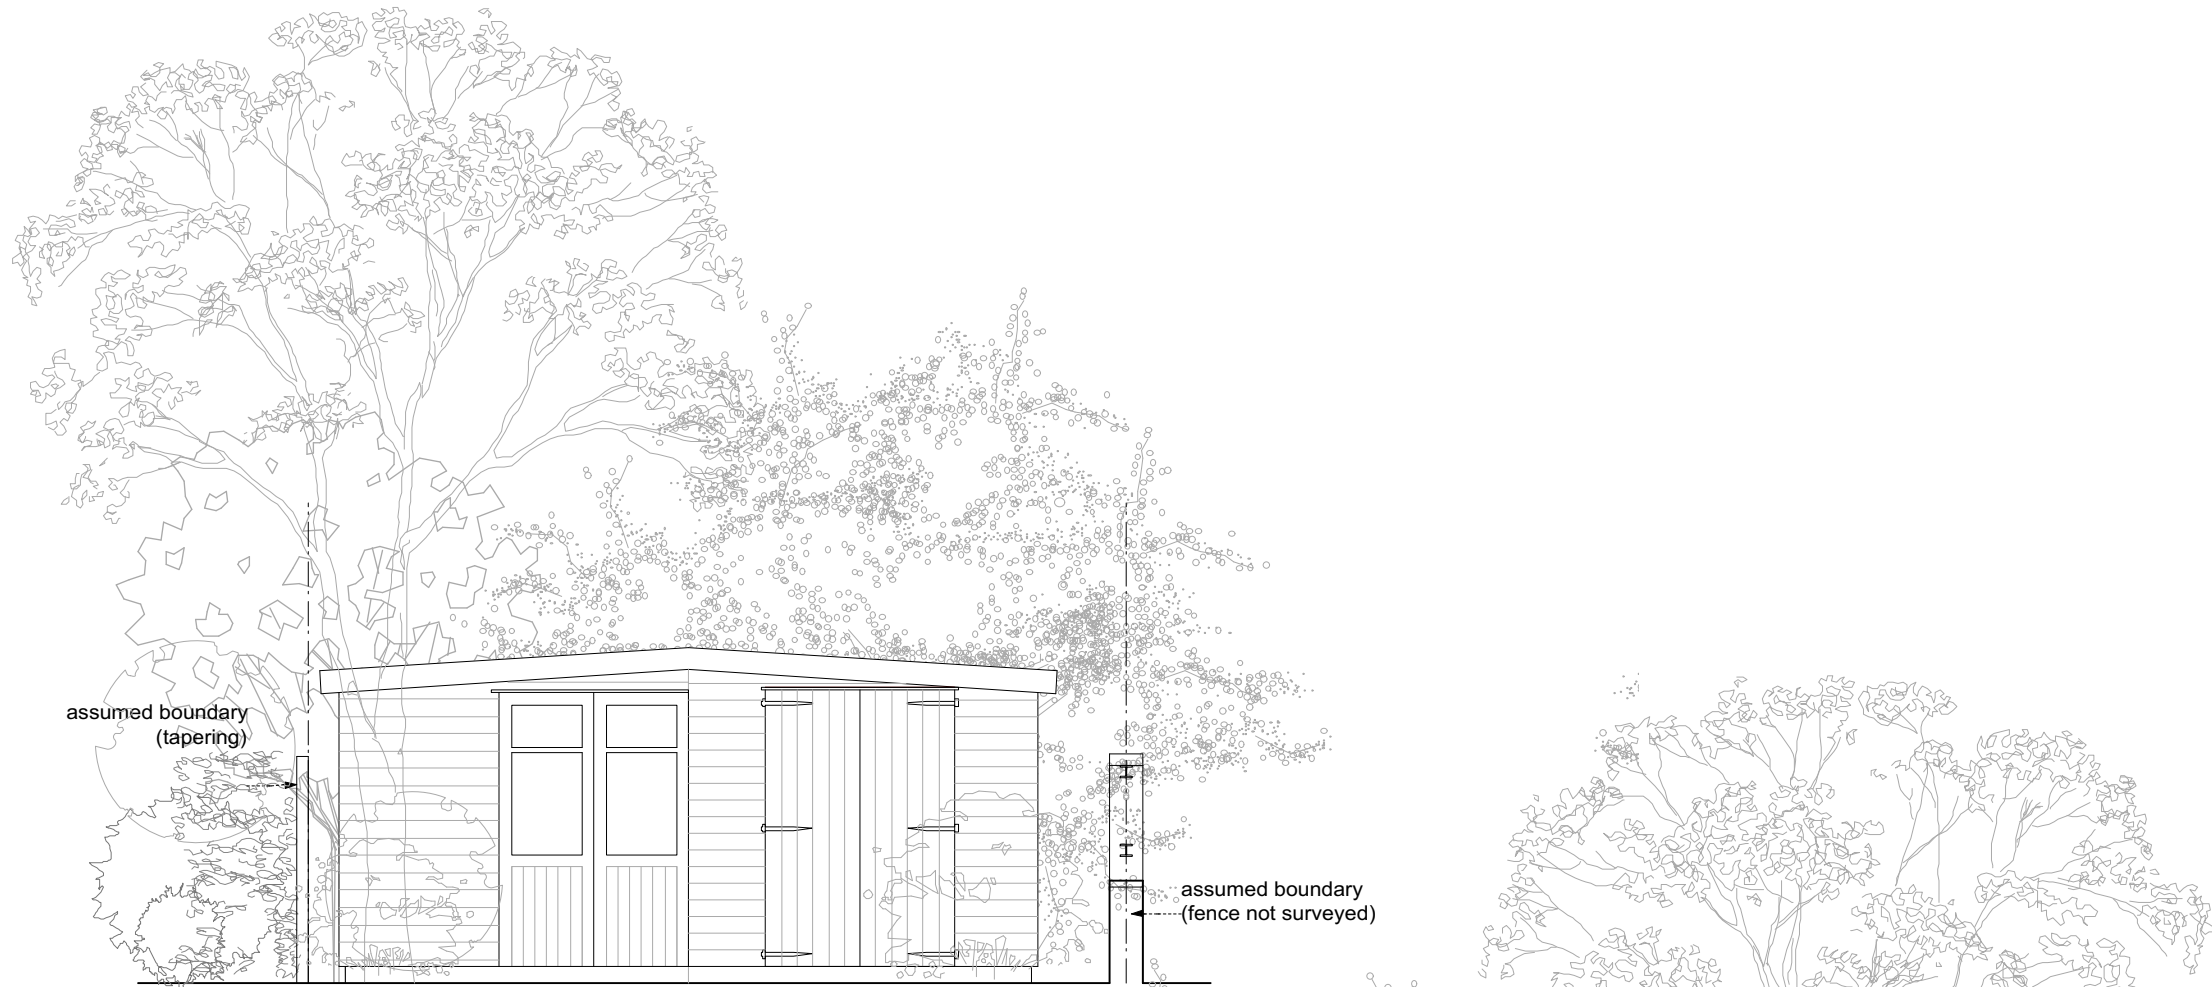

existing vegetation indicative
Front Elevation



Rear Elevation

Rev	Date
A	26.02.19
-	12.02.19
-	06.07.18

For Information

Issued only for purpose indicated
This drawing is to be read in conjunction with all consultants information.
All dimensions to be checked on site.
Do not scale, except for planning purposes.
This drawing is protected by copyright.

JOB NUMBER 212

JOB TITLE
Klein 2
7 Rosecroft Avenue, NW3 7QA

DRAWING TITLE
elevations
existing

SCALE: 1:50@A3

DATE: July 2018

DRAWING NO.	REV
A/01/102	A