


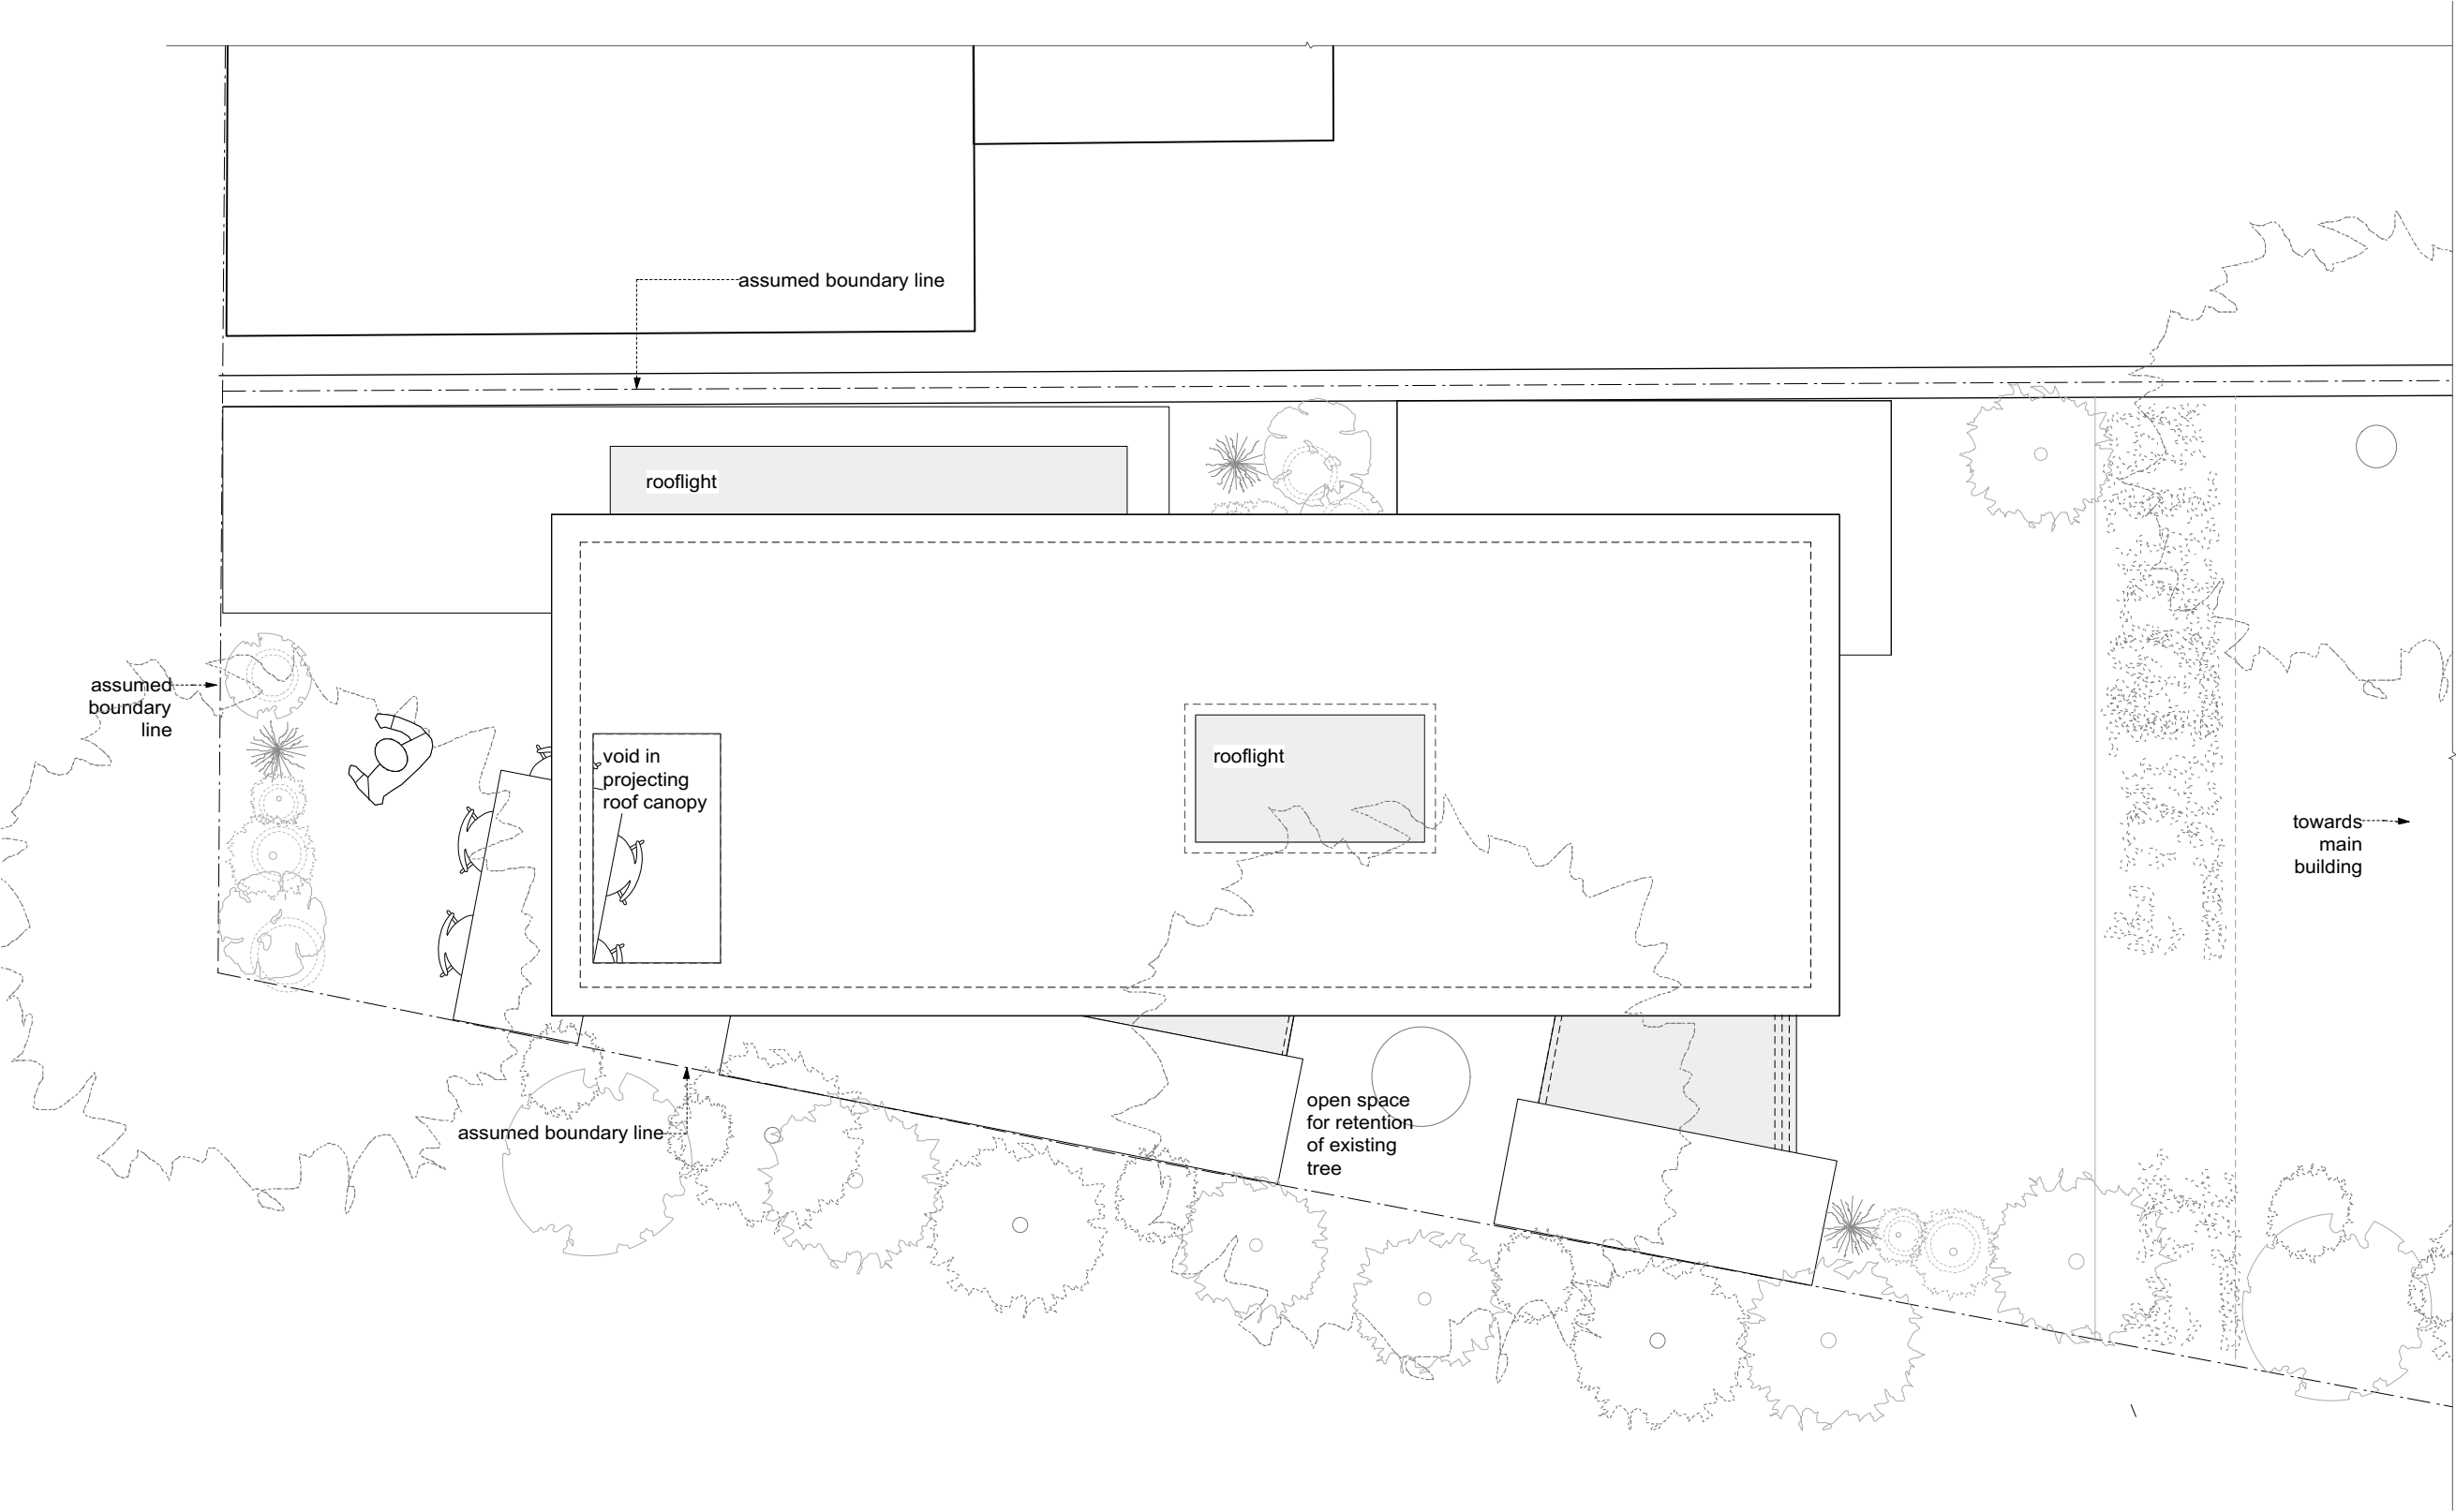

F	stage C: outline proposals -issued for information -client -council	26.02.19
E	stage C: outline proposals -issued for information -client	12.02.19
D	stage C: outline proposals -issued for information -client	29.11.18
C	stage C: outline proposals -issued for information -client	15.08.18
B	stage C: outline proposals -issued for information -client	13.07.18
A	stage C: outline proposals -issued for information -client	10.07.18
-	stage C: outline proposals -issued for information -client	06.07.18

Rev	Date
DRAWING STATUS	<h1>For Information</h1>
Issued only for purpose indicated	
This drawing is to be read in conjunction with all consultants information.	
All dimensions to be checked on site. Do not scale, except for planning purposes.	
This drawing is protected by copyright.	
JOB NUMBER	212
JOB TITLE	Klein 2 7 Rosecroft Avenue, NW73 7QA
DRAWING TITLE	ground floor proposed
SCALE:	1:50@A3
DATE:	July 2018
DRAWING NO.	REV
A/02/101	F



E	stage C: outline proposals -issued for information -client -council	26.02.19
D	stage C: outline proposals -issued for information -client	12.02.19
C	stage C: outline proposals -issued for information -client	15.08.18
B	stage C: outline proposals -issued for information -client	13.07.18
A	stage C: outline proposals -issued for information -client	10.07.18
-	stage C: outline proposals -issued for information -client	06.07.18

Rev Date

DRAWING STATUS **For Information**
Issued only for purpose indicated

This drawing to be read in conjunction with all consultants information.
All dimensions to be checked on site.
Do not scale, except for planning purposes.
This drawing is protected by copyright.

JOB NUMBER 212


JOB TITLE
Klein 2
7 Rosecroft Avenue, NW3 7QA

DRAWING TITLE
roof plan
proposed

SCALE: 1:50@A3

DATE: July 2018

DRAWING NO.	REV
A/02/102	E

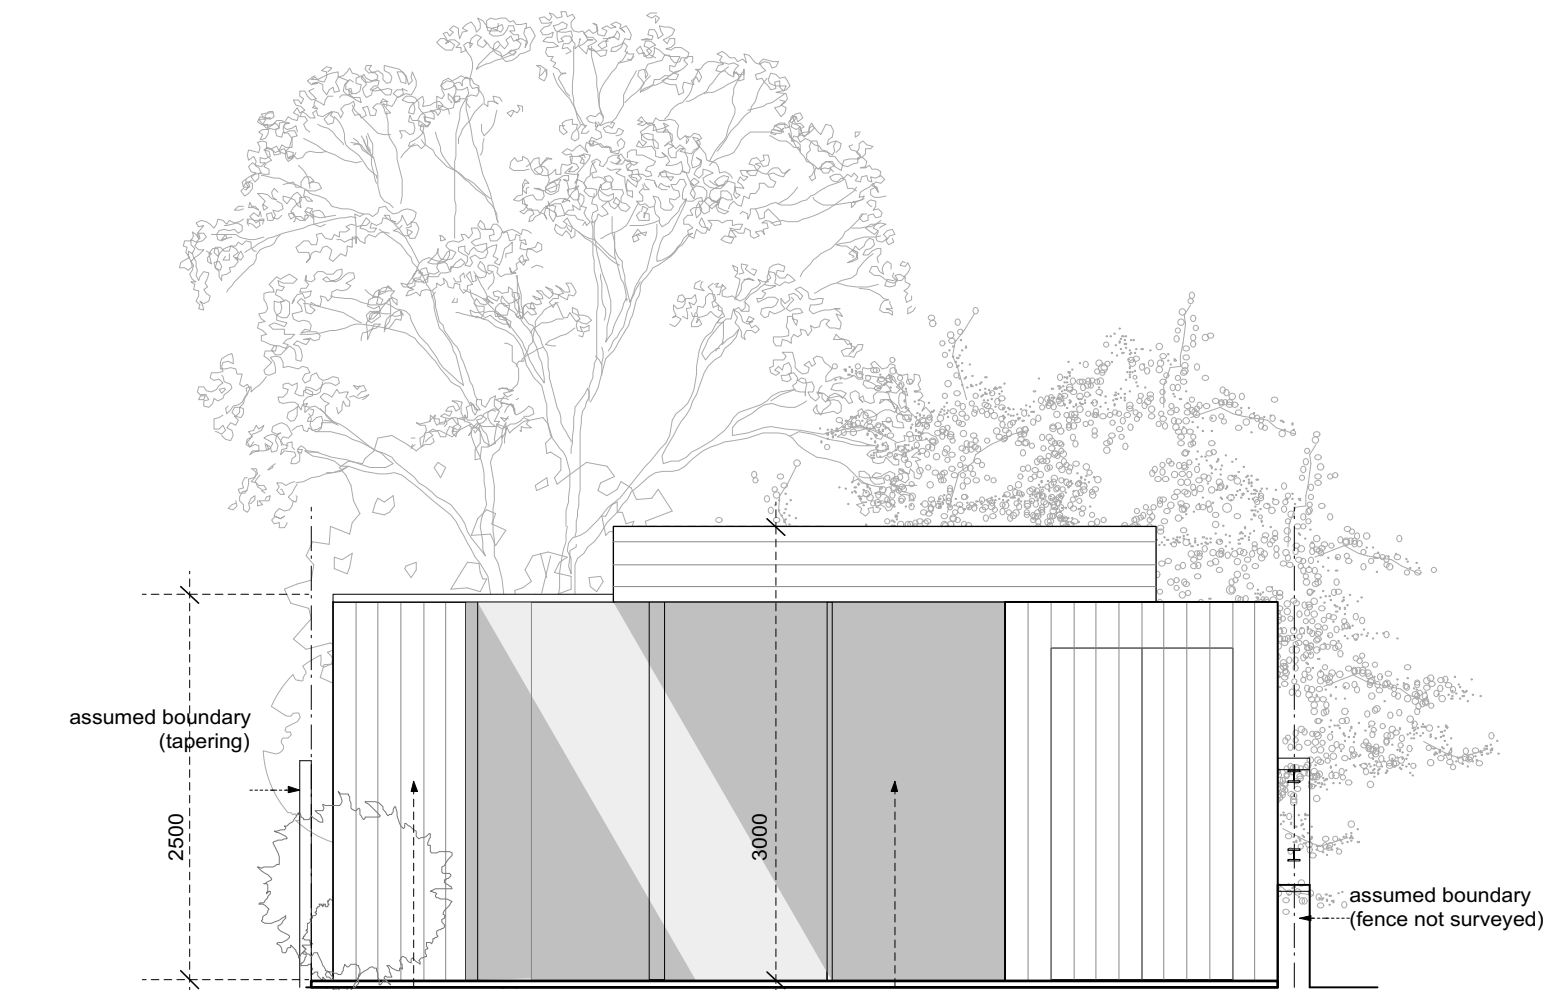

front / NE elevation



rear / SW elevation

WILLIAM TOZER

associates

RIBA chartered practice

UK | EU | AU | NZ | USA

42-44 New House 67-68 Hatton Garden London EC1N 8JY

enquiries@williamtozerassociates.com

NZIA practice

t +44 (0)20 7404 0675

www.williamtozerassociates.com

0

1

2m

D	stage C: outline proposals -issued for information -client -council	26.02.19
C	stage C: outline proposals -issued for information -client	12.02.19
B	stage C: outline proposals -issued for information -client	13.07.18
A	stage C: outline proposals -issued for information -client	10.07.18
-	stage C: outline proposals -issued for information -client	06.07.18

Rev

Date

DRAWING STATUS

For Information

Issued only for purpose indicated

This drawing is to be read in conjunction with all consultants information.

All dimensions to be checked on site.
Do not scale, except for planning purposes.

This drawing is protected by copyright.

JOB NUMBER

212

JOB TITLE

Klein 2
7 Rosecroft Avenue, NW3 7QA

DRAWING TITLE

external elevations
proposed

SCALE:

1:50@A3

DATE:


July 2018

DRAWING NO.


A/02/103

REV

D

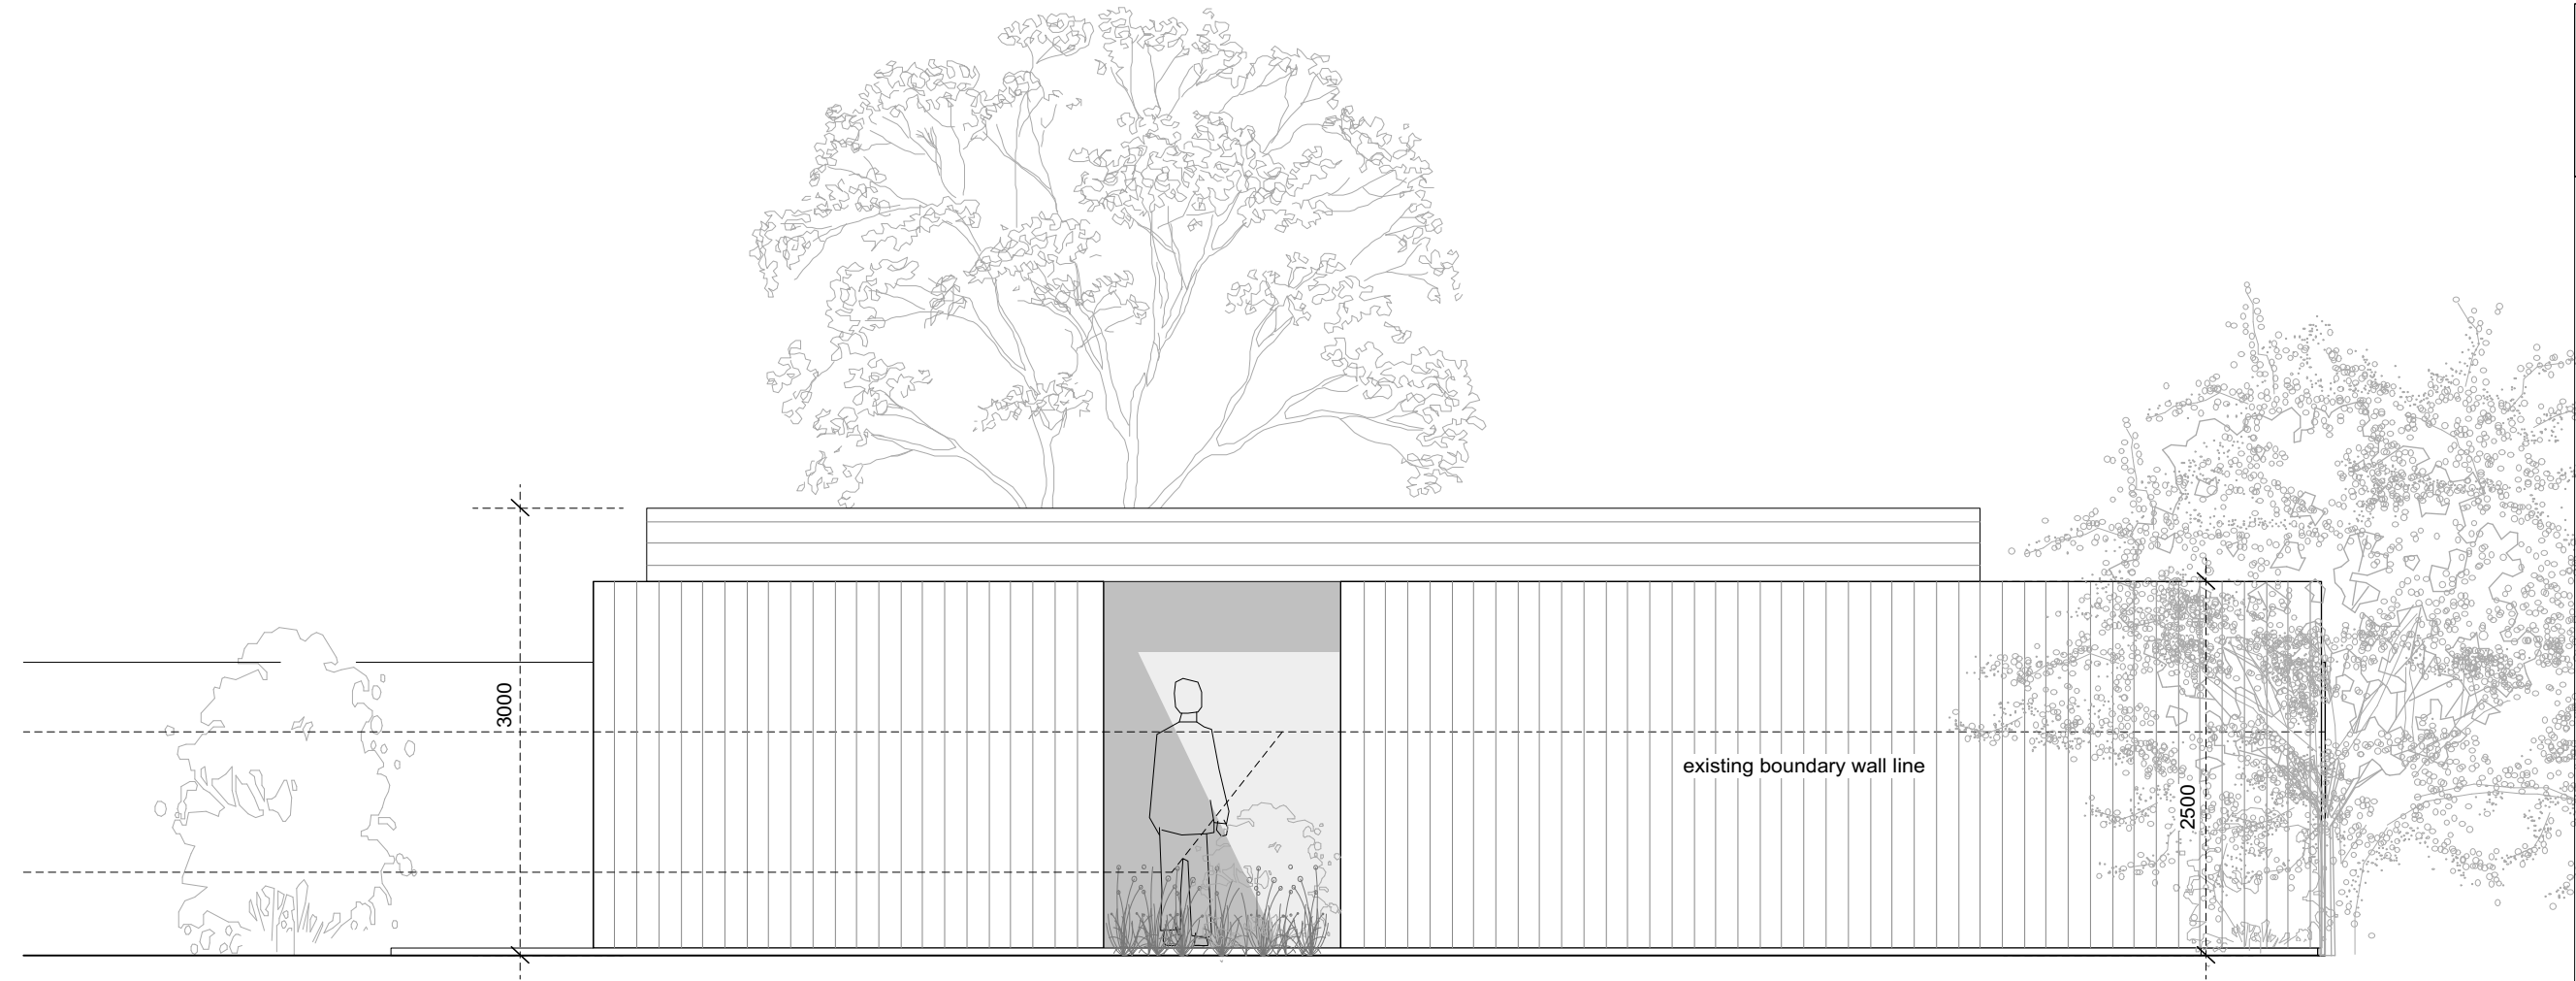

side / NW elevation

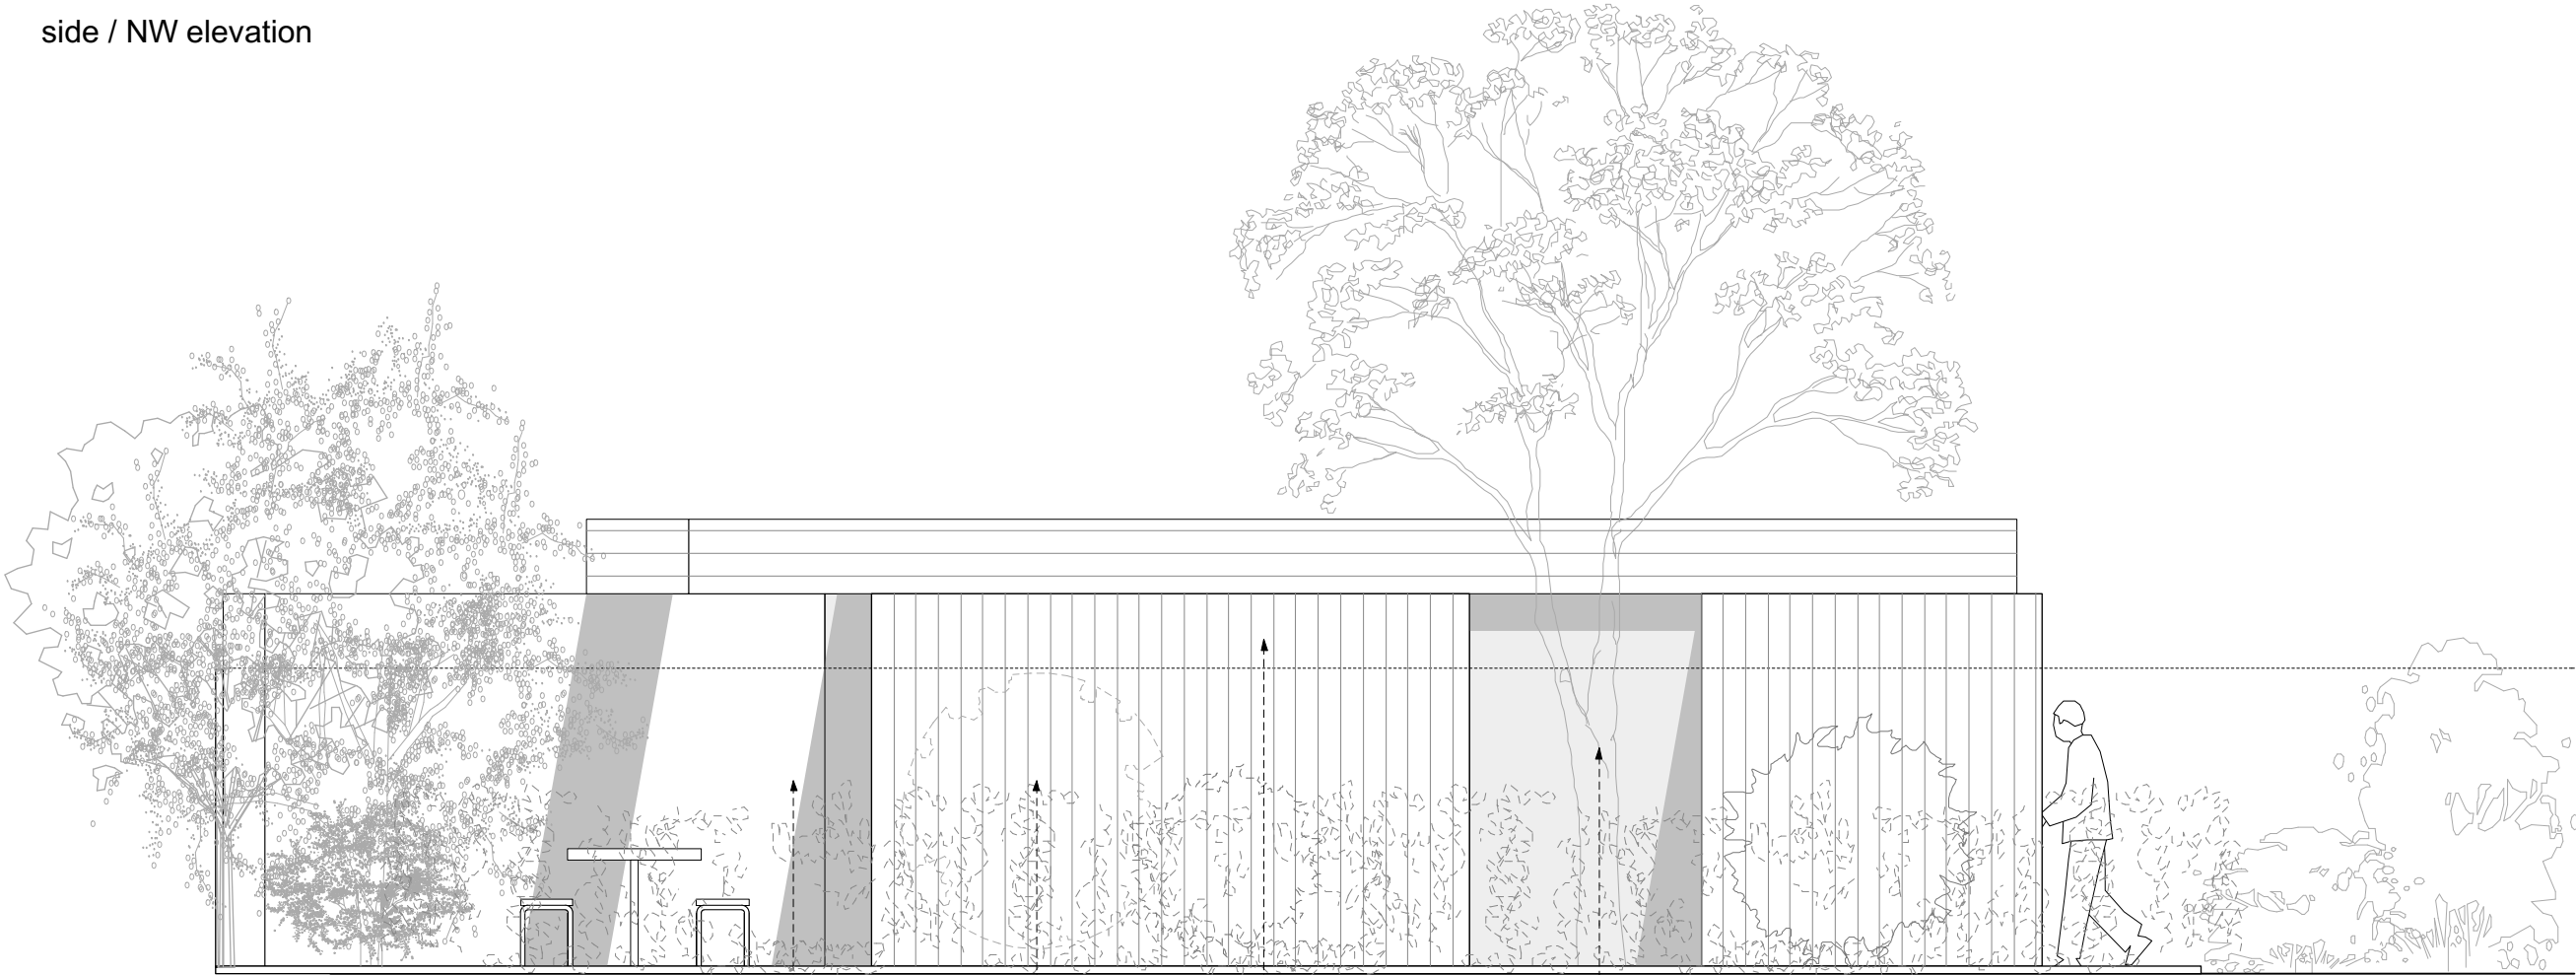

side / SSE elevation

timber fence to boundary (not shown)

timber cladding to garden building

area left open to retain mature tree

WILLIAM TOZER

associates

RIBA chartered practice

UK | EU | AU | NZ | USA

42-44 New House 67-68 Hatton Garden London EC1N 8JY

enquiries@williamtozerassociates.com

NZIA practice

t +44 (0)20 7404 0675

www.williamtozerassociates.com

010203040506070809101112131415161718192021222324252627282930313233343536373839404142434445464748495051525354555657585960616263646566676869707172737475767778798081828384858687888990919293949596979899100

012m

D	stage C: outline proposals -issued for information -client -councilt	29.02.19
C	stage C: outline proposals -issued for information -client	12.02.19
B	stage C: outline proposals -issued for information -client	13.07.18
A	stage C: outline proposals -issued for information -client	10.07.18
-	stage C: outline proposals -issued for information -client	06.07.18

Rev

Date

DRAWING STATUS

For Information

Issued only for purpose indicated

This drawing is to be read in conjunction with all consultants information.

All dimensions to be checked on site.
Do not scale, except for planning purposes.

This drawing is protected by copyright.

JOB NUMBER

212

JOB TITLE

Klein 2
7 Rosecroft Avenue, NW3 7QA

DRAWING TITLE

external elevations
proposed

SCALE:

1:50@A3

DATE:


July 2018

DRAWING NO.

A/02/104

REV

D

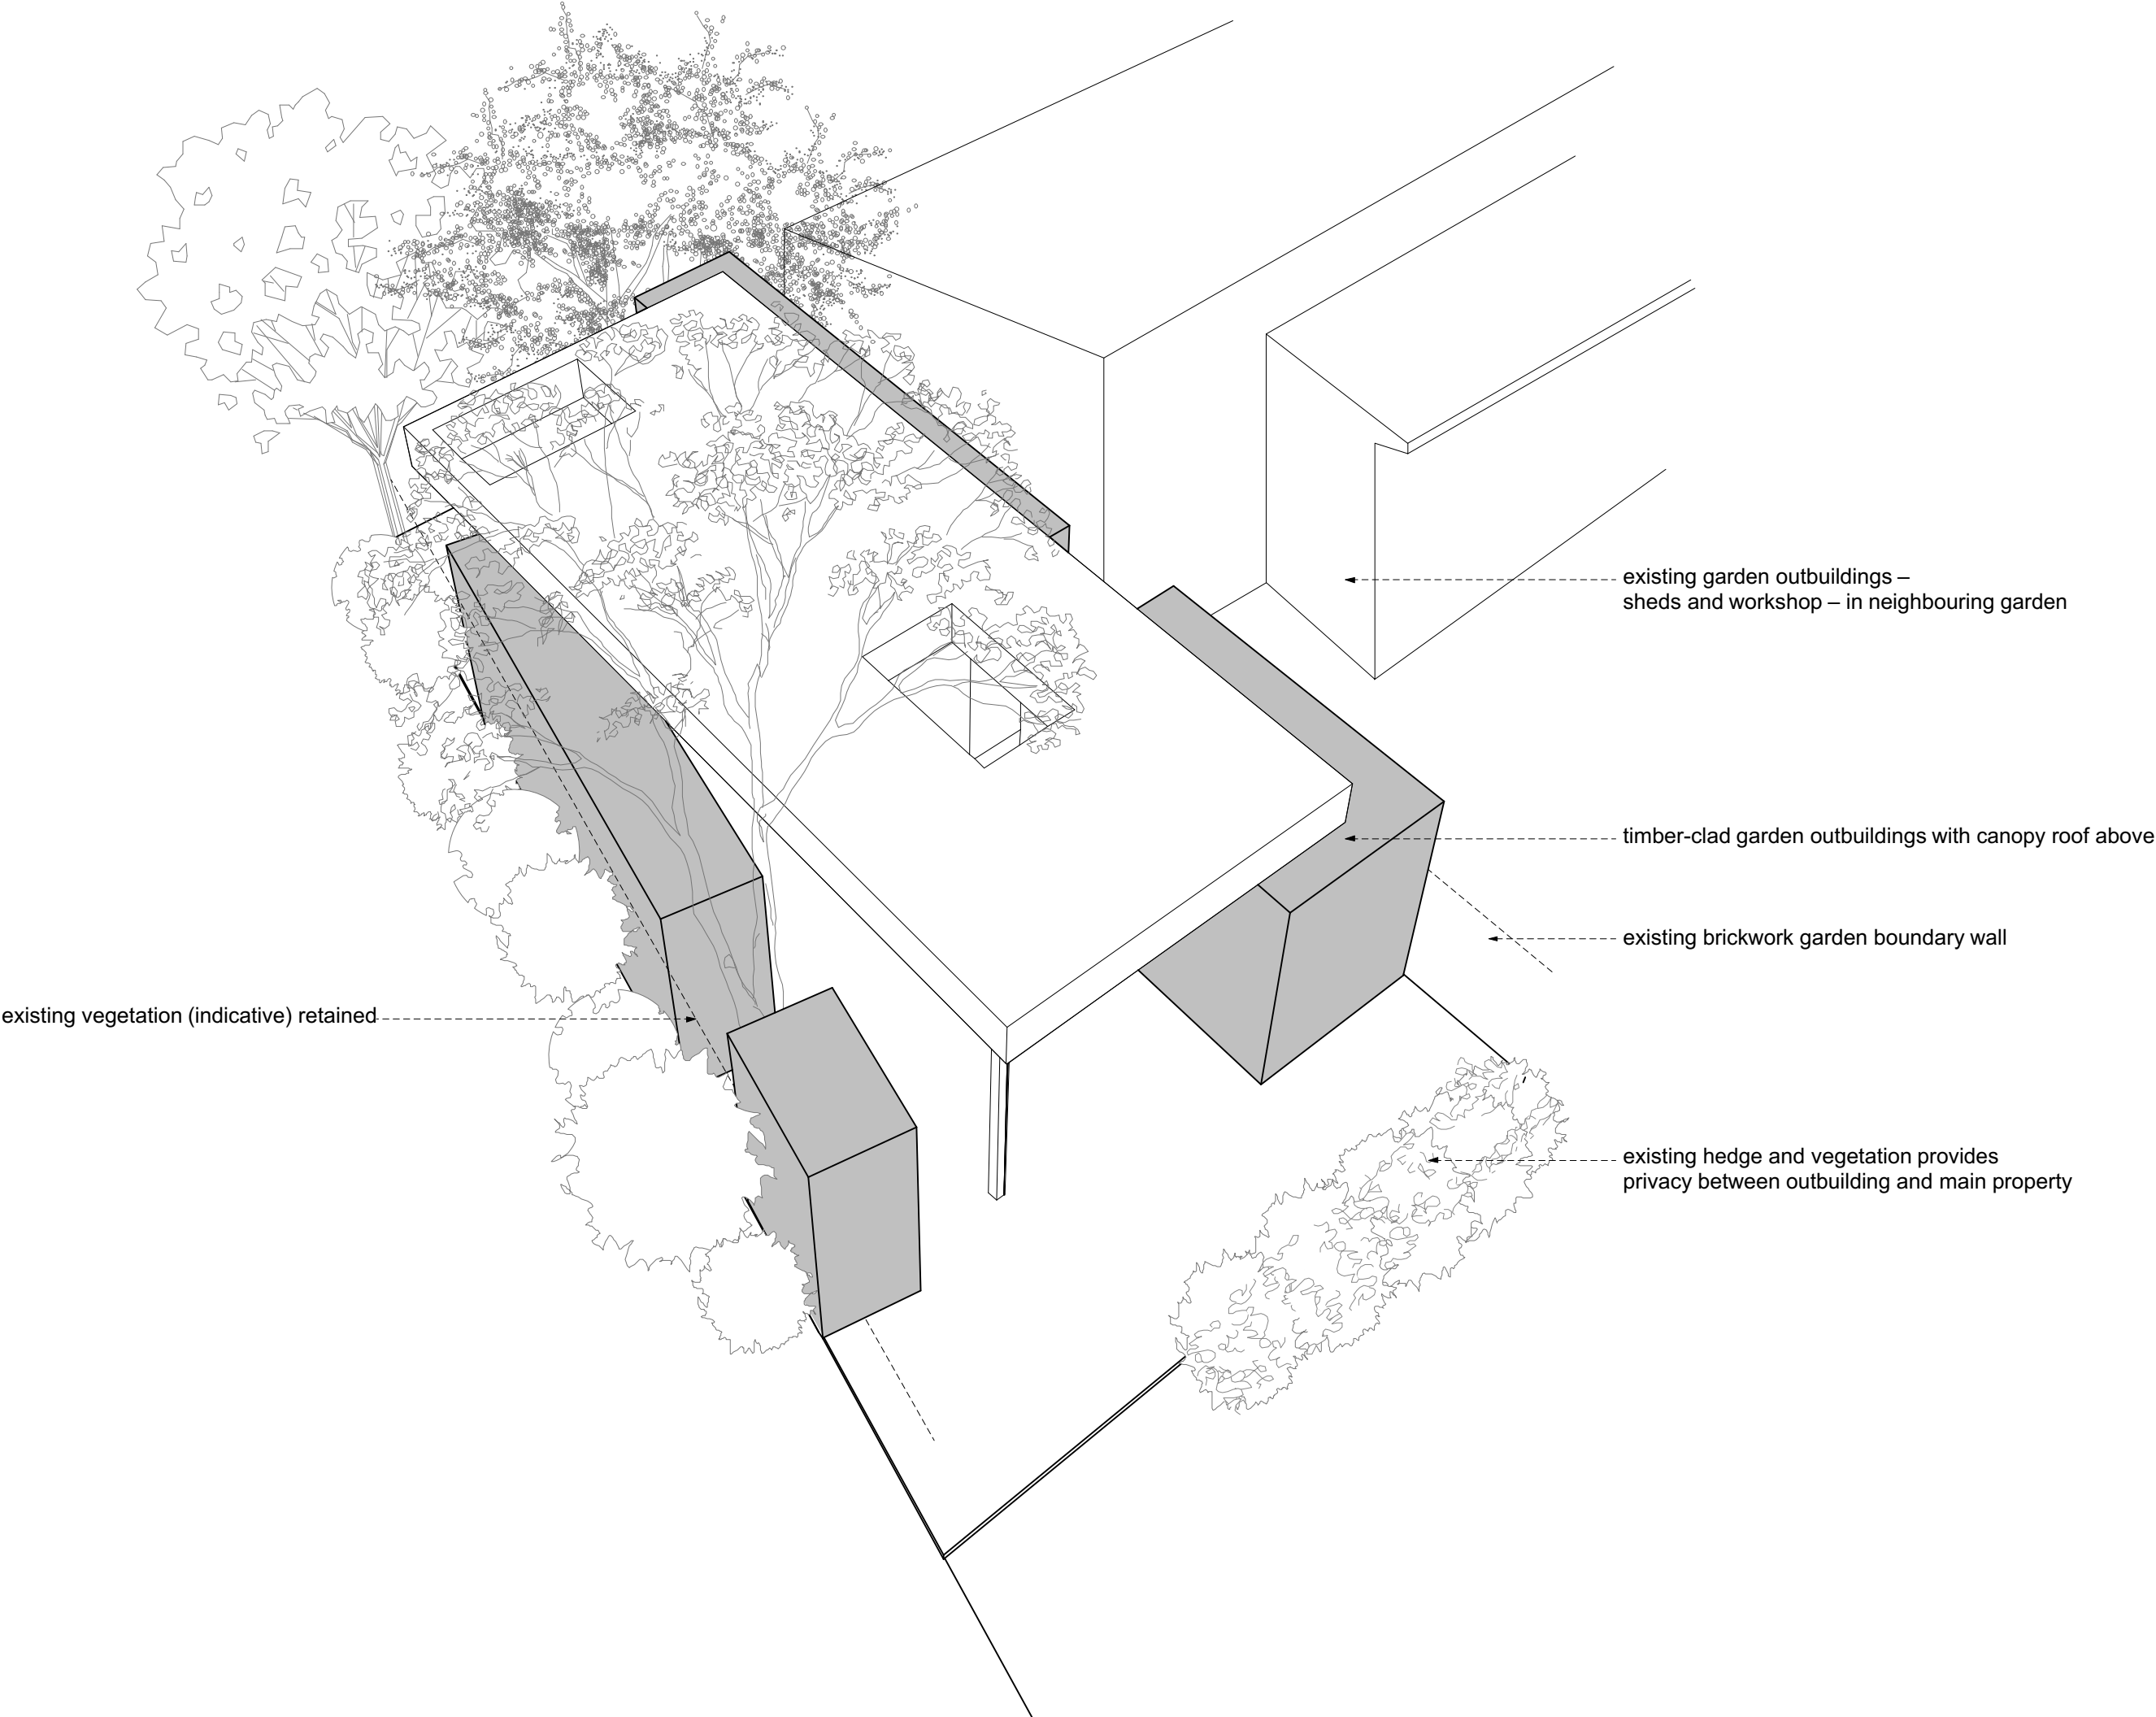

WILLIAM TOZER
a s s o c i a t e s

RIBA chartered practice

NZIA practice

UK | EU | AU | NZ | USA

42-44 New House 67-68 Hatton Garden London EC1N 8JY

t +44 (0)20 7404 0675

enquiries@williamtozerassociates.com

www.williamtozerassociates.com

B	stage C: outline proposals -issued for information -client	26.02.19
A	stage C: outline proposals -issued for information -client	10.07.18
-	stage C: outline proposals -issued for information -client	06.07.18

Rev

Date

DRAWING STATUS

For Information

Issued only for purpose indicated

This drawing to be read in conjunction with all consultants information.

All dimensions to be checked on site.
Do not scale, except for planning purposes.

This drawing is protected by copyright.

JOB NUMBER

212

JOB TITLE

Klein 2
7 Rosecroft Avenue, NW3 7QA

DRAWING TITLE

external views
proposed

SCALE:

NOT TO SCALE

DATE:

July 2018

DRAWING NO.

A/02/801

REV

B