

- MATERIALS KEY
1. CONCRETE
 2. BRICK
 3. PAINTED METAL WINDOWS
 4. RENDER
 5. FELT ROOF


▽ APPROX. +19.48m OUTLINE OF MIDDLESEX HOUSE BEHIND SITE

▽ APPROX. +20.0m OUTLINE OF APPROVED MIDDLESEX HOSPITAL ANNEX

+15.15m 11-12 TOTTENHAM MEWS


+12.60m 13 TOTTENHAM MEWS

▽ +13.74m OUTLINE OF EXISTING MIDDLESEX ANNEX BEHIND SITE

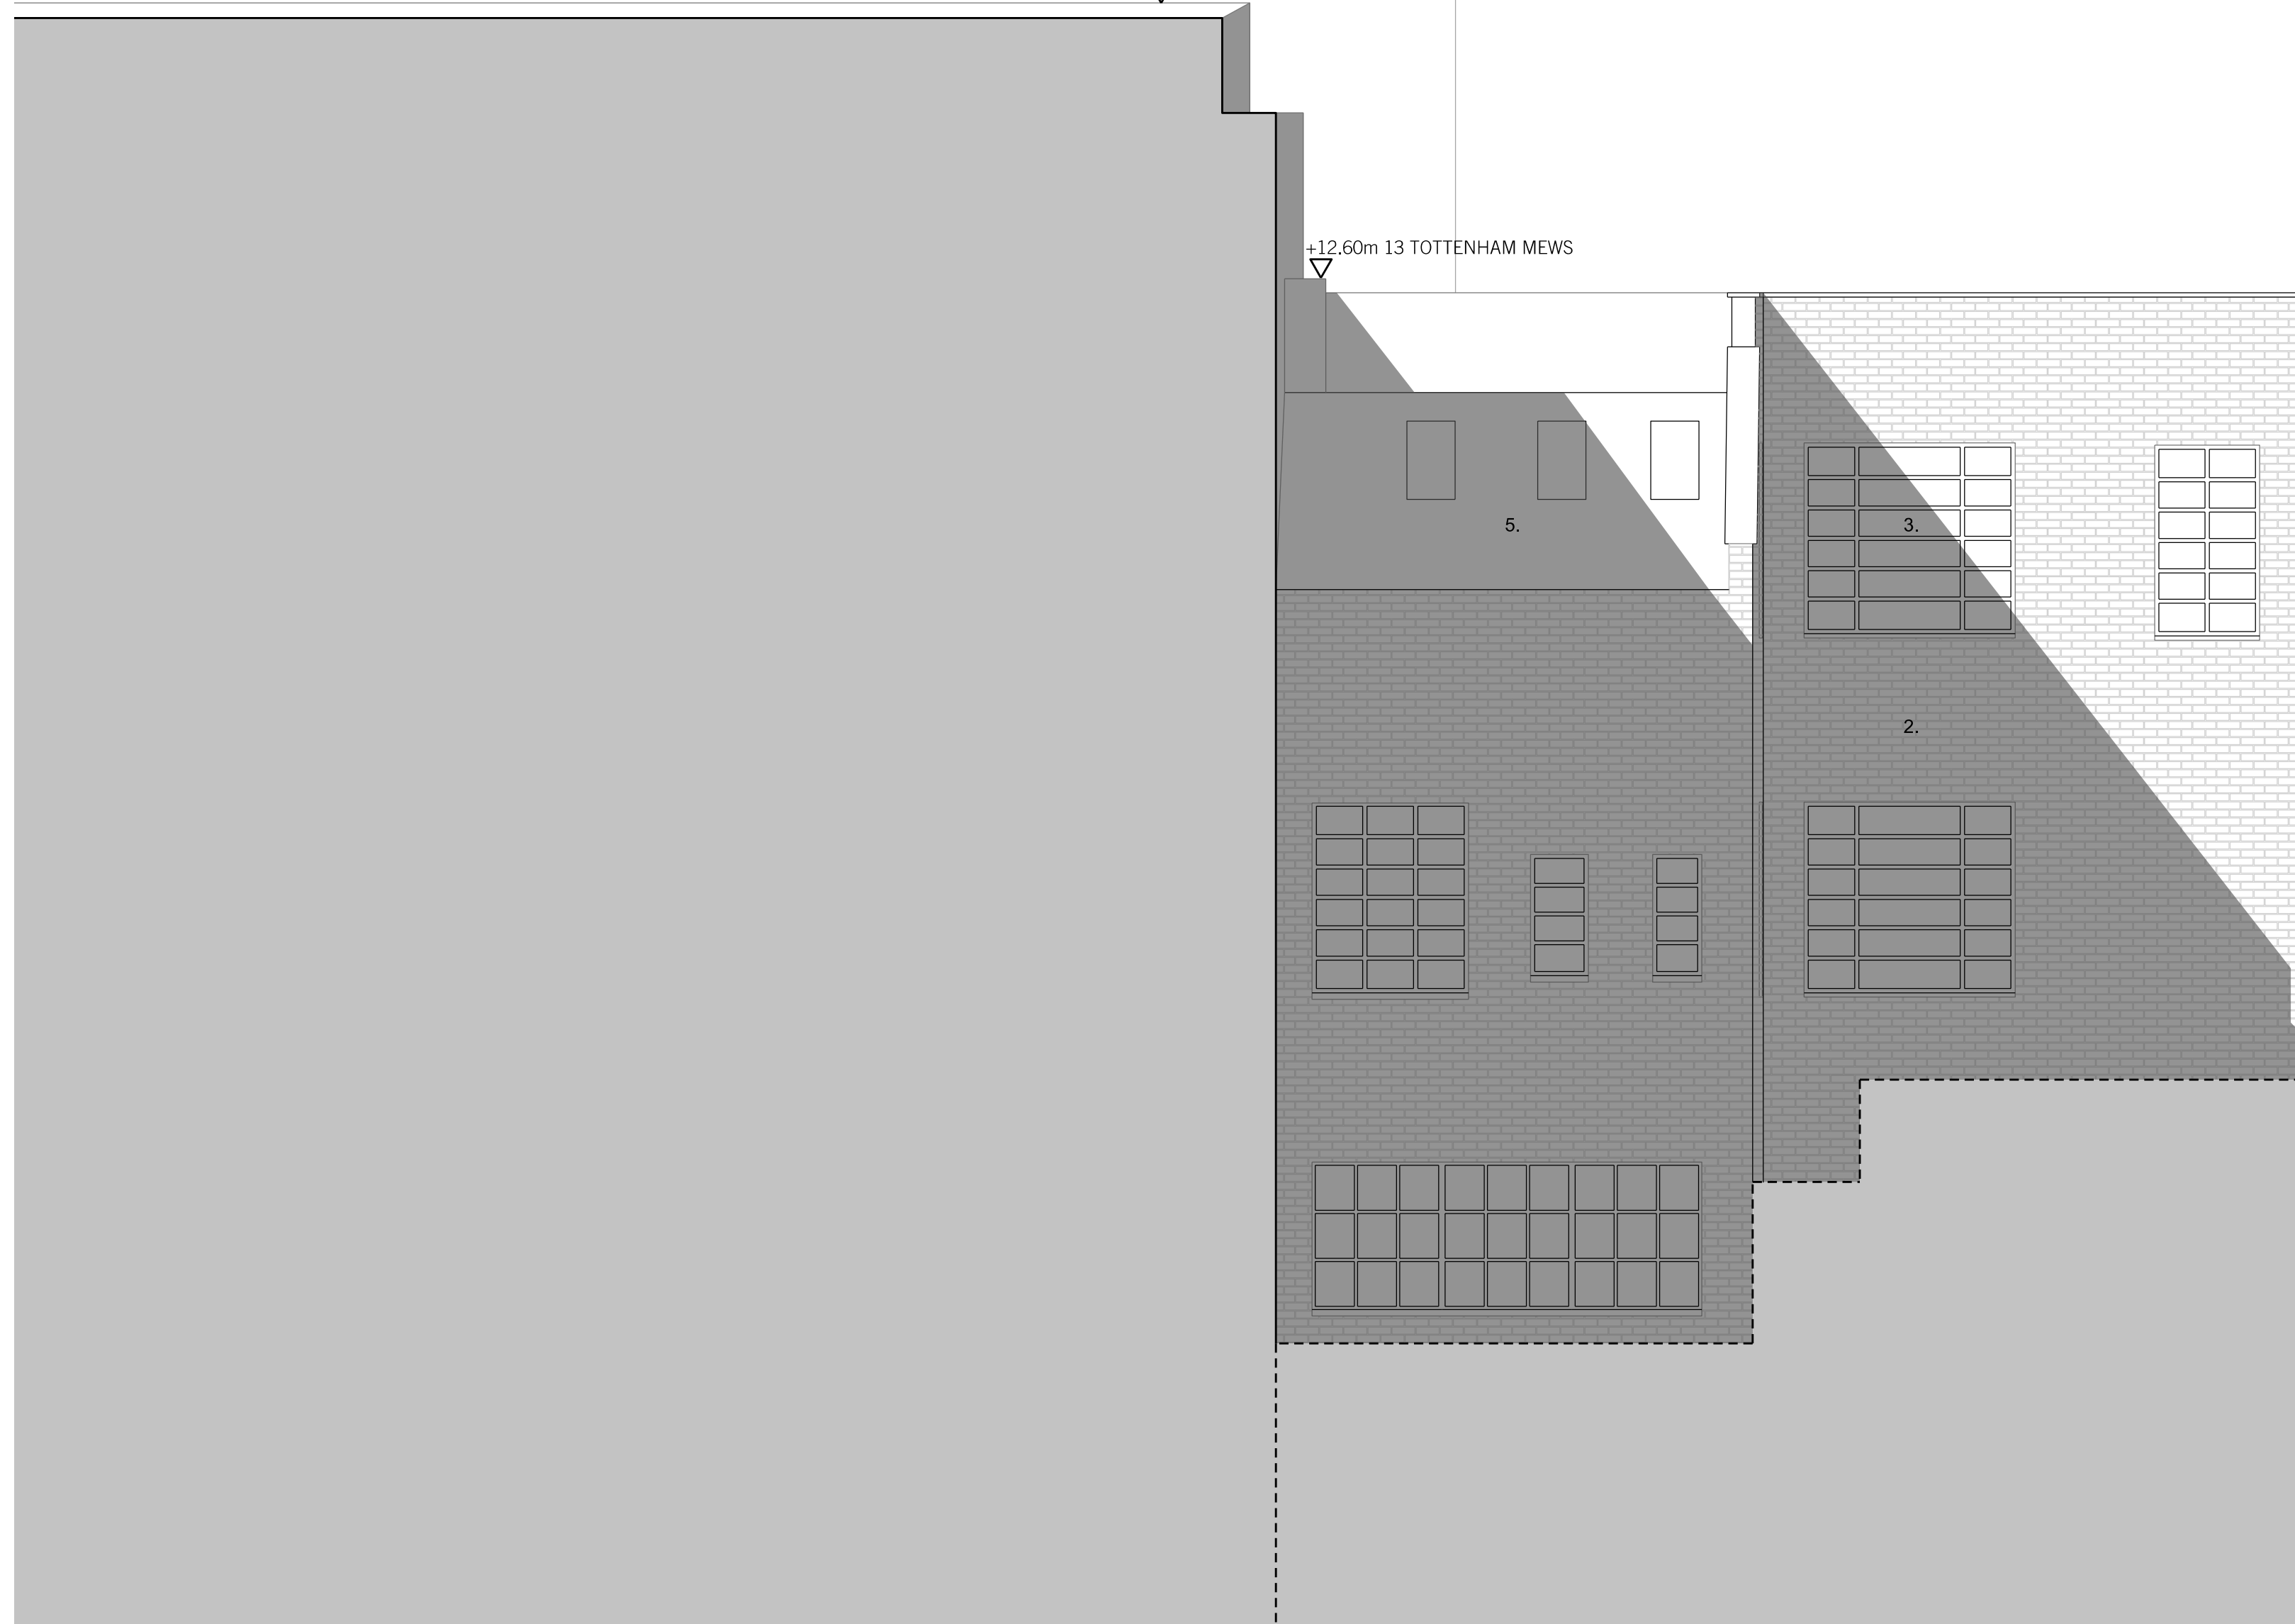

01: EXISTING EAST ELEVATION
SCALE 1:50

± 0.0m

 

REV.	DATE	REASON FOR ISSUE	CHK. BY

NOTE:
 - USE FIGURED DIMENSIONS ONLY.
 - ALL DIMENSIONS TO BE CHECKED ON-SITE.
 - ANY DISCREPANCIES BETWEEN CONSULTANT DRAWINGS TO BE REPORTED TO THE ARCHITECT BEFORE ANY WORK COMMENCES.
 - MATTHEW SPRINGETT ASSOCIATES ©

MSA
 MATTHEW SPRINGETT ASSOCIATES LIMITED.
 THE WORKSHOP,
 26 LAMBETH HIGH STREET,
 LONDON SE1 7AG
 T+44 20 7692 5950
 WWW.MSALIMITED.COM

CLIENT
 CHALFORDS LIMITED

PROJECT
 13 TOTTENHAM MEWS,
 LONDON W1T 4AQ

TITLE
 EXISTING EAST ELEVATION

DATE	JOB NO.	DRAWN BY	PURPOSE
22.06.18	183	AT	I
SCALE @ A1	NUMBER	REV.	
1:50	183-403	-	