


310
AA

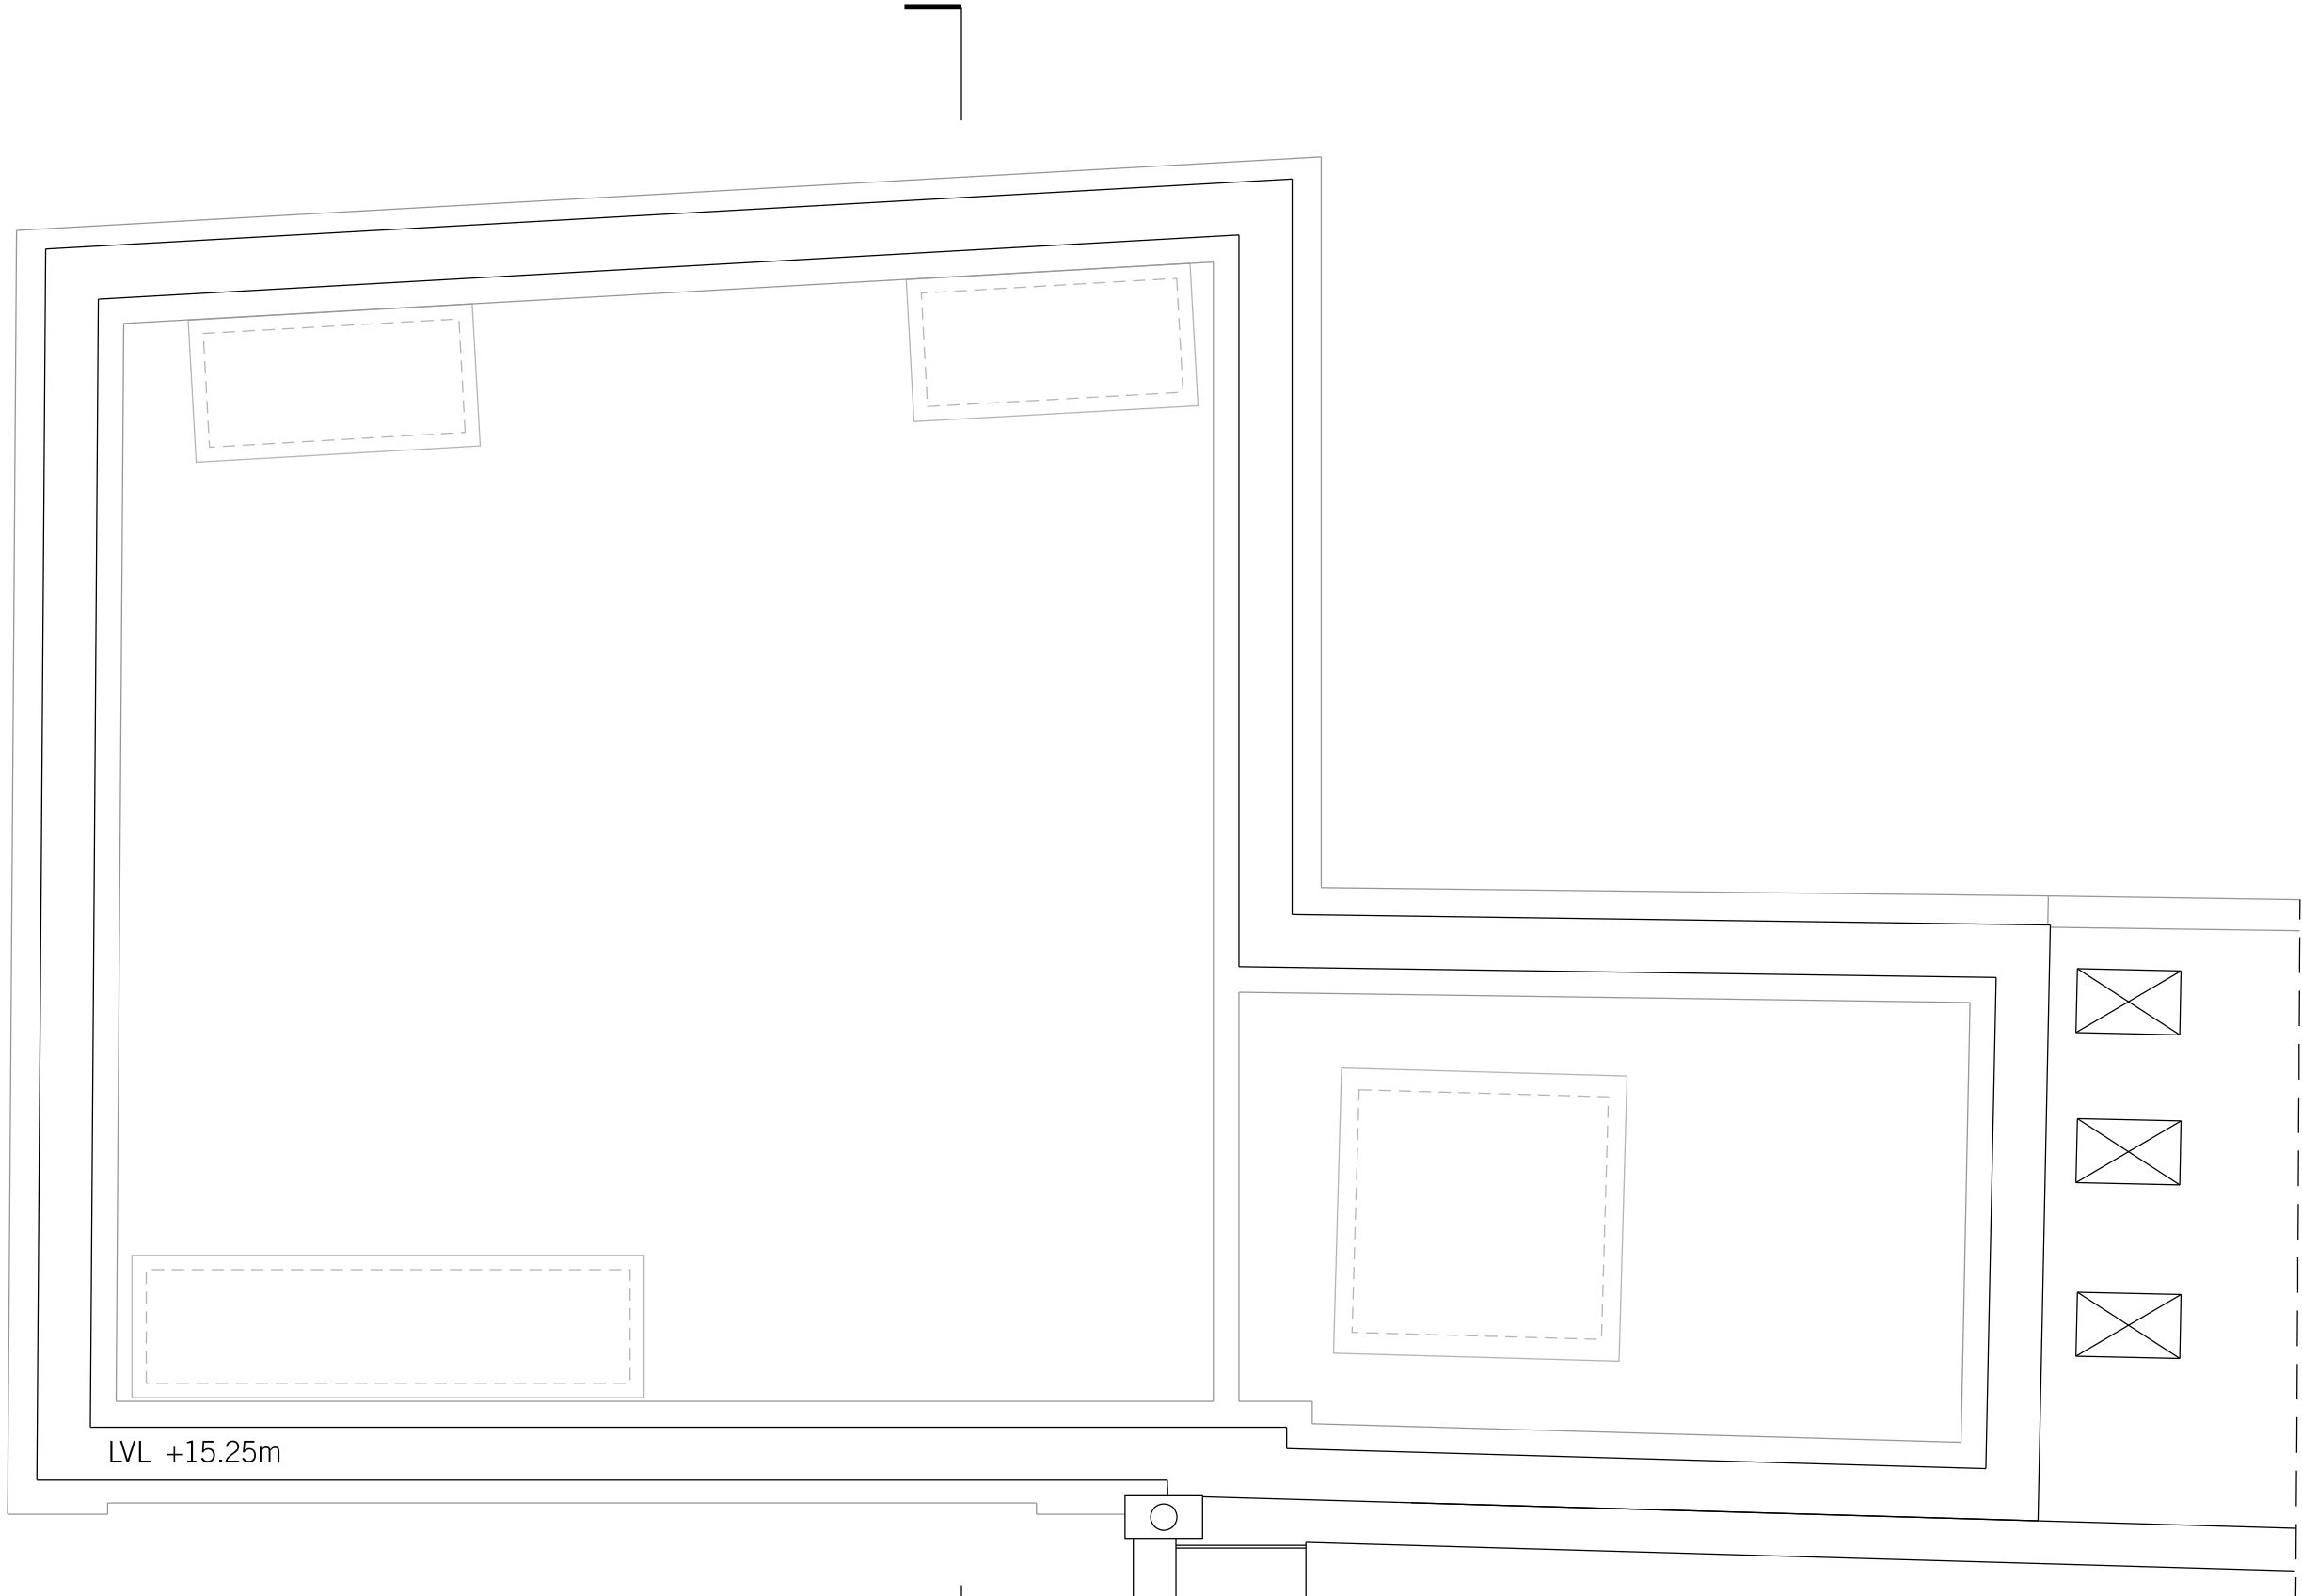

01: PROPOSED ROOF PLAN
SCALE 1:50

311
BB



A	25.01.19	SINGLE STOREY APPLICATION	A T
REV.	DATE	REASON FOR ISSUE	CHK. BY

NOTE:
- USE FIGURED DIMENSIONS ONLY.
- ALL DIMENSIONS TO BE CHECKED ON-SITE.
- ANY DISCREPANCIES BETWEEN CONSULTANT DRAWINGS TO BE REPORTED TO THE ARCHITECT BEFORE ANY WORK COMMENCES.
- MATTHEW SPRINGETT ASSOCIATES ©

MSA
MATTHEW SPRINGETT ASSOCIATES LIMITED.
THE WORKSHOP,
26 LAMBETH HIGH STREET,
LONDON SE1 7AG
T+44 20 7692 5950
WWW.MSALIMITED.COM

CLIENT
CHALFORDS LIMITED

PROJECT
13 TOTTENHAM MEWS,
LONDON W1T 4AQ

TITLE
PROPOSED ROOF PLAN

DATE	JOB NO.	DRAWN BY	PURPOSE
25.01.19	183	AT	I
SCALE @ A1	NUMBER	REV.	
1:50	183-214	A	