

▽ APPROX. +25.5m OUTLINE OF ASTOR COLLEGE BEHIND SITE


▽ APPROX. +20.0m OUTLINE OF APPROVED MIDDLESEX HOSPITAL ANNEX

▽ +13.74m OUTLINE OF EXISTING MIDDLESEX ANNEX

APPROX. +15.00m 97 CHARLOTTE STREET ▽

+15.25m 13 TOTTENHAM MEWS ▽

+15.15m 11-12 TOTTENHAM MEWS BEYOND SITE ▽

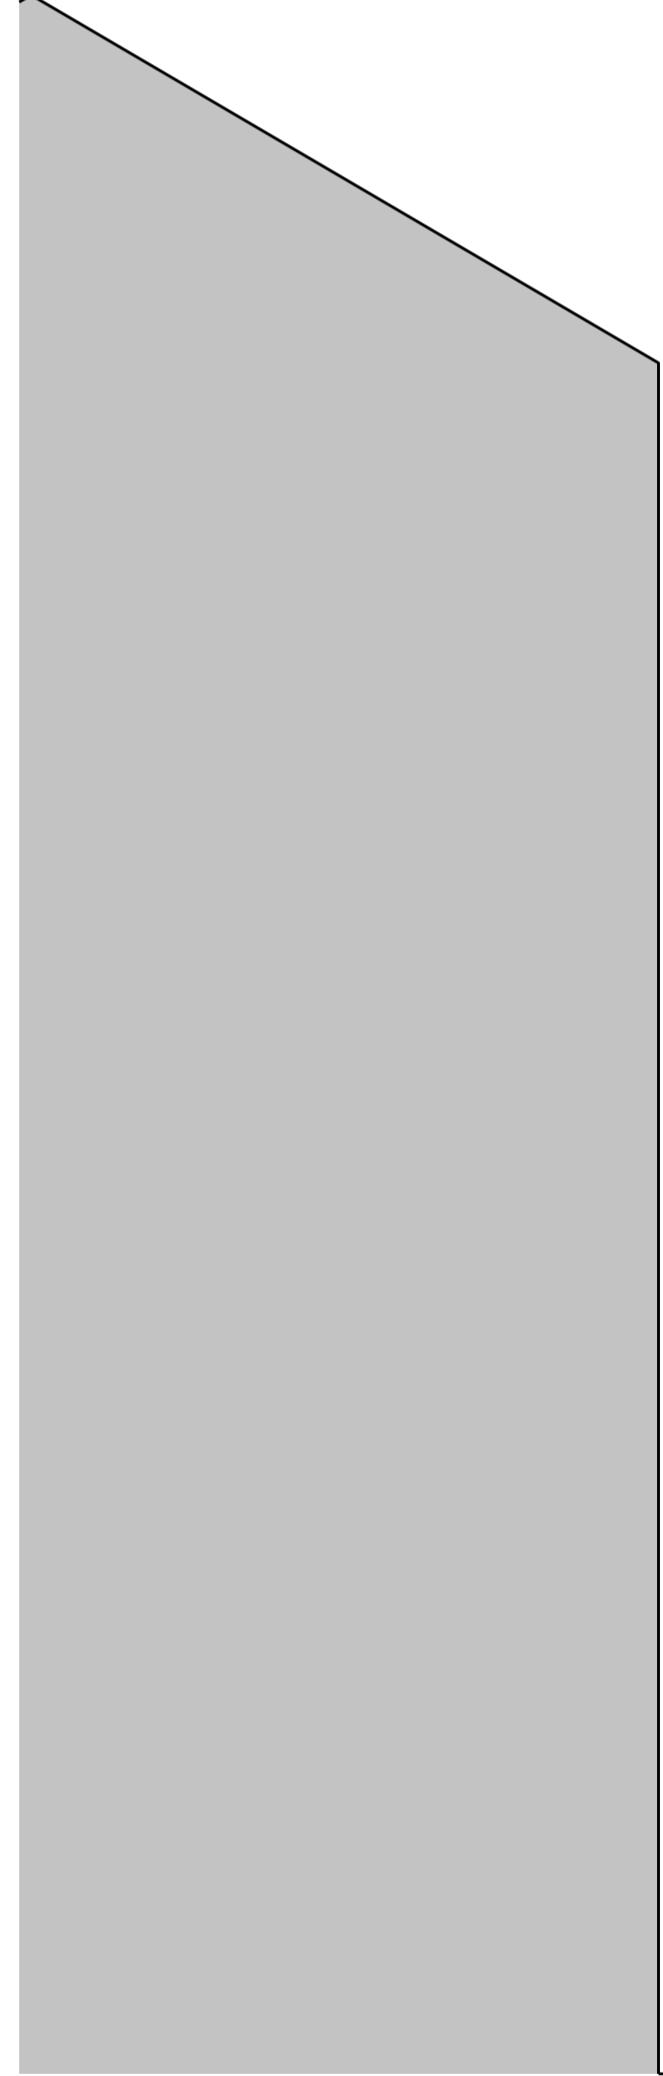

± 0.0m ▽

01: PROPOSED WEST ELEVATION
SCALE 1:50

- MATERIALS KEY
1. CONCRETE
 2. BRICK
 3. PAINTED METAL WINDOWS
 4. RENDER
 5. FELT ROOF
 6. FLAT SEAM ZINC

REV.	DATE	REASON FOR ISSUE	CHK. BY
A	29.01.19	SINGLE STOREY APPLICATION	A T

NOTE:
 - USE FIGURED DIMENSIONS ONLY.
 - ALL DIMENSIONS TO BE CHECKED ON-SITE.
 - ANY DISCREPANCIES BETWEEN CONSULTANT DRAWINGS TO BE REPORTED TO THE ARCHITECT BEFORE ANY WORK COMMENCES.
 - MATTHEW SPRINGETT ASSOCIATES ©

MSA
 MATTHEW SPRINGETT ASSOCIATES LIMITED.
 THE WORKSHOP,
 26 LAMBETH HIGH STREET,
 LONDON SE1 7AG
 T+44 20 7692 5950
 WWW.MSALIMITED.COM

CLIENT
 CHALFORDS LIMITED

PROJECT
 13 TOTTENHAM MEWS,
 LONDON W1T 4AQ

TITLE
 PROPOSED WEST
 ELEVATION

DATE	JOB NO.	DRAWN BY	PURPOSE
25.01.19	183	AT	I
SCALE @ A1	NUMBER	REV.	
1:50	183-411	A	

