

- MATERIALS KEY**
1. CONCRETE
 2. BRICK
 3. PAINTED METAL WINDOWS
 4. RENDER
 5. FELT ROOF
 6. FLAT SEAM ZINC


▽ APPROX. +19.48m OUTLINE OF MIDDLESEX HOUSE BEHIND SITE

APPROX. +20.0m OUTLINE OF APPROVED MIDDLESEX HOSPITAL ANNEX ▽

+15.15m 11-12 TOTTENHAM MEWS ▽

+15.25m 13 TOTTENHAM MEWS ▽

+13.74m OUTLINE OF EXISTING MIDDLESEX ANNEX BEHIND SITE ▽

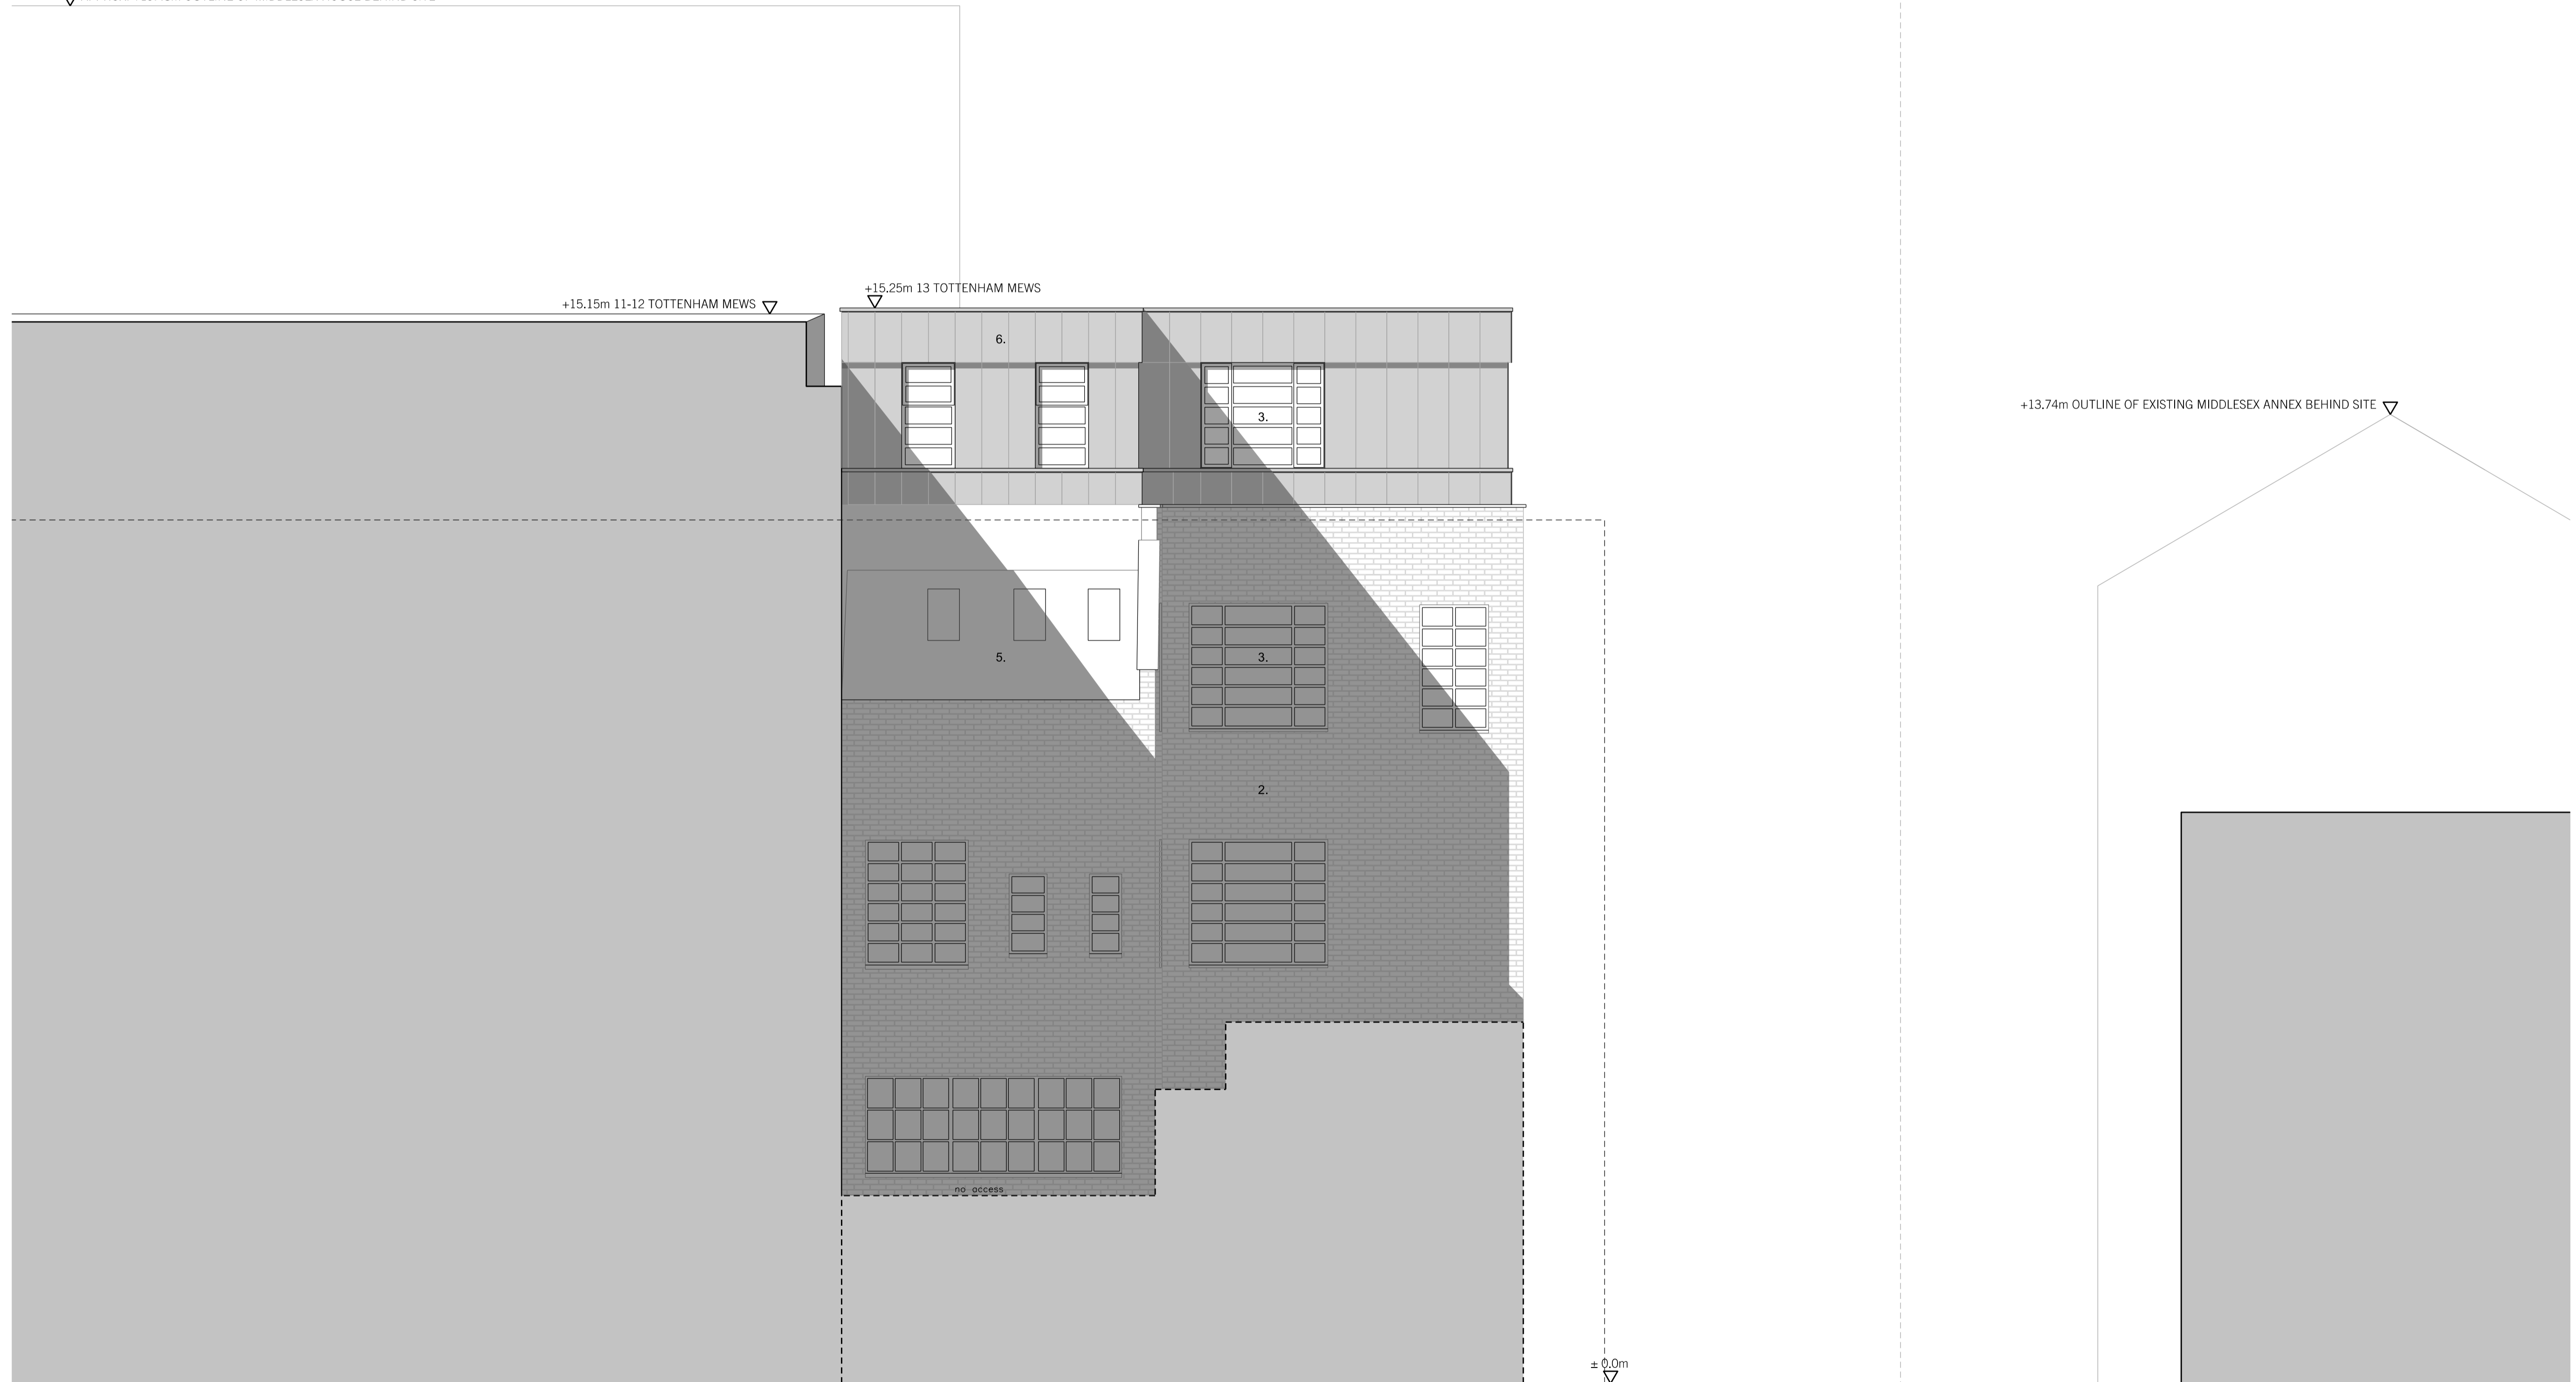

REV.	DATE	REASON FOR ISSUE	CHK. BY
A	29.01.19	SINGLE STOREY APPLICATION	A T

NOTE:

- USE FIGURED DIMENSIONS ONLY.
- ALL DIMENSIONS TO BE CHECKED ON-SITE.
- ANY DISCREPANCIES BETWEEN CONSULTANT DRAWINGS TO BE REPORTED TO THE ARCHITECT BEFORE ANY WORK COMMENCES.
- MATTHEW SPRINGETT ASSOCIATES ©

MSA
 MATTHEW SPRINGETT ASSOCIATES LIMITED.
 THE WORKSHOP,
 26 LAMBETH HIGH STREET,
 LONDON SE1 7AG
 T+44 20 7692 5950
 WWW.MSALIMITED.COM

CLIENT
CHALFORDS LIMITED

PROJECT
**13 TOTTENHAM MEWS,
 LONDON W1T 4AQ**

TITLE
**PROPOSED EAST
 ELEVATION**

01: PROPOSED EAST ELEVATION
 SCALE 1:50



DATE	JOB NO.	DRAWN BY	PURPOSE
25.01.19	183	AT	I
SCALE @ A1	NUMBER	REV.	
1:50	183-413	A	