



PROPOSED LOWER GROUND FLOOR PLAN - 1:100 @ A3

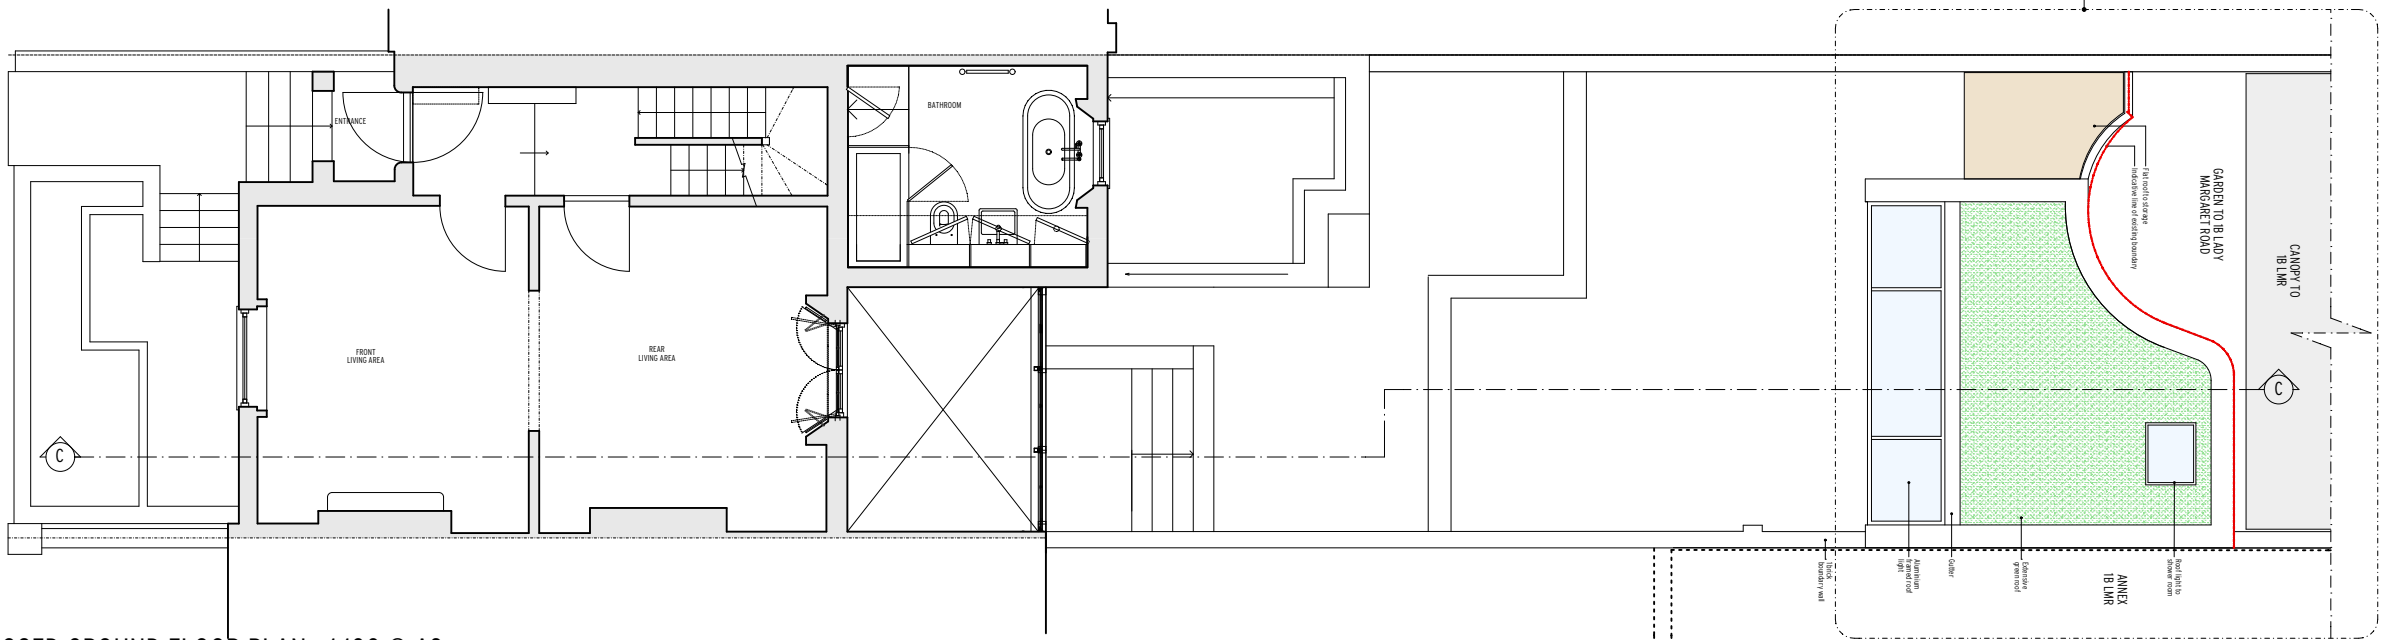

PROPOSED GROUND FLOOR PLAN - 1:100 @ A3

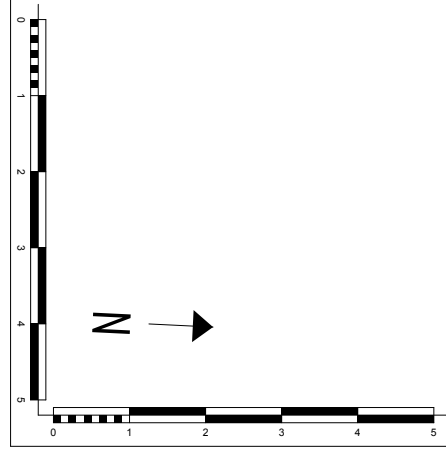

Notes:
 All copyrights retained.
 All information remains the property of Gregori_Chiorotti Projects Ltd. and may not be used for any purpose whatsoever, or reproduced through any medium without the written consent of Gregori_Chiorotti Projects Ltd.
 No responsibility is accepted for unauthorised use.
 All information is subject to statutory consents, rights of light and survey.
 Do not scale from drawings - Use figured dimensions only and verify on site.

Rev.	Date	Dwn.	Description
0	2018-11-23	SP	New garden room issued for comment
1	2019-01-25	SP	Issued for Planning

KEY:

Gregori | Chiorotti

Gregori | Chiorotti Projects
 United House North Road London N17 90P
 Telephone +44 (0)20 7619 0522
 Facsimile +44 (0)20 7619 0532
 e-mail gch@gregori-chiorotti.com
 website www.gregori-chiorotti.com

Client:
Mr Moody & Ms Dormer
 35 Leighton Road
 London
 NW5 2QG

Project:
 35 Leighton Road
 London
 NW5 2QG

Status:
FOR PLANNING

Drawing:
GARDEN ROOM - PROPOSED PLANS

Scales:	Date:	Dwn by:	Chd by:
1:50 @ A1 1:100 @ A3	JAN 19	SP	
Project No:	Drawing No:	Revision:	
1816	2000	1	