


KOKO



NORTH EAST ELEVATION (BAYHAM PLACE) $\pm 22.00m$ A.O.D.

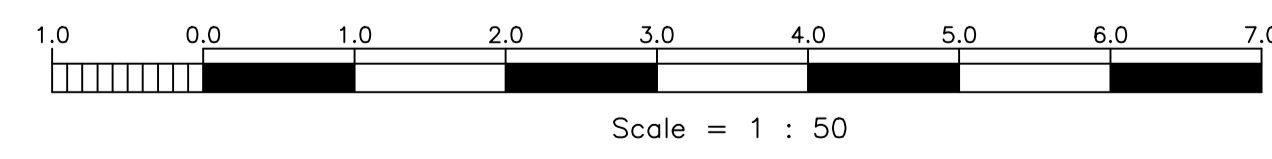

PLANNING ISSUE

revision	date	initials	description of amendments
A	12.2018	FAL	General revisions to rear elevation
D	02.2019	FAL	PLANNING ISSUE

Foundation
architecture
ltd.

project: 2-6 CAMDEN HIGH STREET

site: REAR ELEVATION PROPOSED

scale: 1:50 @ A1 date: OCT 2017 drawn: FAL checked: 540 plot no: P301 rev: D

All dimensions to be verified on site.

*Scale is 1:100 at A3

PROPOSED