


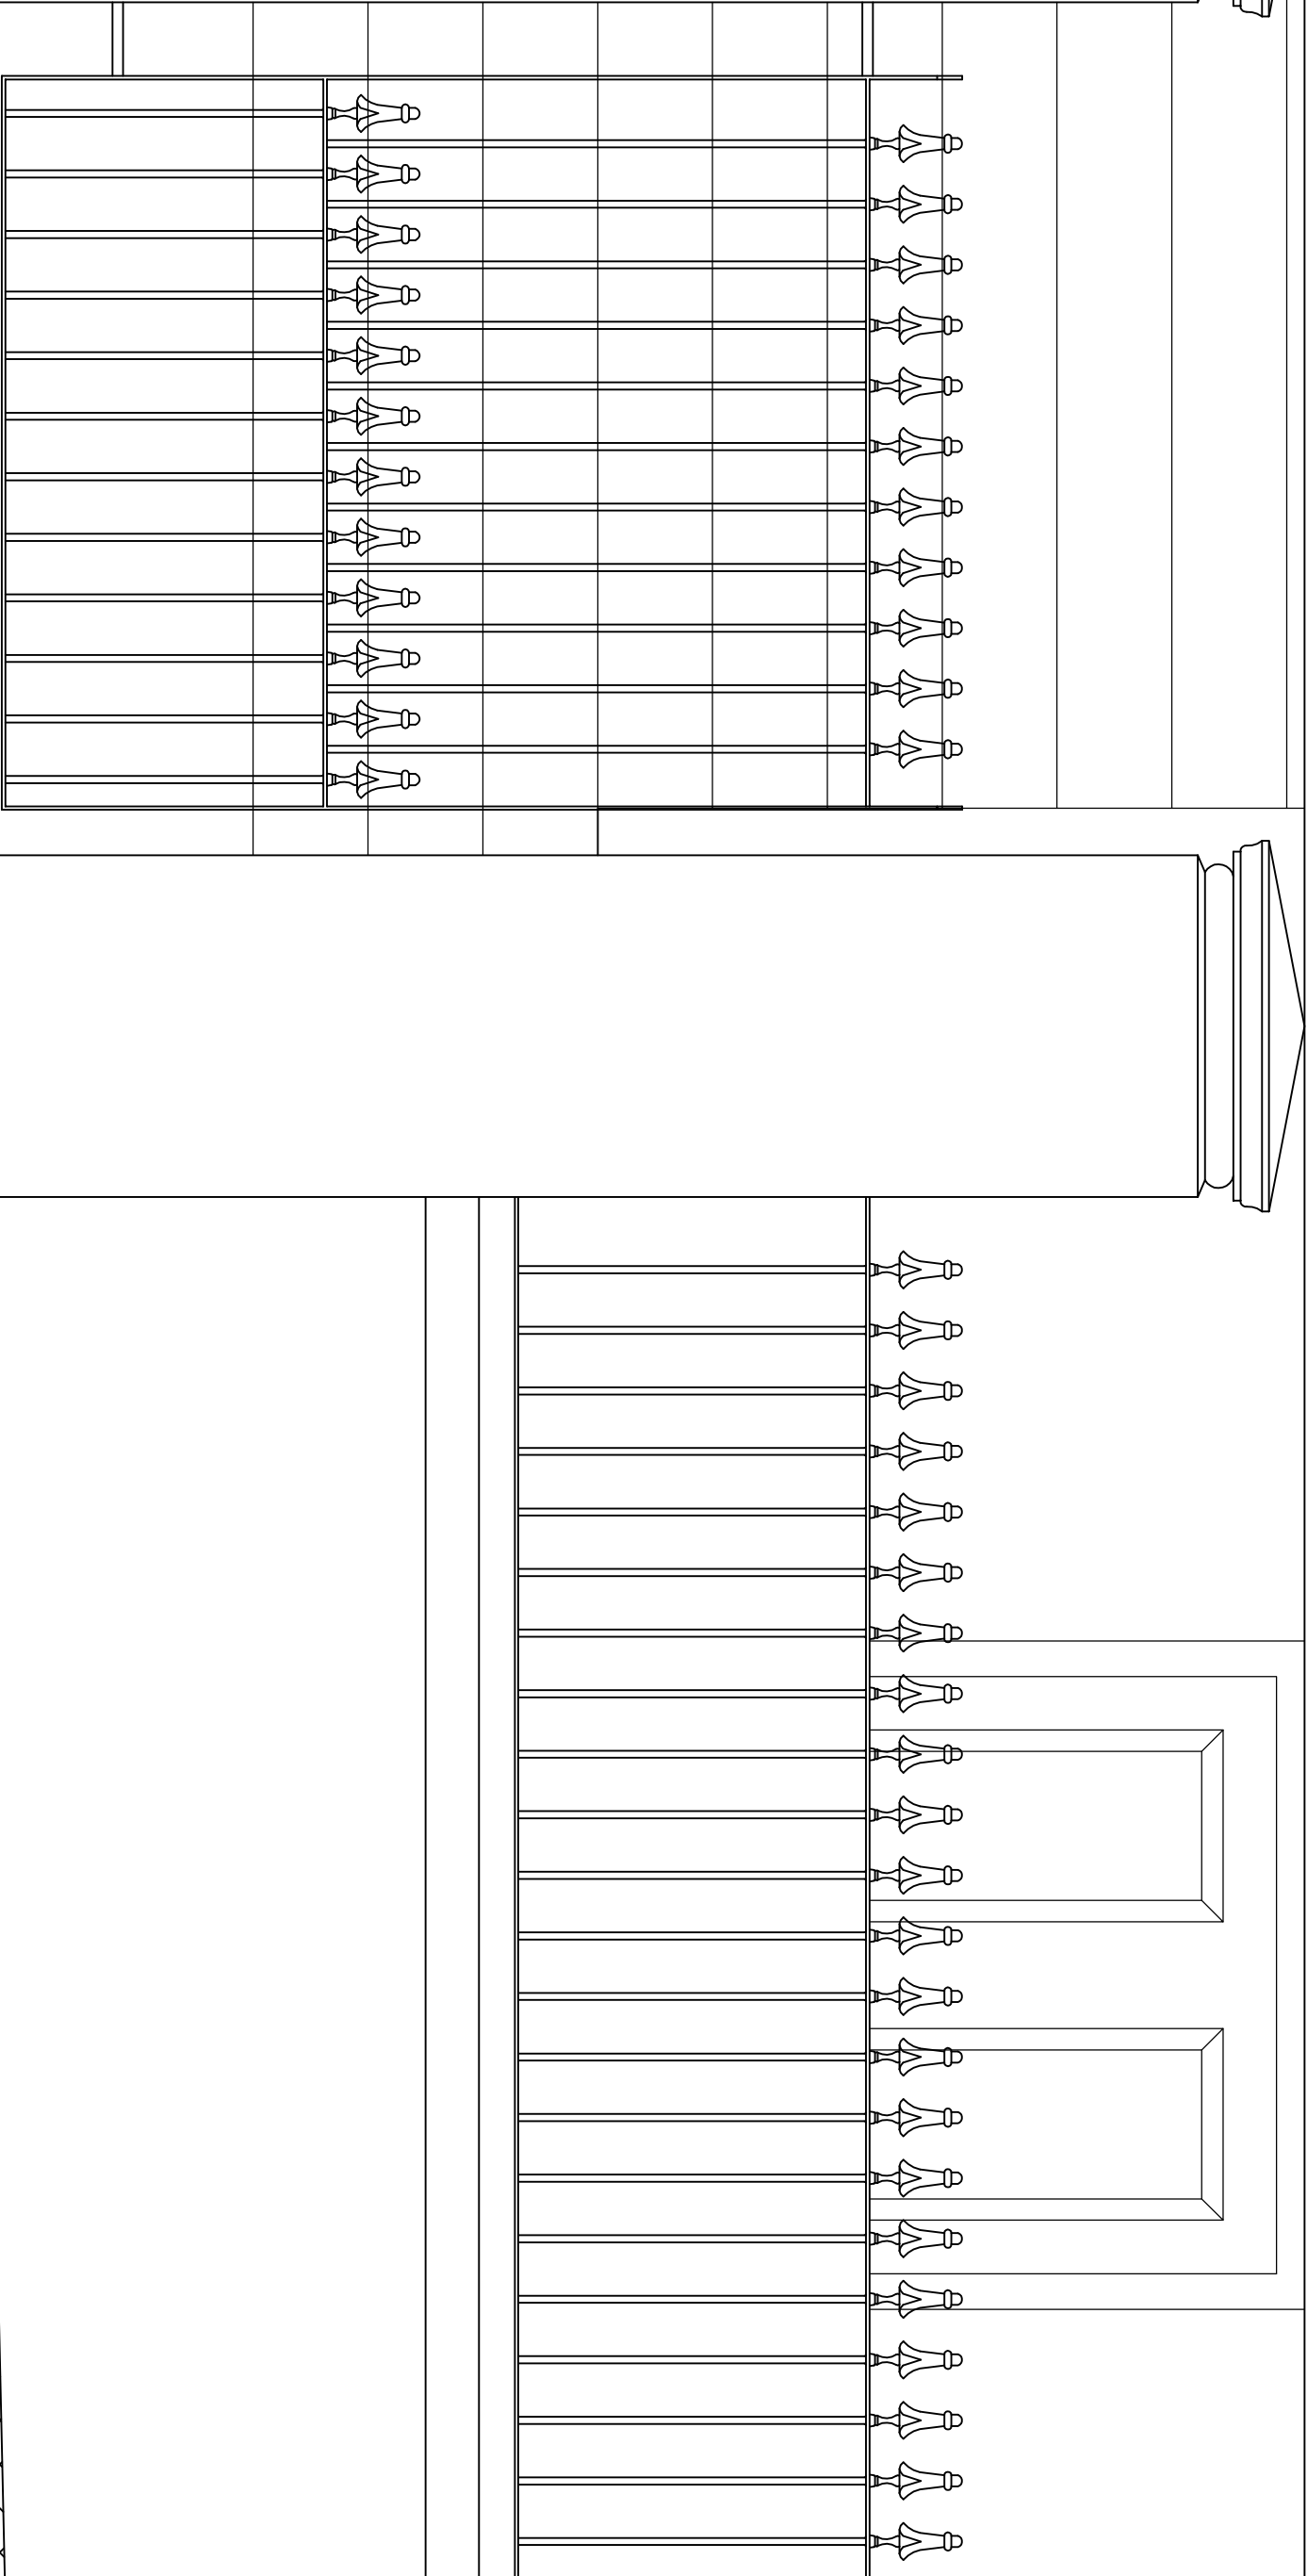

FRONT ELEVATION - PLANING DESIGN - (AS PROPOSED)

REV. E	PROPOSED BALCONY, VERANDA AND STAIRS	19/12/18
REV. E	AMENDED TO SHOW PROPOSED AMENDED TREATMENT	20/06/18
REV. D	AMENDED TO SHOW BOUNDARY TREATMENT AS BUILT	22/09/17
REV. C	AMENDED AS PER PLANNING CONCERNS	09/12/15
REV. B	AMENDMENTS AS PER CLIENT REQUIREMENTS	05/09/15

Matthew J. Scholes

5 Arches Design & Planning

50 Oak Road, Ginton
Peterborough – PE6 7LD
Tel. 07788 721 131
mjscholes@hotmail.com

Project:

13 St. Augustines Road
Camden, London
NW1 9RL

Client:

Mr. K. Lawal

Scale:

1:10 @ A3

Drawing Title:

PROPOSED PLAN

Date:

Dec. 2018

Drawing No.:

SAPP 566-02F

SHEET 2 OF 3