

PLANNING ISSUE

REVISIONS
19.02.05_REV A:
- Glazed roof to extension revised.
19.02.20_REV B:
- Extension wall amended.

NOTES

33 HARMOOD STREET



PROPOSED PLAN

DWG No: 33HS/P121B
SCALE: 1:30 @ A2
DATE: JANUARY 2019

palsize
architects

48 PARKHILL ROAD, LONDON NW3 2YP
TEL 020 7482 4430 - FAX 020 7482 4188
MAIL@BELSKENCHIFFTS.COM


© COPYRIGHT
NOT TO BE REPRODUCED OR USED
WITHOUT PERMISSION

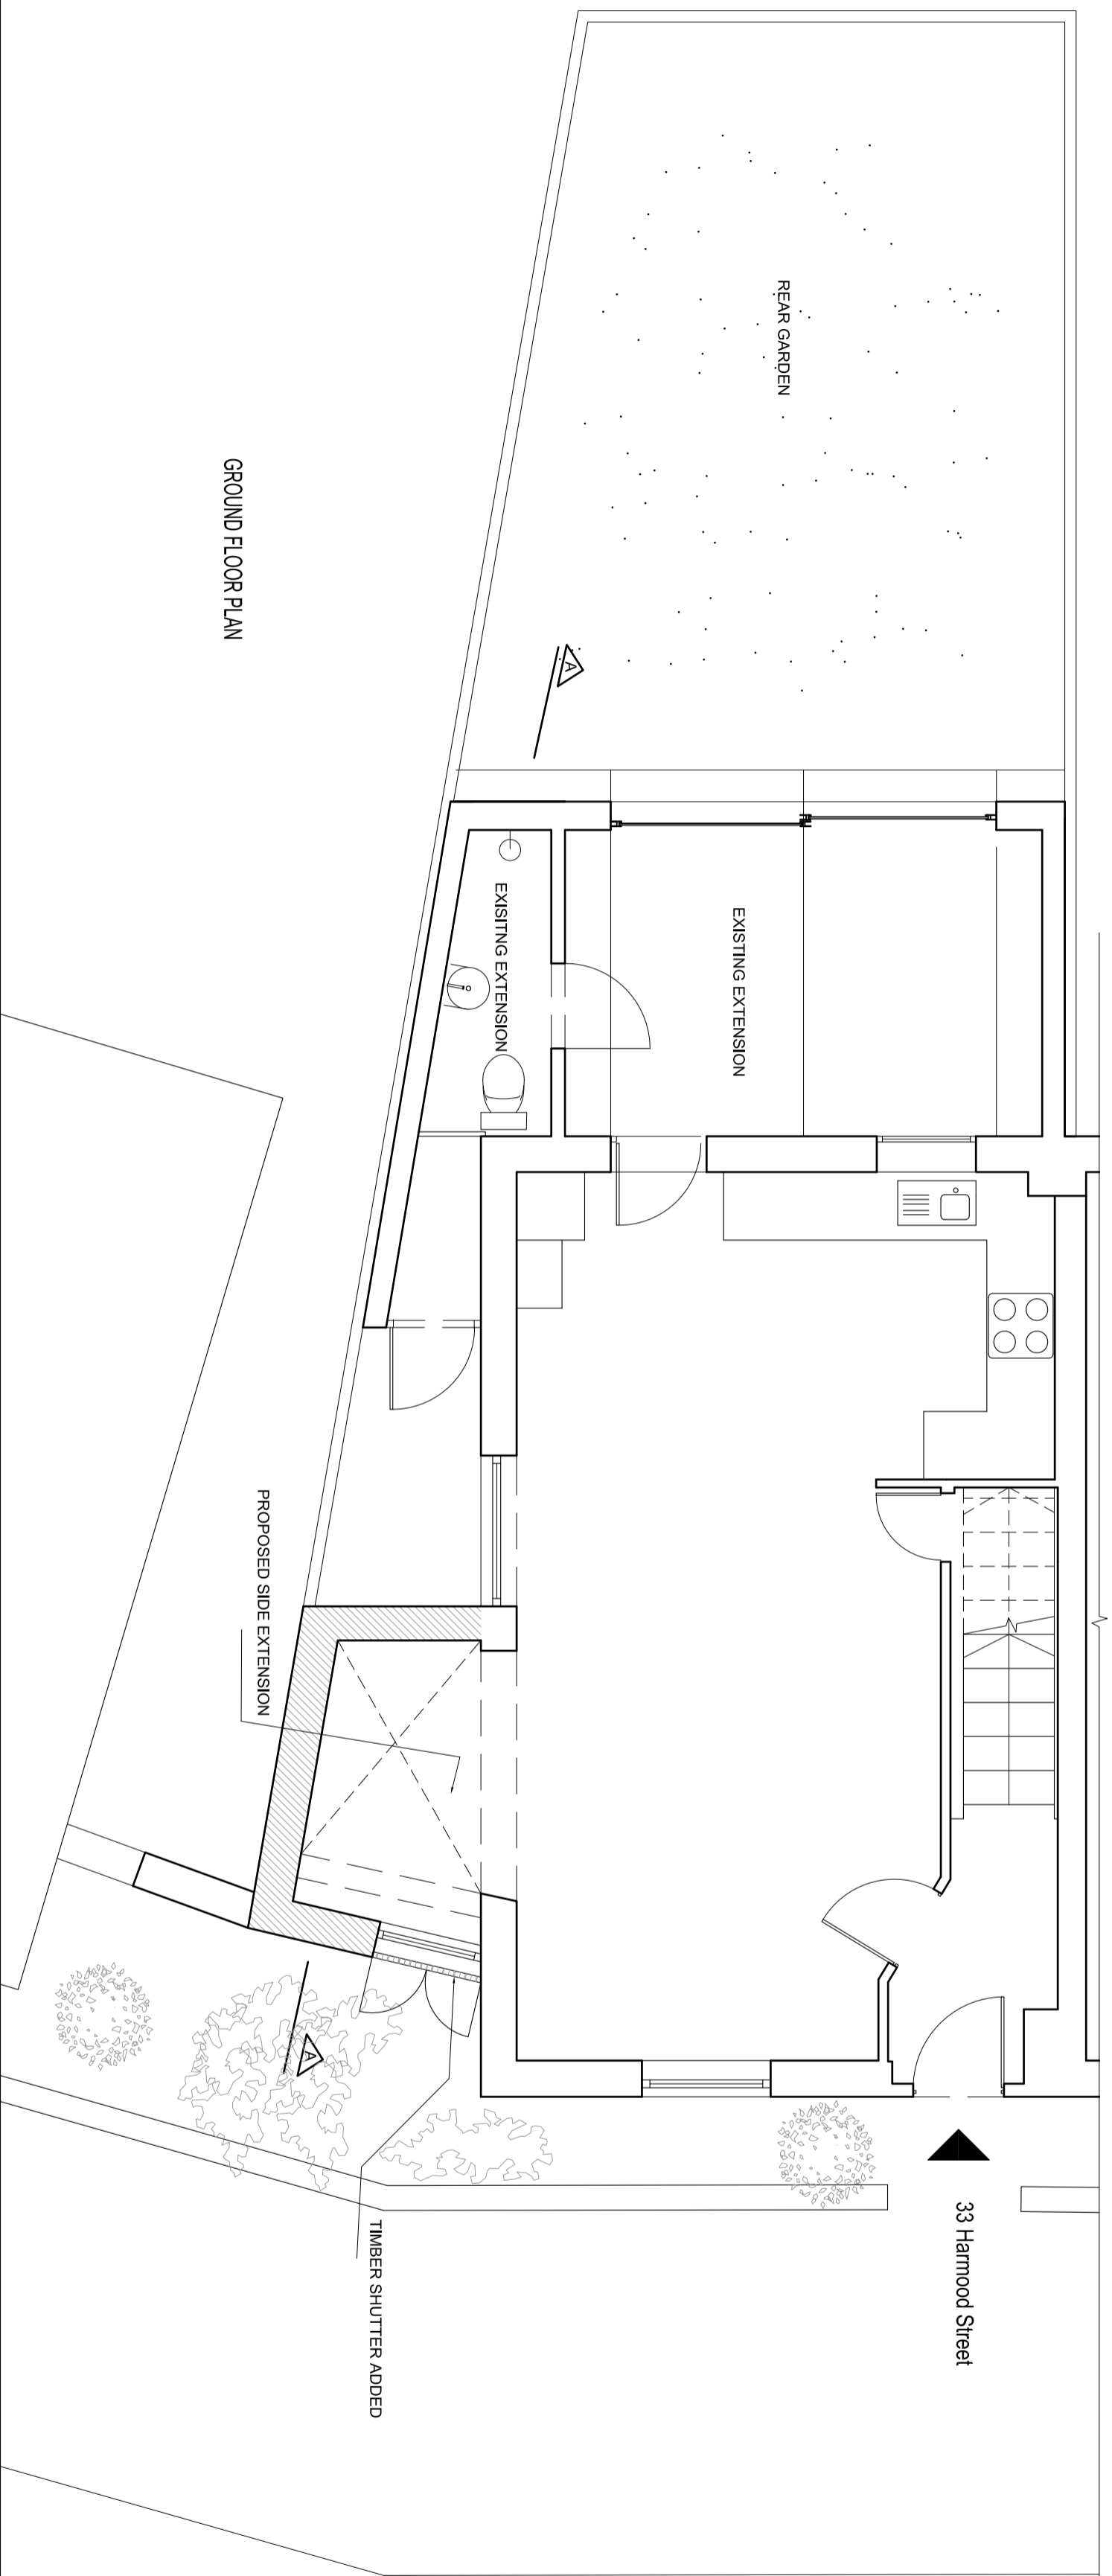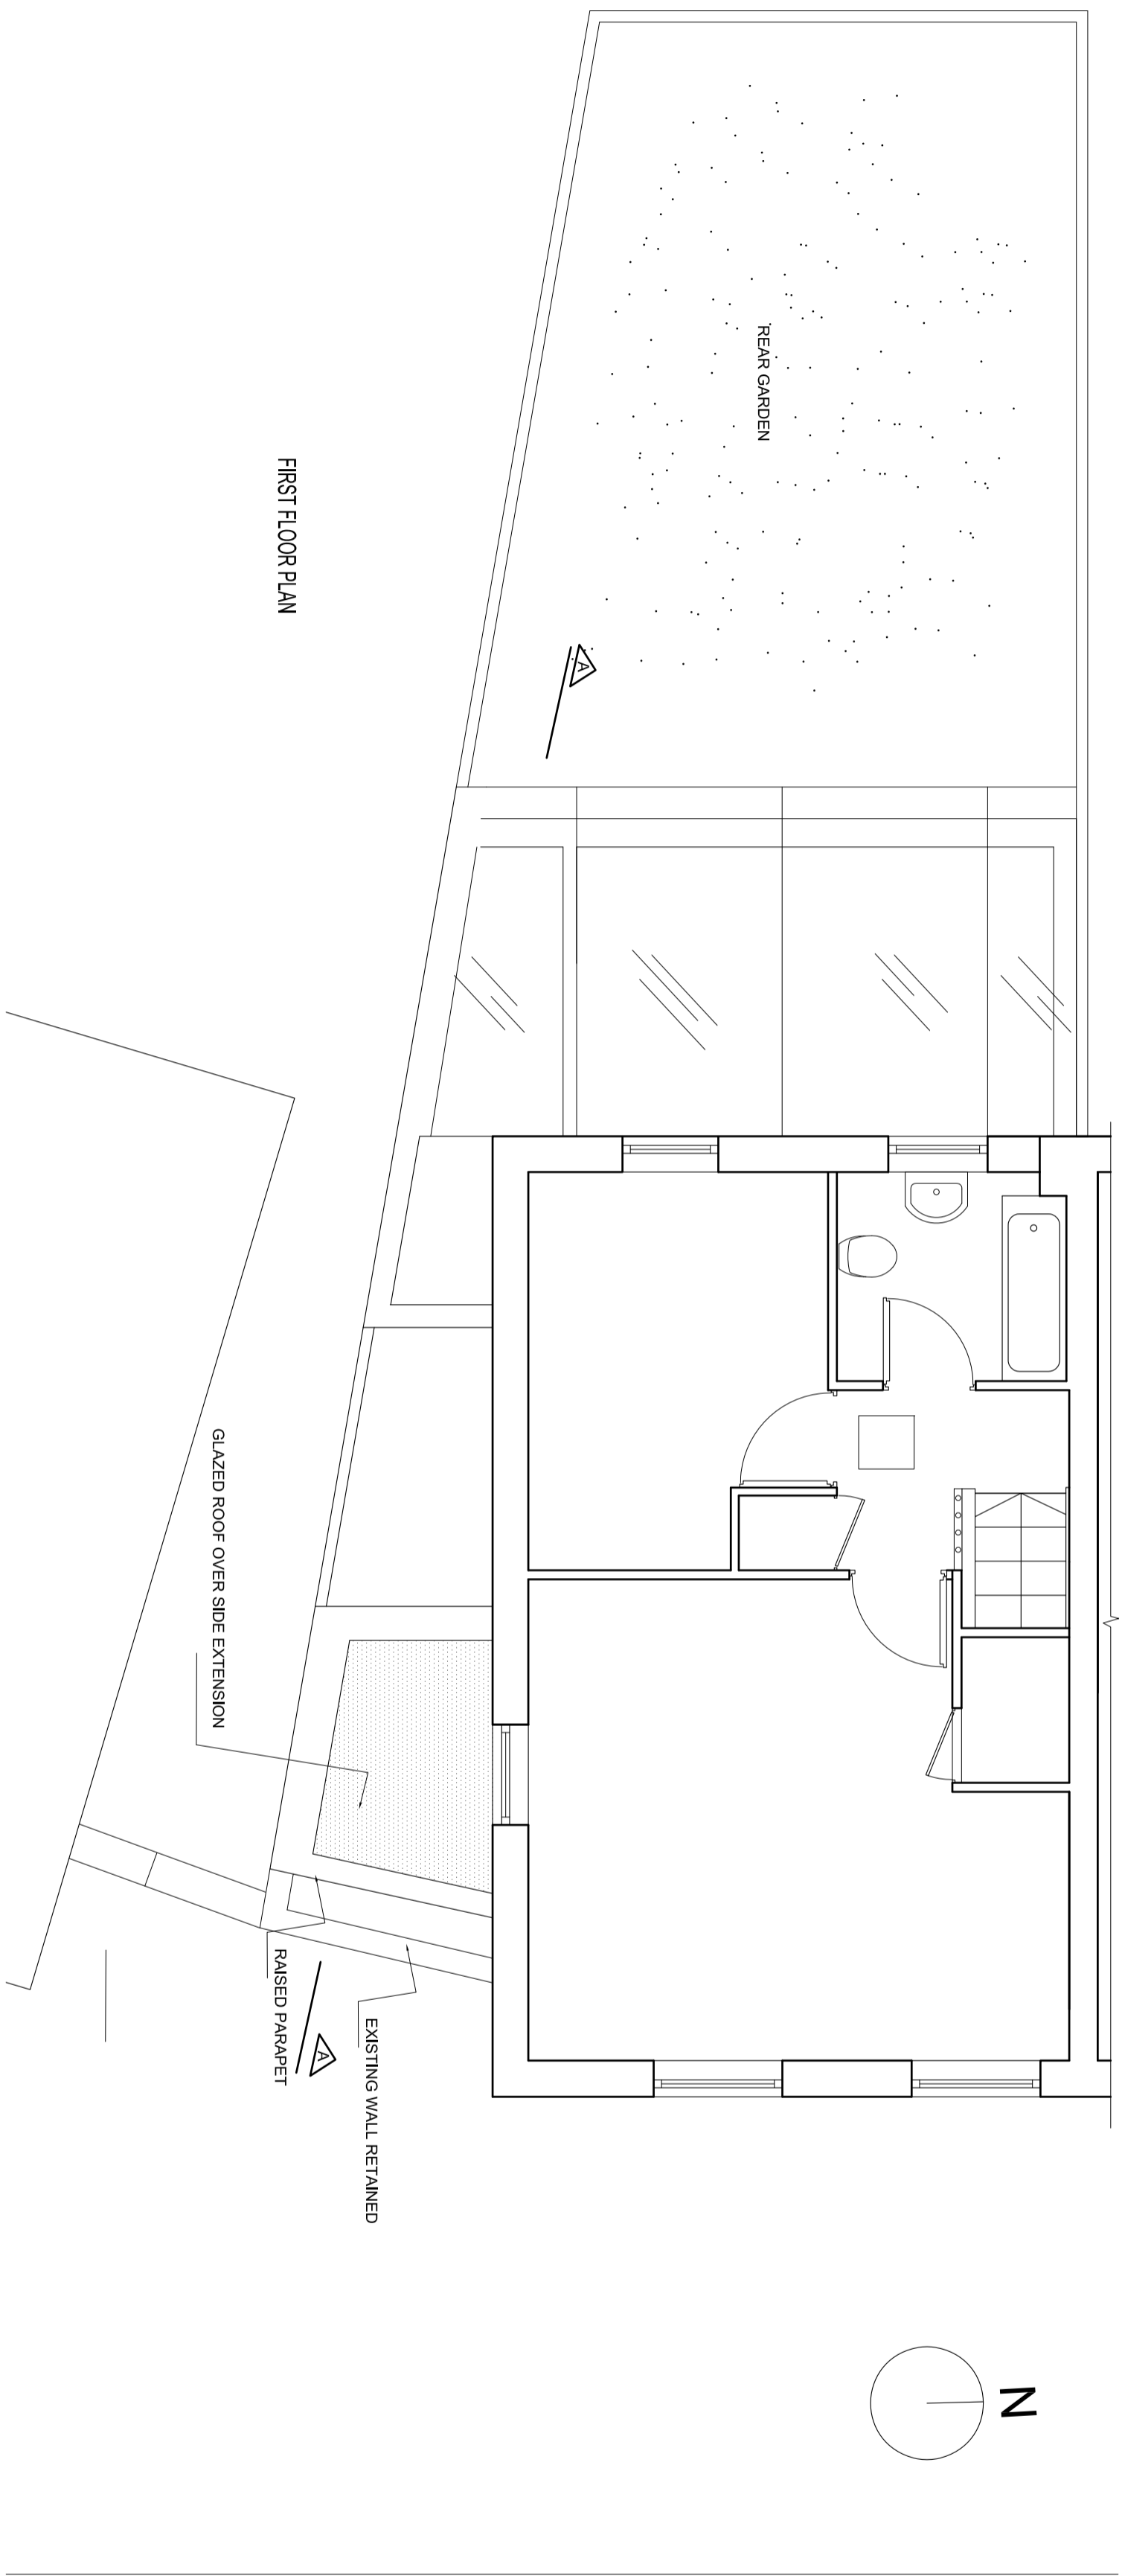


PLANNING ISSUE

REVISIONS

- 19.02.05_REV A:
- Glazed roof to extension revised.
- 19.02.20_REV B:
- Extension wall amended.

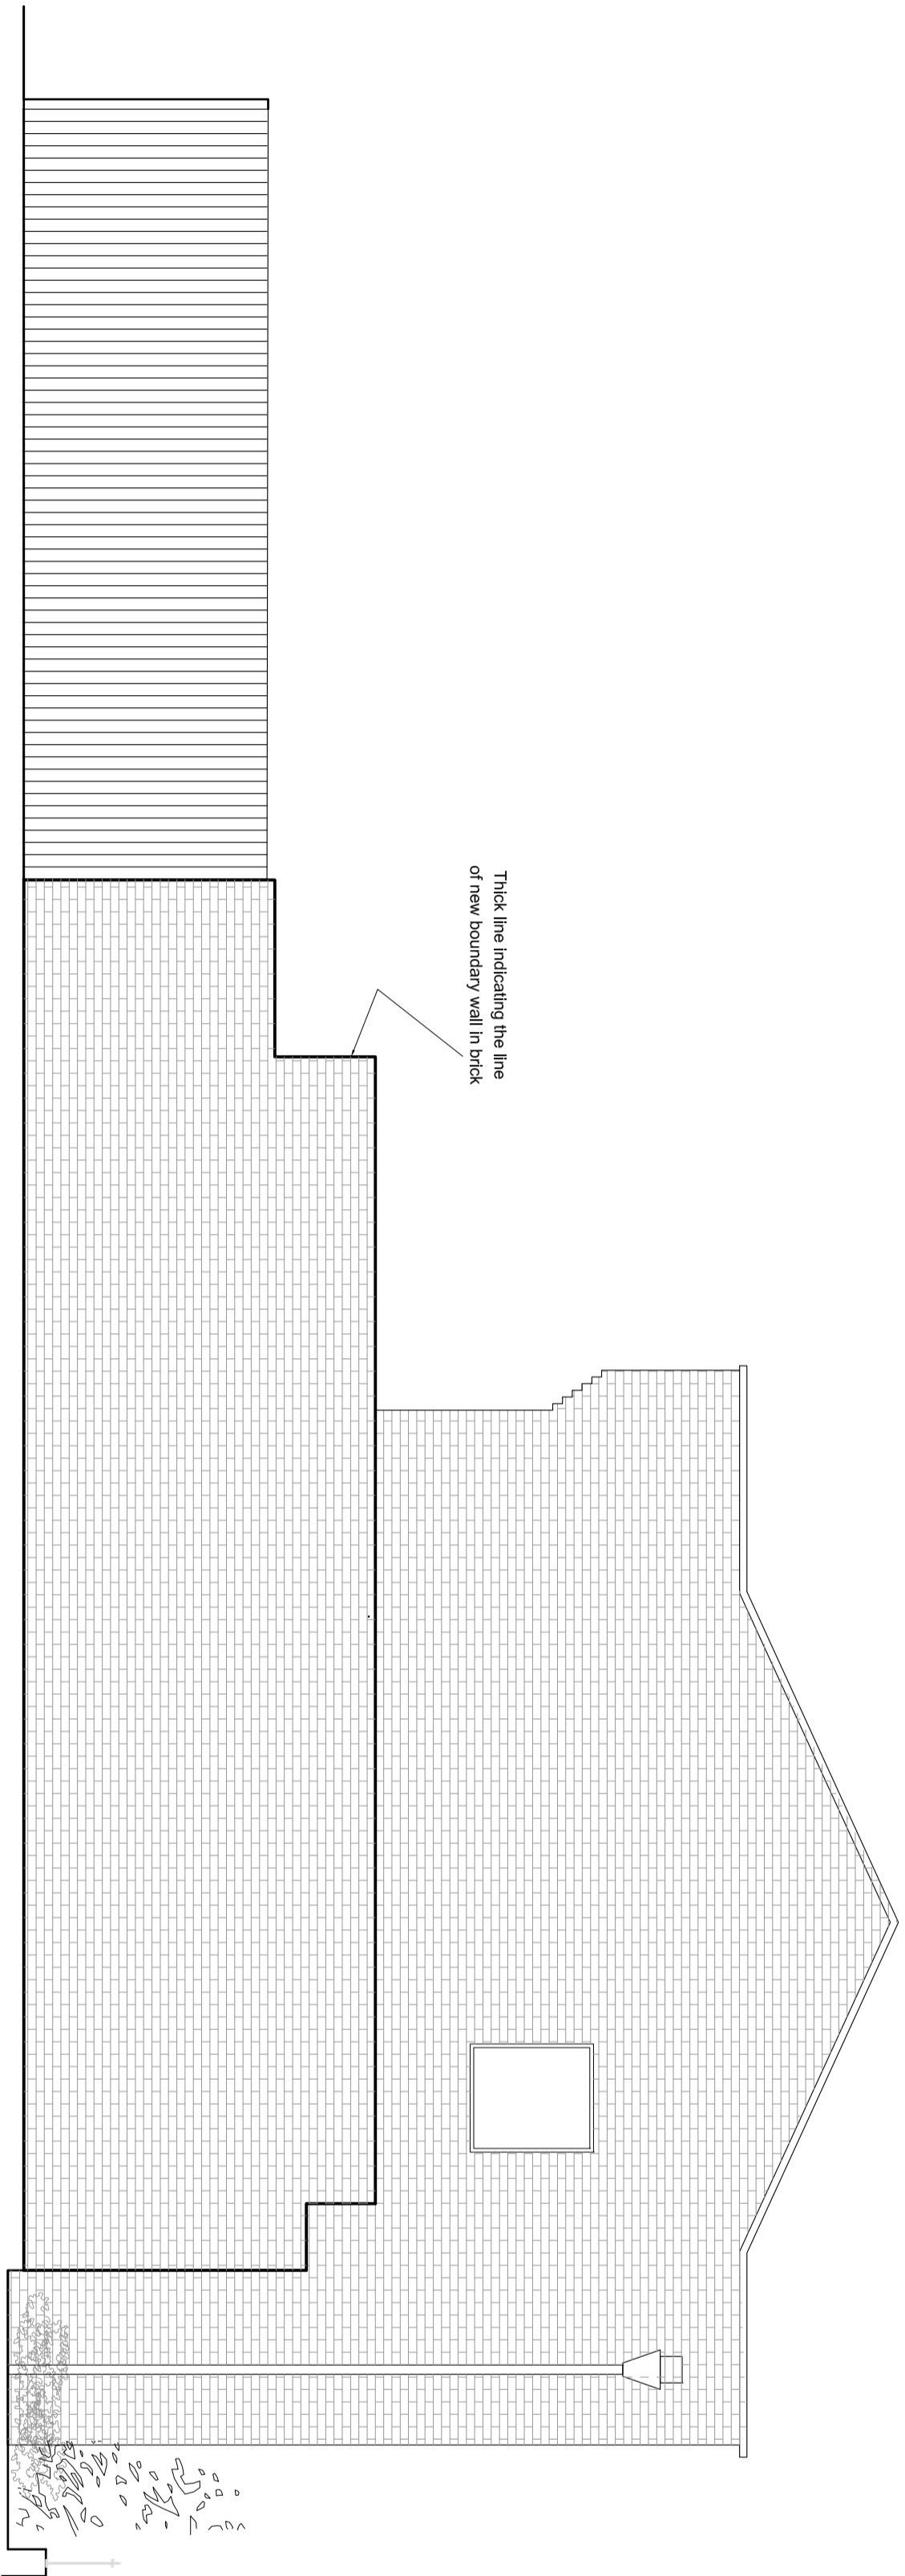

SIDE ELEVATION

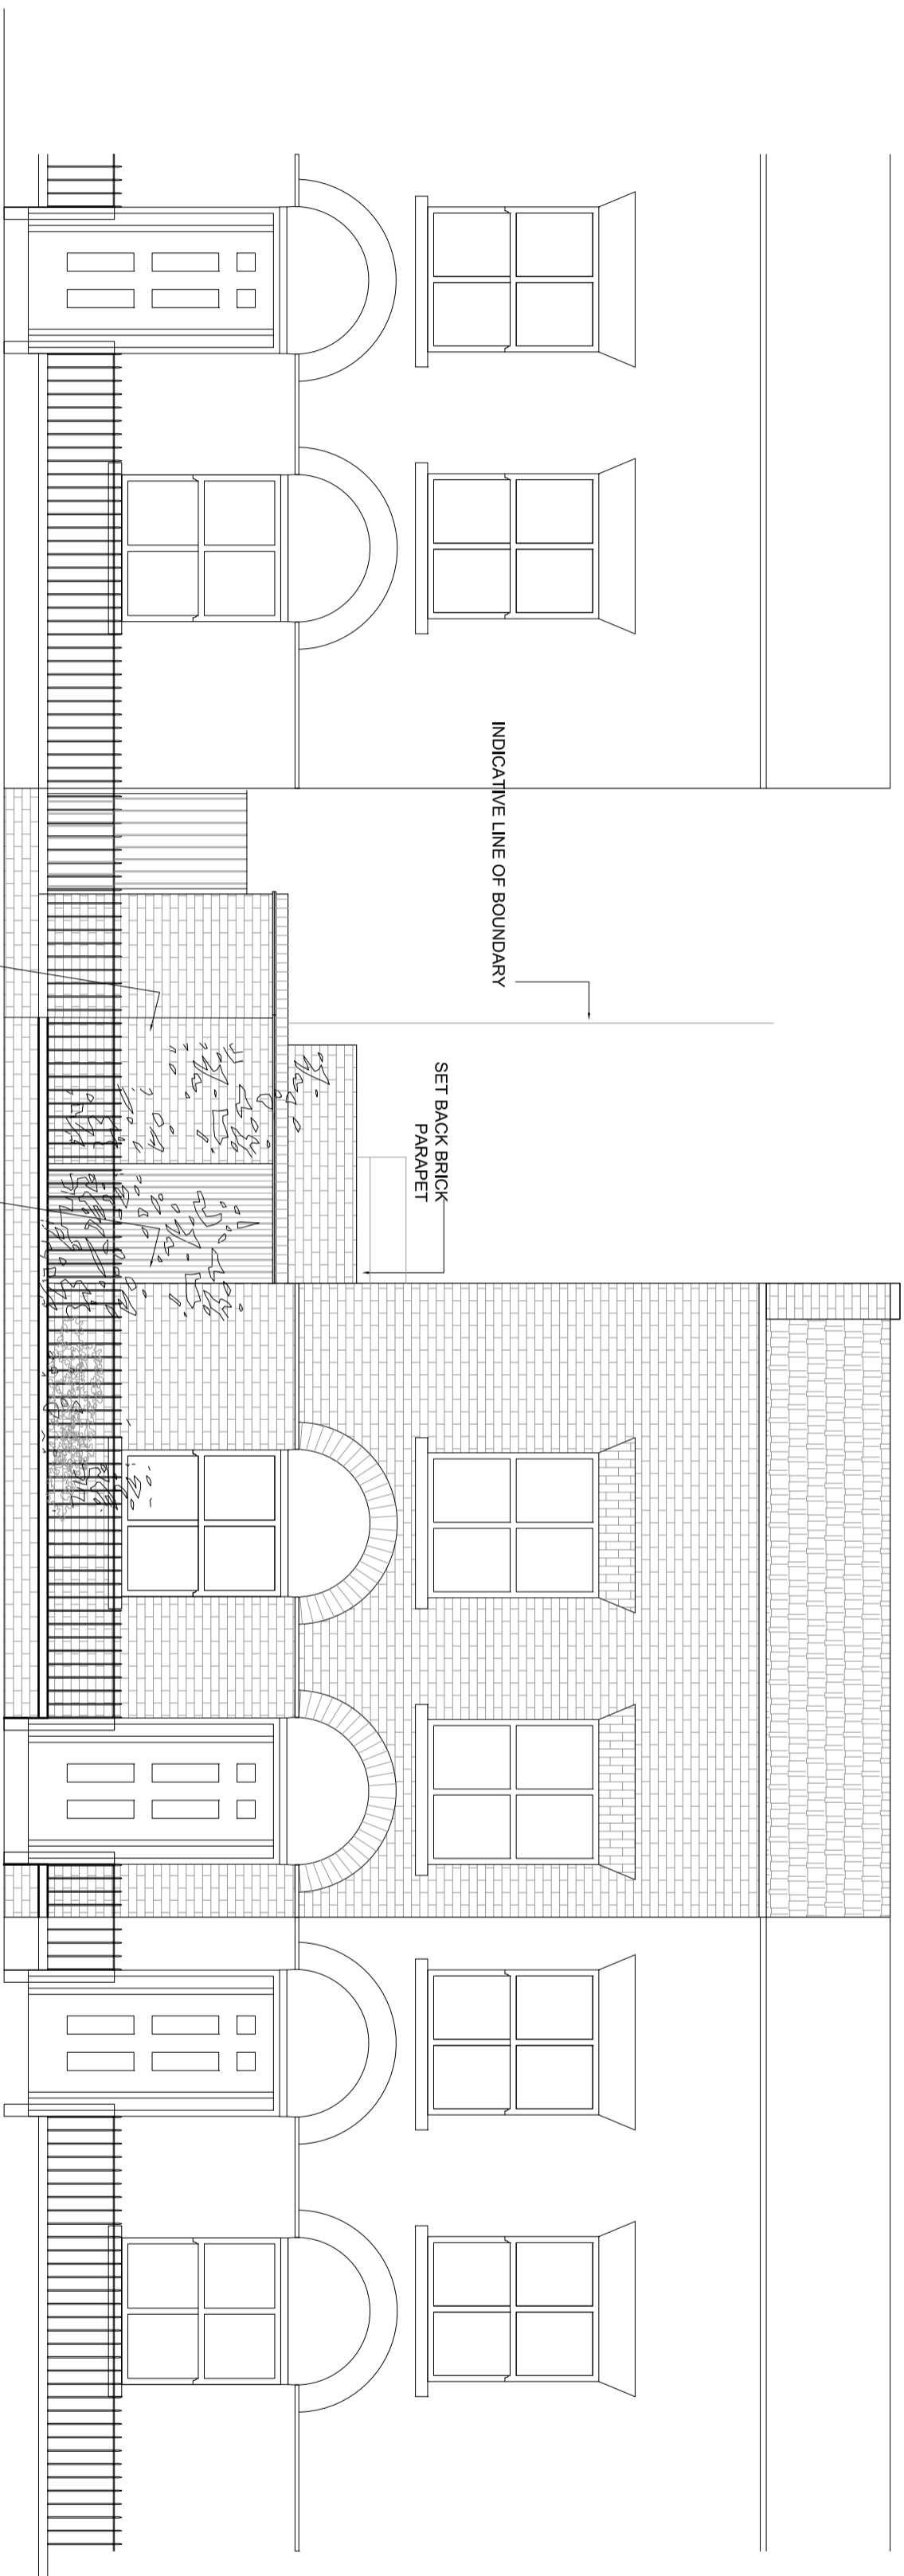

FRONT ELEVATION

NOTES

33 HARWOOD STREET

PROPOSED FRONT AND SIDE ELEVATION

DWG No: 33HS/P221B

SCALE: 1:30 @ A2

DATE: JANUARY 2019

palsize
architects

48 PARKHILL ROAD, LONDON NW3 2YP
TEL: 020 7482 4420 - FAX: 020 7482 4188
MAIL: @BELSZEKCHTCTS.COM


© COPYRIGHT
NOT TO BE REPRODUCED OR USED
WITHOUT PERMISSION

PLANNING ISSUE

REVISIONS

- 19.02.05_REV A:
- Glazed roof to extension revised.
- 19.02.20_REV B:
- Extension wall amended.

NOTES

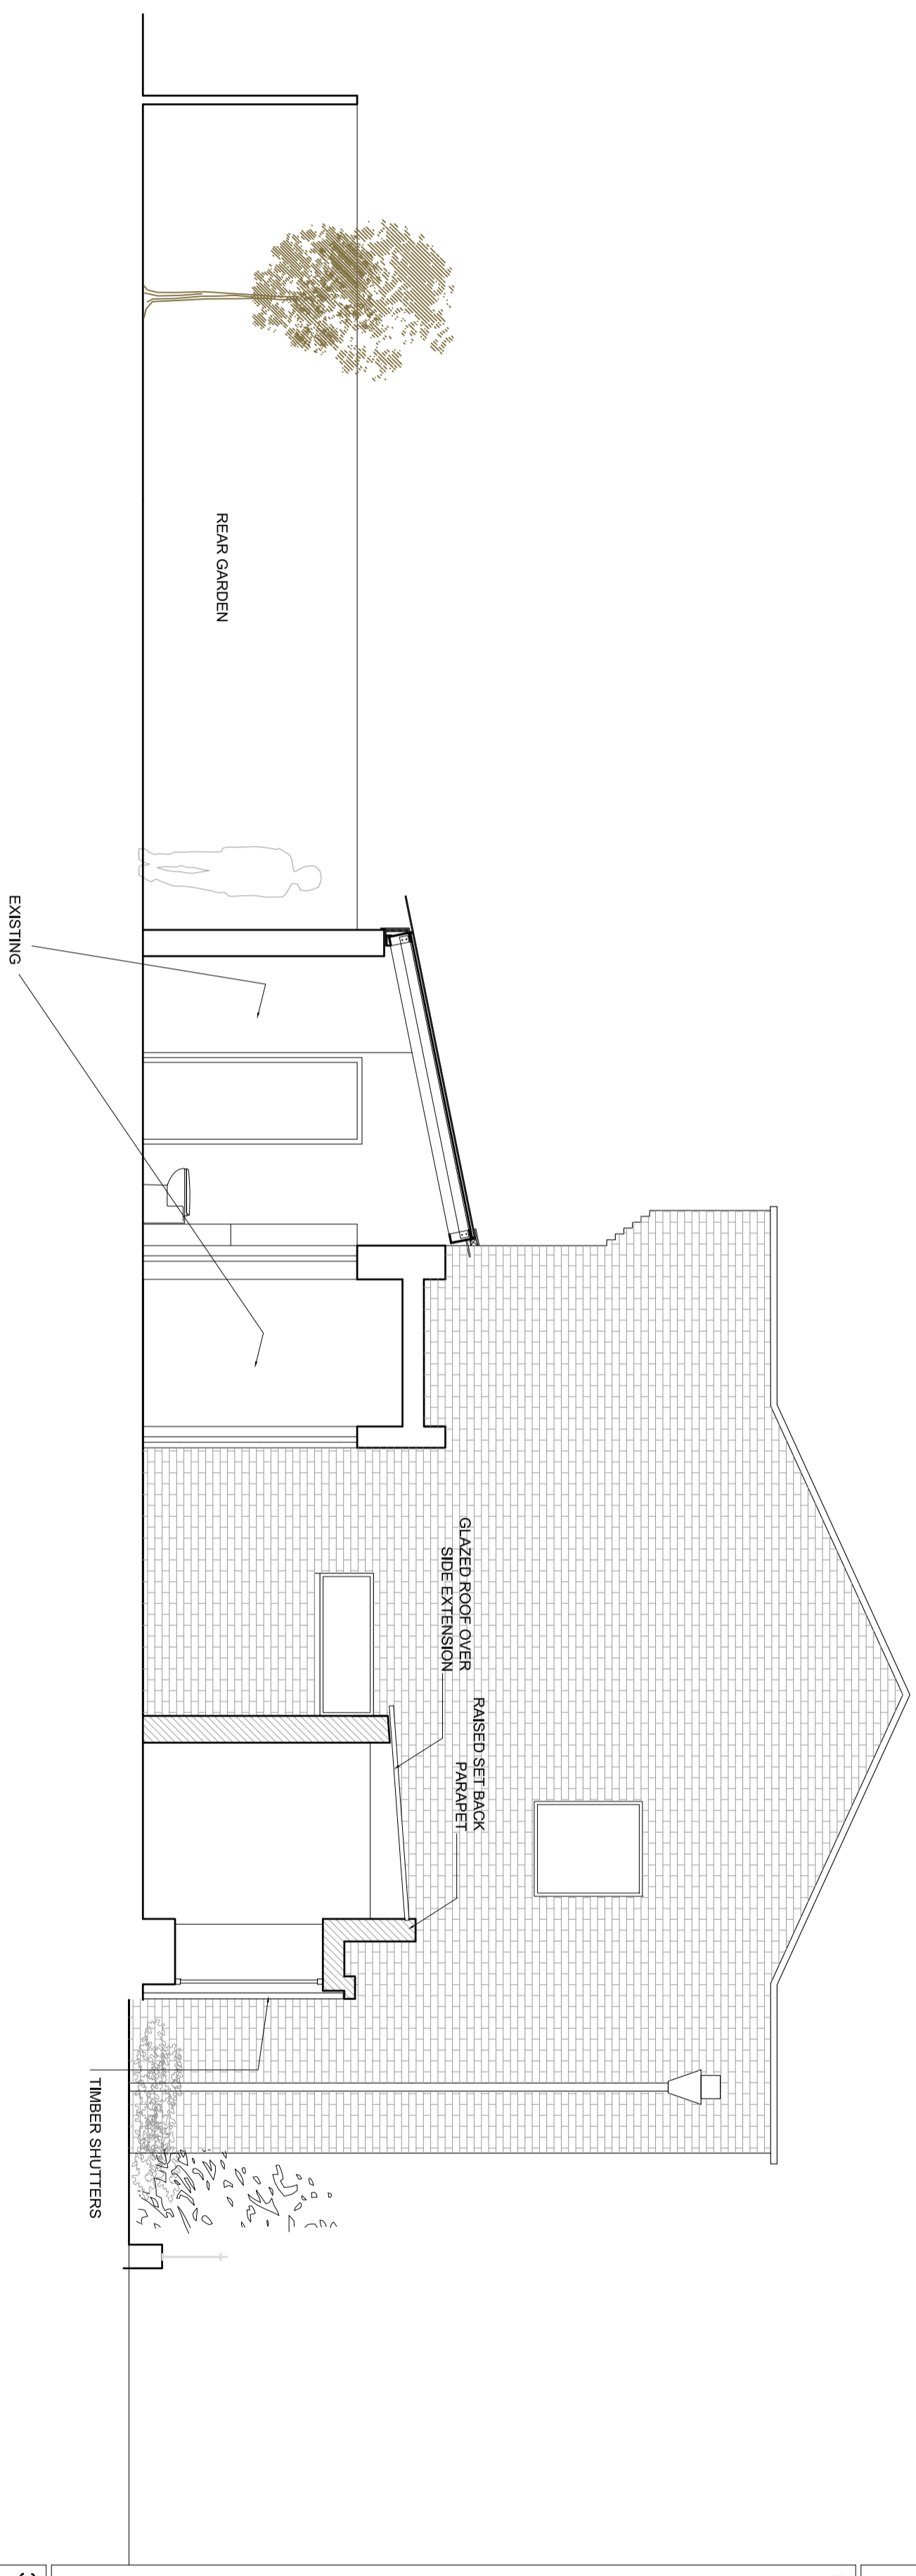

SECTION AA

33 HARMOOD STREET

PROPOSED SECTION AA

DWG No: 33HS/P21B

SCALE: 1:30 @ A2

DATE: JANUARY 2019



48 PARKHILL ROAD, LONDON NW3 2YP
TEL 020 7482 4420 - FAX 020 7482 4188
MAIL@BELSZEKARCHITECTS.COM

© COPYRIGHT
NOT TO BE REPRODUCED OR USED
WITHOUT PERMISSION