




Proposed Basement Plan
1 : 50

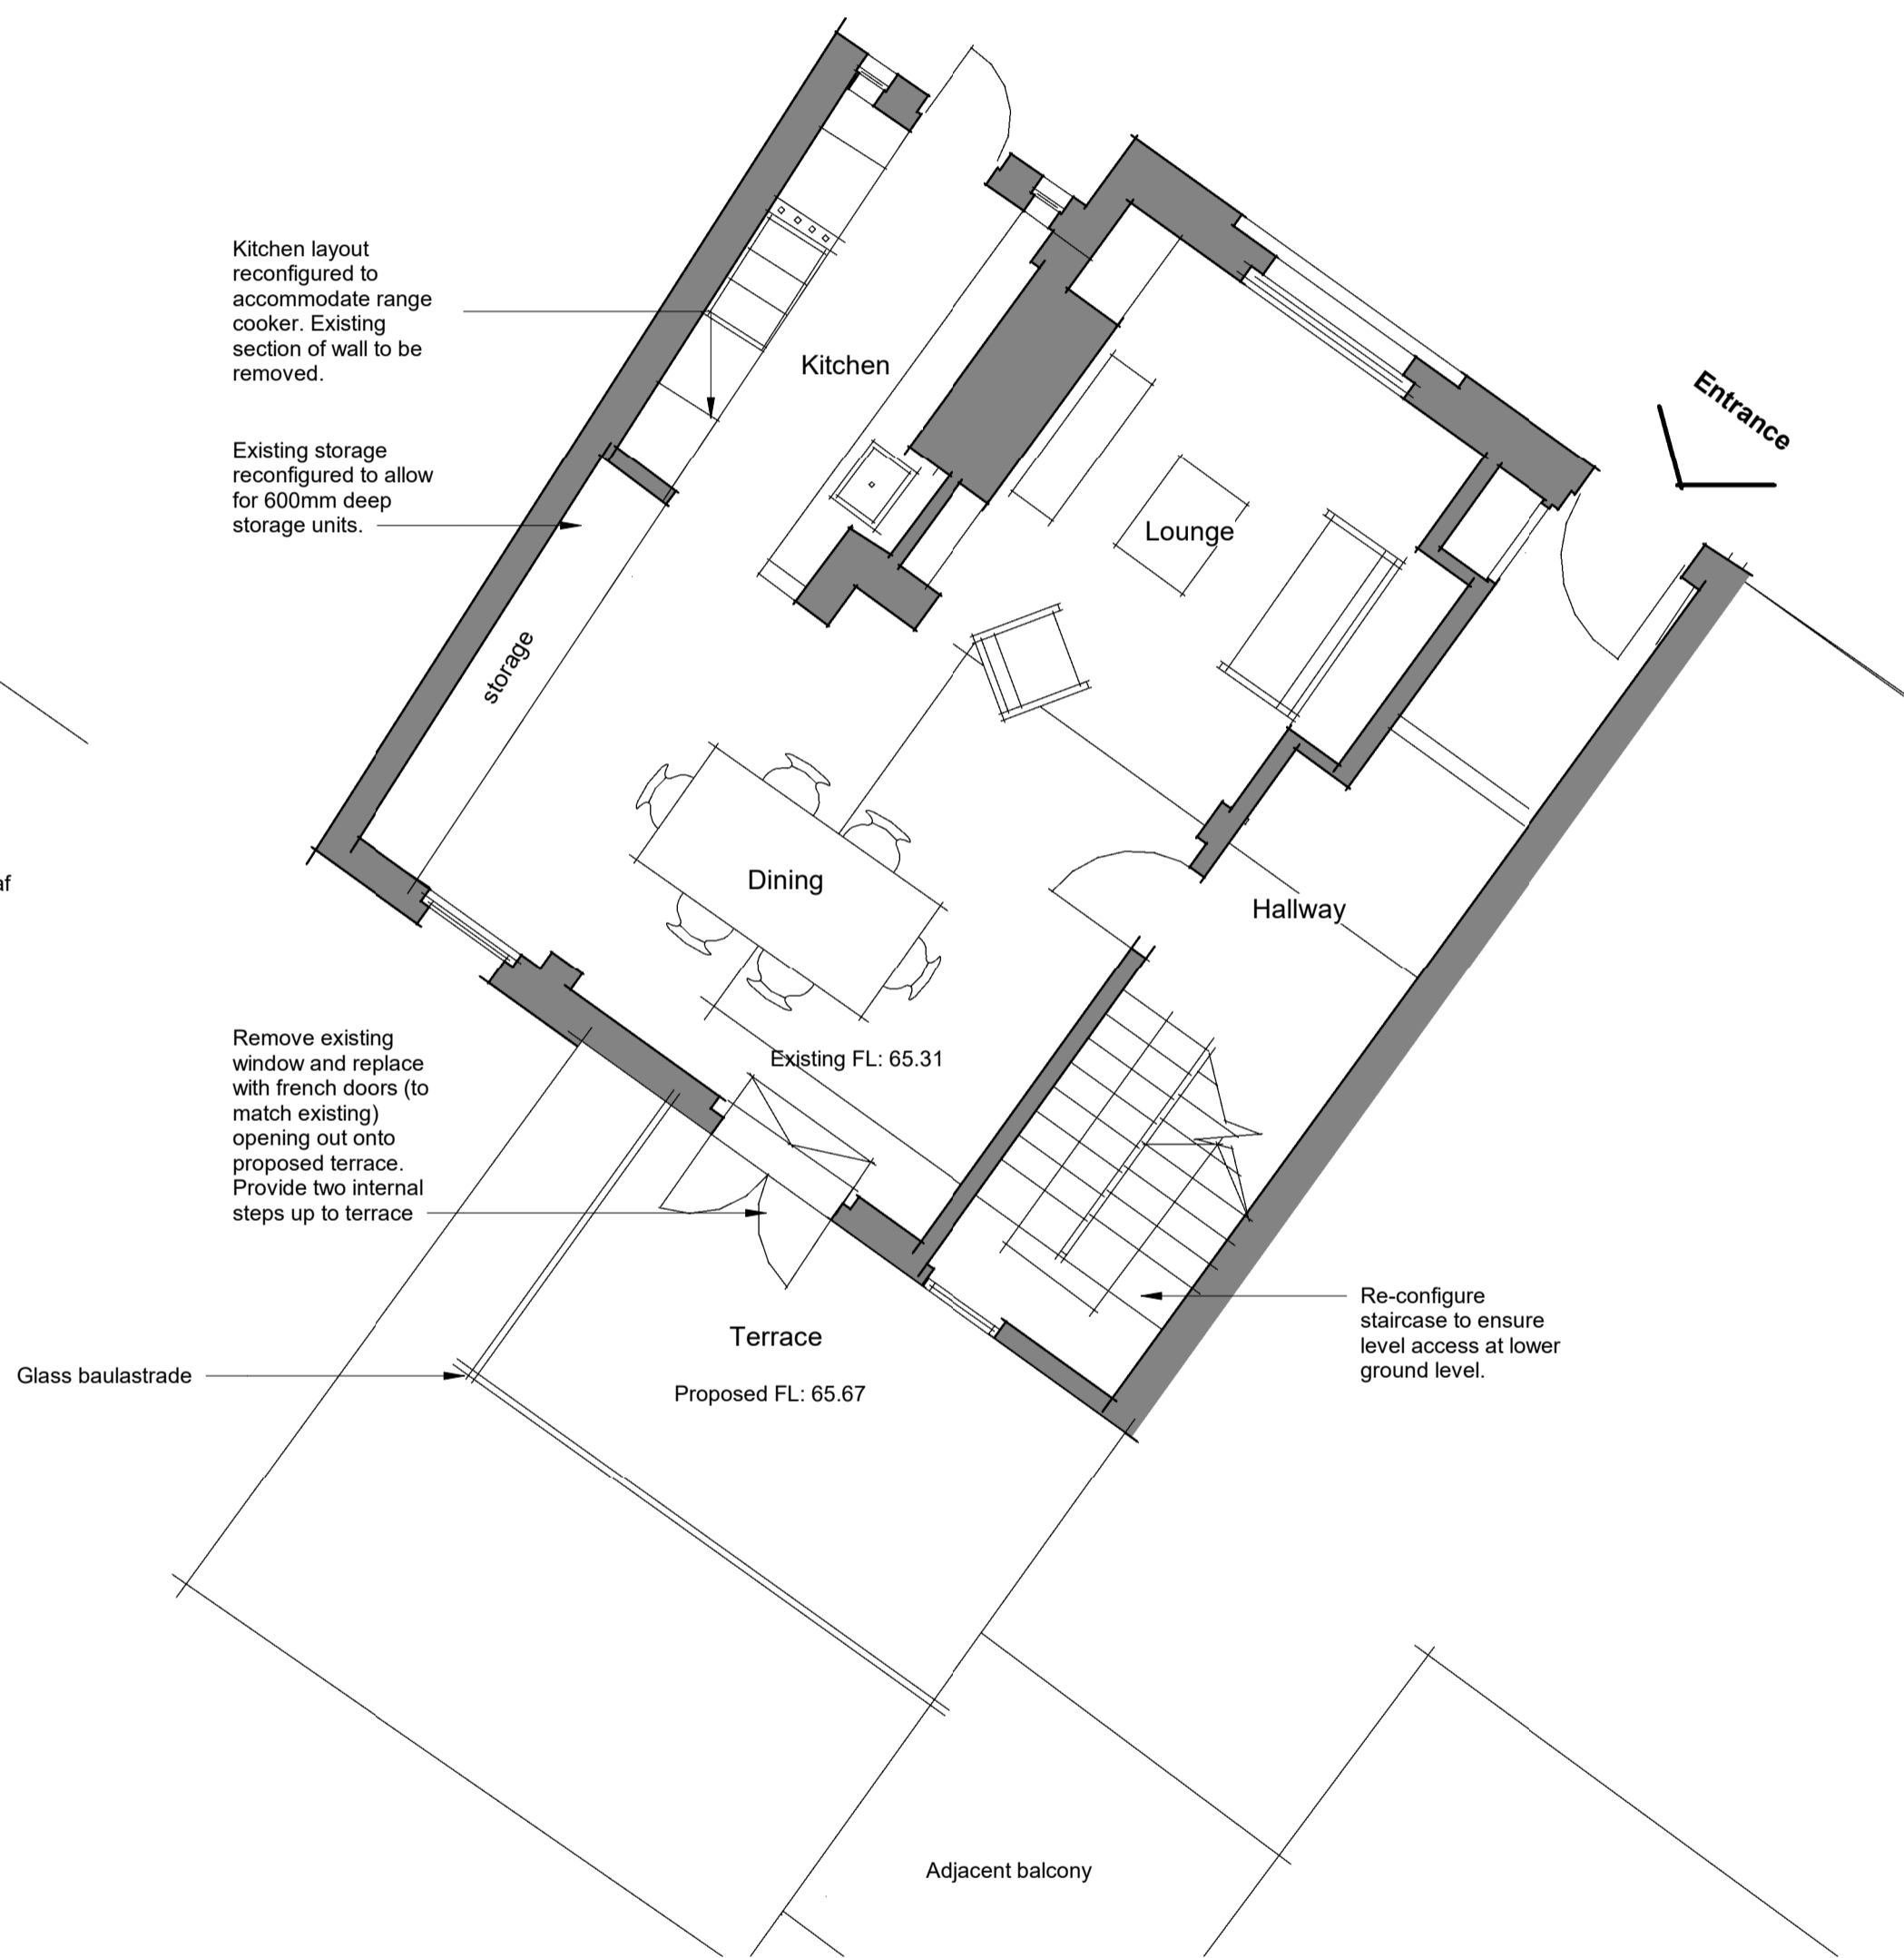

Proposed Ground Floor Plan
1 : 50

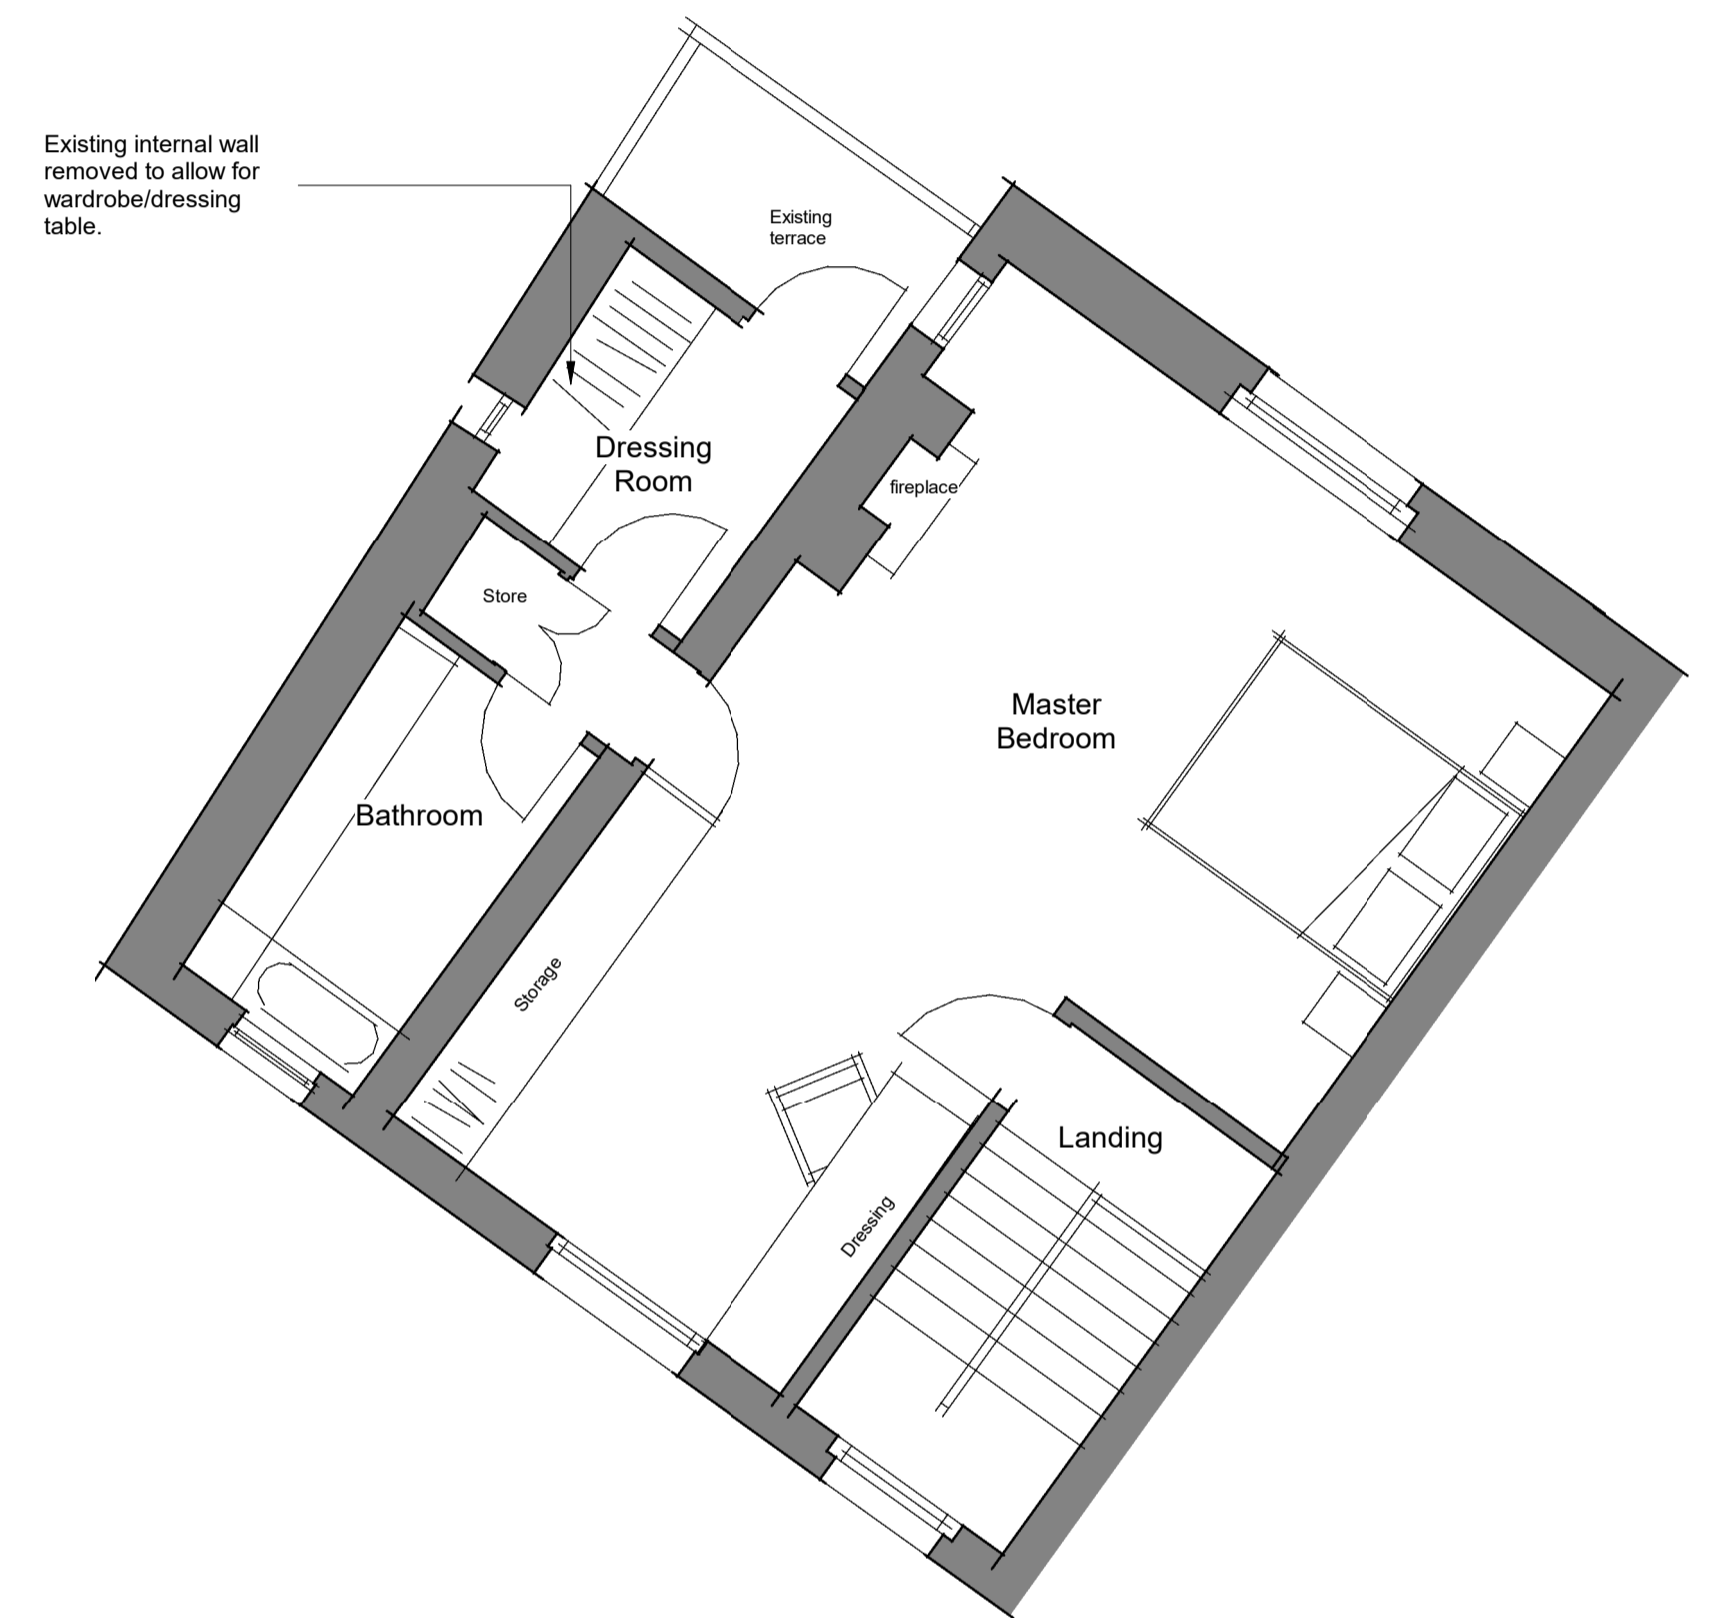

Existing Floor Plan
1 : 50

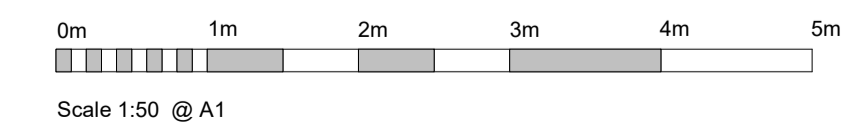

Rev	Drawn	Revision Description	Date
D	LH	Scale	27.02.19
C	LH	Revised balustrade	06.01.19
B	LH	Planning Changes	02.11.18
A	LH	Planning Changes	02.11.18

Status: PLANNING

Derby
12 St. Mary's Gate
Derby DE1 3JR
+44 (0)1332 365 777

Nottingham
Kingsle + Winshall House
4 Carlton Street
Nottingham NG1 1HN
+44 (0)115 828 9822

London
70 Cowcross Street
London EC1A 4EJ
+44 (0)20 7496 0872

Lathams

ARCHITECTURE + URBANISM

Project
91, South End Road, Hampstead.

Client
Mr & Mrs Wright

Drawing Title
Proposed Floor Plans

Drawing Number	Revision
7304 (08) 05	D

Scale	Date
1 : 50	07/12/18

Drawn	Checked
LH	CT

Lathams Job Number	Original Size
7304	A1