





REAR ELEVATION

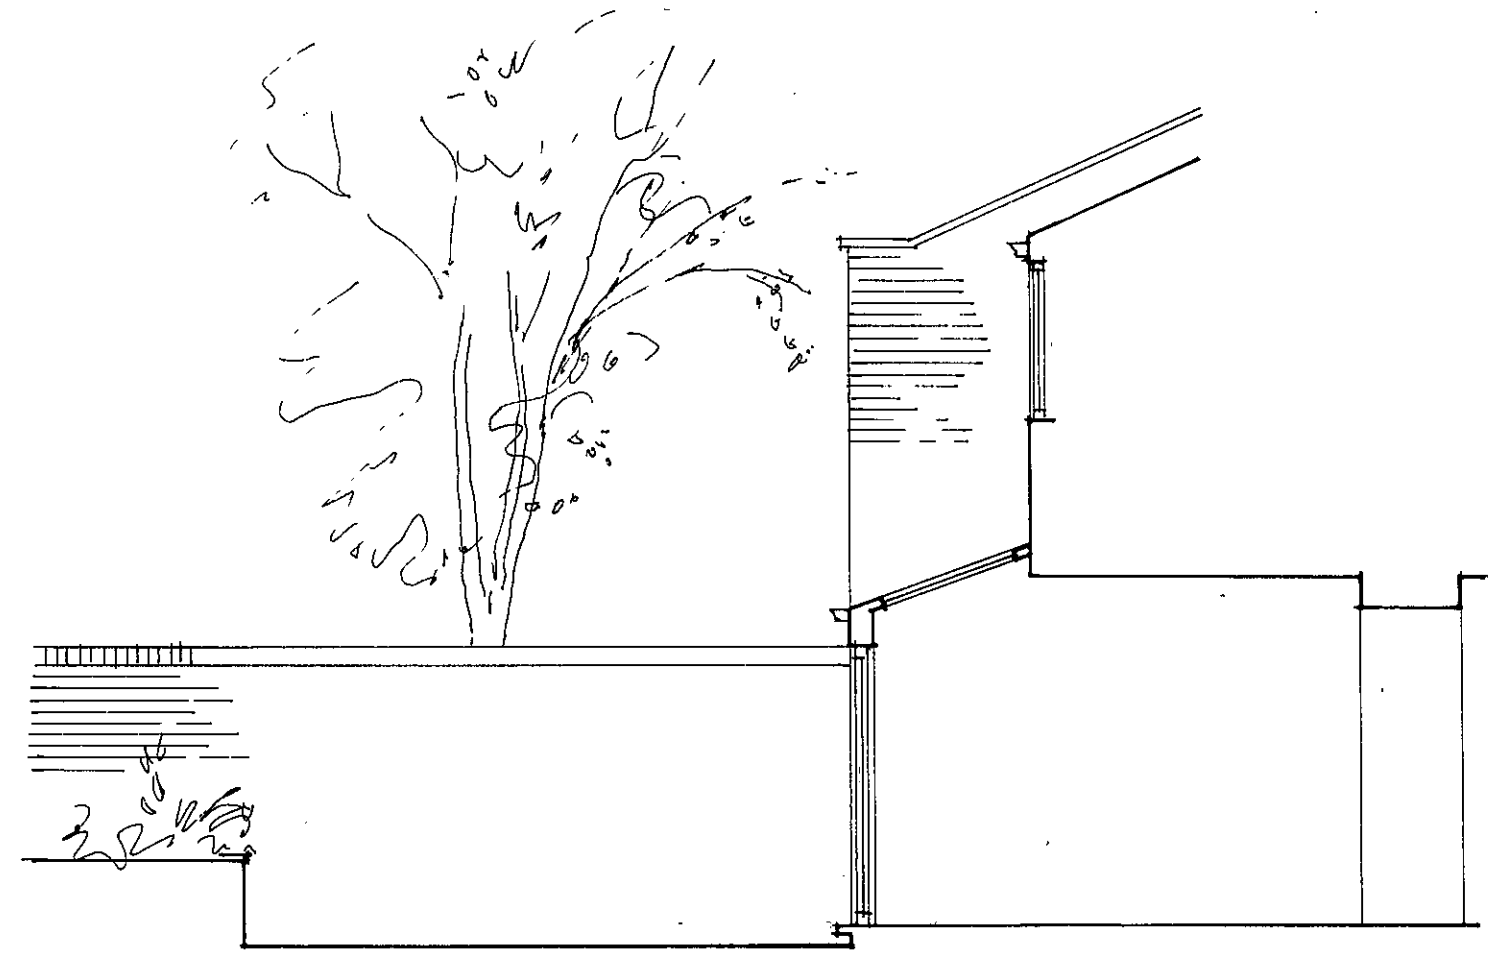

LOOKING TOWARDS 18 FITZROY RD.

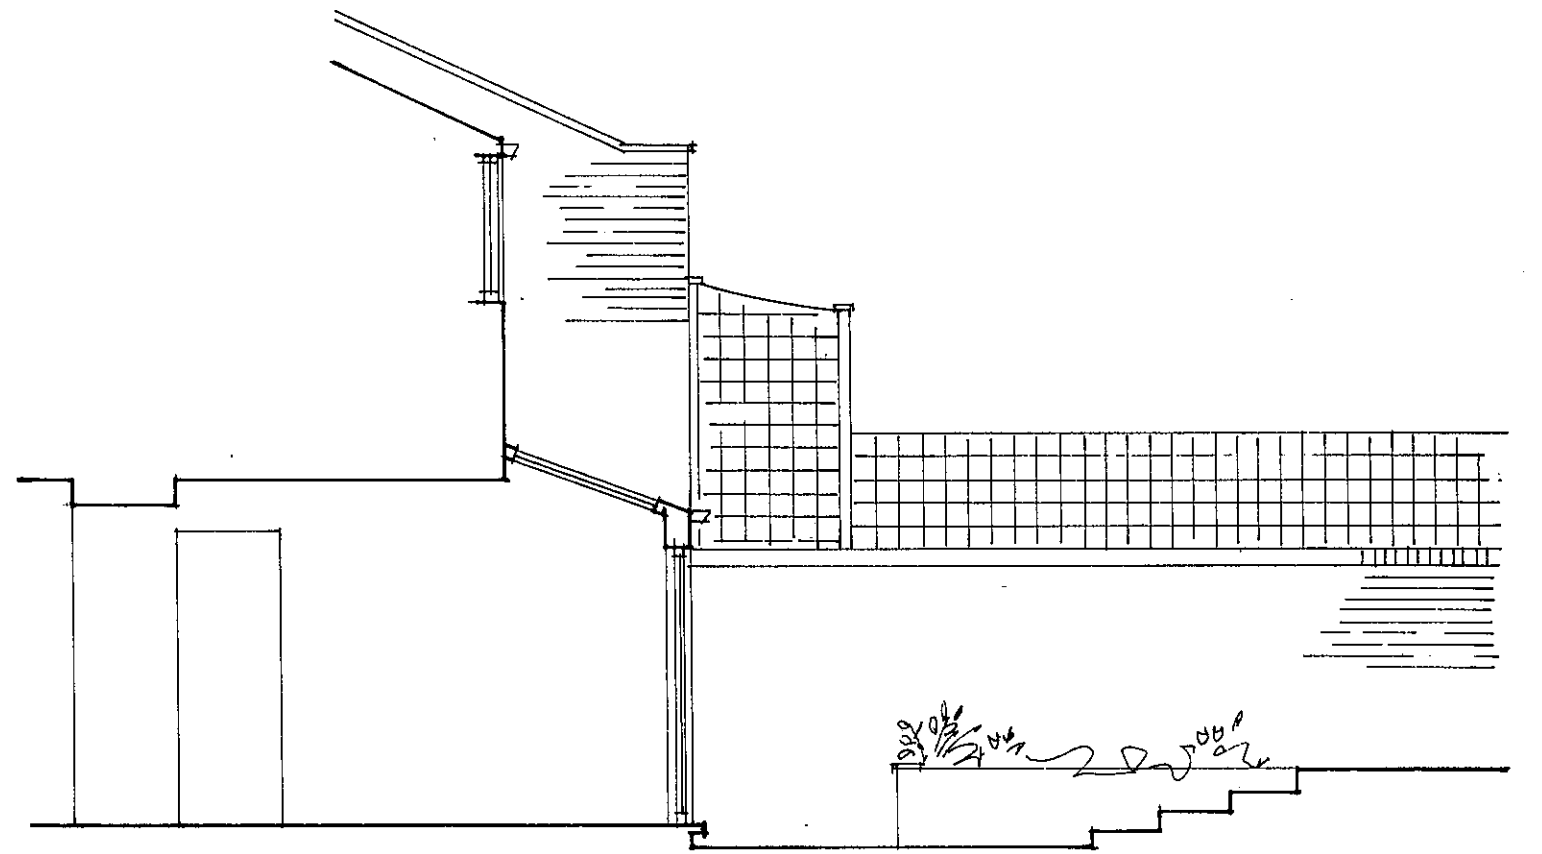

LOOKING TOWARDS 22 FITZROY RD.

EXISTING ELEVATIONS / SECTIONS  
 20A FITZROY ROAD, LOWER GROUND FLAT  
 LONDON, NW1 8TZ  
 SCALE 1:50 AT A3 NOV. 2018  
 DRW. NO: PW-20AFR-2A

