



03 - Second Floor

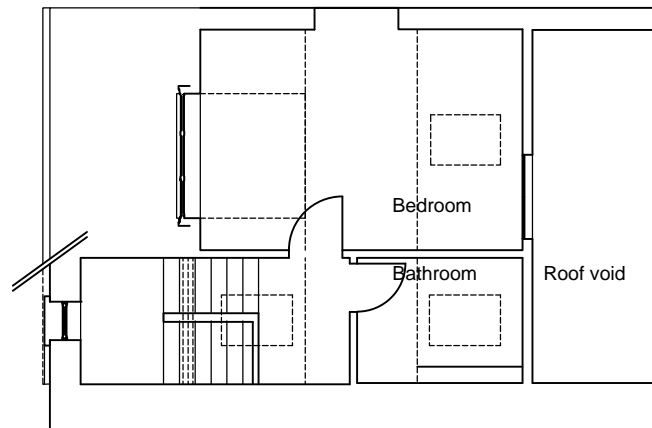

04 - Attic Floor

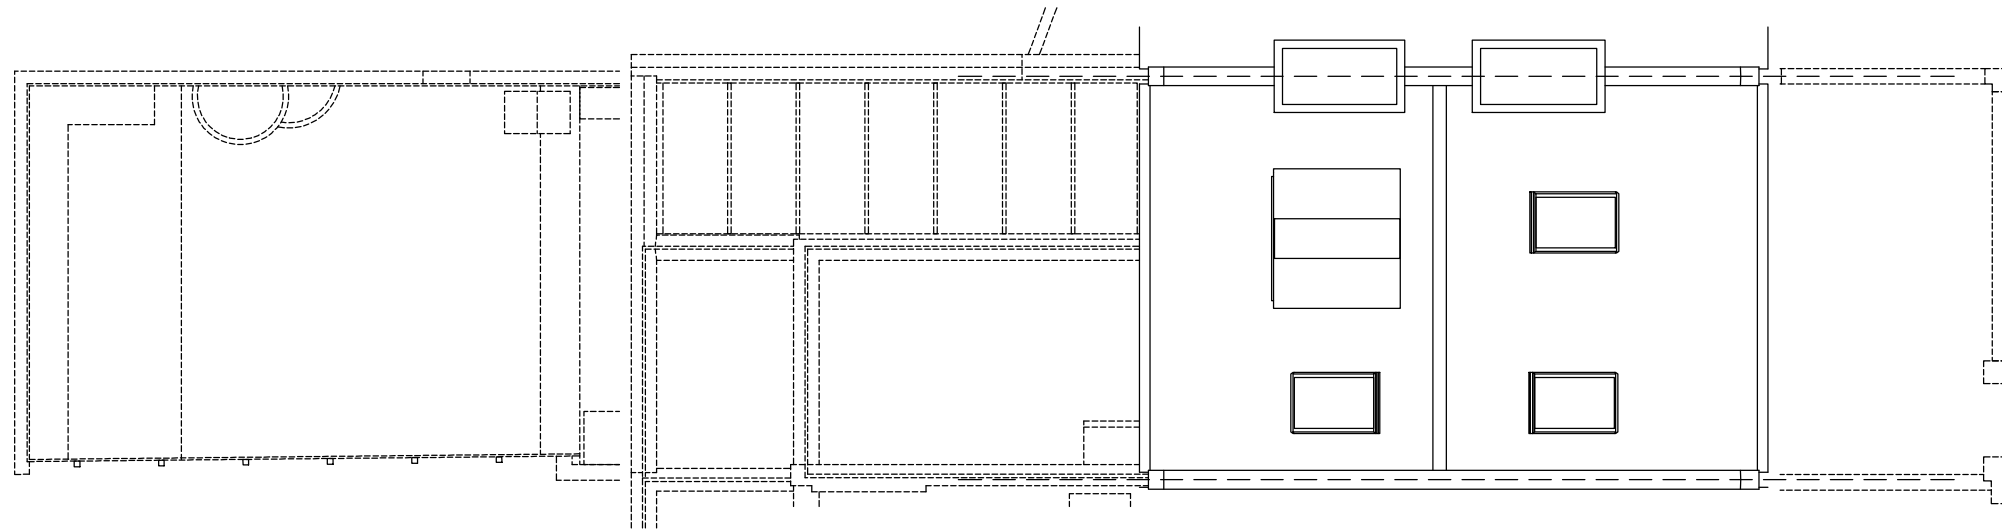

05 - Roof Plan

Do not scale off drawing

Drawing Number: .AMVP(04)011		Designate Design Ltd Ivan McFie T: 07916 124 910 ivanmcfie@hotmail.com
Drawing Date: .2018.11.30	Drawn: .	
Revision: .00	Title: .18 Roderick Road Second & Attic floors , Roof Plan - Existing	
Drawn By: .A-M & V Porcelluzzi	Project: .Planning	Scale: .1/100