


SITE PLAN

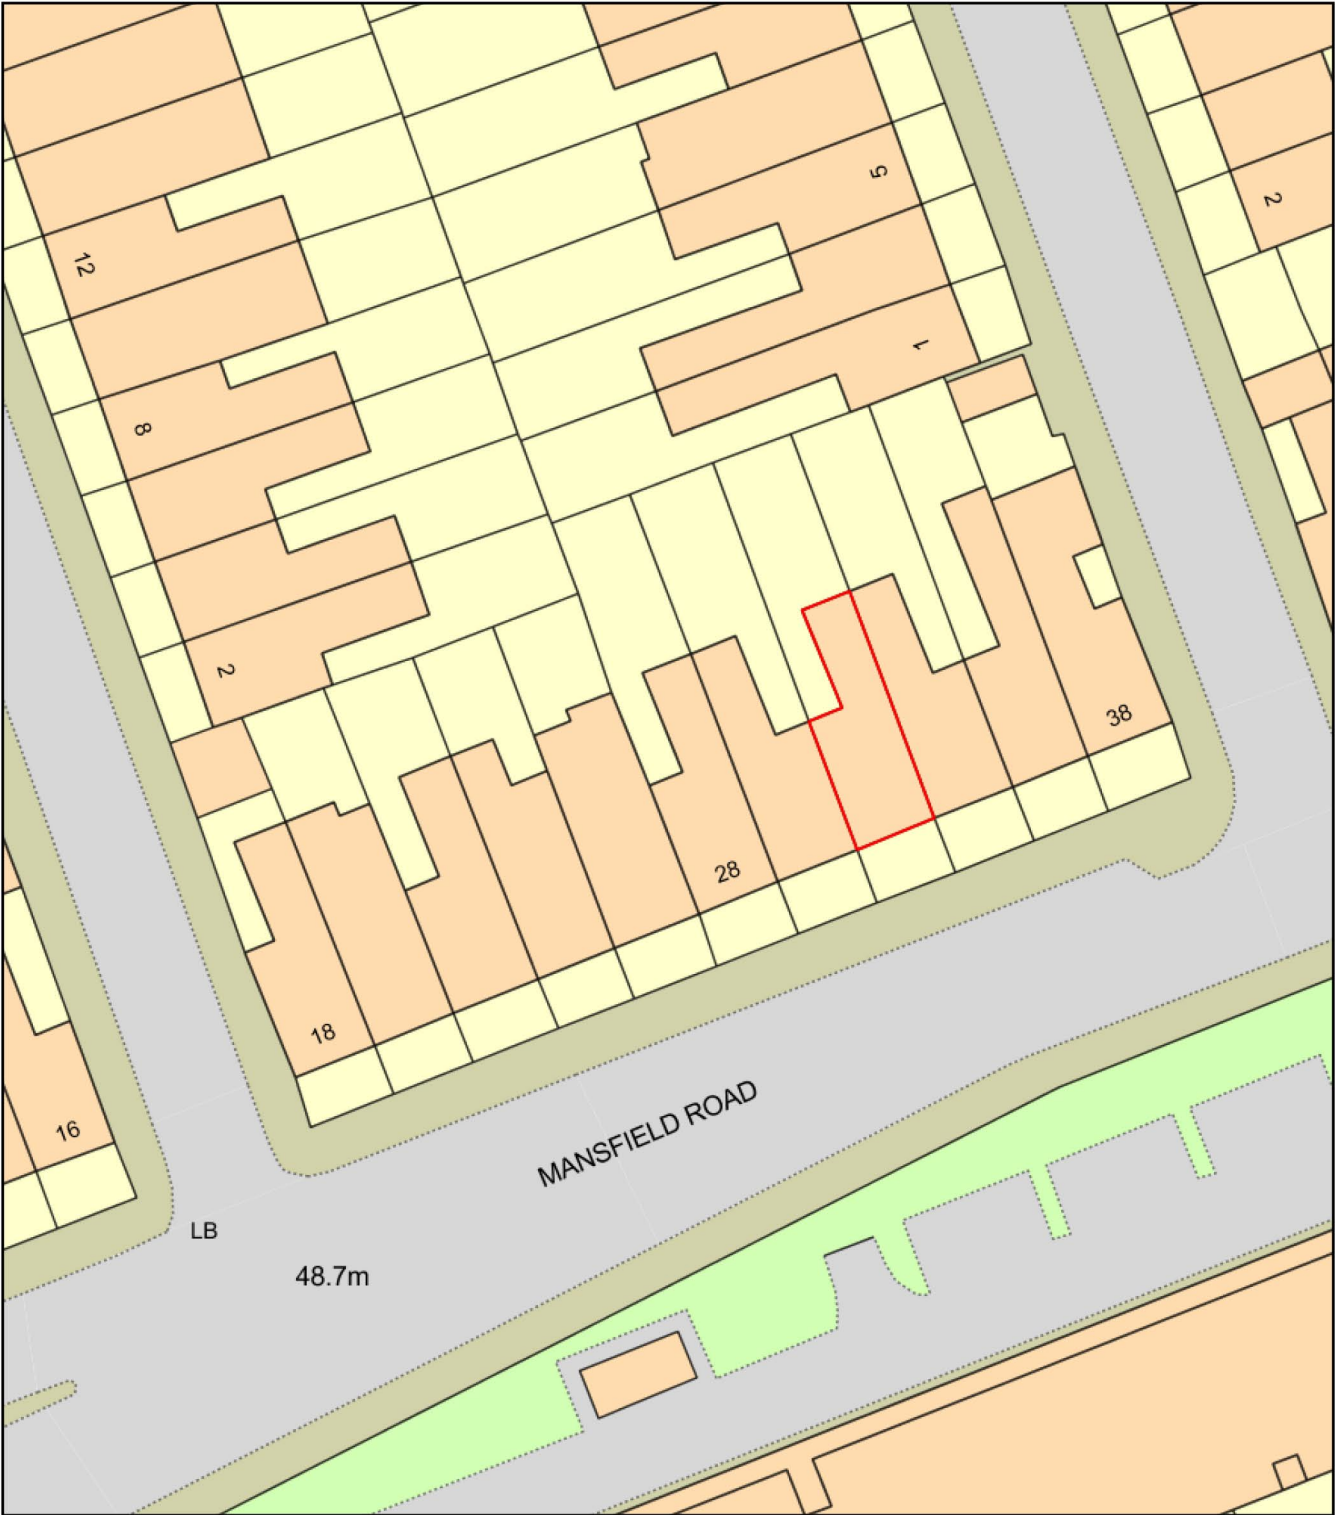

Source: ReQuestAPlan

Drawing number: 002

