



0 1000mm 2000mm 3000mm 4000mm 5000mm

Scale 1:100

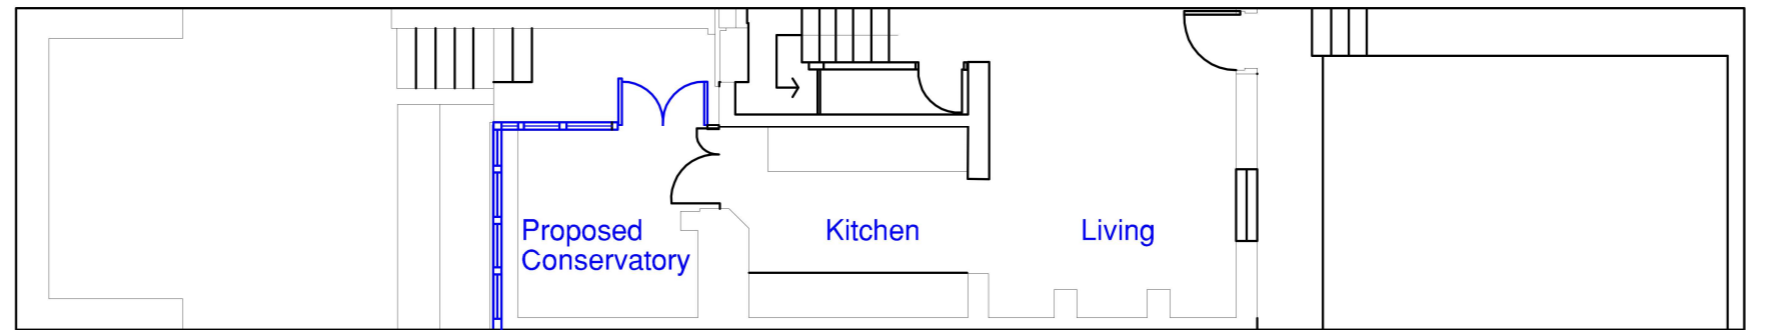

Ground floor

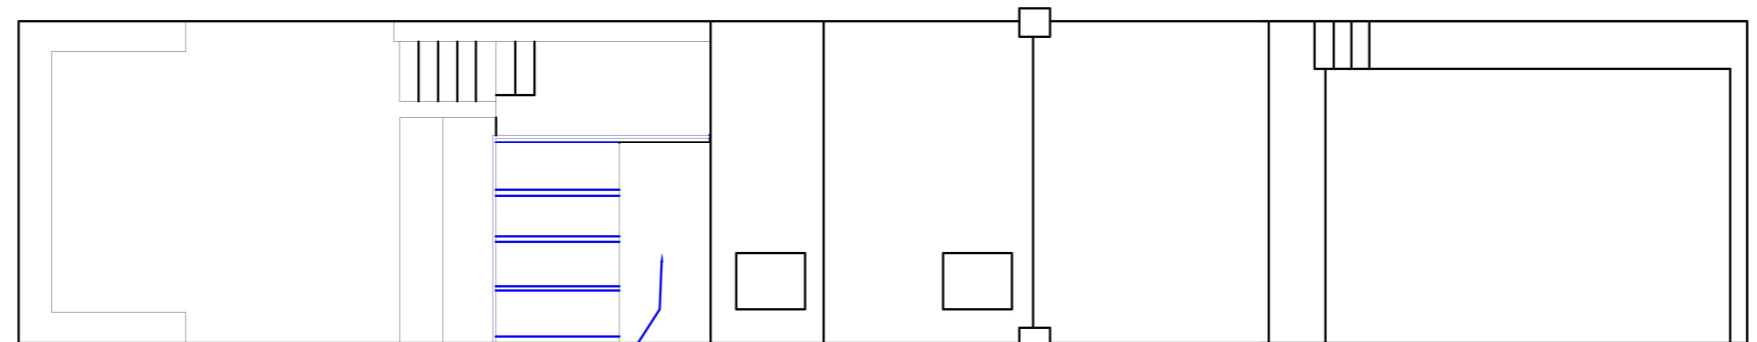

Existing lead roof to remain

Roof plan

Client:
Mr & Mrs Cooper

Address:
104, Highgate Road
London
NW5 1PB

Drawing No: P01

Title:
Proposed: Plan and Roof plan

View:

Scale: 1:100 @ A3

Size: A3

Status:

Date: 05/02/19

Drawn by: SC

Revision: P/A

Notes:

RICHMOND OAK
BESPOKE OAK CONSERVATORIES & ORANGERIES
Century House, London Road, Hailsham BN27 3BW
Telephone: 02032 393 393 or 01323 442255
(339 368 6338 from the USA)

