



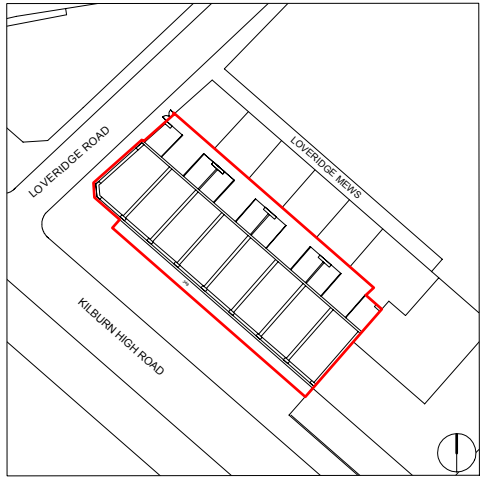

SITE PLAN

KILBURN HIGH ROAD

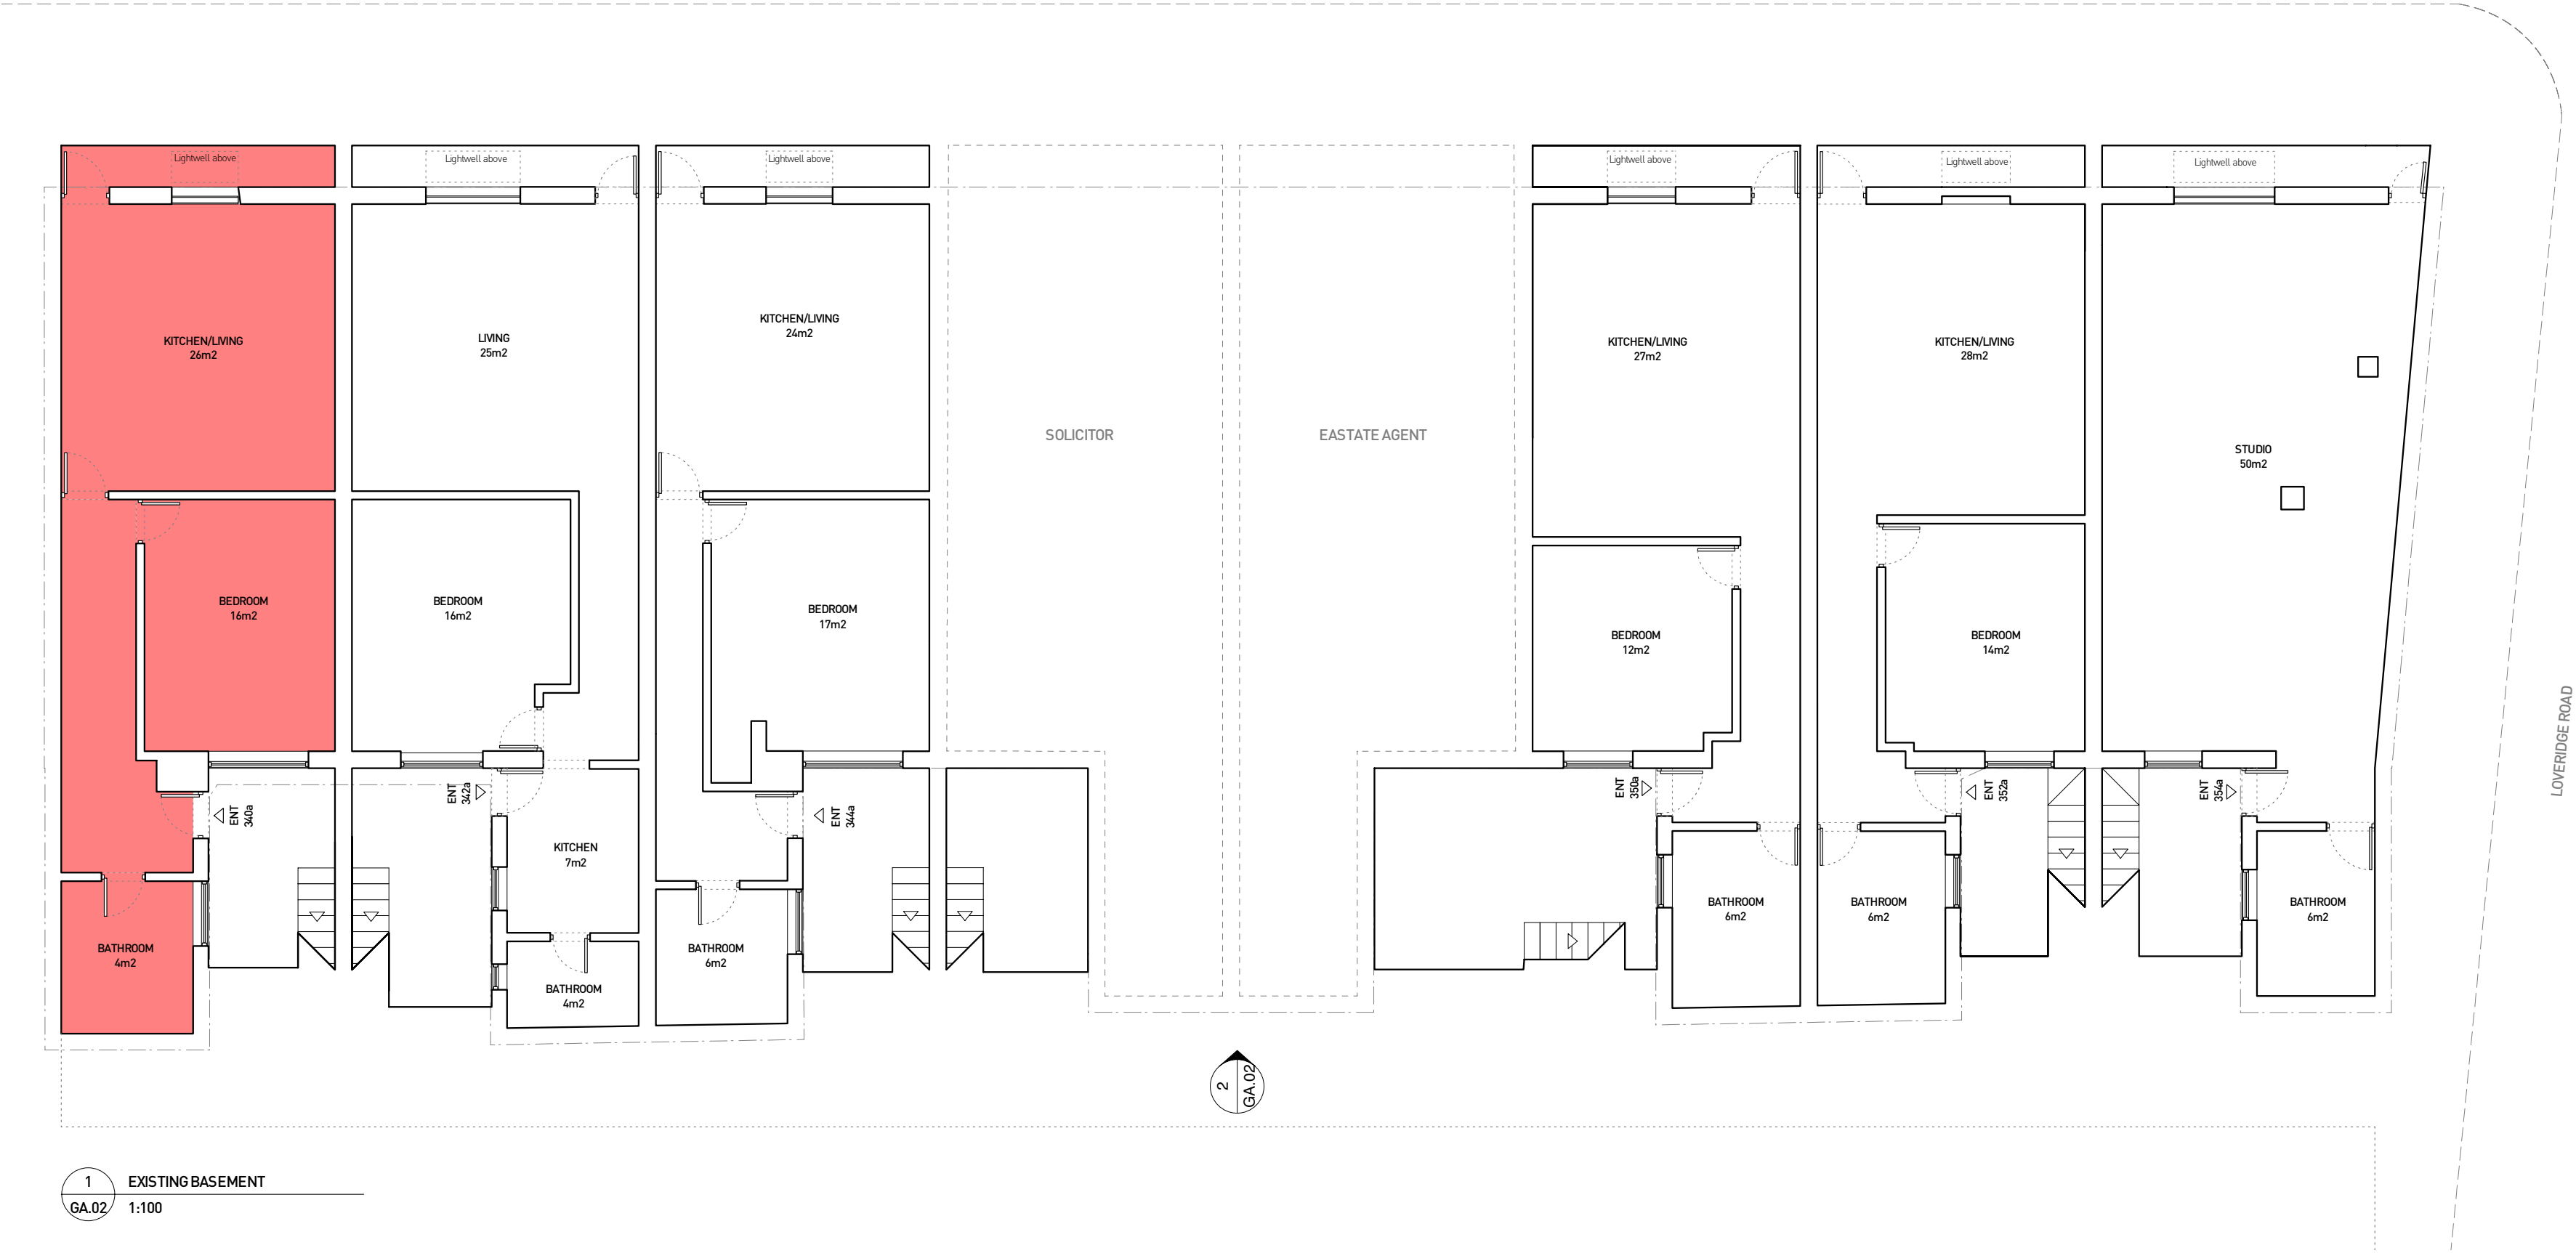

1 EXISTING BASEMENT
GA.02 1:100

CLARIDGEARCHITECTS

T +44 (0)20 8969 9223 F +44 (0)20 8969 9224
W info@claridgearchitects.com

UNIT 11, THE TAY BUILDING,
2A WRENTHAM AVENUE,
LONDON, NW10 3HA

FOR **Mr. MAKhtar**

This drawing is the property of Claridge Architects Ltd. Copyright is reserved & this drawing is issued on the condition that it is not copied, reproduced, retained or disclosed to any unauthorised person, either wholly or in part, without our consent. Do not scale from this drawing, check all dimensions on site.

-	-	
-	-	-
-	-	-
-	-	-
-	-	-
-	-	-
-	-	-
-	-	-
-	-	-
REV	DATE	NOTES

PROJECT	LINBURN HOUSE		
TITLE	BASEMENT FLAT 340A		
STATUS	EXISTING		

DATE	SCALE	PROJECT NO.	DRAWING NO.	REVISION
03.10	1:100@A2	09008	GA.01	-