

DISCLAIMER:


Any plans, drawings, and/or prototypes, descriptions, illustrations, dimensions or particulars are accepted solely and are only issued for the sole purpose of giving an approximate idea of the Goods and/or Services described in them. They must not be taken as binding in detail and H & A Innovations Limited will not be liable for any error or omission.

These plans, drawings or specifications are not drawn to scale. Please do not scale from this drawing. Figure dimensions should be taken in preference to exact dimensions, and any discrepancies must be referred to H.A.V. Innovations Limited. Contractors, sub-contractors and suppliers must verify all dimensions on site before commencement of work. If in doubt ask!


COPYRIGHT NOTICE

The reproduction or transmission of all or part of this work, whether by photocopying or storing in any medium by electronic means or otherwise, without the written permission of H.A.V. Innovations Limited is strictly prohibited.

REVISIONS-

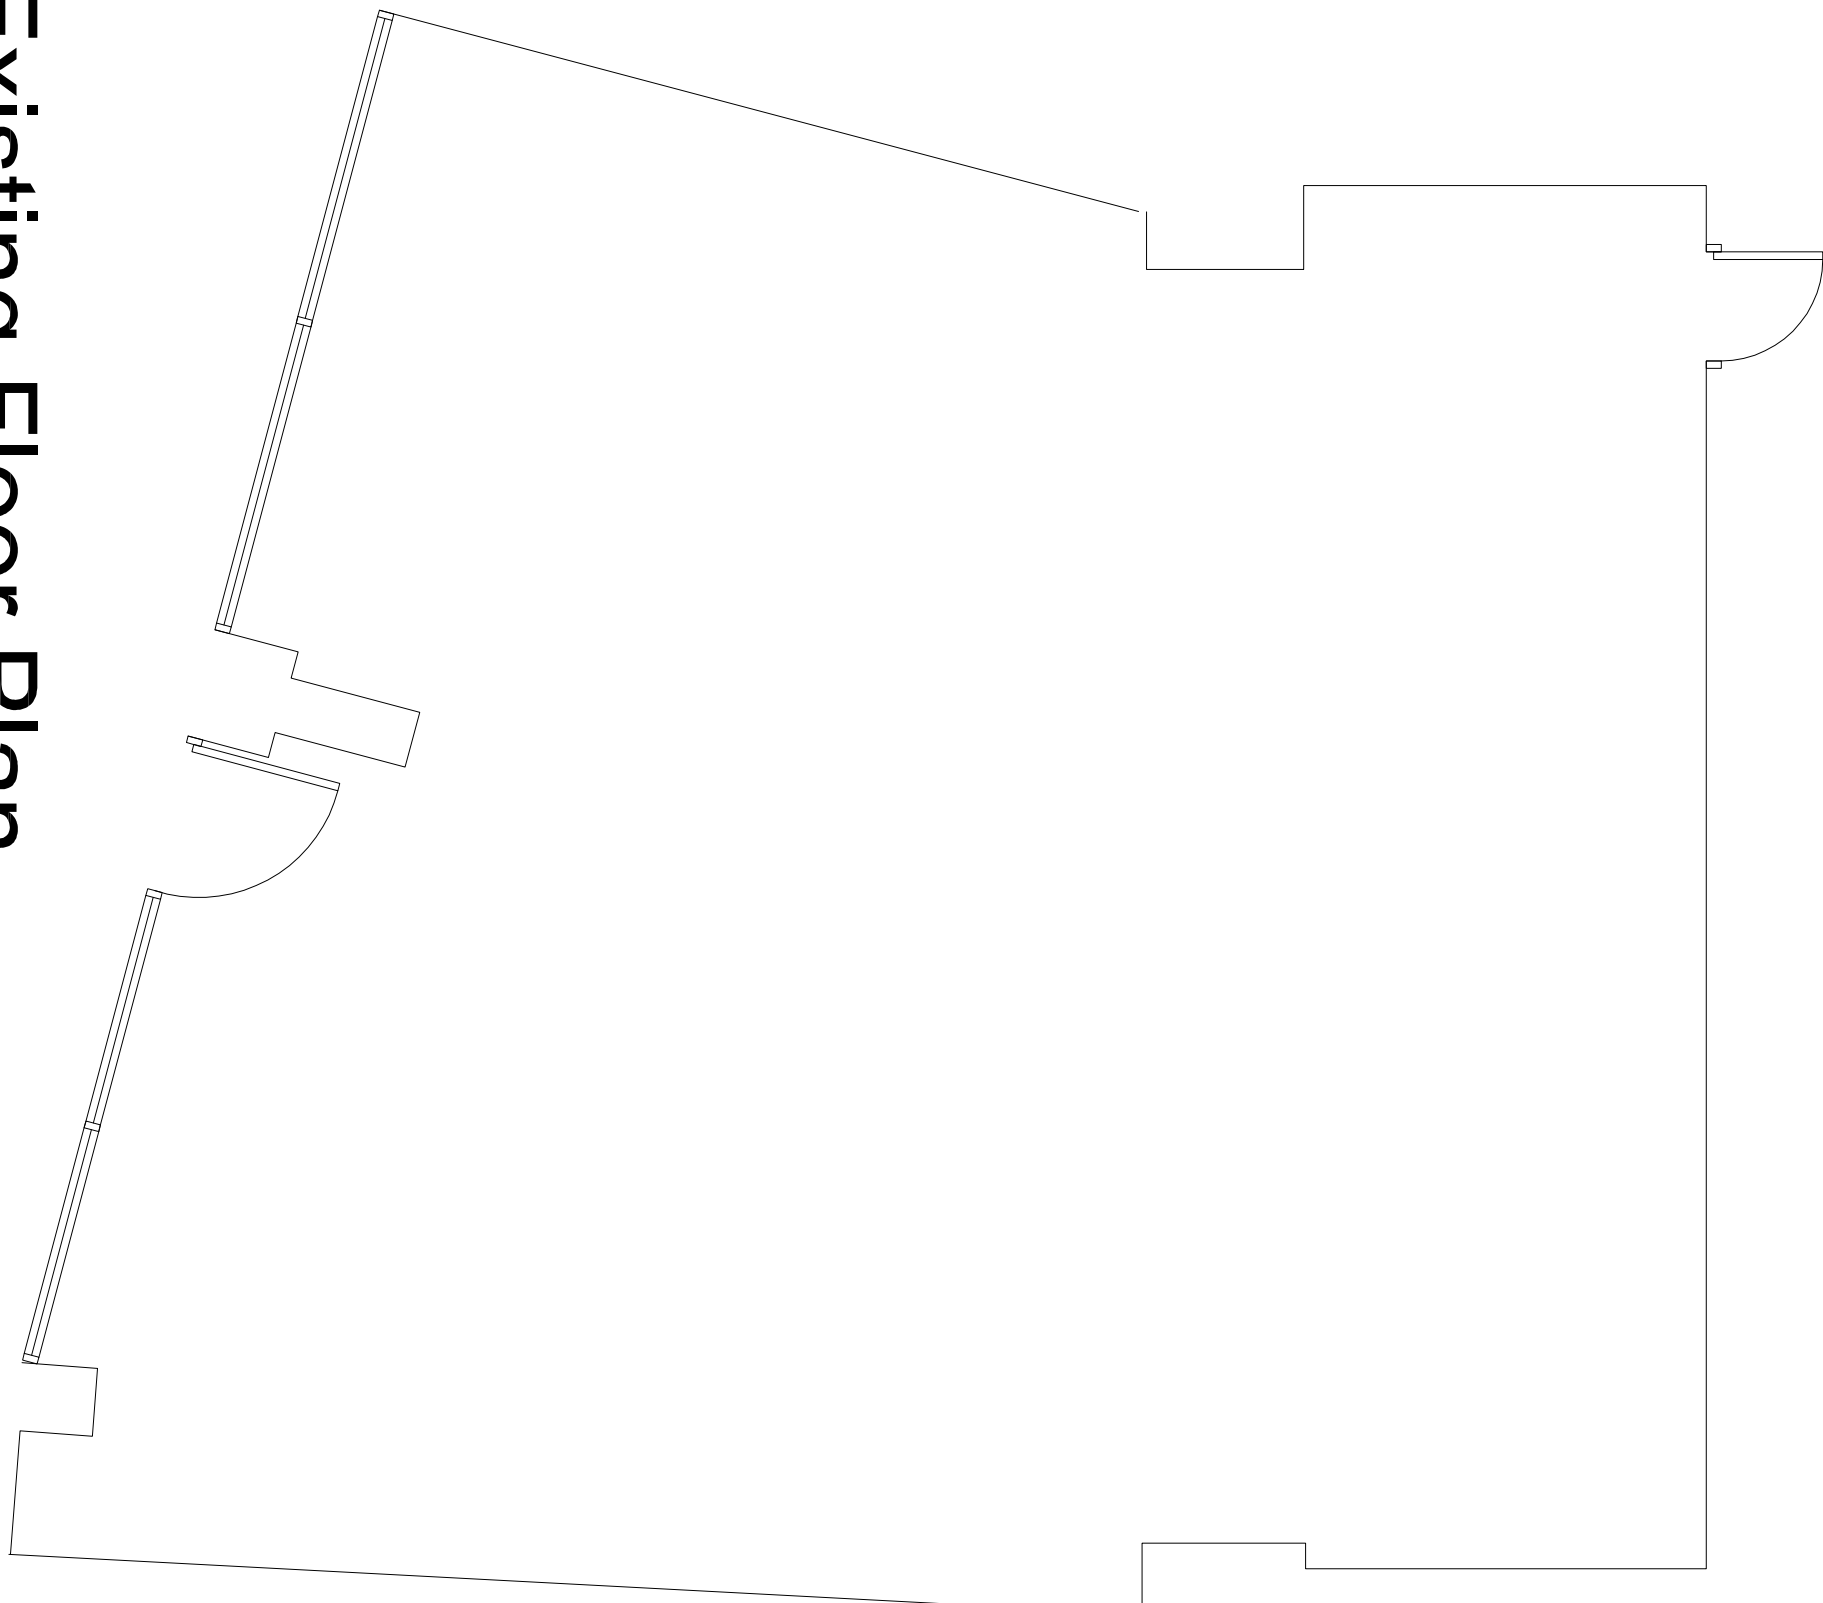

Existing Floor Plan

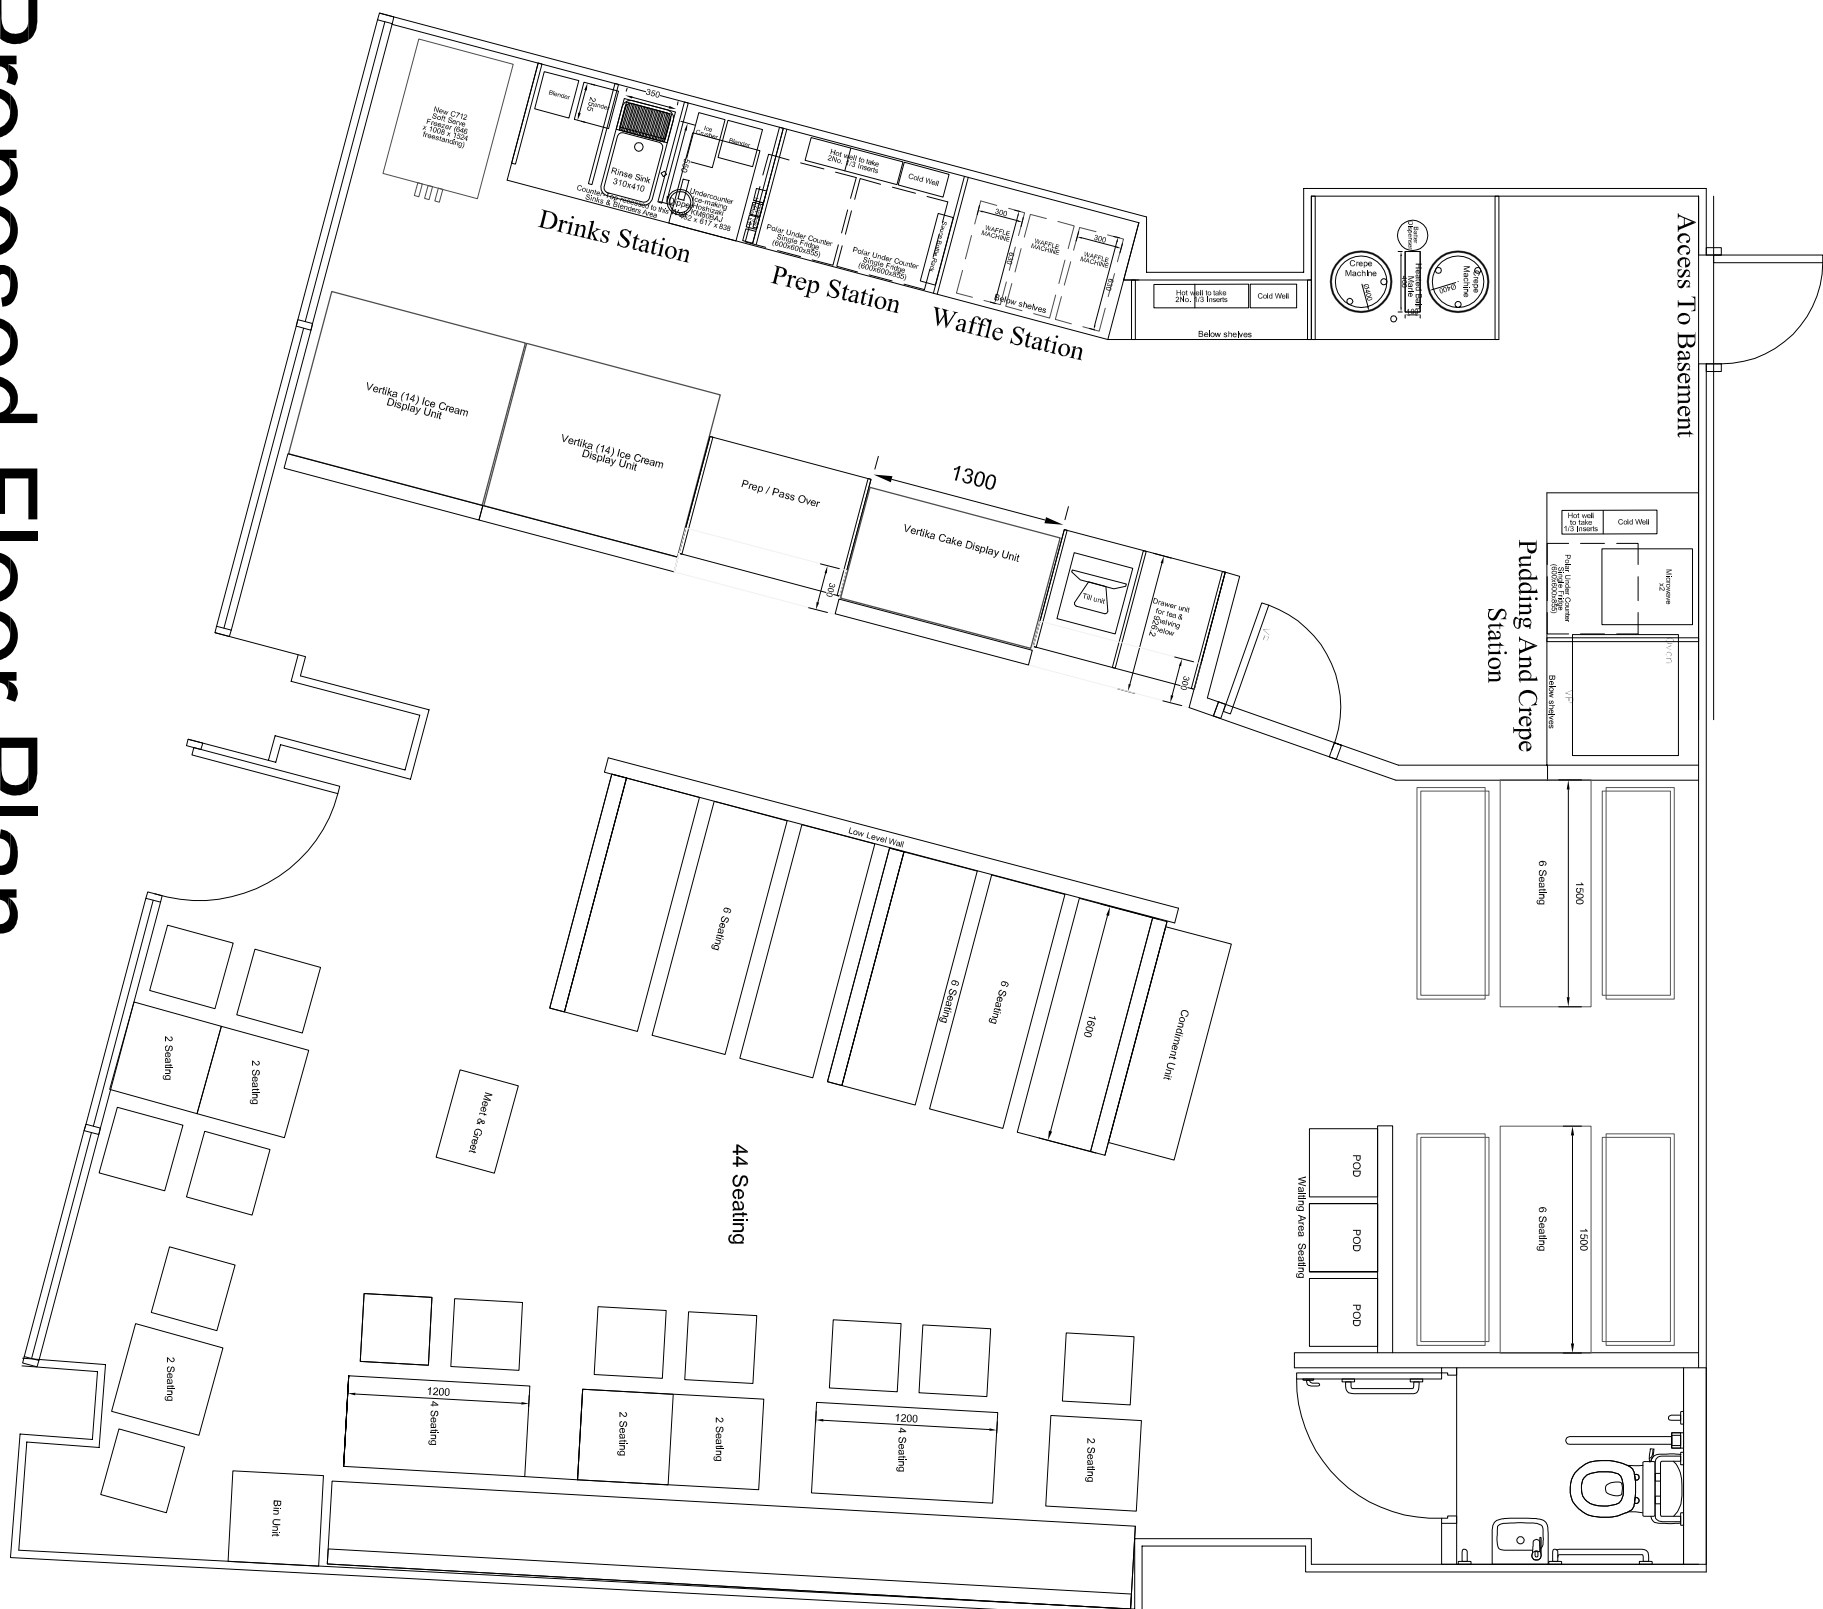

Proposed Floor Plan

HAY Interiors Ltd
1 KINGSLEY STREET
LEICESTER
LE2 6DY

Mr Mohammad Shazad Khan

87-89 Marchmont St,
London
WC1N 1AL

Existing and Proposed Drawings

DATE:	22-02-2019
DRAWN:	HG
CHECKED:	.
SCALE:	1:50, A1
STATUS:	..
PROJ. NO.:	19-103
DWG. NO.:	1
REV:	A