

VIEW OF FRONT ELEVATION SHOWING TREES




LOCATION PLAN 1:1250

ARCHITECTS ASSOCIATES

≶

t 020 7610 9333 www.dblo.co.uk

227a Stephendale Road London, SW6 2PR

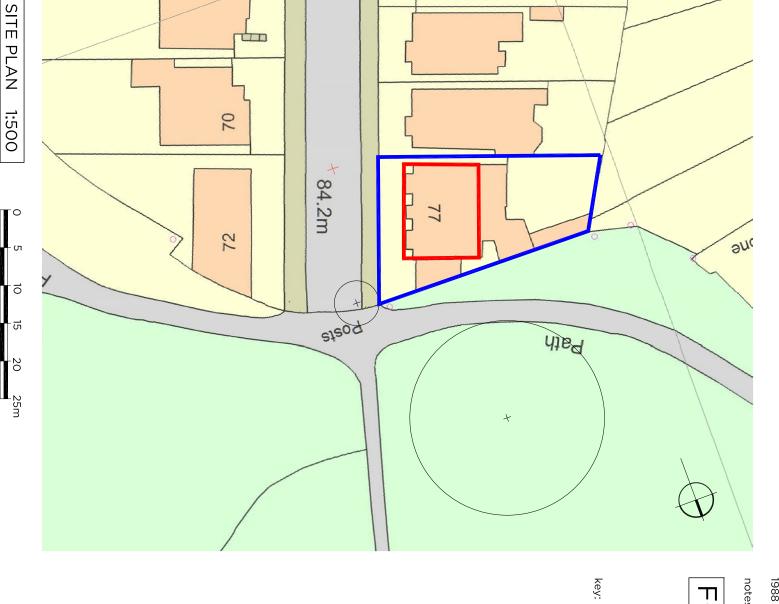

general notes:

Do Not Scale. All dimensions and conditions are to be checked on site prior to preparing drawings or commencing any work.

This drawing is the property of DBLO Associates Architects and protected by the Copyright, Designs and Patents Act, 1988

notes

FOR INFORMATION

revisions:

Top Flat,77 Parliament Hill, Lond**&W/T**0/W/S/2TH G Caplan drawing title

drawn by: JL ch'd by: CH

client

EXISTING LOCATION AND SITE PLAN

scale: AS NOTED date: 21 Nov 2014

drawing no: rev: 400/E/01/01