


ROOFLIGHT ELEVATION
SCALE 1:10

PC aluminium coated cover
Slate roof finish

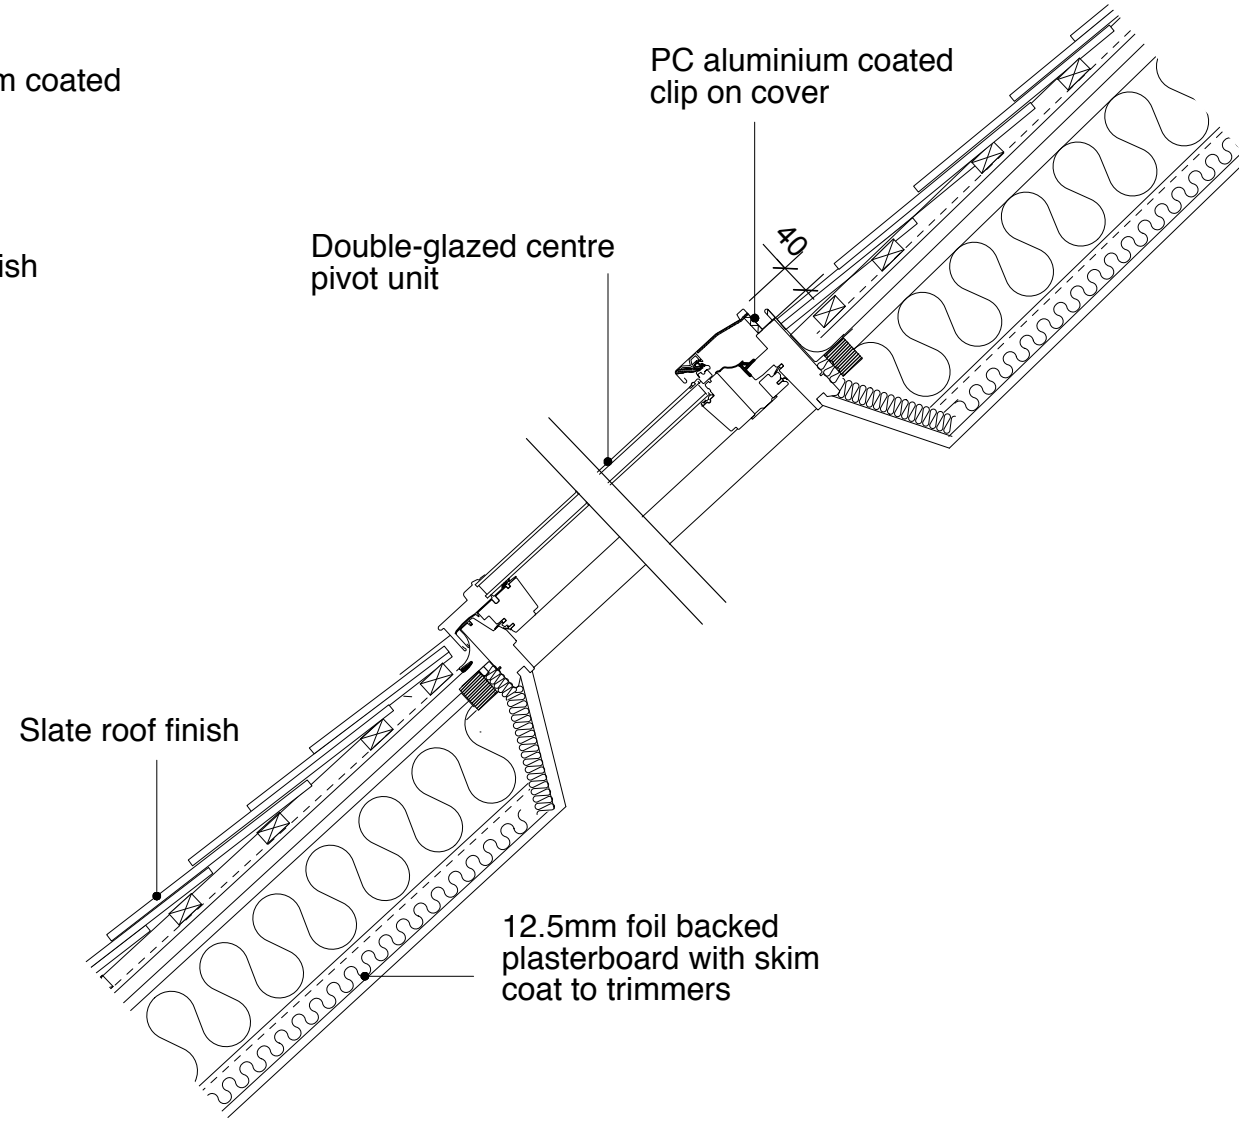

ROOFLIGHT SECTION
SCALE 1:10

GENERAL NOTES:
DO NOT SCALE FROM THIS DRAWING.
ALL DIMENSIONS MUST BE CHECKED ON SITE AND ANY DISCREPANCIES VERIFIED WITH THE ARCHITECT.

CLIENT
THE BEDFORD ESTATES

JOB TITLE
23-24 MONTAGUE STREET LONDON WC1B 5BH


DRAWING TITLE
ROOFLIGHT DETAILS

SCALE 1:100@A3	DATE 02.19
--------------------------	----------------------

FT ARCHITECTS LTD
Hamilton House
Mabledon Place
Bloomsbury
WC1H 9BB
020 7953 0388
www.ftarchitects.co.uk

DRAWING No. 333_500_15	REVISION A
----------------------------------	----------------------




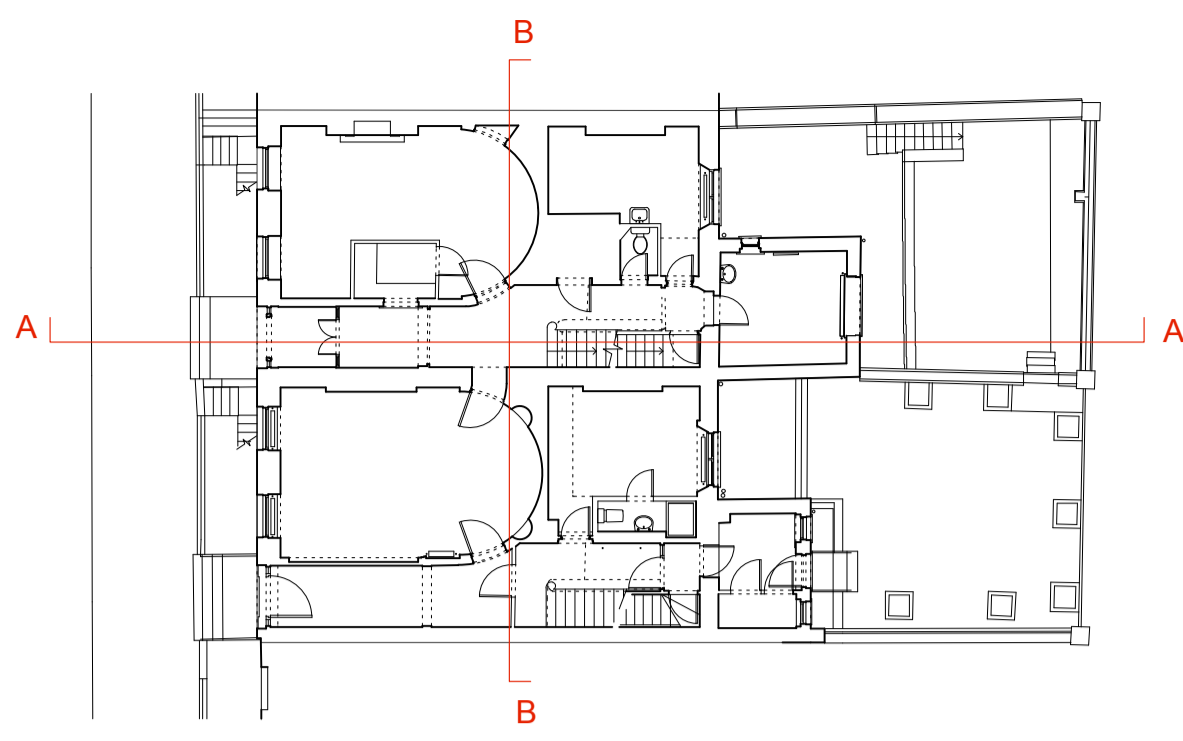

KEY PLAN
SCALE 1:200



EXISTING SECTION A

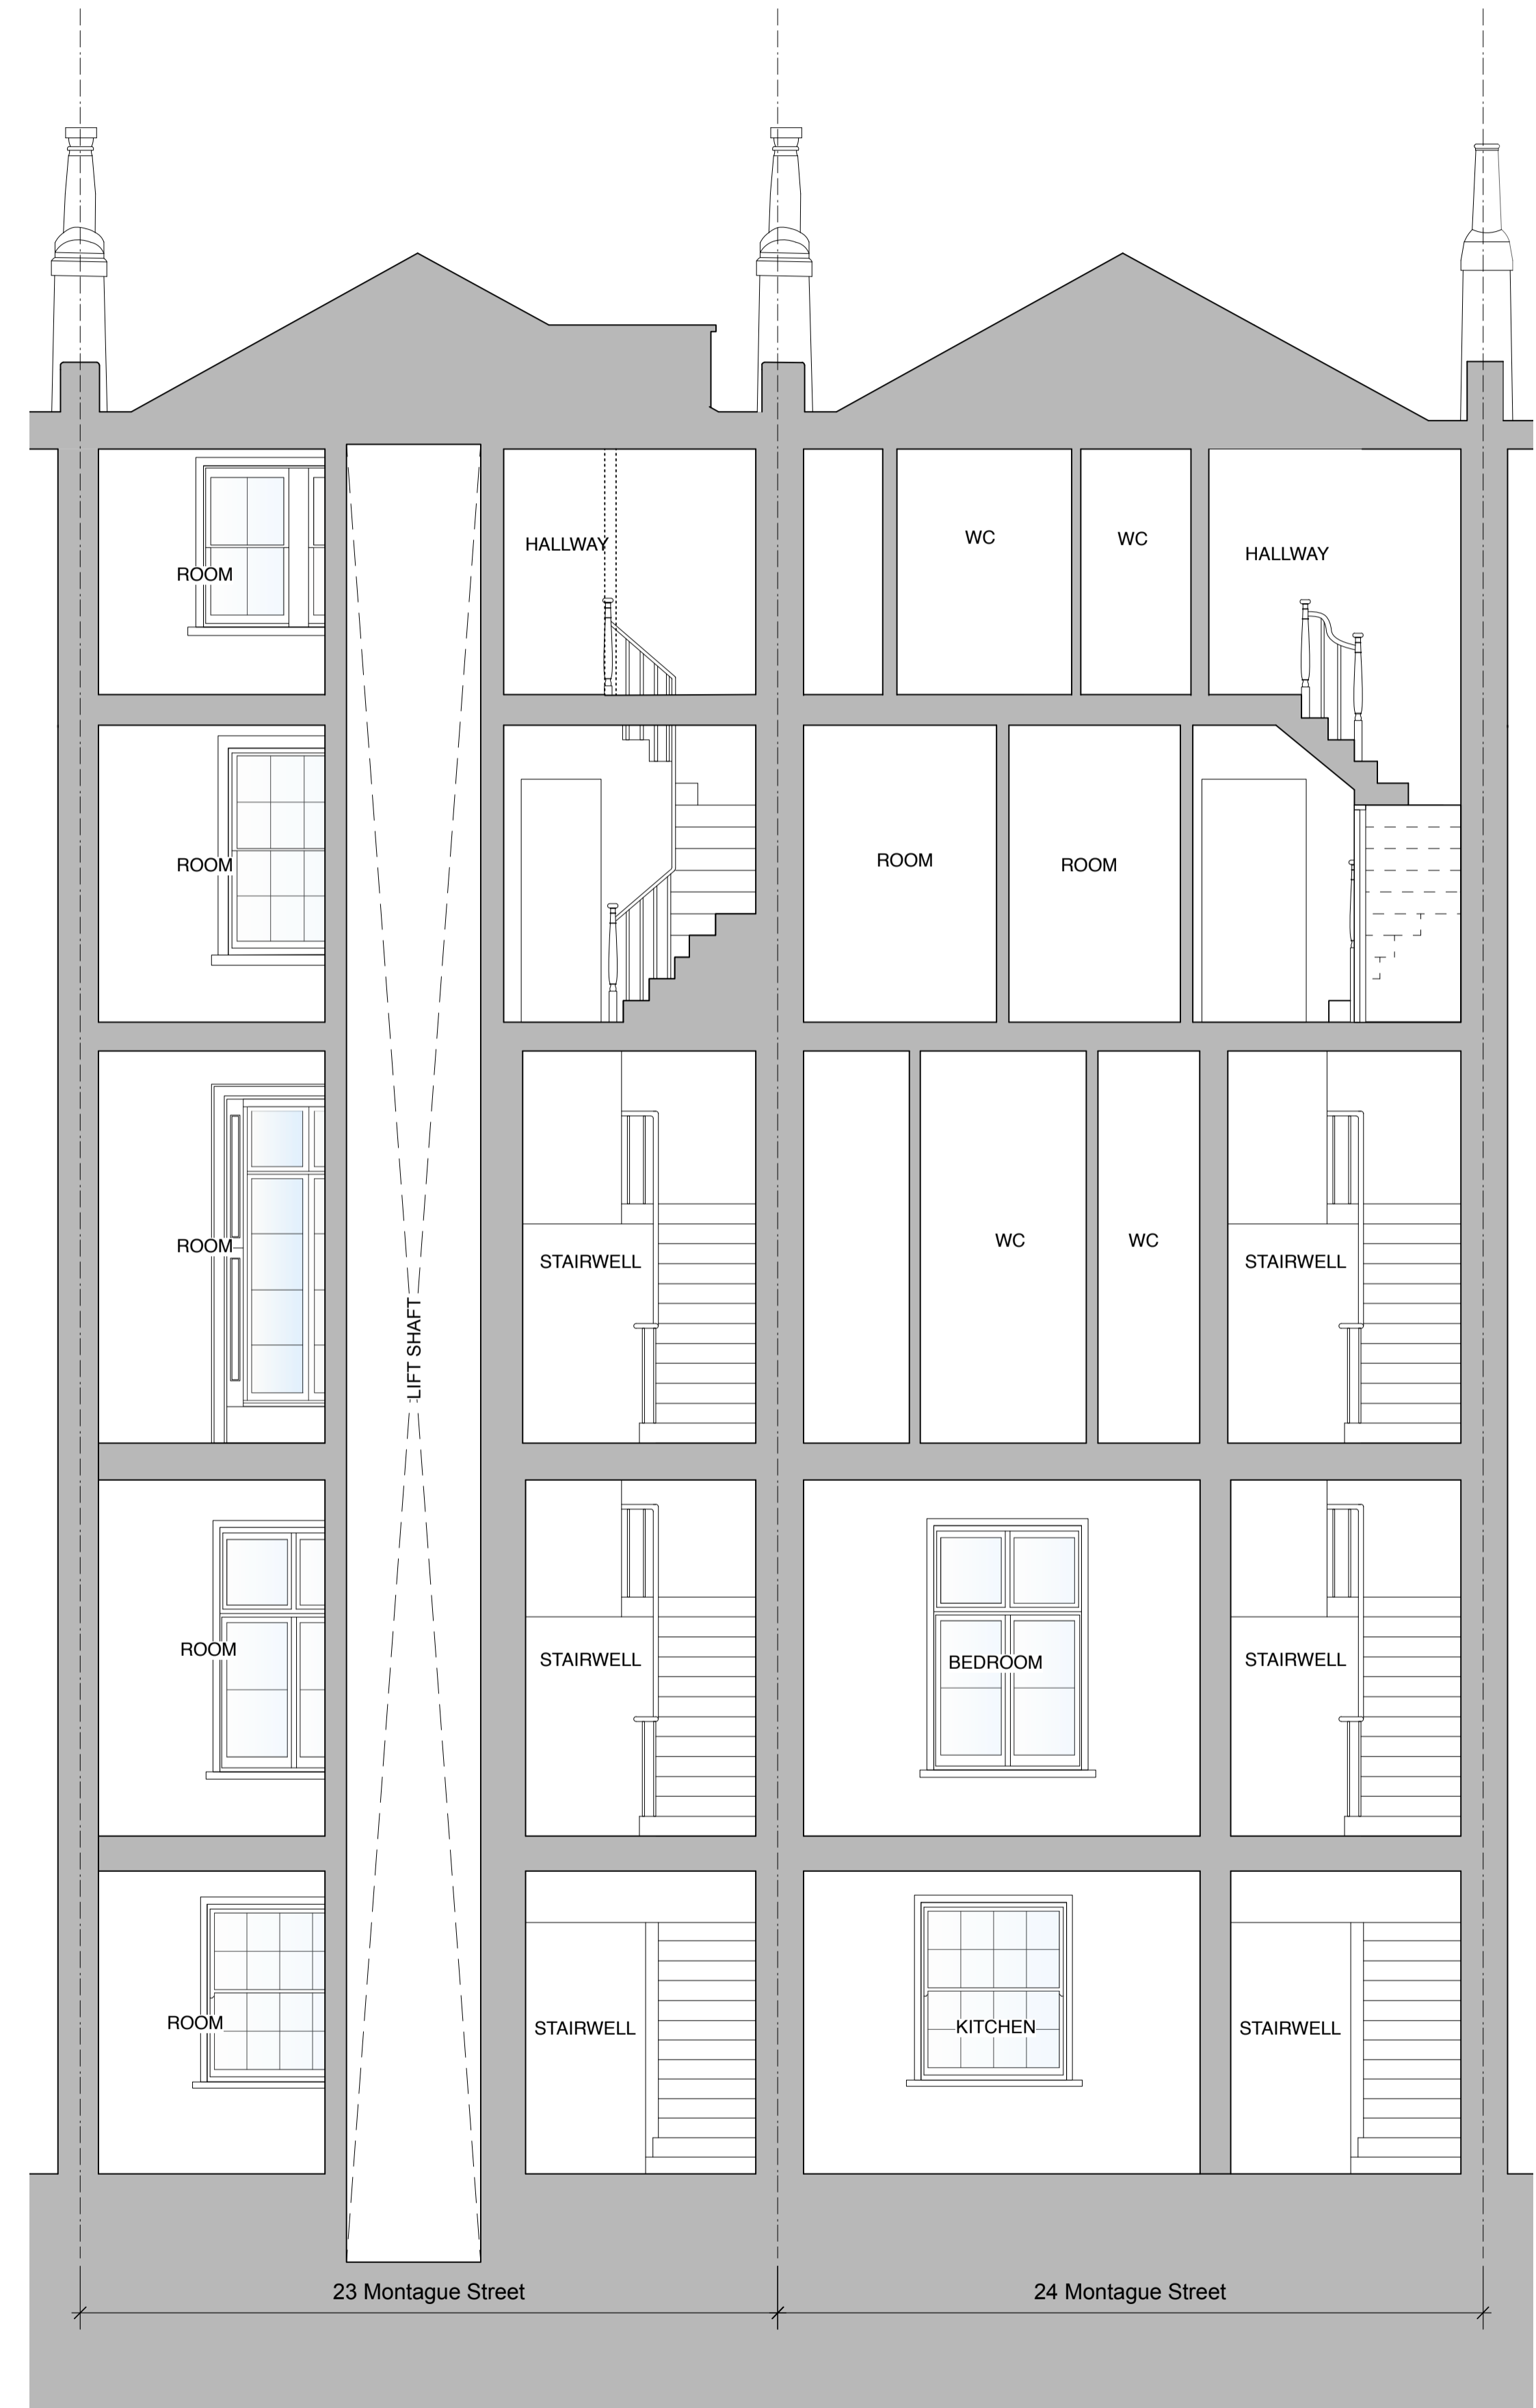

EXISTING SECTION B

GENERAL NOTES:
DO NOT SCALE FROM THIS DRAWING.
ALL DIMENSIONS MUST BE CHECKED ON SITE AND ANY DISCREPANCIES VERIFIED WITH THE ARCHITECT.

CLIENT
THE BEDFORD ESTATES

JOB TITLE
**23-24 MONTAGUE ST
LONDON
WC1B 5BH**

DRAWING TITLE
EXISTING SECTIONS

SCALE
**1:50@A1
1:100@A3**

DATE
02.19

FT|ARCHITECTS


Hamilton House
Mabledon Place
Bloomsbury
WC1H 9BB

020 7953 0388

www.ftarchitects.co.uk


DRAWING No. REVISION

333_01_11

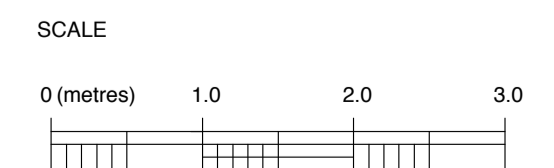



PROPOSED THIRD FLOOR PLAN

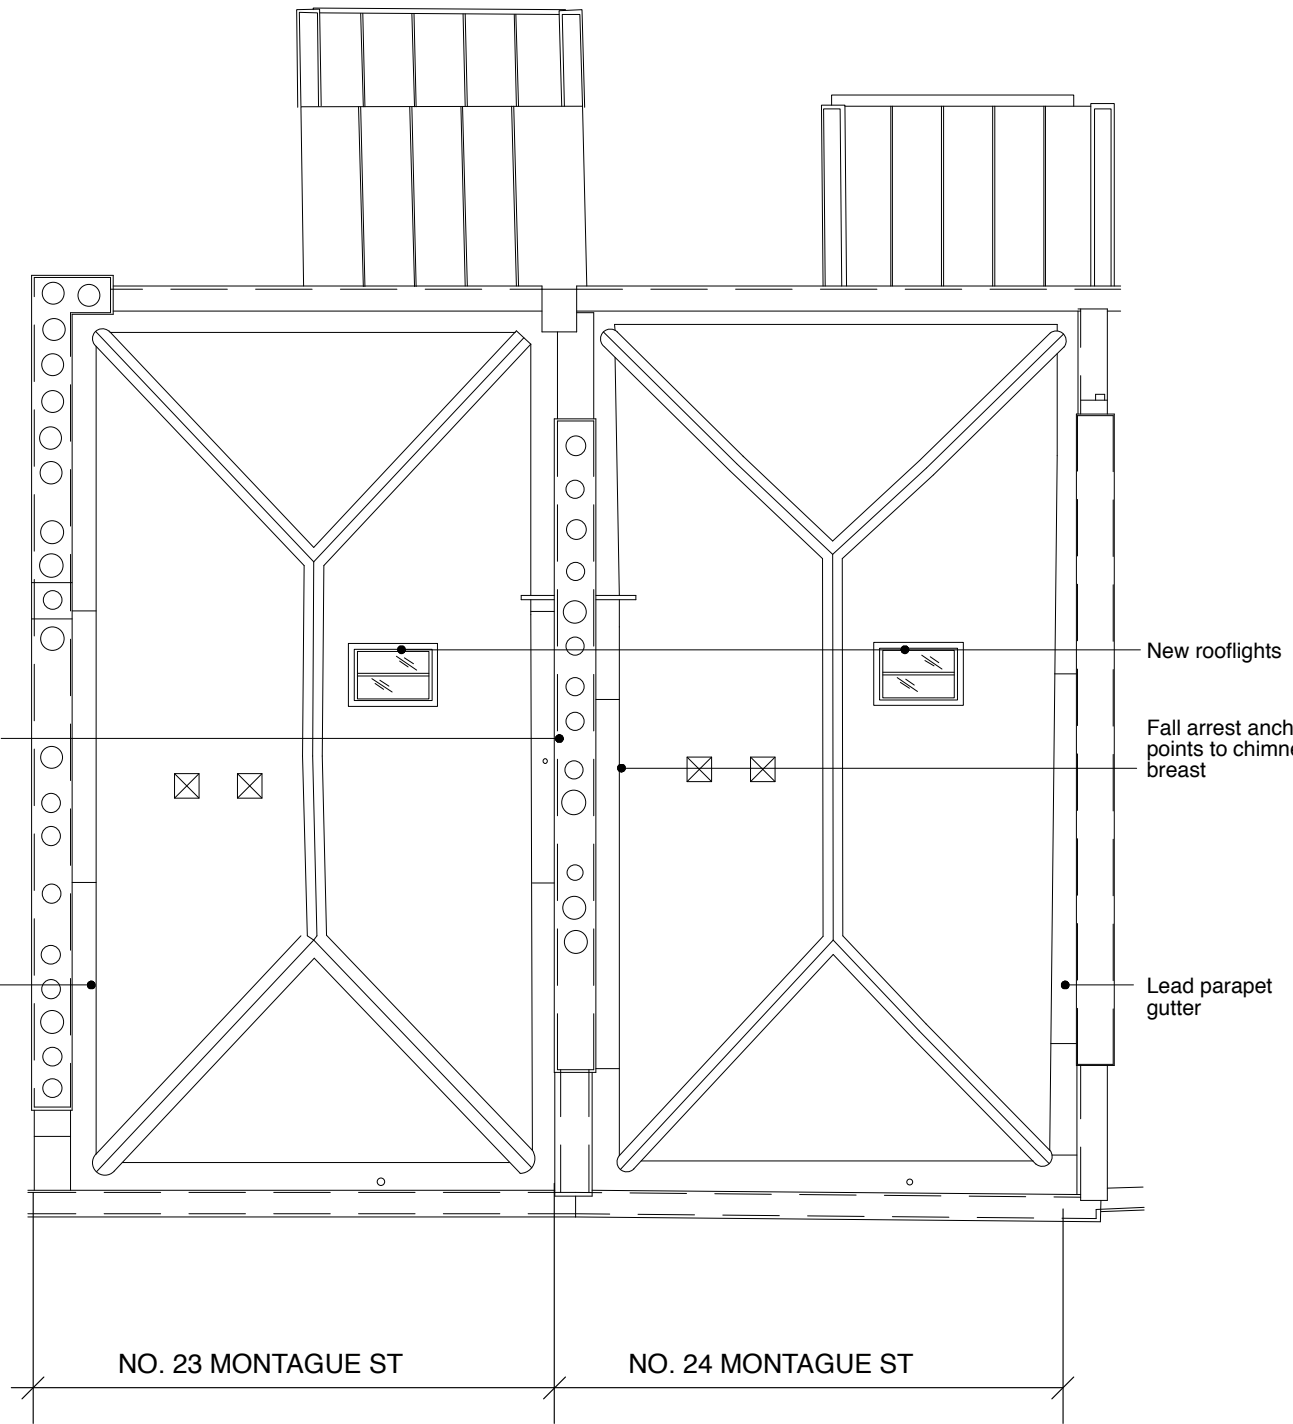

PROPOSED ROOF PLAN

GENERAL NOTES:
DO NOT SCALE FROM THIS DRAWING.
ALL DIMENSIONS MUST BE CHECKED ON SITE AND ANY DISCREPANCIES VERIFIED WITH THE ARCHITECT.

CLIENT

THE BEDFORD ESTATES

JOB TITLE
23-24 MONTAGUE STREET LONDON WC1B 5BH

DRAWING TITLE
THIRD FLOOR AND PROPOSED ROOF PLANS

SCALE
1:100@A3

DATE
01.19


FT ARCHITECTS LTD


Hamilton House
Mabledon Place
Bloomsbury
WC1H 9BB

020 7953 0388

www.ftarchitects.co.uk

DRAWING No. **333_500_13** REVISION **B**

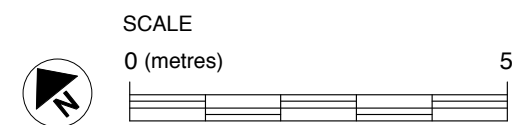


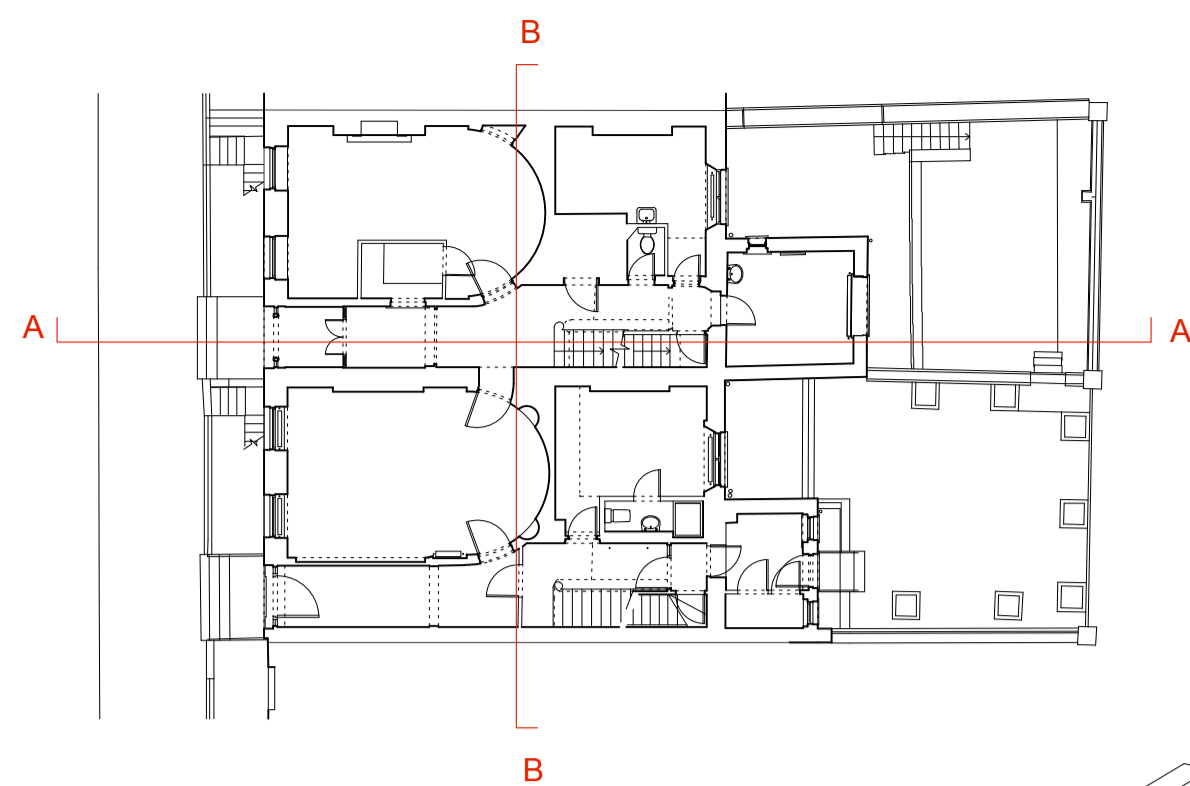

KEY PLAN
SCALE 1:200



PROPOSED SECTION A

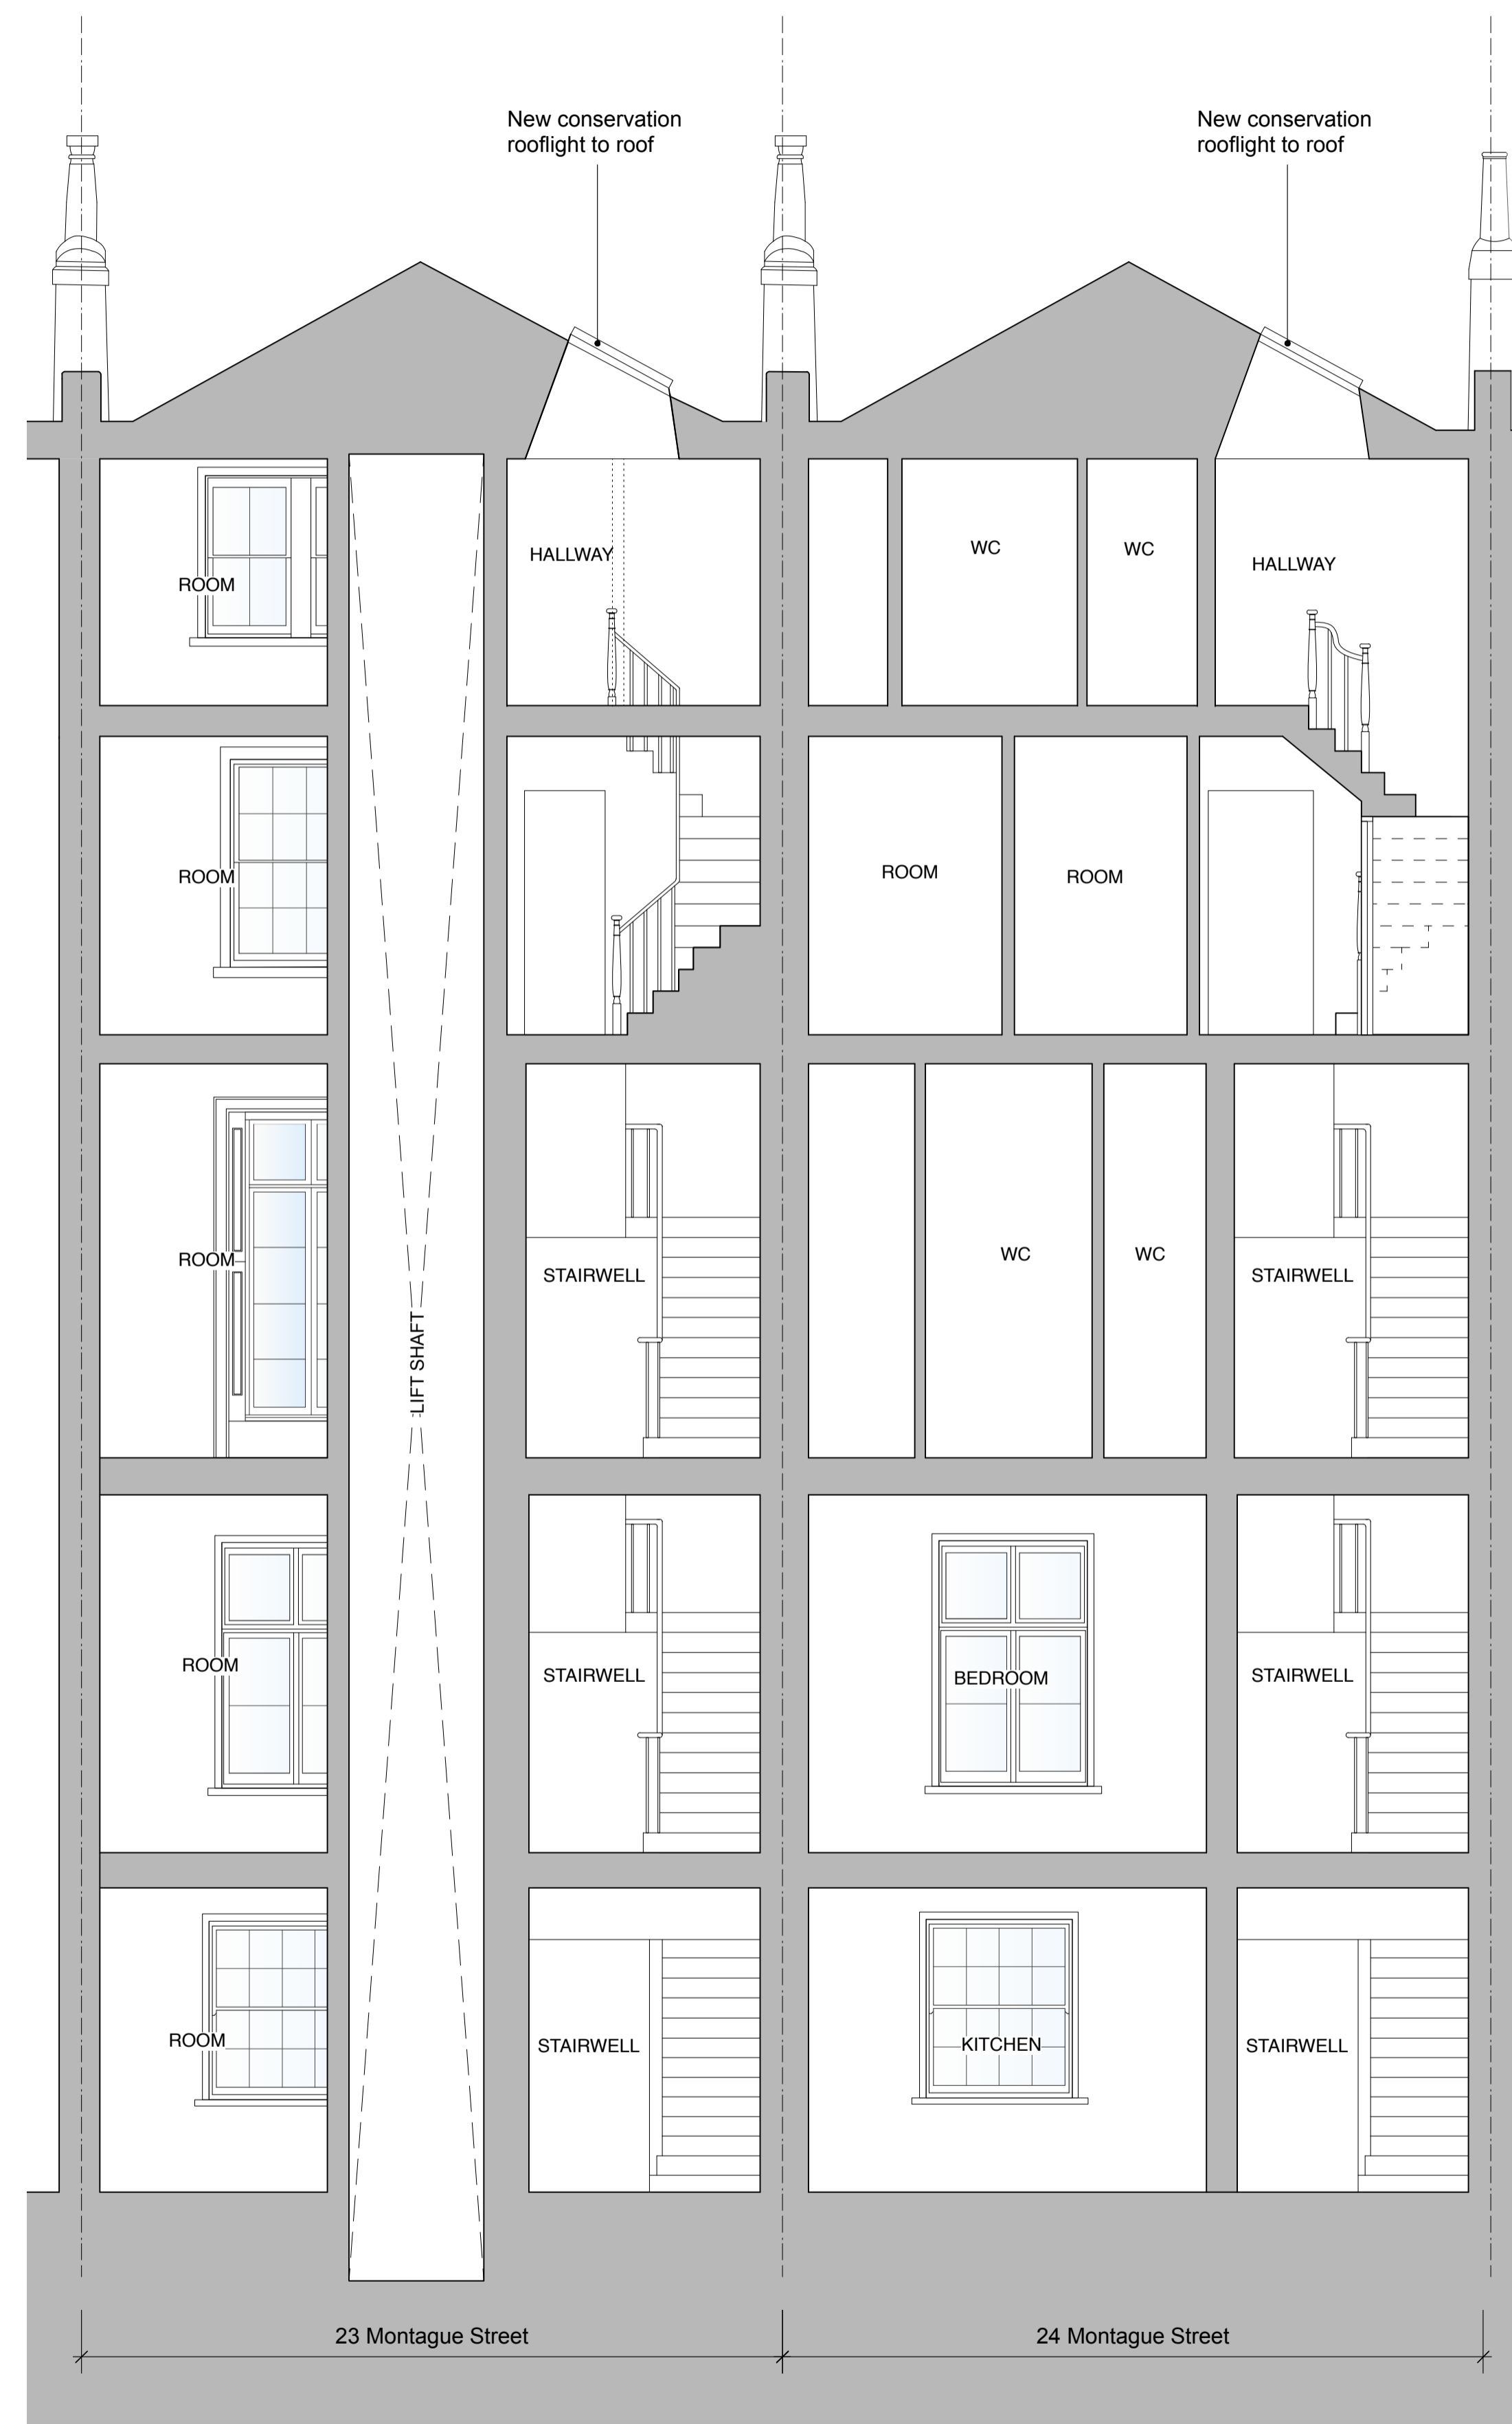

PROPOSED SECTION B

GENERAL NOTES:
DO NOT SCALE FROM THIS DRAWING.
ALL DIMENSIONS MUST BE CHECKED ON SITE AND ANY DISCREPANCIES VERIFIED WITH THE ARCHITECT.

CLIENT

THE BEDFORD ESTATES

JOB TITLE
**23-24 MONTAGUE ST
LONDON
WC1B 5BH**

DRAWING TITLE
PROPOSED SECTIONS

SCALE 1:50@A1 1:100@A3	DATE 02.19
--------------------------------------	----------------------

FT | ARCHITECTS

Hamilton House
Mabledon Place
Bloomsbury
WC1H 9BB
020 7953 0388
www.ftarchitects.co.uk

DRAWING No.	REVISION
333_500_16	

