


NOTE:
DO NOT SCALE OFF THIS DRAWING
CONTRACTOR TO VERIFY ALL DIMENSIONS ON SITE
CROSS REFER TO ALL RELEVANT SPECIFICATIONS, SCHEDULES,
DETAILS AND CONSULTANTS DRAWINGS
THIS DRAWING IS BASED ON SURVEY INFORMATION BY OTHERS

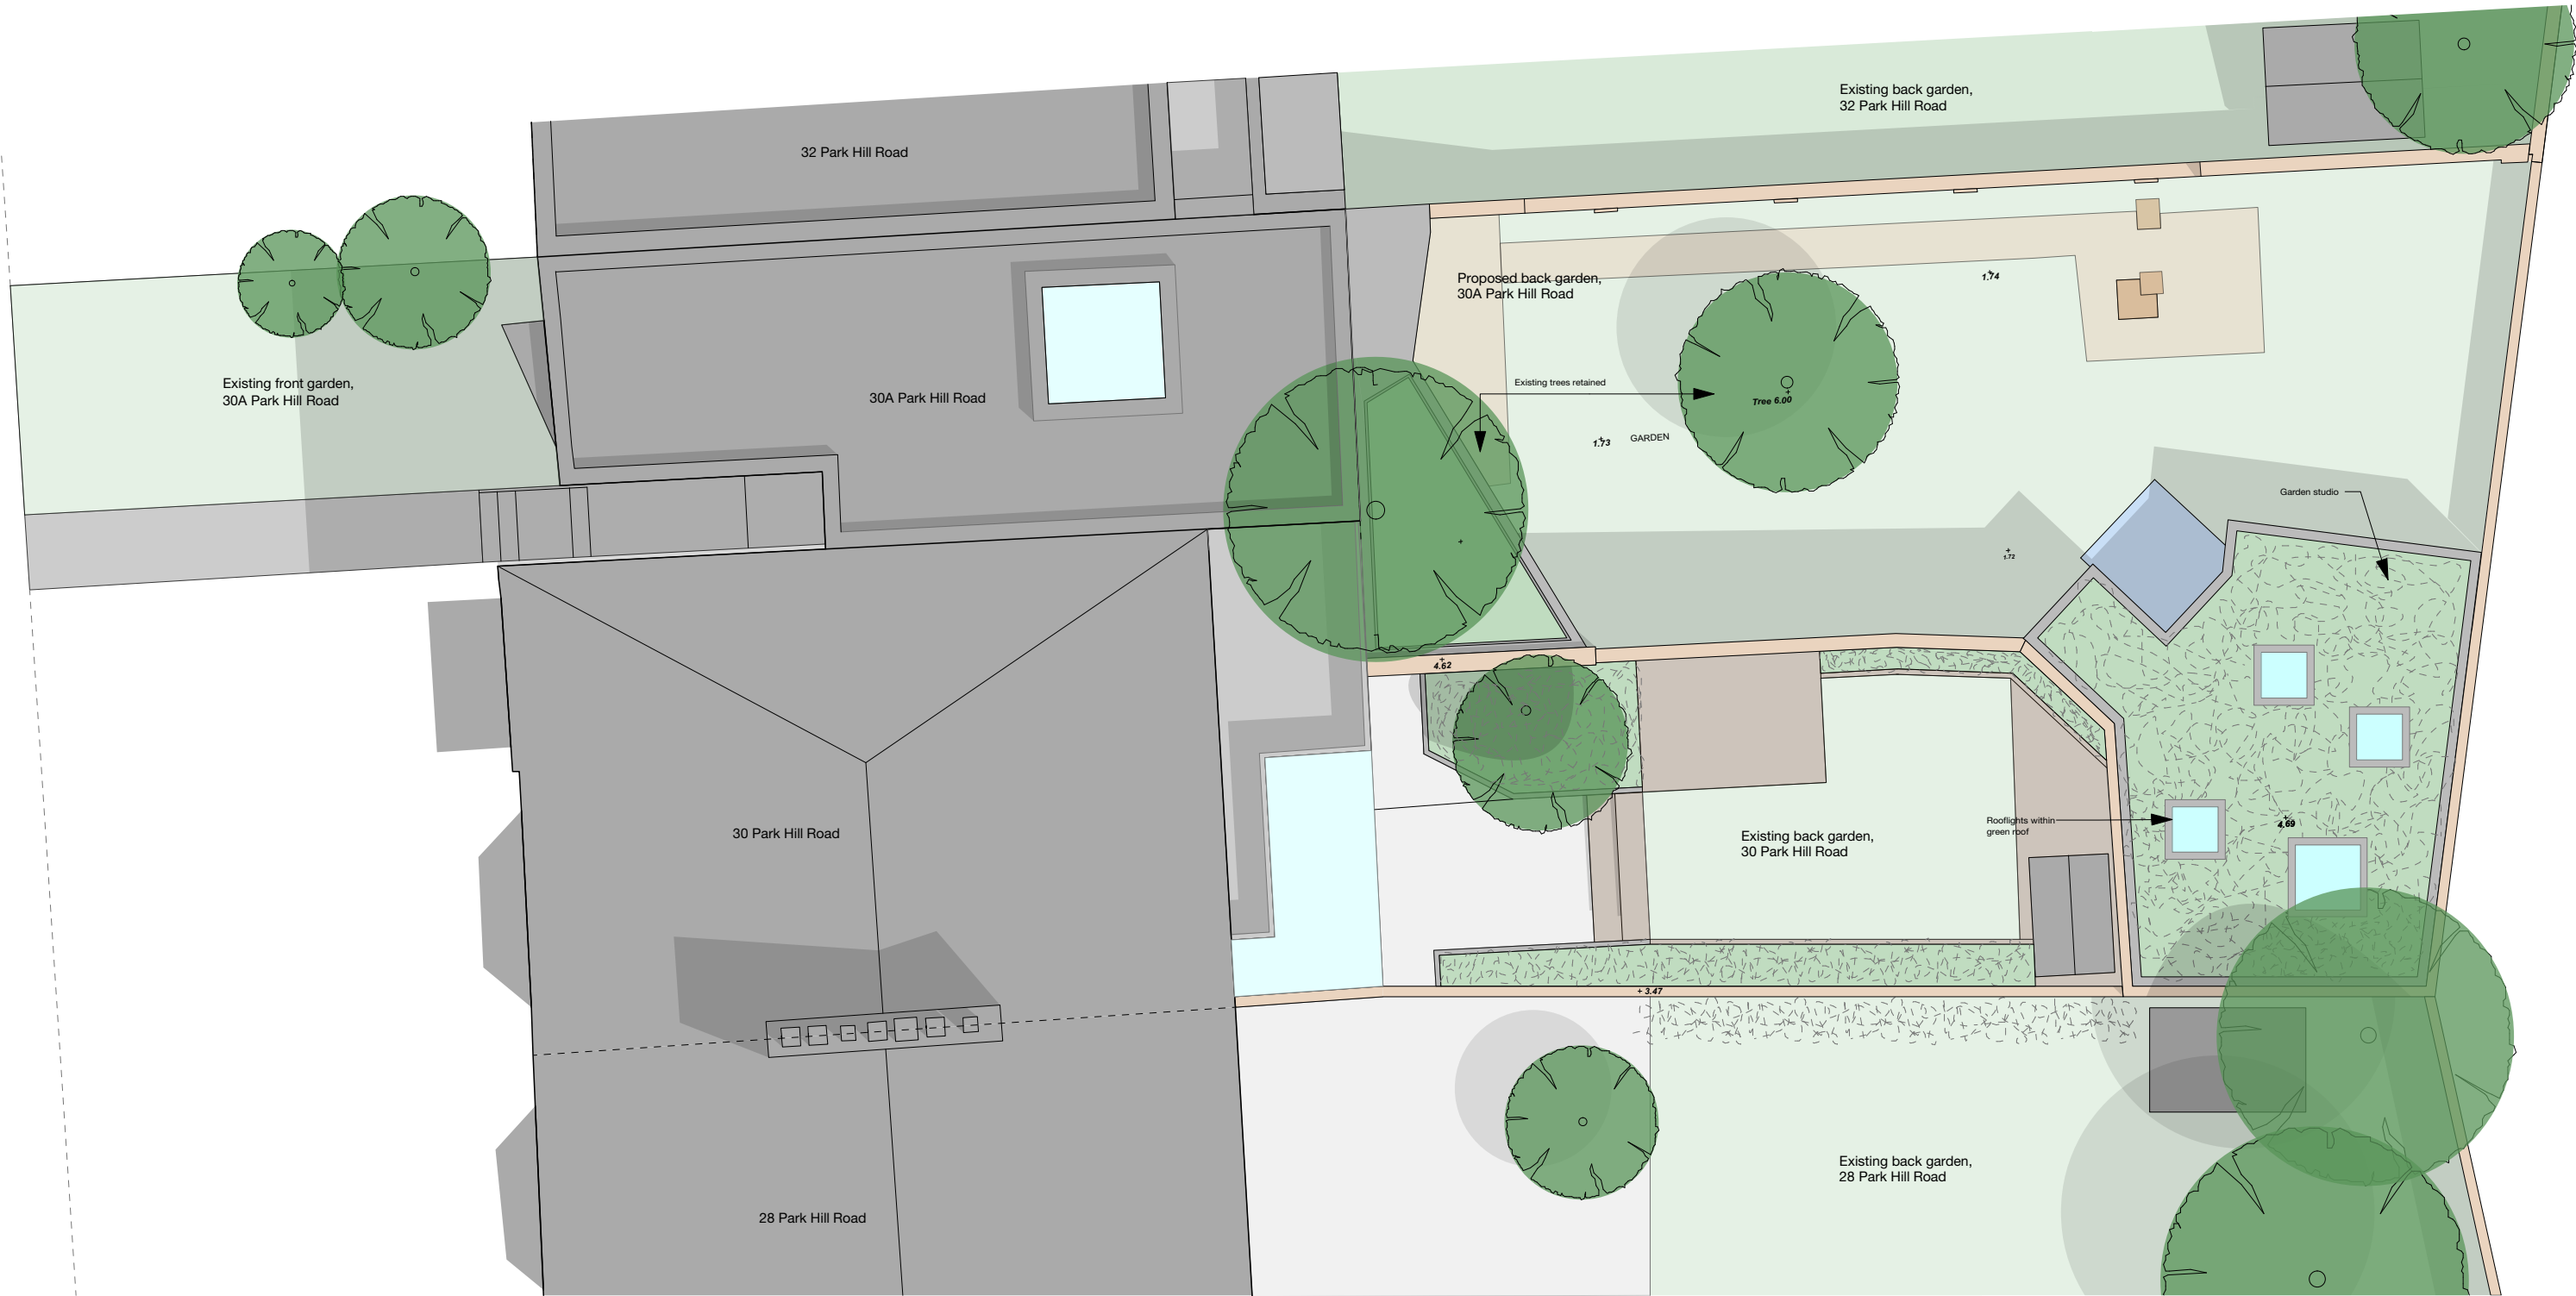

REVISIONS				DRAWING TITLE		
A	30 PHR tree location altered	SD	31.05.17	30A Parkhill Road, NW3 2YP Proposed Garden Extension		
B	Revised design	SD	13.12.18			
C	Pergola Removed	SD	05.02.19	Proposed Roof Plan		
D	Solar panels omitted	SD	28.02.19			
No.	Description	By	Date	Scale 1:100 @ A3	No. 1604_P08D	
				Drawn SD	Checked RN	Date 23.03.17

