
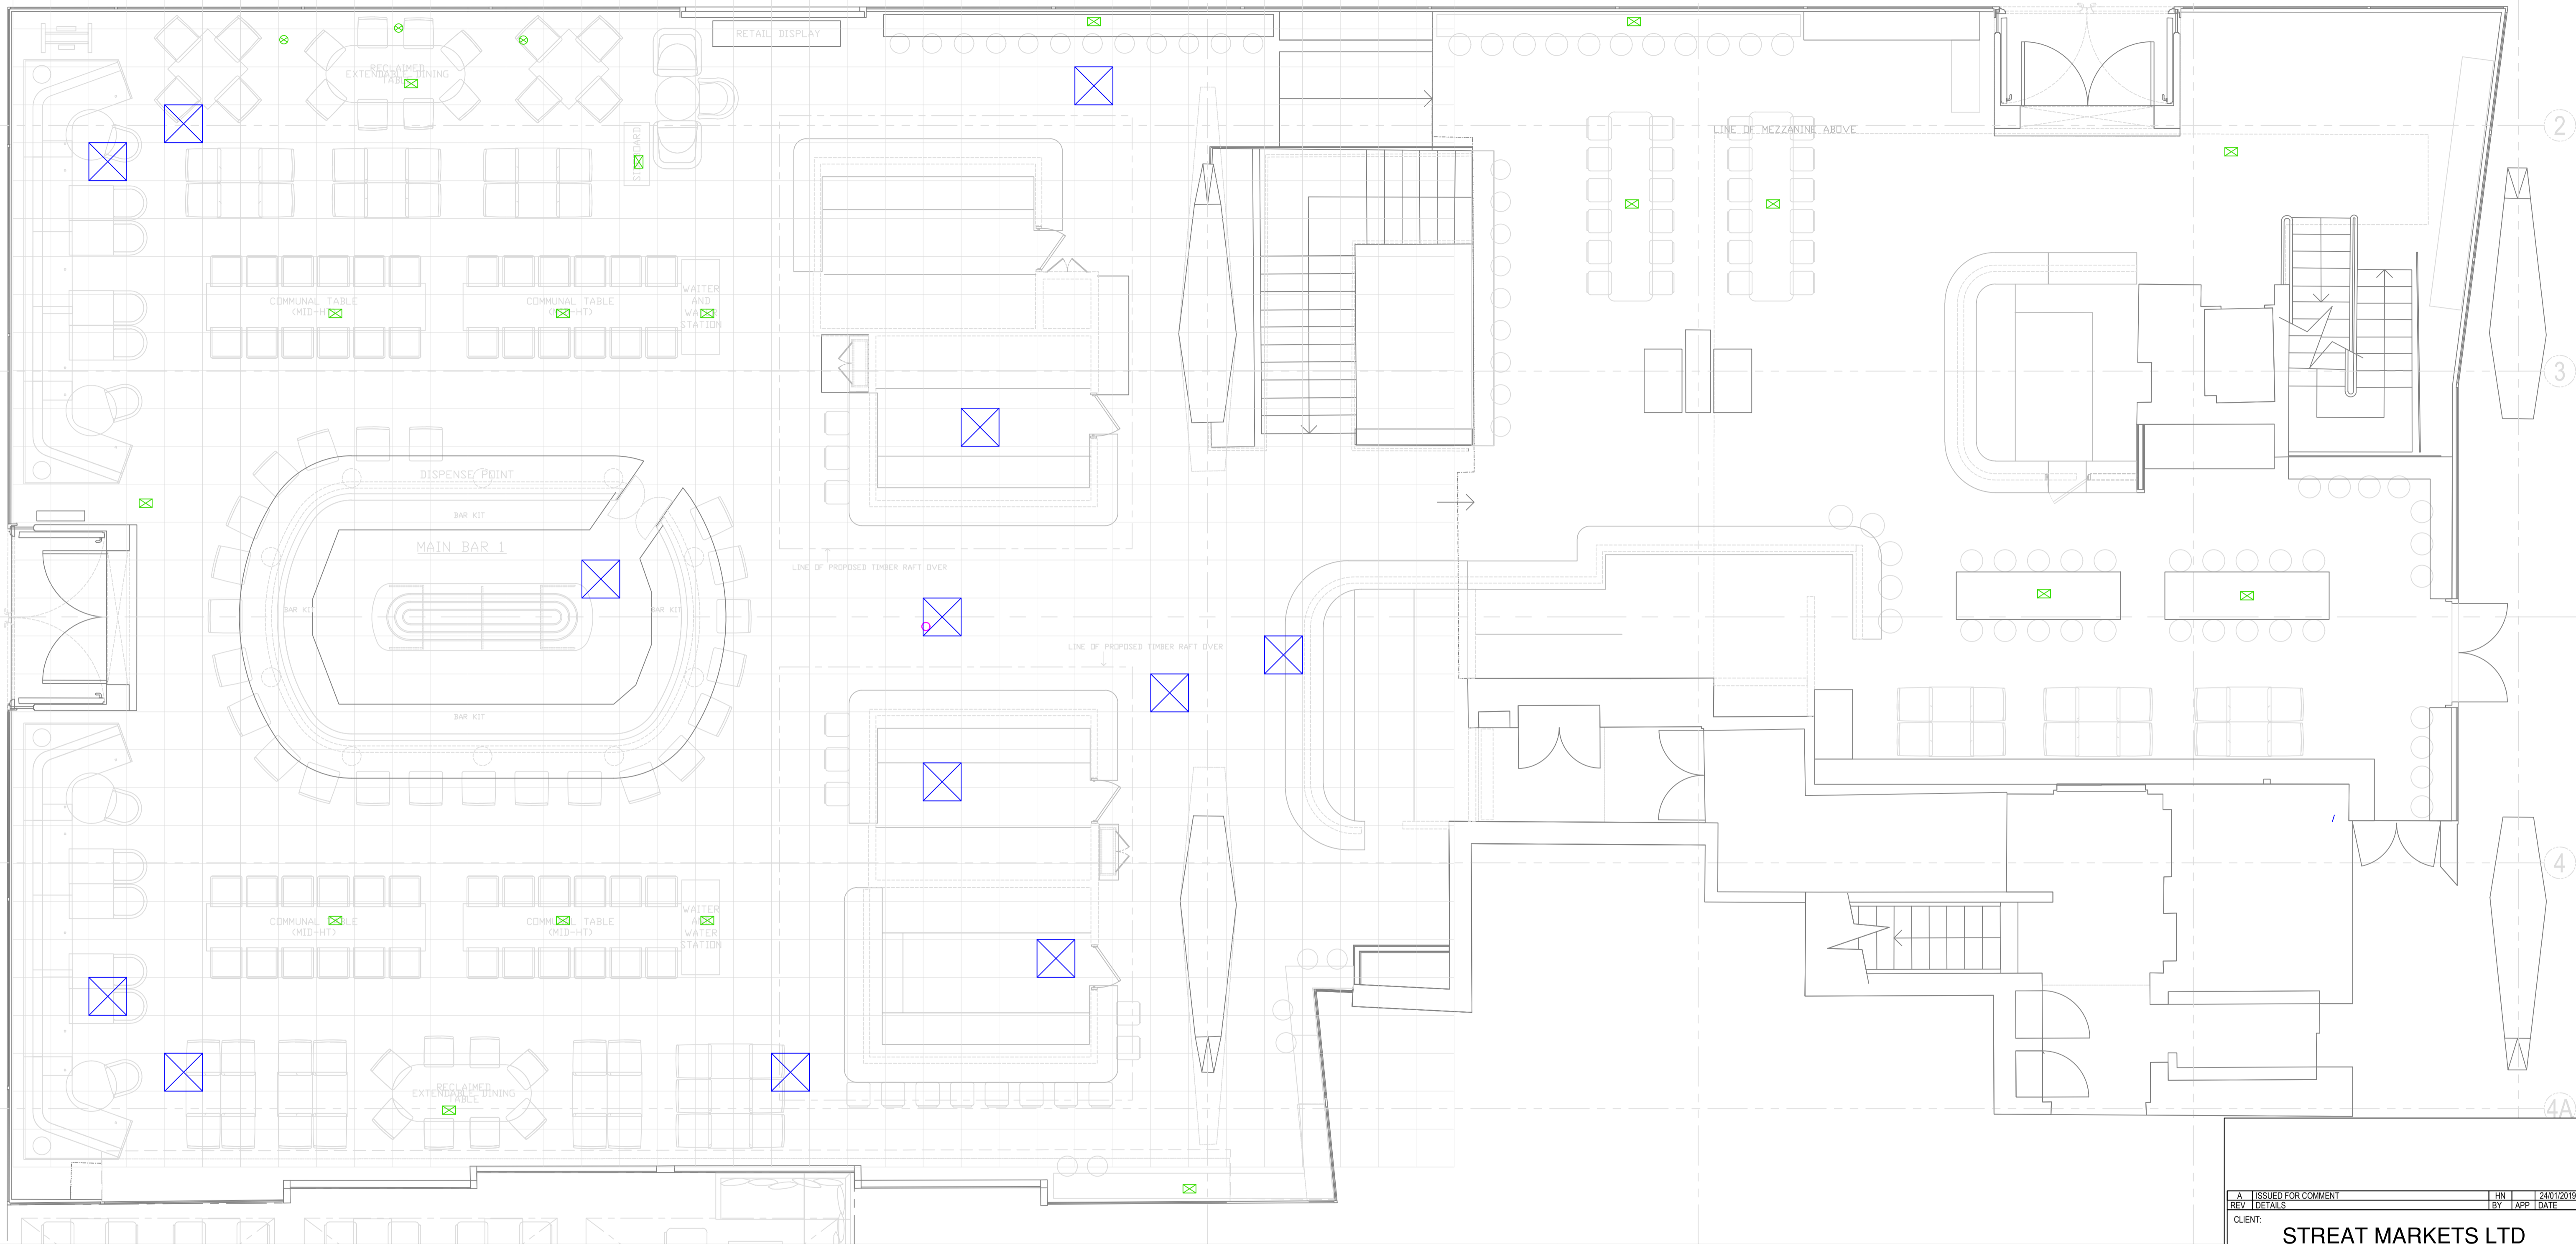



Do Not Scale.
 All Figured Dimensions To Be Checked On Site Prior To Construction.
 All Copyright Reserved.

 

-  FLOOR HATCH
-  FLOOR BOX - CWI POWER & DATA OUTLETS

A	ISSUED FOR COMMENT	HN	24/01/2019
REV	DETAILS	BY	APP DATE

CLIENT: **STREET MARKETS LTD**

PROJECT: **CENTRE POINT, LINK BLDG, W1**

DRAWING TITLE: **GROUND FLOOR, LEVEL 0 REFLECTED FLOOR PLAN**

DRAWN BY: M.KNOTT	APPROVED BY:	DATE: FEB'19
PROJECT No.: L2171	DRAWING No.: C003	SCALE: 1:50



LEHNDING SERVICES DESIGN LTD
 Unit 10, 10 Redlands Crescent, Lame, Co. Antrim, N.Ireland. BT40 1FF. Tel: +44(0) 2828 277 123.
 Global House, Ashley Avenue, Epsom, London. KT18 5AD. Tel: +44(0) 1372 253 207.
 Web: www.lehding.co.uk Email: info@lehding.co.uk