


1 First Floor Plan - Proposed
Scale: 1:100

© Chassay Studio Ltd 2018

CHASSAY
studio

Hanway House 24-26 Hanway Street W1

FIRST & SECOND FLOOR PLAN - PROPOSED

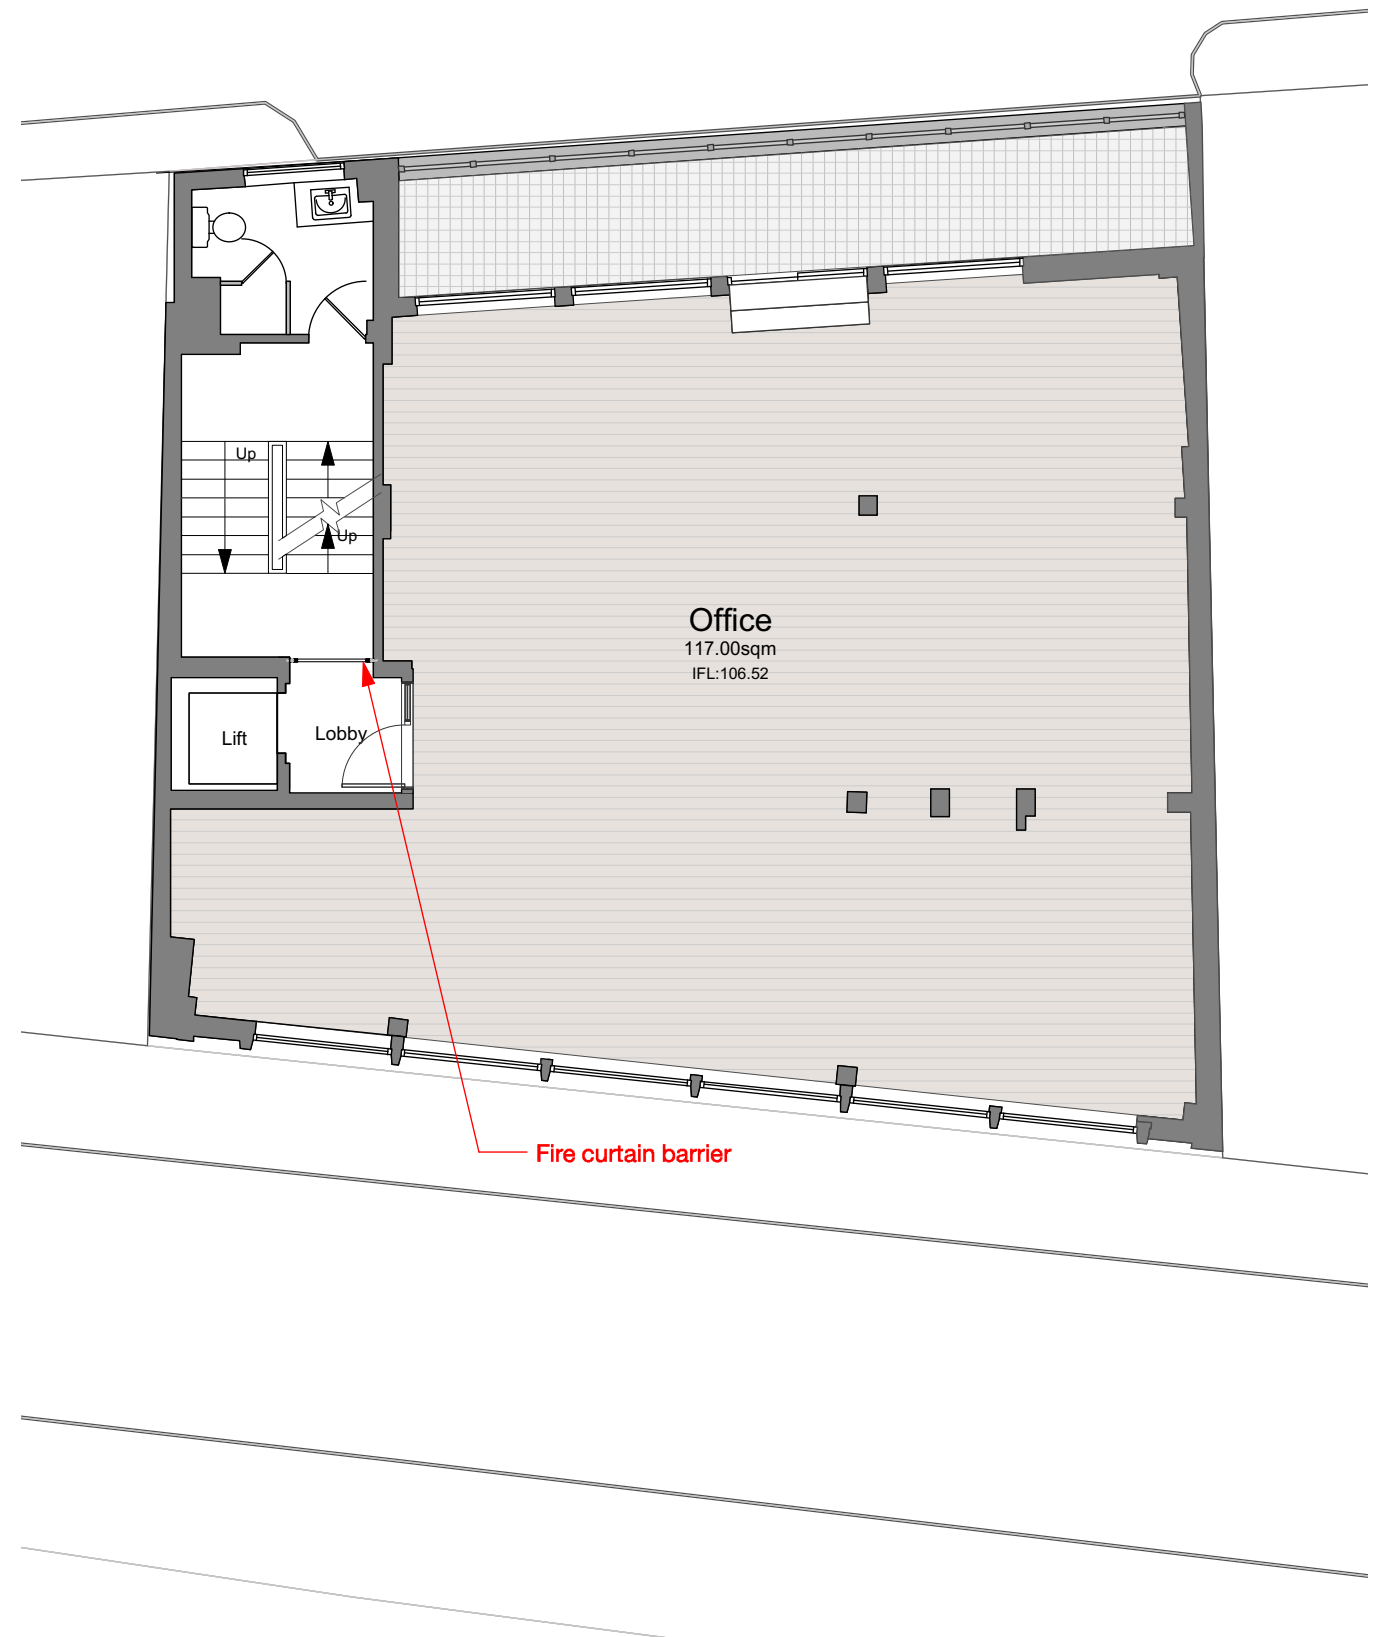

2 Second Floor Plan - Proposed
Scale: 1:100

0 1 2 3 4 5 M



SCALE 1:100 @ A3 **drwg no. 1661-12a**

version 9