


EXISTING
FRONT ELEVATION
SCALE 1:100



PROPOSED
FRONT ELEVATION
SCALE 1:100

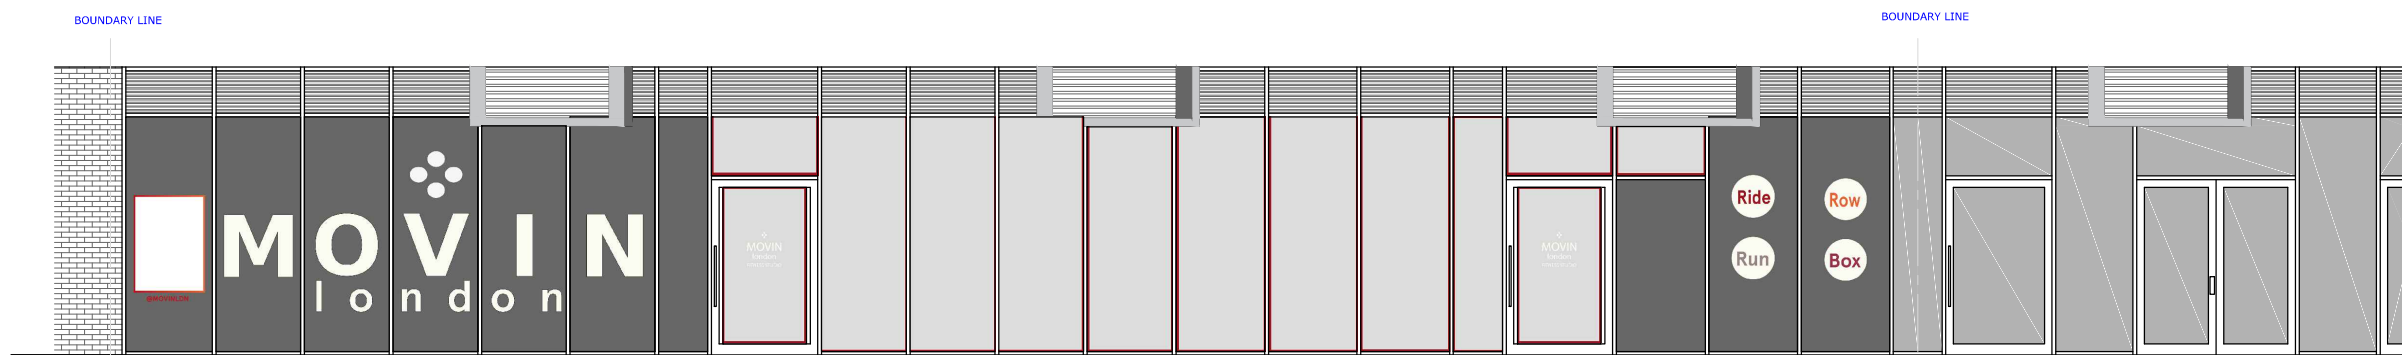

DRAWING:	
FRONT ELEVATION	
PROJECT:	
86-88 DELANCEY STREET LONDON NW1 7SA	
CLIENT NAME:	

PROJECT NO. :	
02LD06092018	
DATE:	
19 FEB. 2019	
PURPOSE OF ISSUE:	
PLANNING	
SCALE:	
1:100@A3	
DRAWING NUMBER:	REVISION:
01	A

NOTES:

THIS DRAWING IS THE SUBJECT OF COPYRIGHT AND DESIGN RIGHTS AND SHALL NOT BE REPRODUCED, LOANED, COPIED OR SUBMITTED TO ANY OTHER PARTY.



t: 020 8446 6622
e: info@adara.co.uk
w: adara.co.uk