

Existing projecting sign. Aluminium box with a powdercoated finish to match fascia sign. Internally illuminated. Projection from the face of the building max 760mm

Box aluminium fascia sign powdercoated finish brand colour Vision Express Brown/Black Pantone 440c. Acrylic backlit lettering in opal white with a red accent over the 'X'

Existing projecting sign. Aluminium box with a powdercoated finish to match fascia sign. Internally illuminated. Projection from the face of the building max 760mm

- All dimensions to be checked prior to contractor starting on site
- All dimensions to be taken as finished dimensions
- All wall linings to be self supporting with the party walls preventing overturning
- All Glazing to be as per glazing specialists details and to comply with Approved Document K and all appropriate British standards
- All Wall & Ceiling finishes to be Class 0 surface spread of flame including shopfront

Accessibility


- All stores are designed to be fully accessible in accordance with DDA legislation
- The dispensing points to be used as low level service counter - see sections for dimensions

GENERAL NOTES

1 : 50

NOTES


- Do not scale from this drawing, except for planning purposes.
- Check all dimensions on site.
- Subject to survey.
- Subject to site inspection.
- Site boundary lines are indicative only.

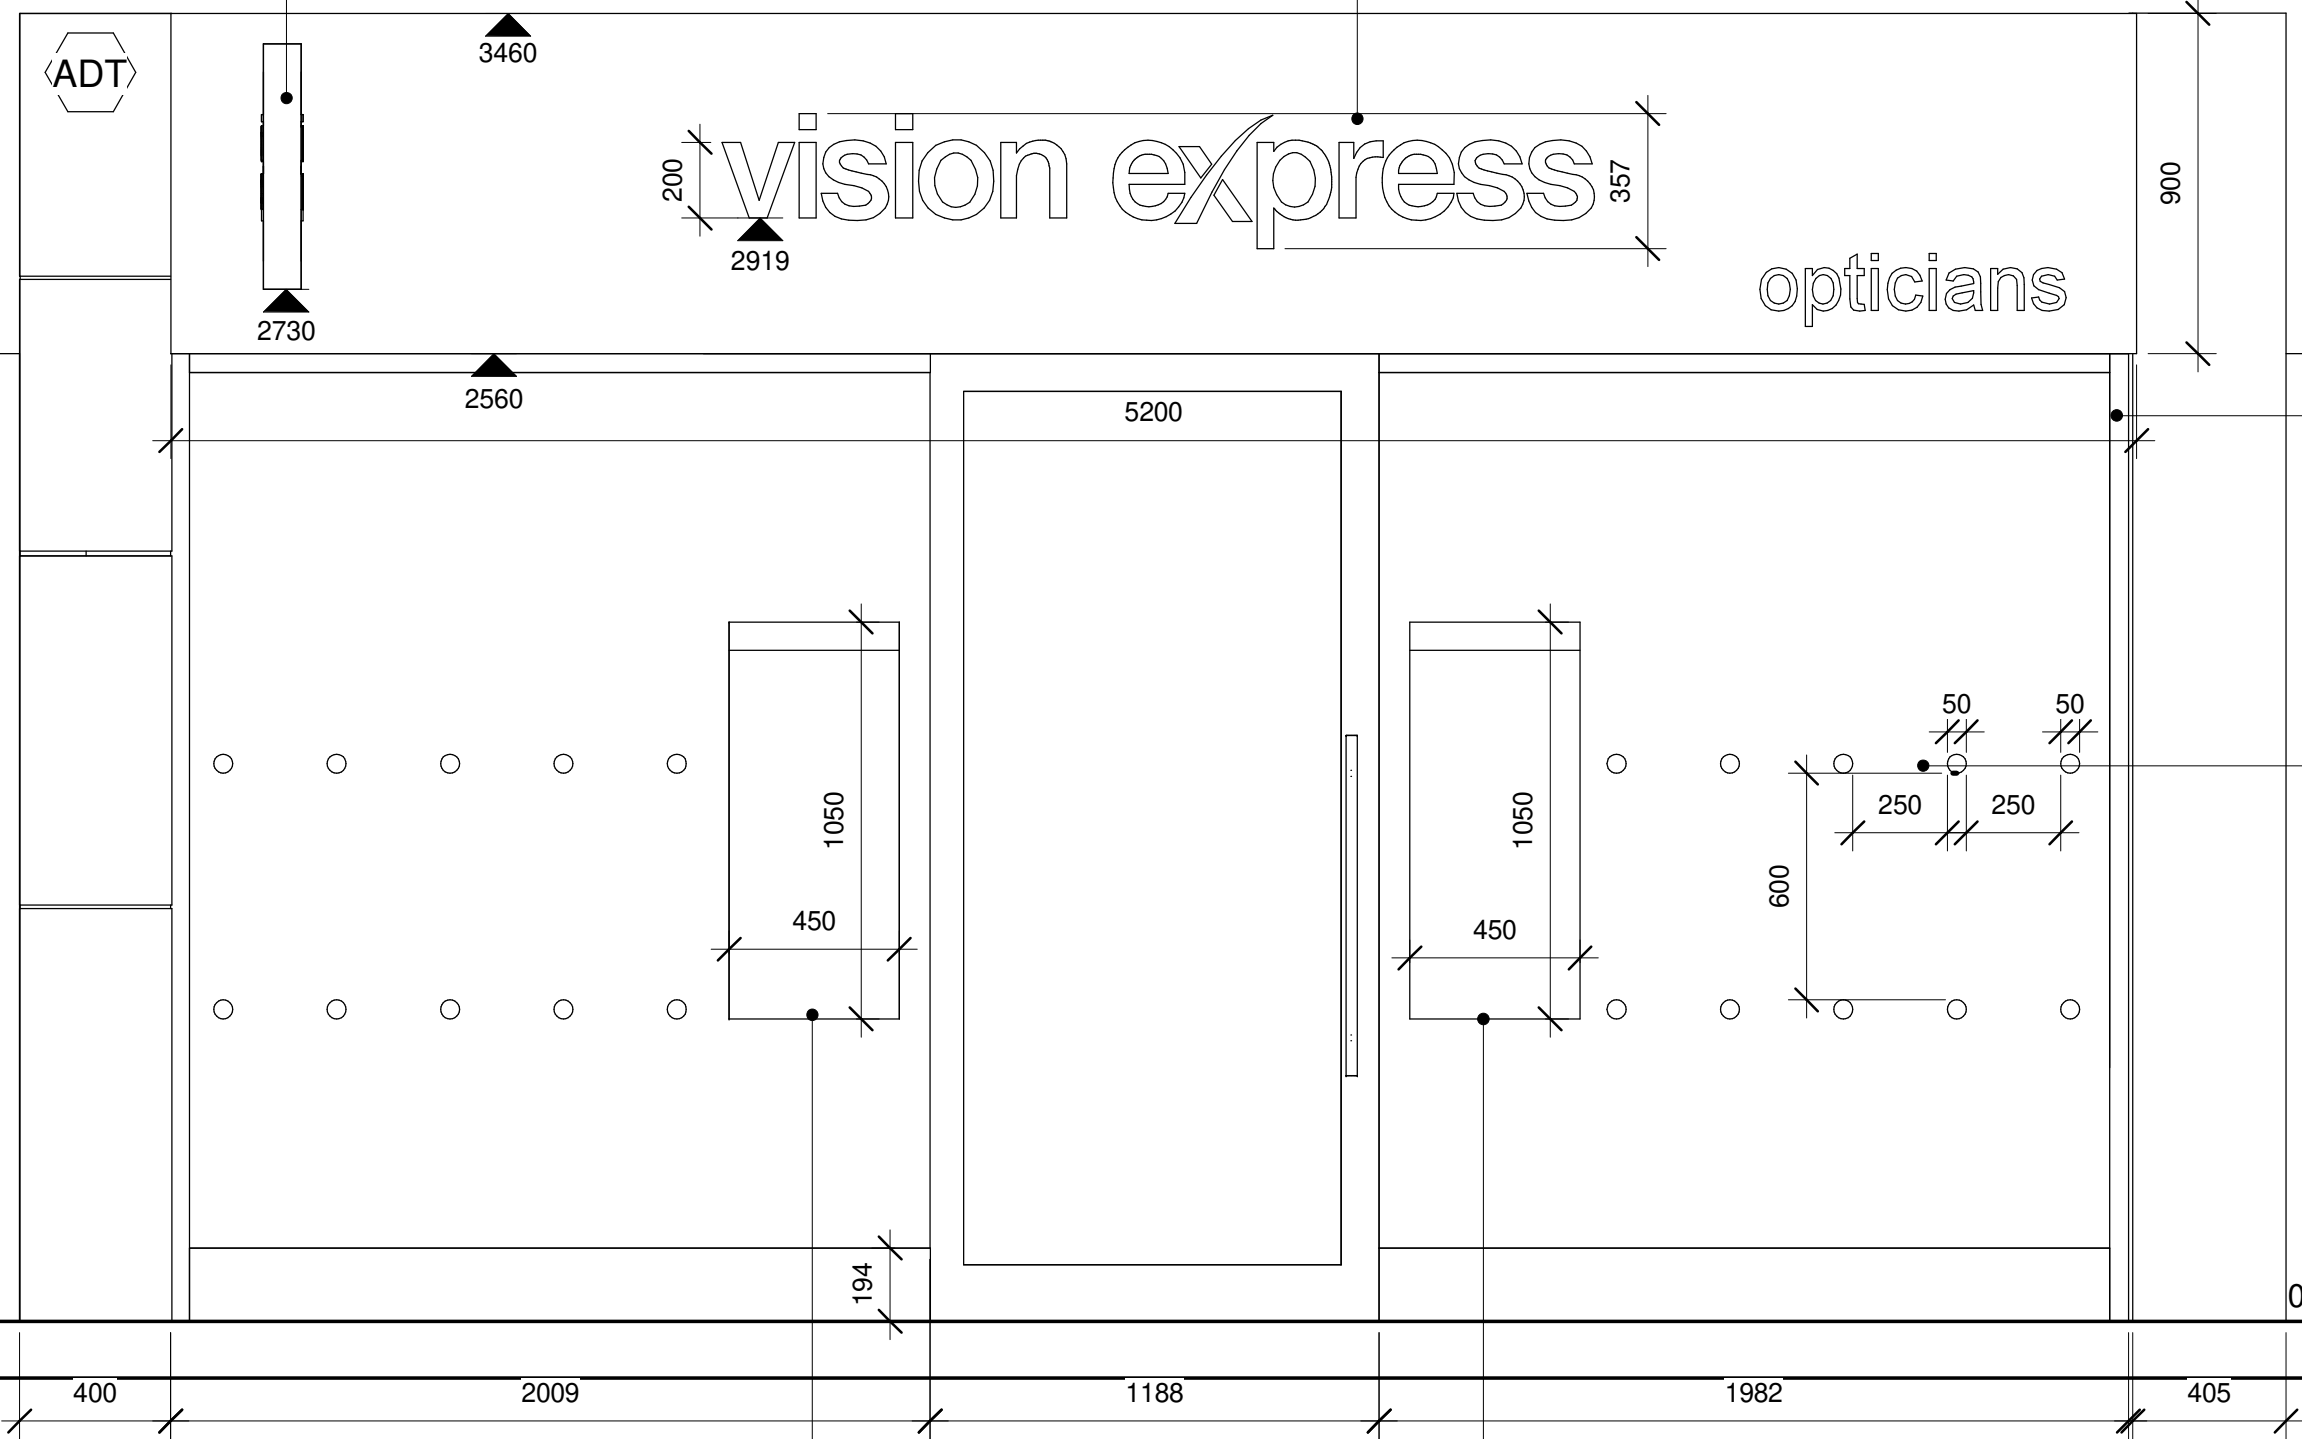

Existing clear galzing to shopfront. All framing including doors sprayed brand colour Vision Express Brown/Black Pantone 440c


Window vinyl manifestation.

Existing double sided vinyl POS. Internally applied.

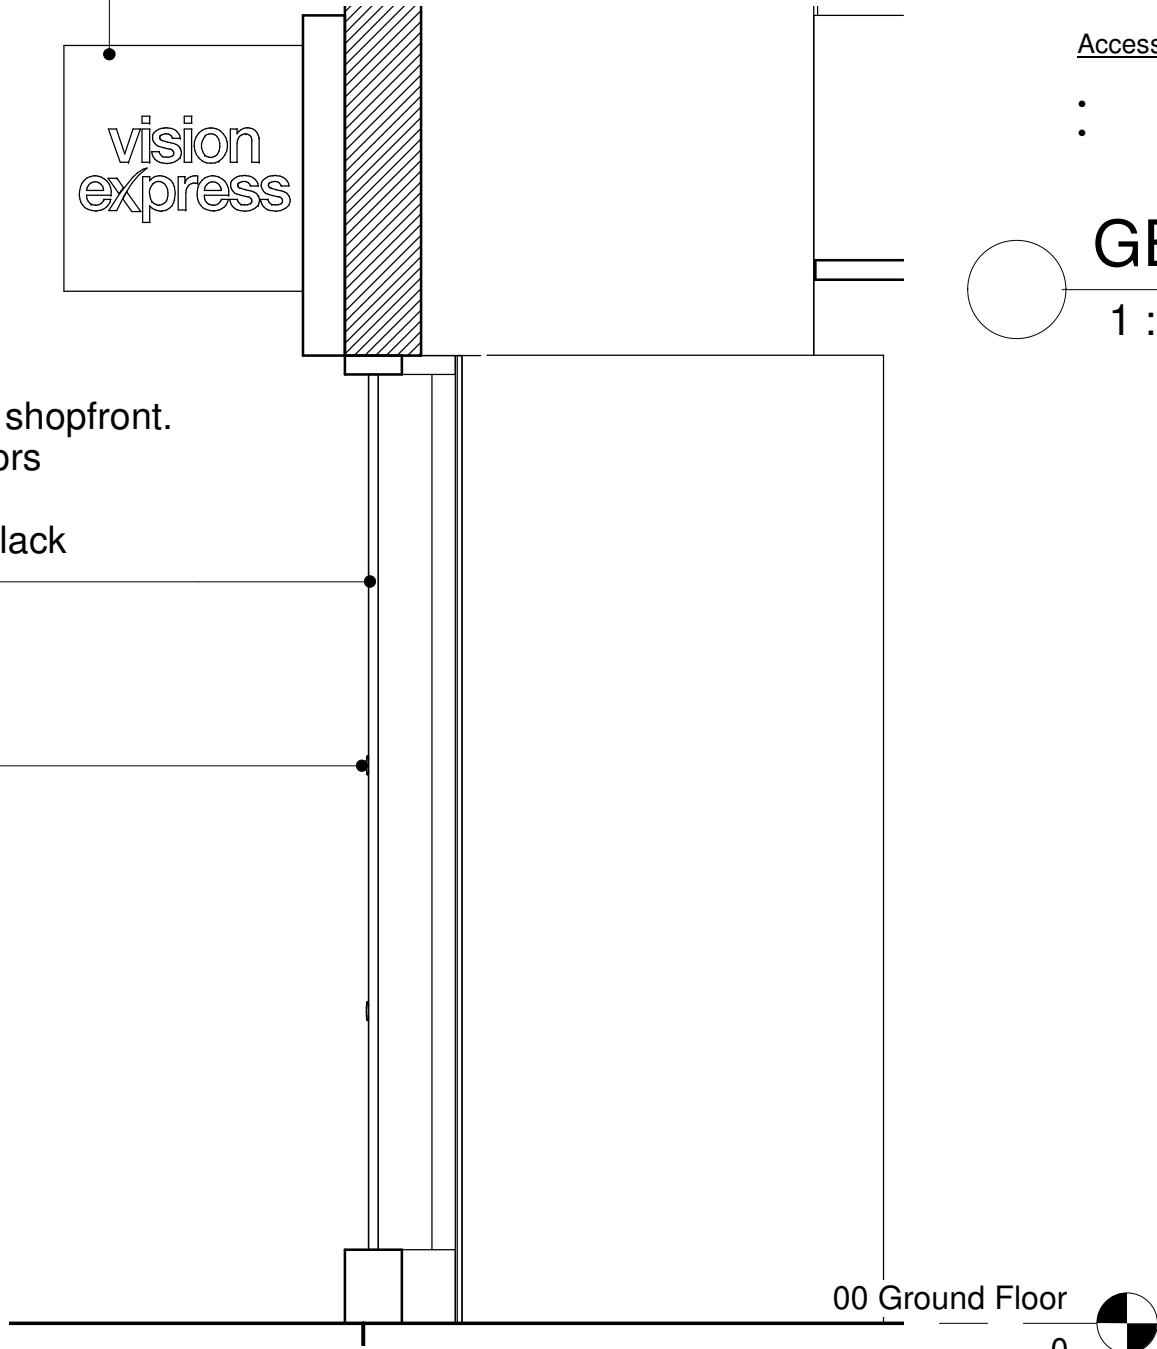



1 Shopfront elevation
1 : 20

3 Shopfront section
1 : 20

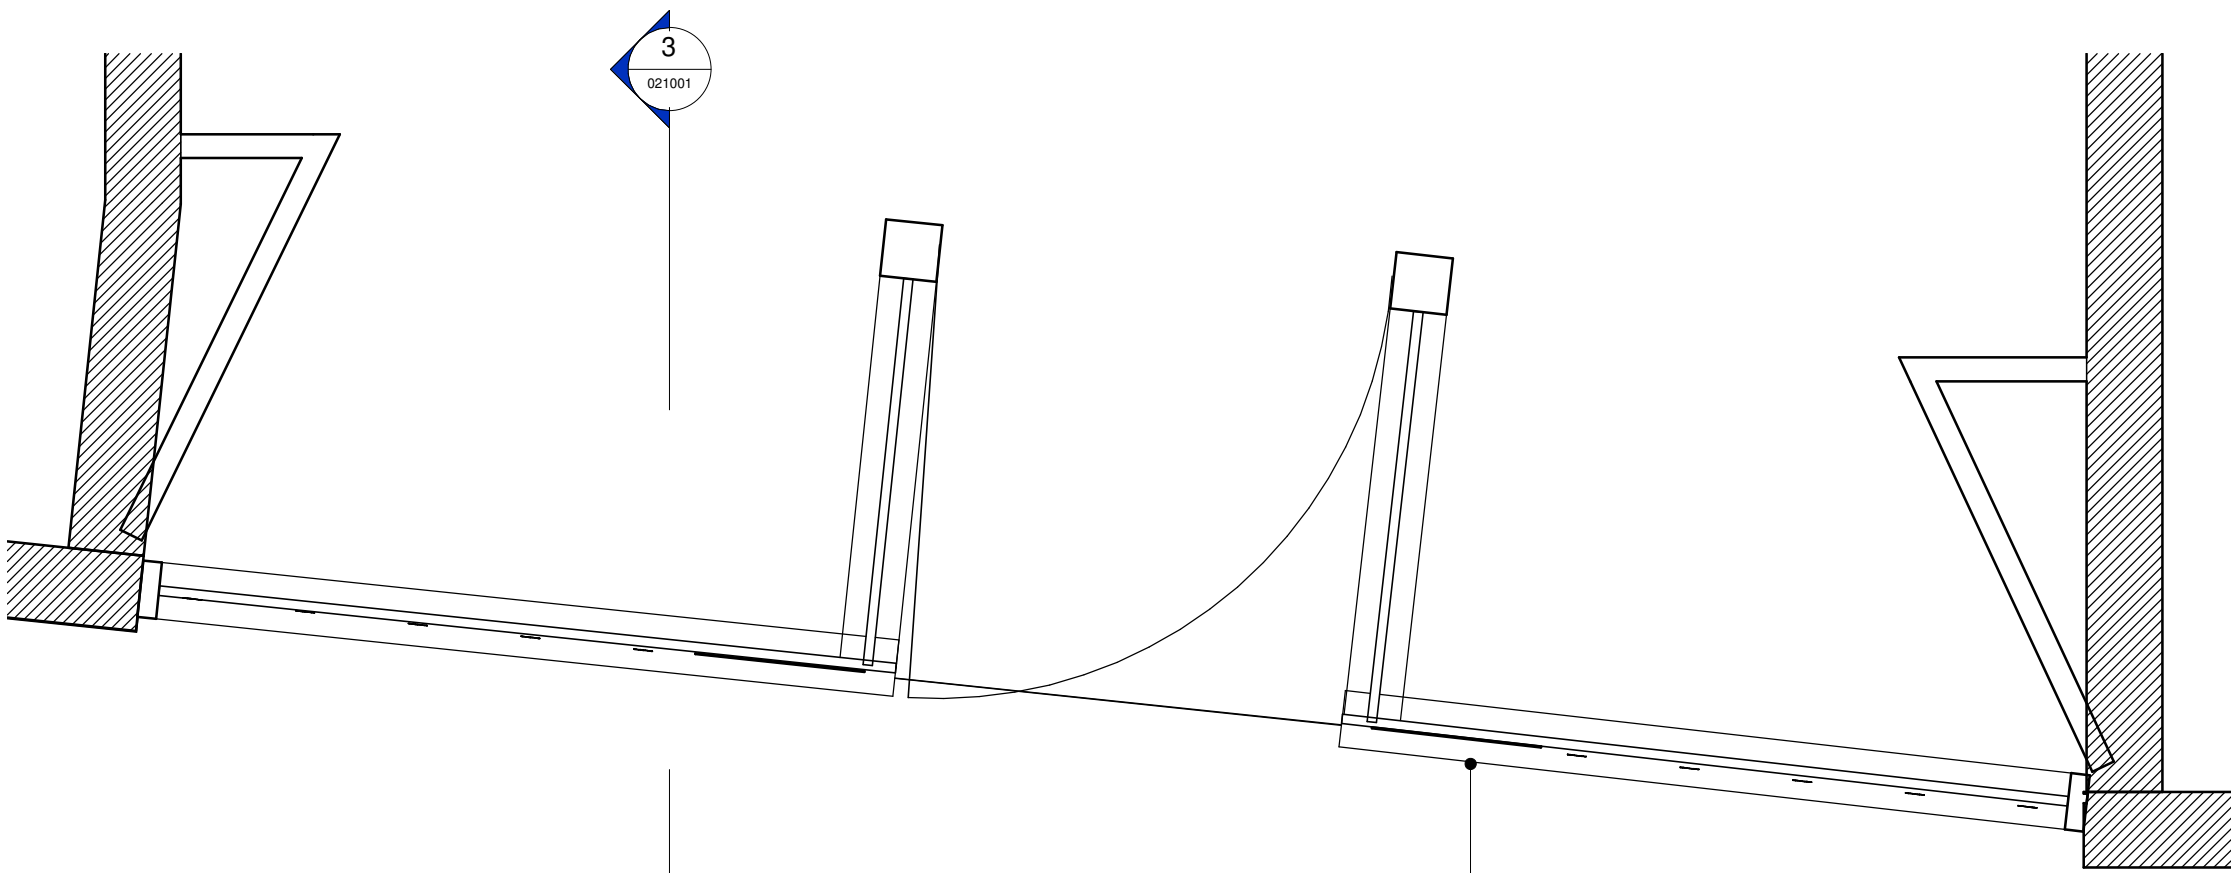

Existing clear galzing to shopfront. All framing including doors sprayed brand colour Vision Express Brown/Black Pantone 440c

4 Shopfront plan
1 : 20

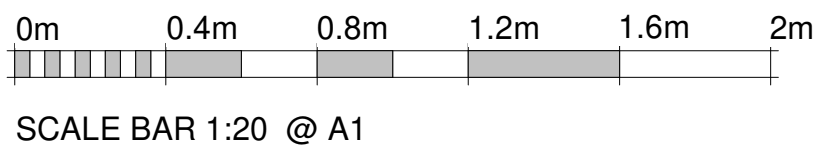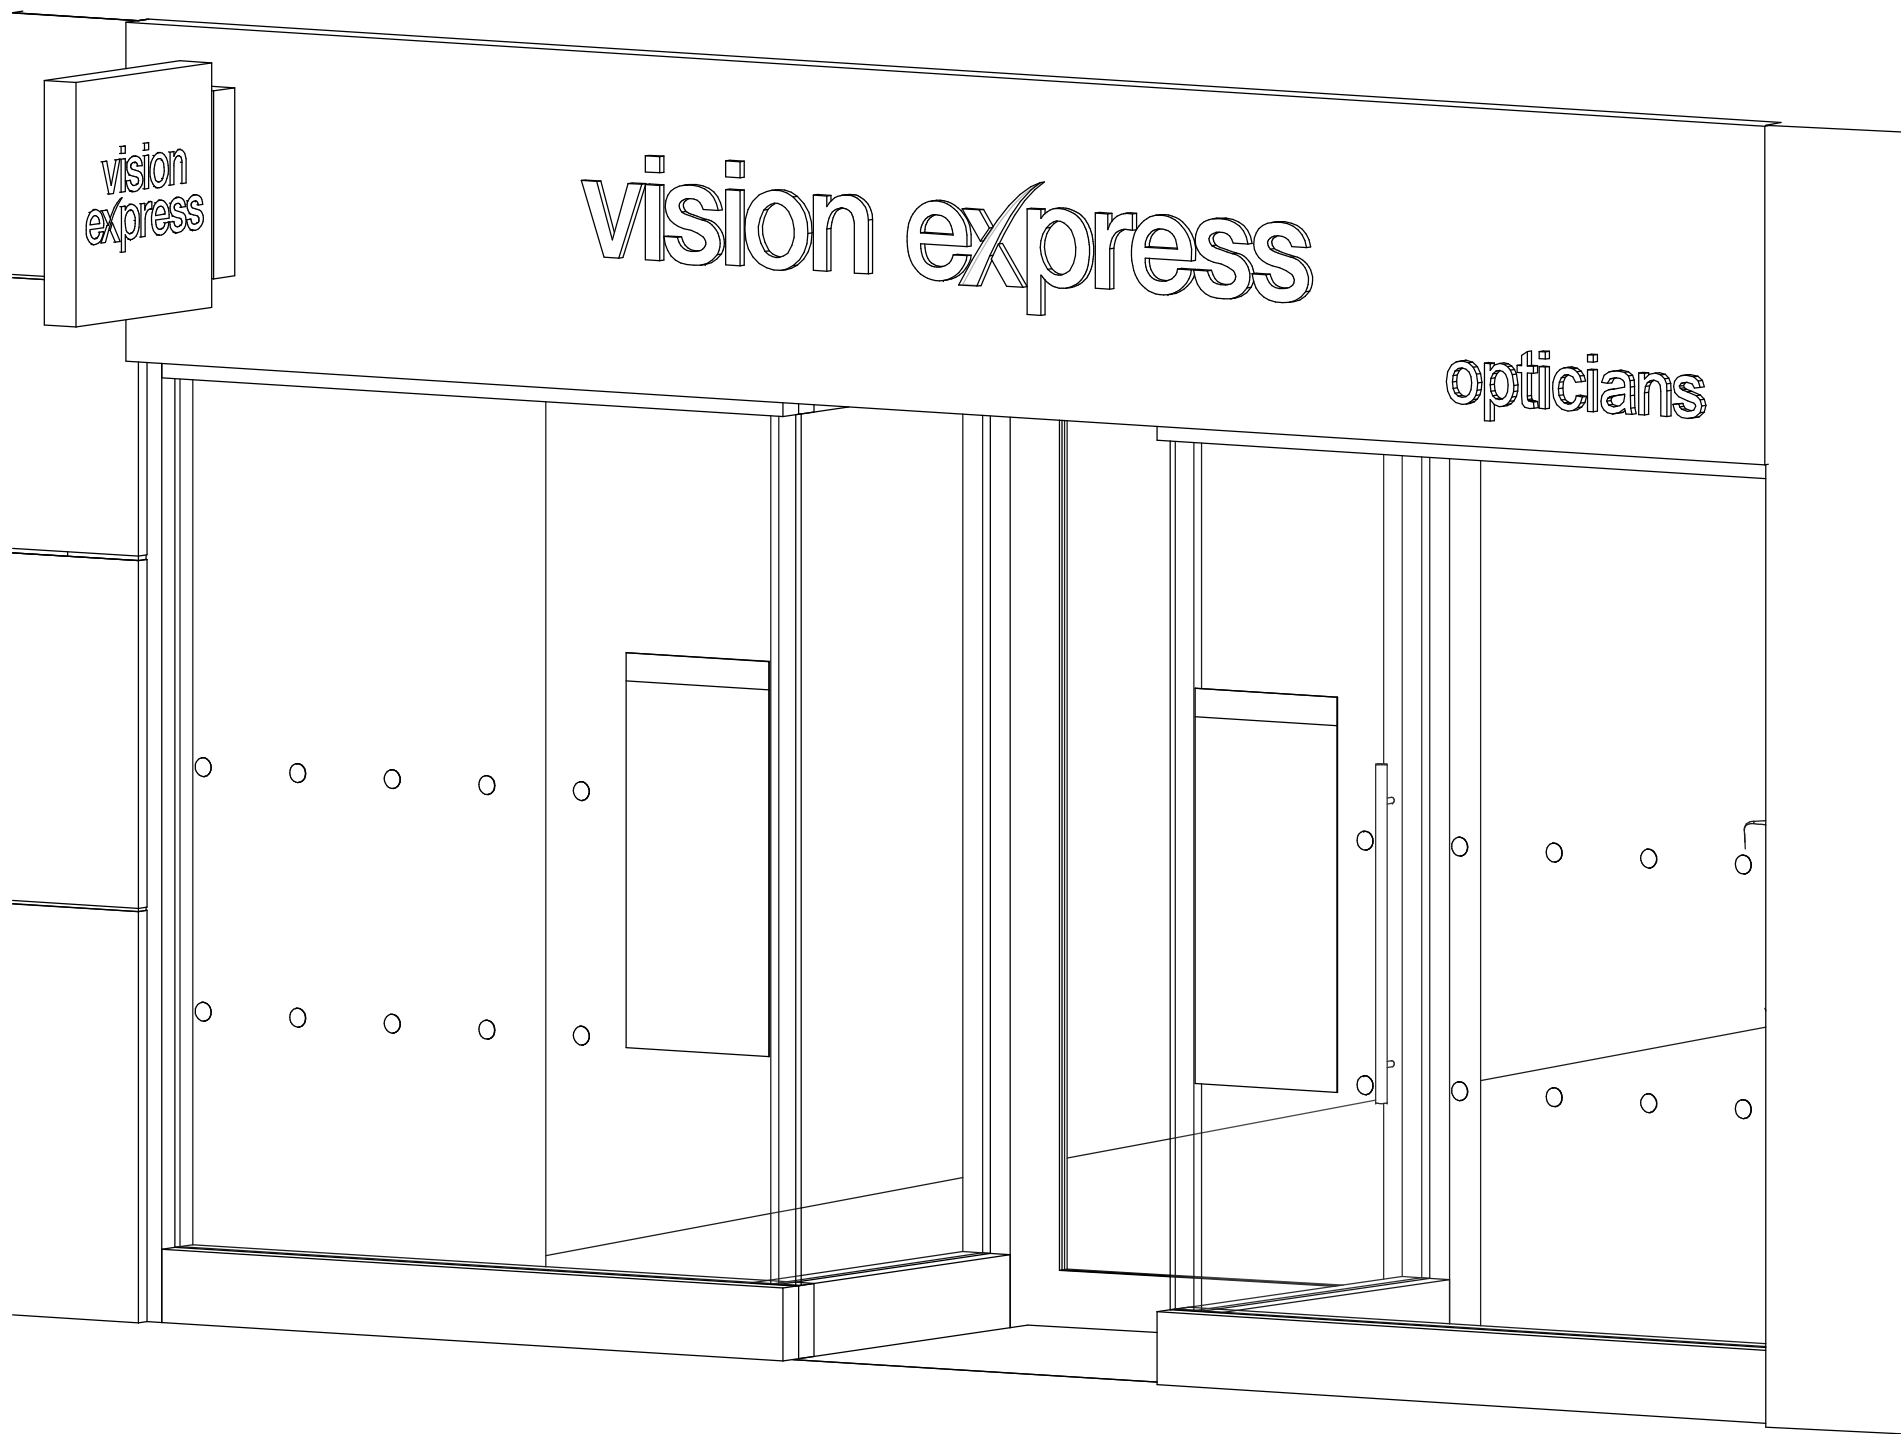

Rev	Date	By	Description
B	04.03.19	JSVC	For Planning
A	28.02.19	JSVC	For Tender
I	28.01.19	JSVC	Initial Issue

Revision Schedule

VisionExpress
Opticians

project
VISION EXPRESS
SWISS COTTAGE

title
EXISTING SHOPFRONT
ELEVATION

sheet number
021001

drawing status
APPROVAL

contract no. scale
As indicated @ A1

client ref. date
VE 25.01.19

drawn by checked by
JSVC SAC

project no. drawing number revision
P18-178CGL-Z1-EL-EL-A-021001 B

originator - zone - level - type - role - sheet number