

New projecting sign to replace existing sign with new corporate logo. Aluminium box with a powdercoated finish to match fascia sign. Internally illuminated. Projection from the face of the building max 760mm. White lettering with purple accent on the caring eye logo.

Box aluminium fascia sign powdercoated finish brand colour Vision Express Brown/Black Pantone 440c. Acrylic backlit lettering in opal white with purple accent on the caring eye logo.

New projecting sign to replace existing sign with new corporate logo. Aluminium box with a powdercoated finish to match fascia sign. Internally illuminated. Projection from the face of the building max 760mm. White lettering with purple accent on the caring eye logo.

Existing clear galzing to shopfront. All framing including doors re-sprayed brand colour Vision Express Brown/Black Pantone 440c

Window vinyl manifestation.


Existing double sided vinyl POS. Internally applied.

1 Proposed Shopfront elevation

1 : 20

3 Proposed Shopfront section


1 : 20

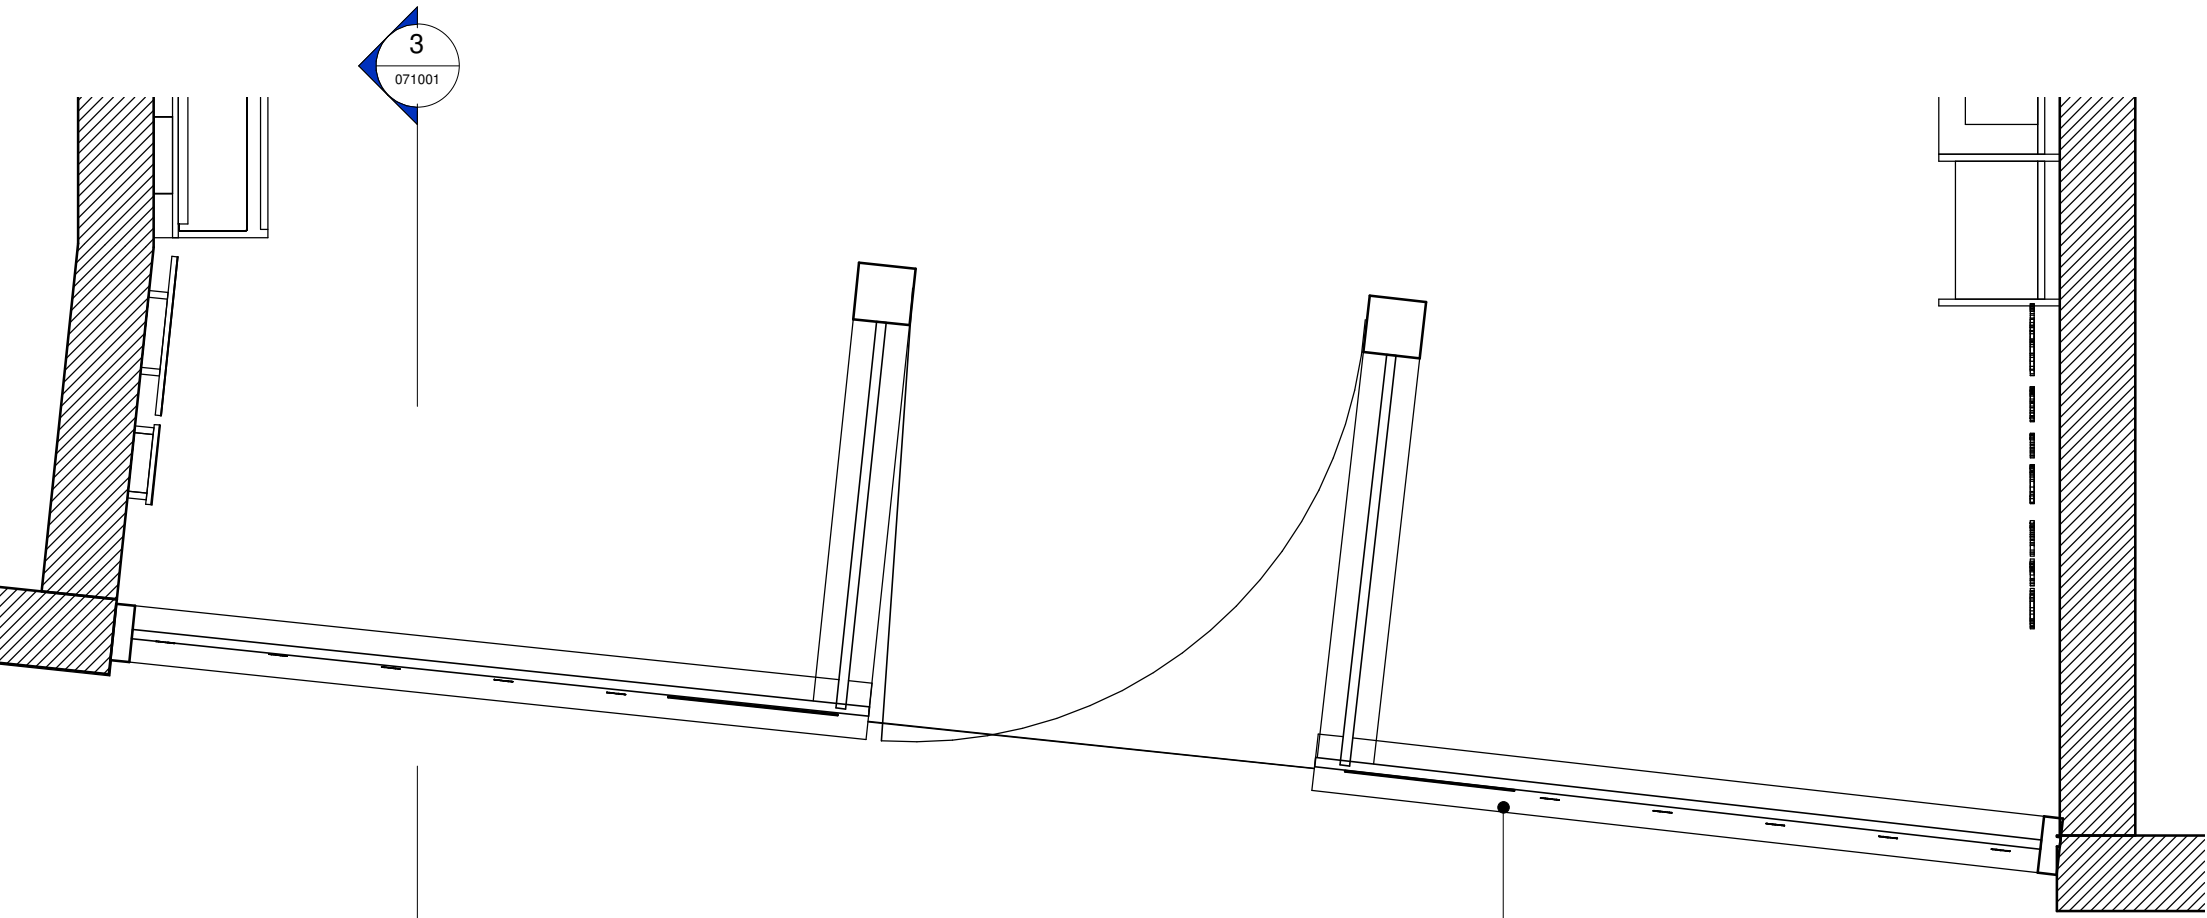

Existing clear galzing to shopfront. All framing including doors re-sprayed brand colour Vision Express Brown/Black Pantone 440c

2 Proposed Shopfront plan

1 : 20

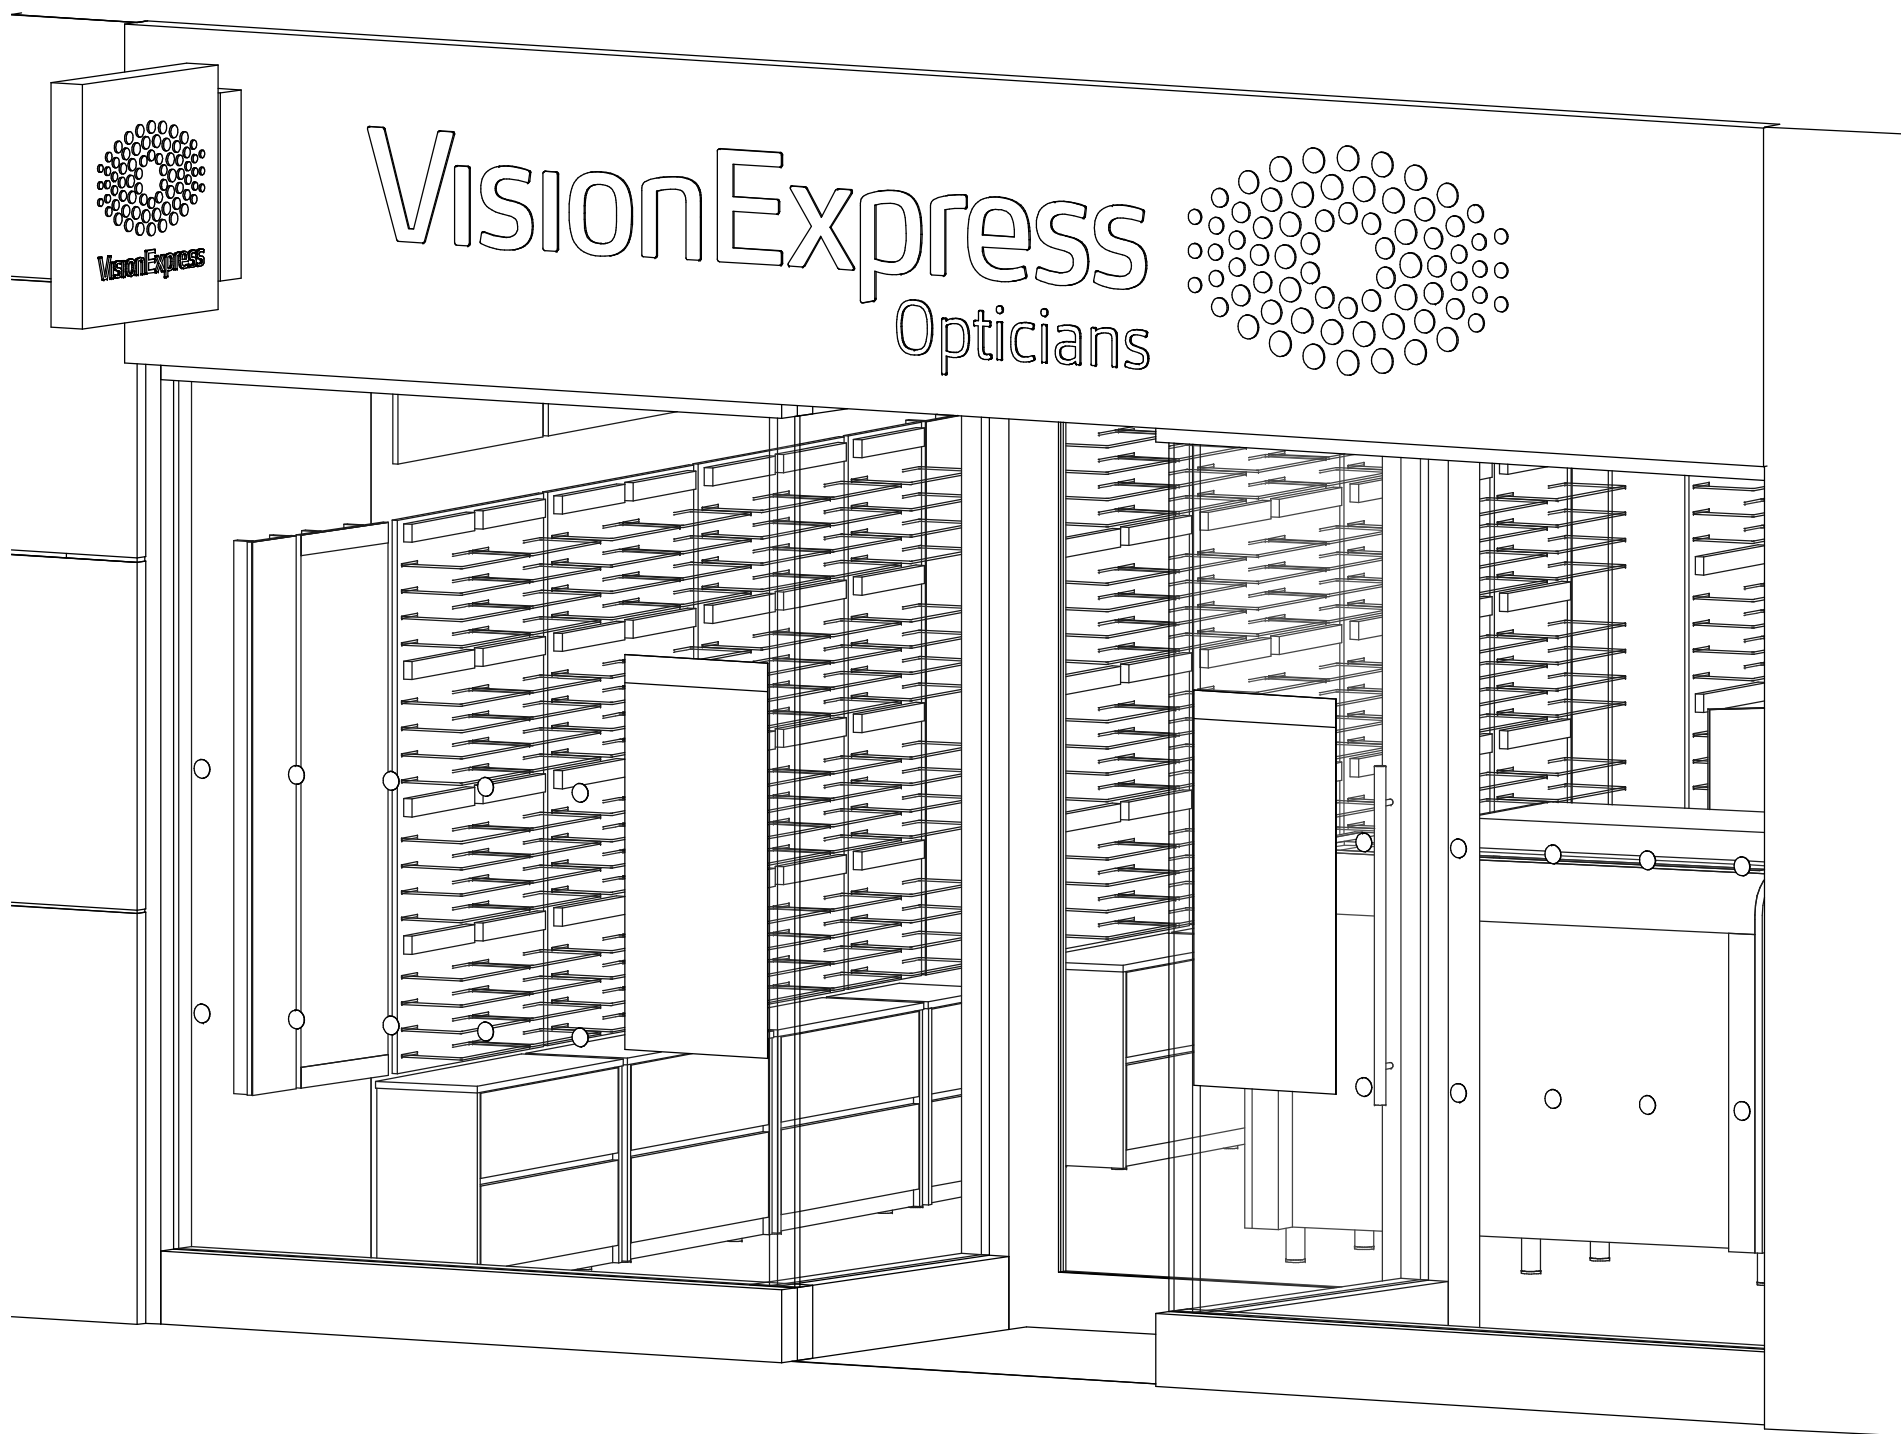

- All dimensions to be checked prior to contractor starting on site
- All dimensions to be taken as finished dimensions
- All wall linings to be self supporting with the party walls preventing overturning
- All Glazing to be as per glazing specialists details and to comply with Approved Document K and all appropriate British standards
- All Wall & Ceiling finishes to be Class 0 surface spread of flame including shopfront

Accessibility

- All stores are designed to be fully accessible in accordance with DDA legislation
- The dispensing points to be used as low level service counter - see sections for dimensions

GENERAL NOTES

1 : 50

NOTES

- Do not scale from this drawing, except for planning purposes.
- Check all dimensions on site.
- Subject to survey.
- Subject to site inspection.
- Site boundary lines are indicative only.

ID	04.03.19	JSVC	For Planning
C	01.03.19	JSVC	Drawing amended
B	28.02.19	JSVC	For Tender
A	28.01.19	JSVC	Wall bays amendments
I	28.01.19	JSVC	Initial Issue
Rev	Date	By	Description

Revision Schedule

VisionExpress
Opticians

project
VISION EXPRESS
SWISS COTTAGE

title
PROPOSED SHOPFRONT
ELEVATION

sheet number
071001

drawing status
APPROVAL

contract no. scale
As indicated @ A1

client ref. date
VE 28.01.19

drawn by checked by
JSVC SAC

project no. drawing number revision
P18-178CGL-Z1-EL-EL-A-071001 D

0m 0.4m 0.8m 1.2m 1.6m 2m

SCALE BAR 1:20 @ A1