


No. 85

No. 87 Burghley Road

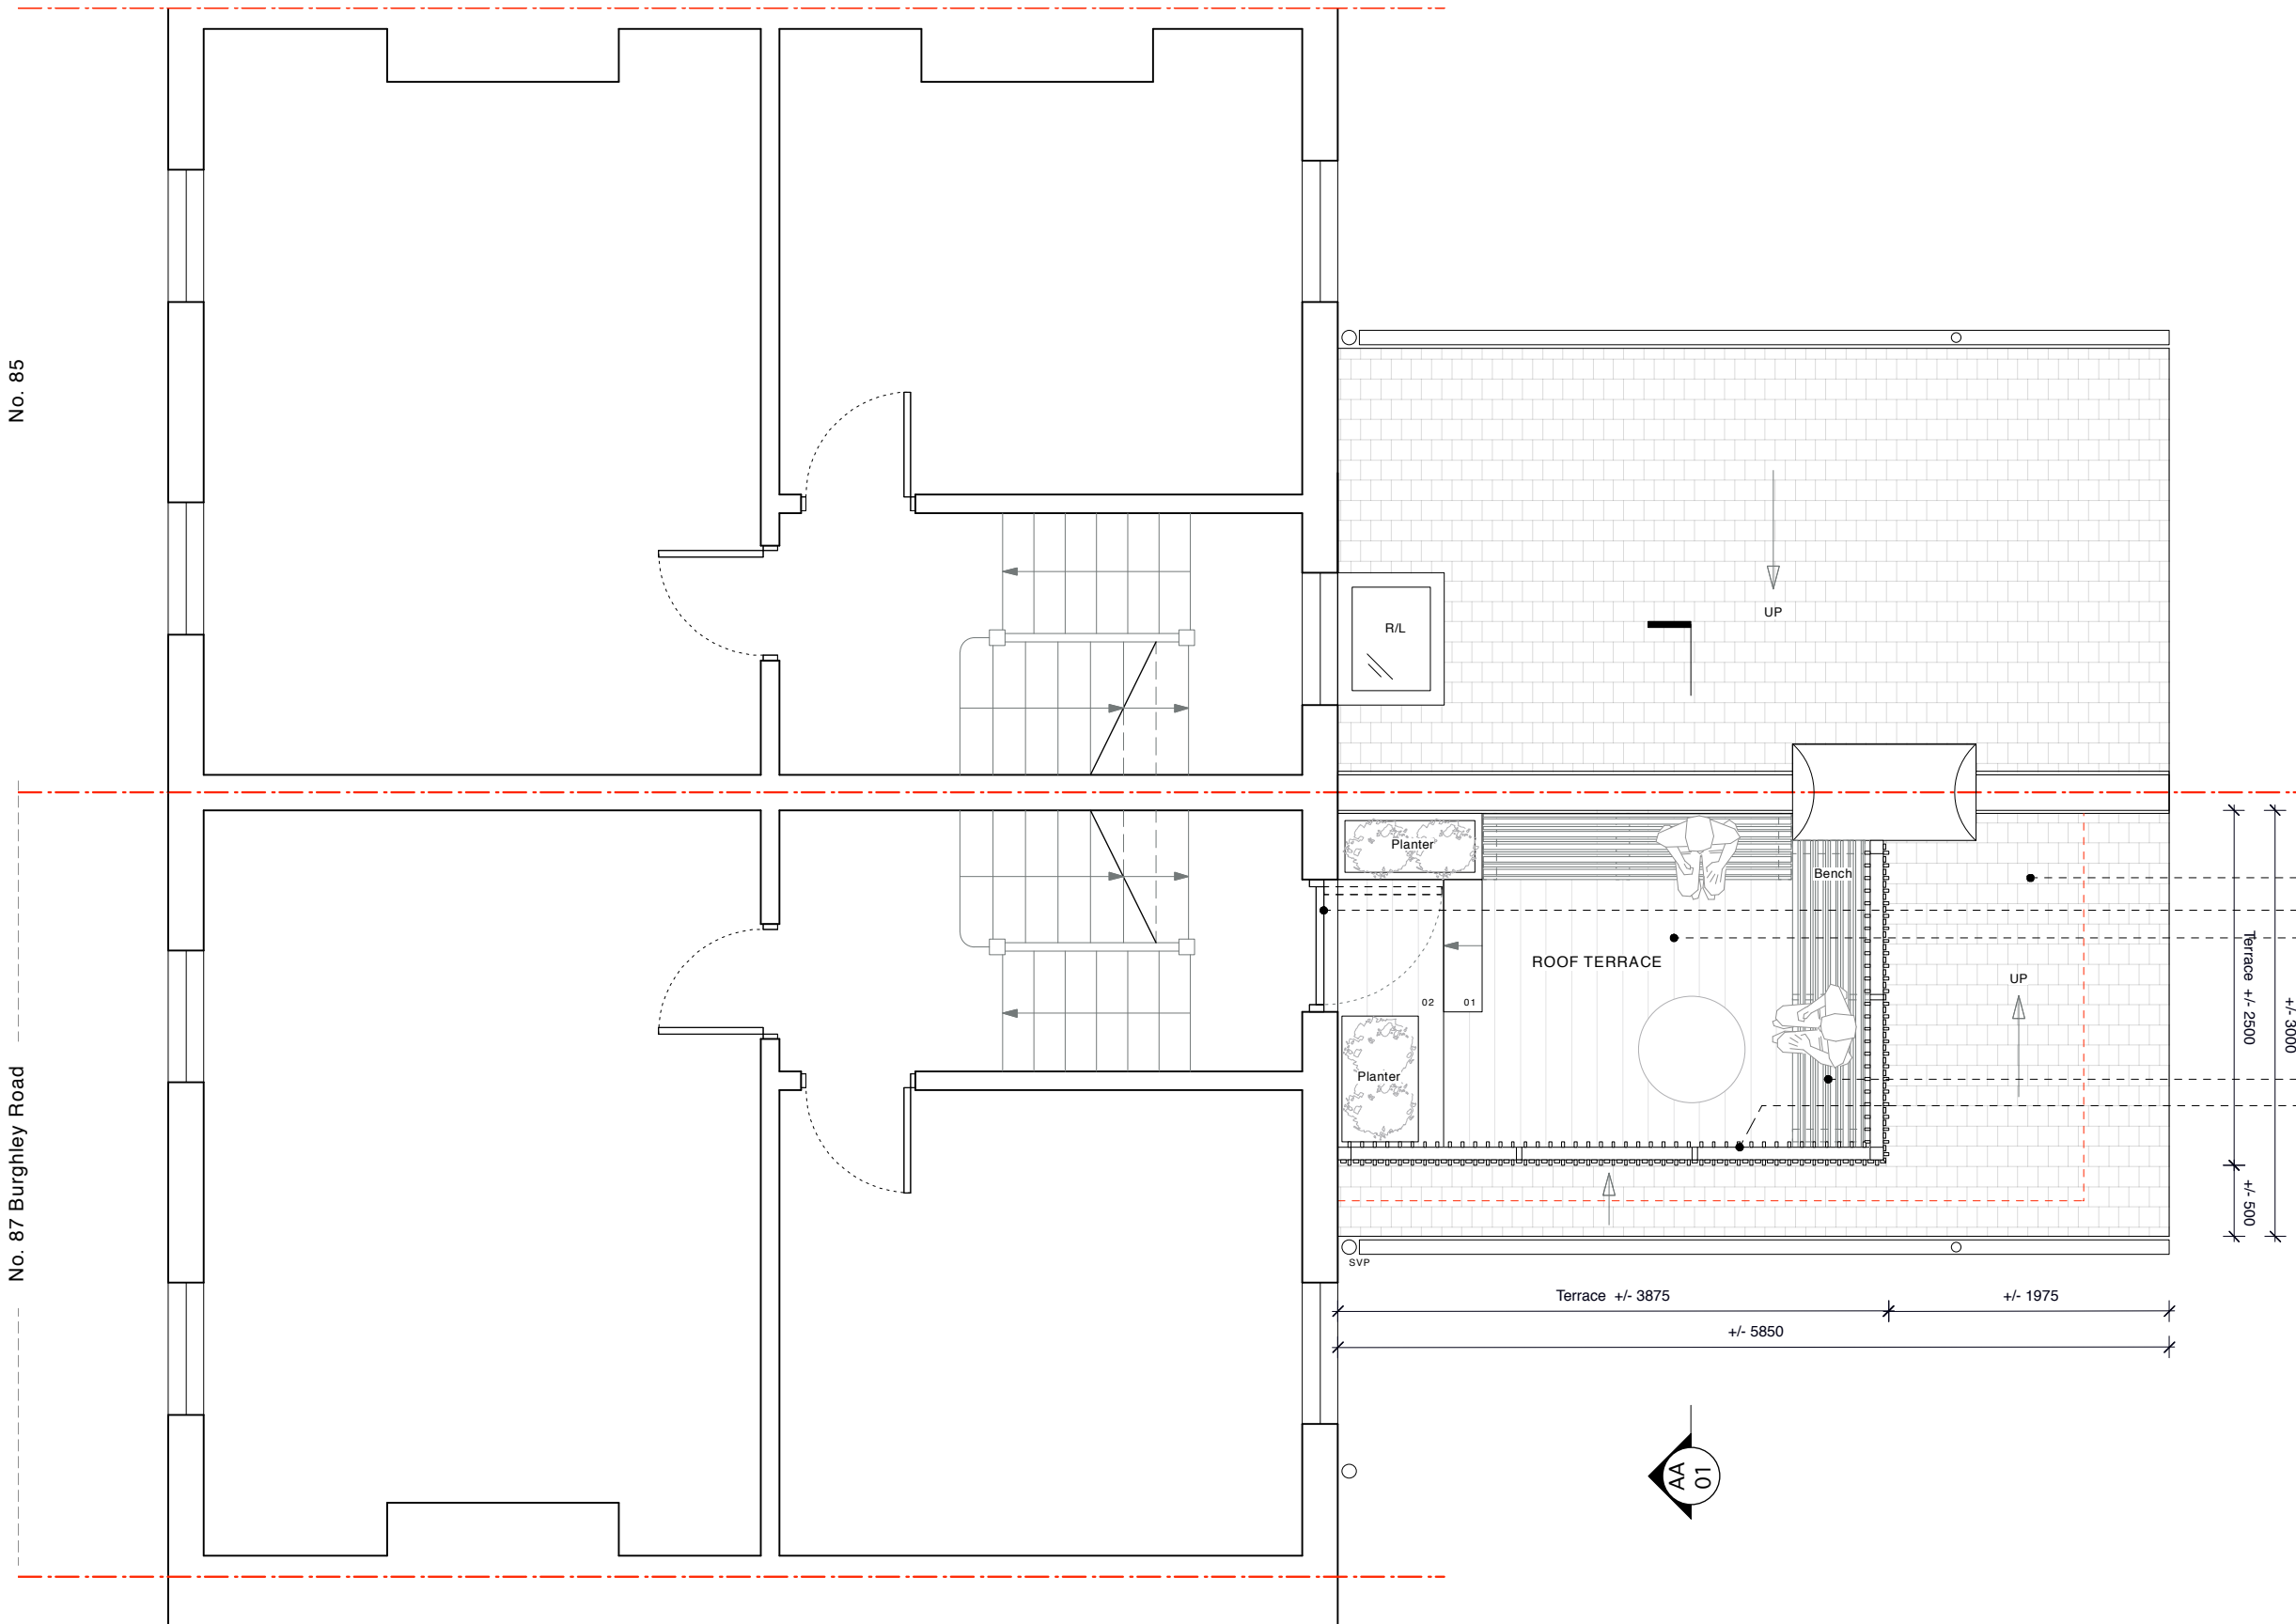

- Natural slate
- New painted timber frame door
- Timber decking to terrace area
- Timber bench
- Integrated structural timber slatted balustrade made from western red cedar.


**ROOF PLAN AS PROPOSED - Rev A**



----- Outline of previously submitted terrace footprint

**Alexander Martin Architects**

22-24 Kingsford Street  
London NW5 4JT  
T. +44.0.20.3290.3540  
E. info@amarchitects.co.uk  
W. amarchitects.co.uk

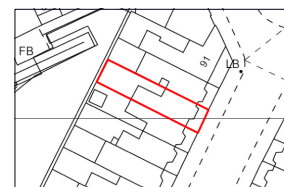

© Alexander Martin Architects Limited. DO NOT SCALE.  
All drawings are to be read in conjunction with the relevant structural and services drawings. All dimensions to be checked on site by Contractor. Report any discrepancies to AMA prior to construction.

Revisions

Status	PLANNING
Client	MR S. SNOW
Project	87 BURGHELEY ROAD, NW5 1UH

Drawing title	
PROPOSED PLAN	
Drawn	Checked
DJ	AM
Scale	Date
1:50@A3	30.04.2018
Drawing No	Rev
183-AP-100	A






REAR ELEVATION AS PROPOSED - Rev A



Alexander  
Martin  
Architects

22-24 Kingsford Street  
London NW5 4JT  
T. +44.0.20.3290.3540  
E. info@amarchitects.co.uk  
W. amarchitects.co.uk

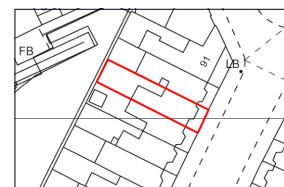


© Alexander Martin Architects Limited. DO NOT SCALE.  
All drawings are to be read in conjunction with the relevant structural and  
services drawings. All dimensions to be checked on site by Contractor. Report  
any discrepancies to AMA prior to construction.

Revisions

Status	PLANNING
Client	MR S. SNOW
Project	87 BURGLEY ROAD, NW5 1UH



Drawing title	PROPOSED REAR ELEVATION
Drawn	Checked
DJ	AM
Scale	Date
1:50@A3	30.04.2018
Drawing No	Rev
183-AP-200	A

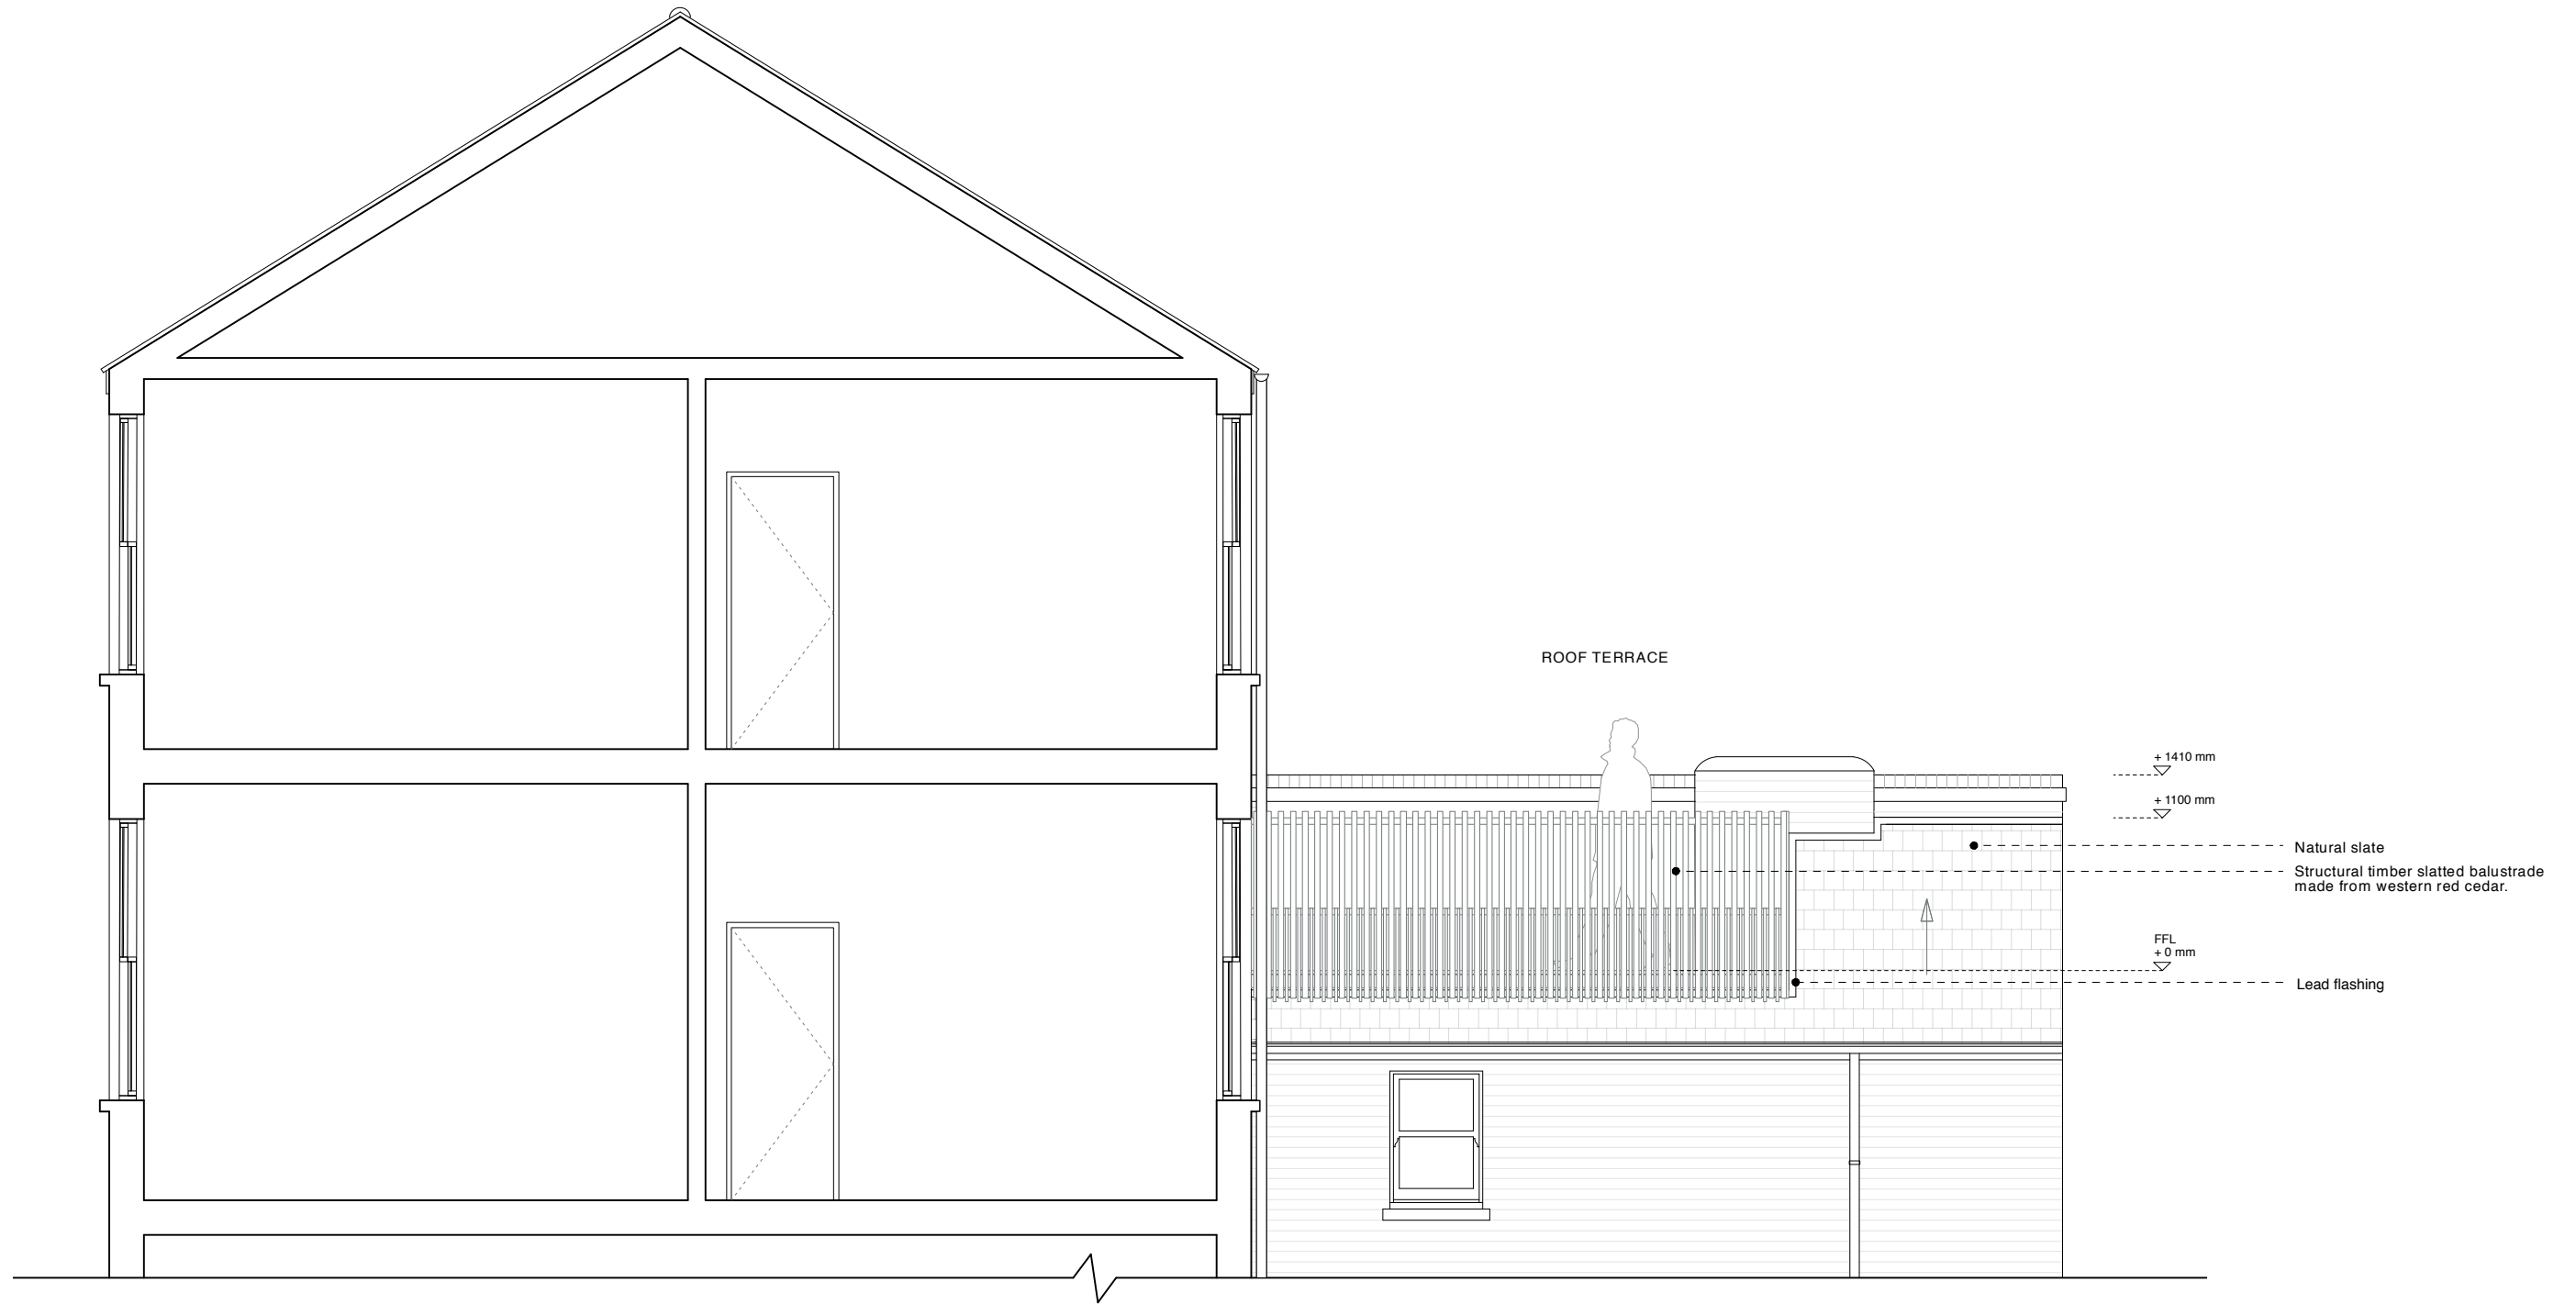


**SIDE RETURN ELEVATION AS PROPOSED - Rev A**



**Alexander  
Martin  
Architects**

22-24 Kingsford Street  
London NW5 4JT  
T. +44.0.20.3290.3540  
E. info@amarchitects.co.uk  
W. amarchitects.co.uk

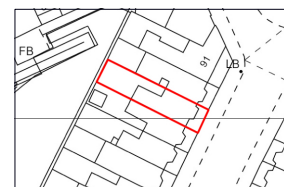


© Alexander Martin Architects Limited. DO NOT SCALE.  
All drawings are to be read in conjunction with the relevant structural and  
services drawings. All dimensions to be checked on site by Contractor. Report  
any discrepancies to AMA prior to construction.

Revisions

Status	PLANNING
Client	MR S. SNOW
Project	87 BURGHEY ROAD, NW5 1UH



Drawing title	
PROPOSED SIDE ELEVATION	
Drawn	Checked
DJ	AM
Scale	Date
1:50@A3	30.04.2018
Drawing No	Rev
183-AP-201	A

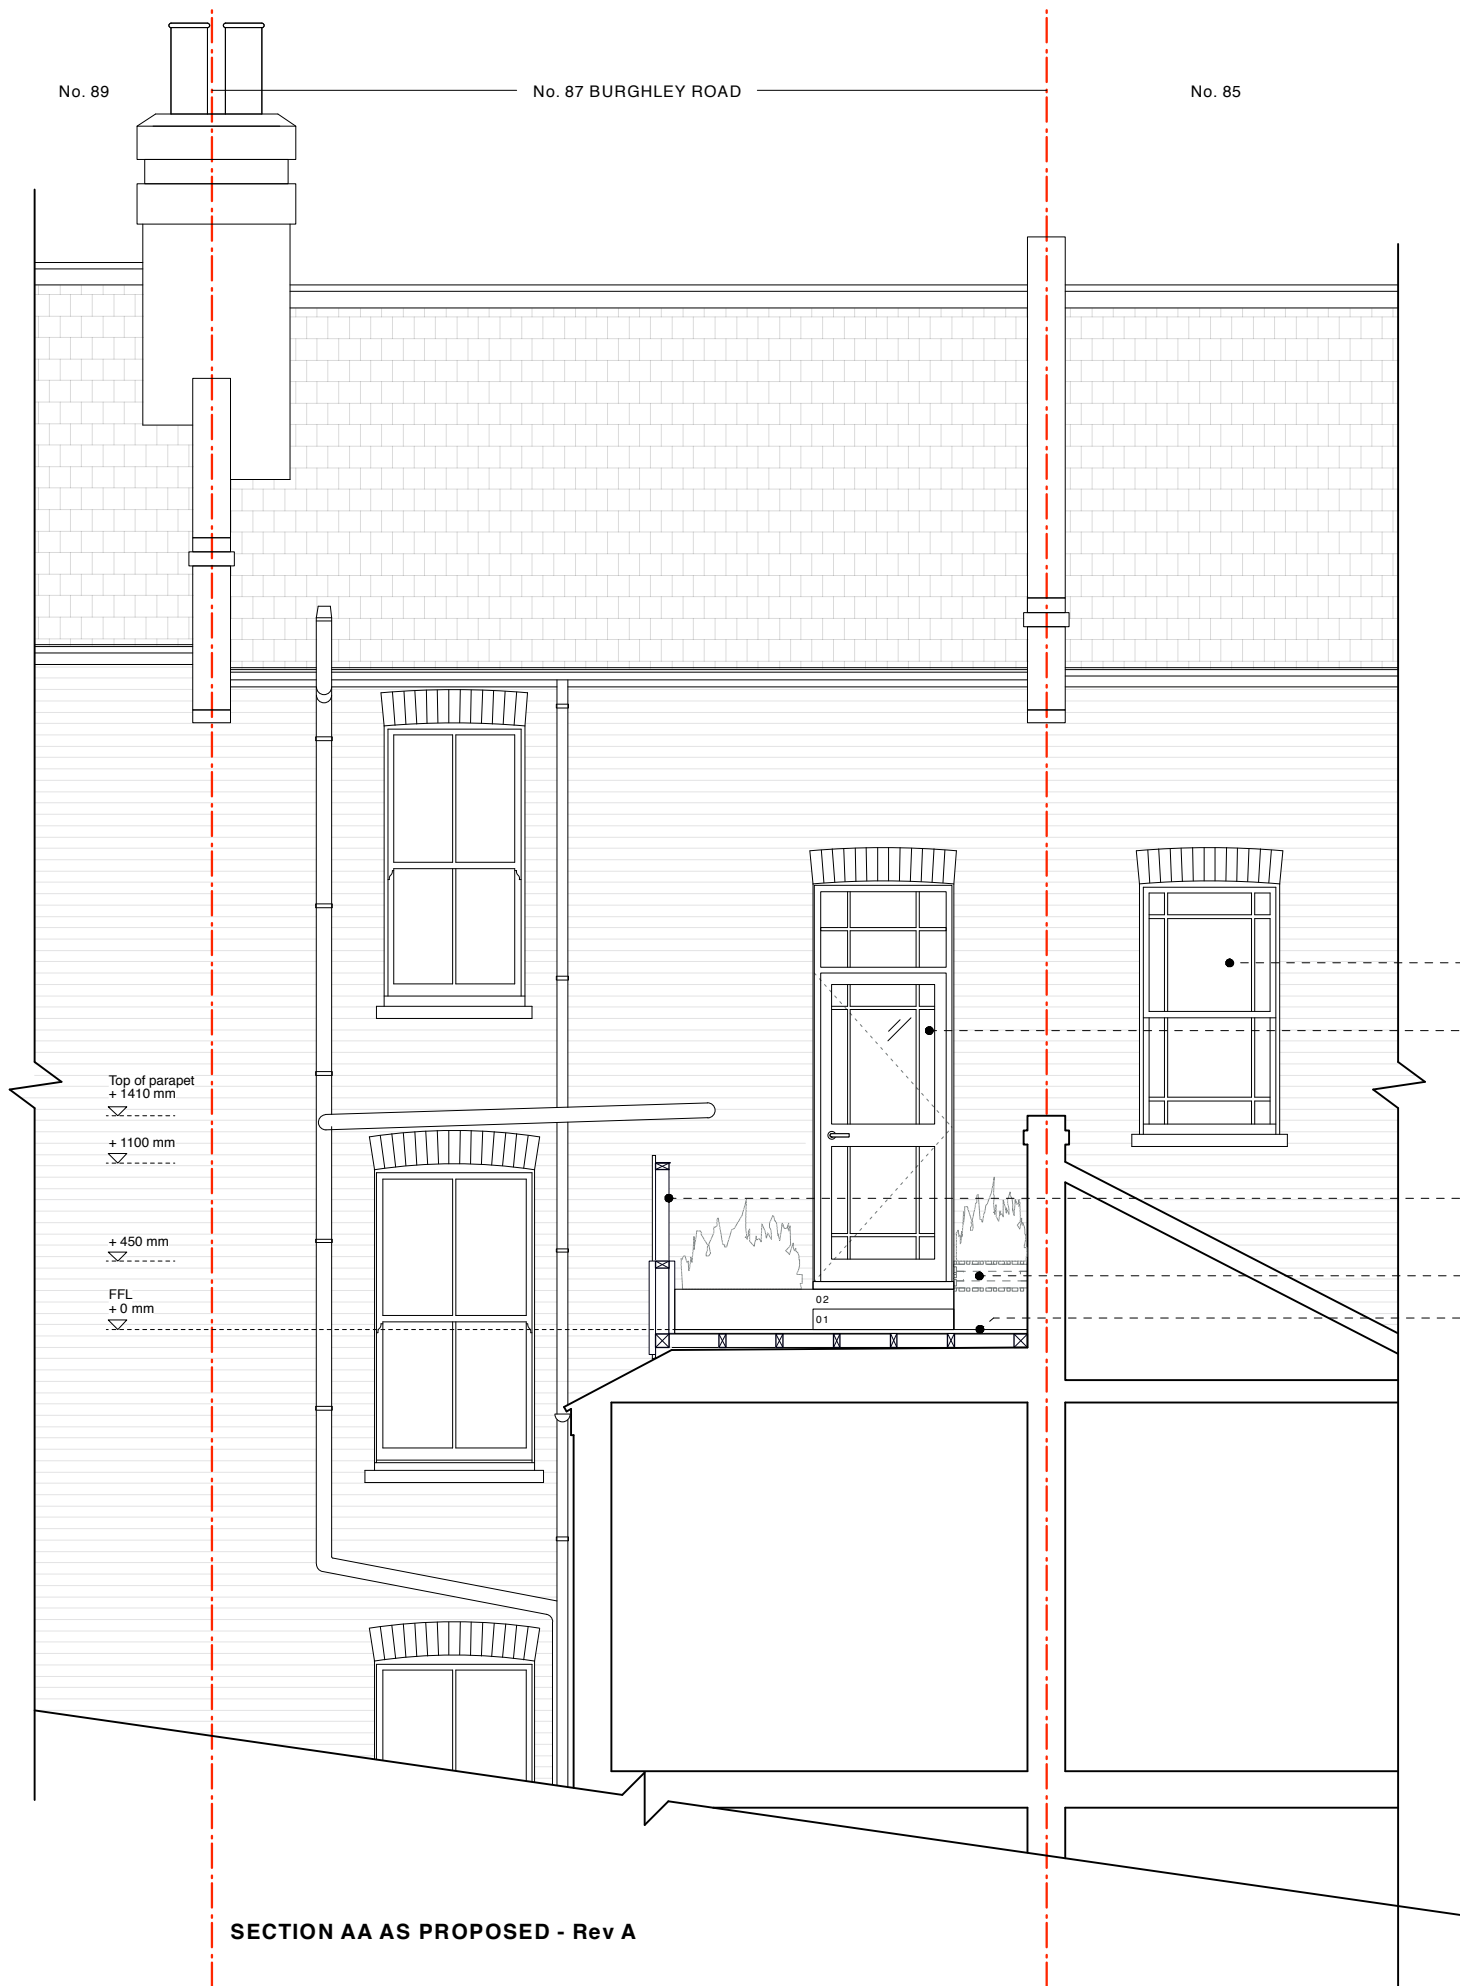


- Stairwell window into No.85
- New painted timber frame door.  
Glazing bars to match adjacent window.  
New enlarged opening the same width as existing window.
- Structural timber screen & balustrade
- Timber bench
- Timber decking

**SECTION AA AS PROPOSED - Rev A**



**Alexander  
Martin  
Architects**

22-24 Kingsford Street  
London NW5 4JT  
T. +44.0.20.3290.3540  
E. info@amarchitects.co.uk  
W. amarchitects.co.uk

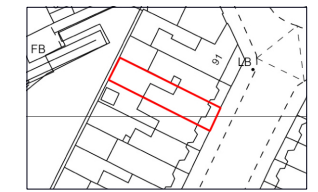

© Alexander Martin Architects Limited. DO NOT SCALE.  
All drawings are to be read in conjunction with the relevant structural and services drawings. All dimensions to be checked on site by Contractor. Report any discrepancies to AMA prior to construction.

Revisions

Status	PLANNING
Client	MR S. SNOW
Project	87 BURGLEY ROAD, NW5 1UH



Drawing title	
PROPOSED SECTION AA	
Drawn	Checked
DJ	AM
Scale	Date
1:50@A3	30.04.2018
Drawing No	Rev
183-AP-300	A