


1 Proposed Front Elevation
Scale: 1:10

2 Proposed Side Elevation
Scale: 1:10

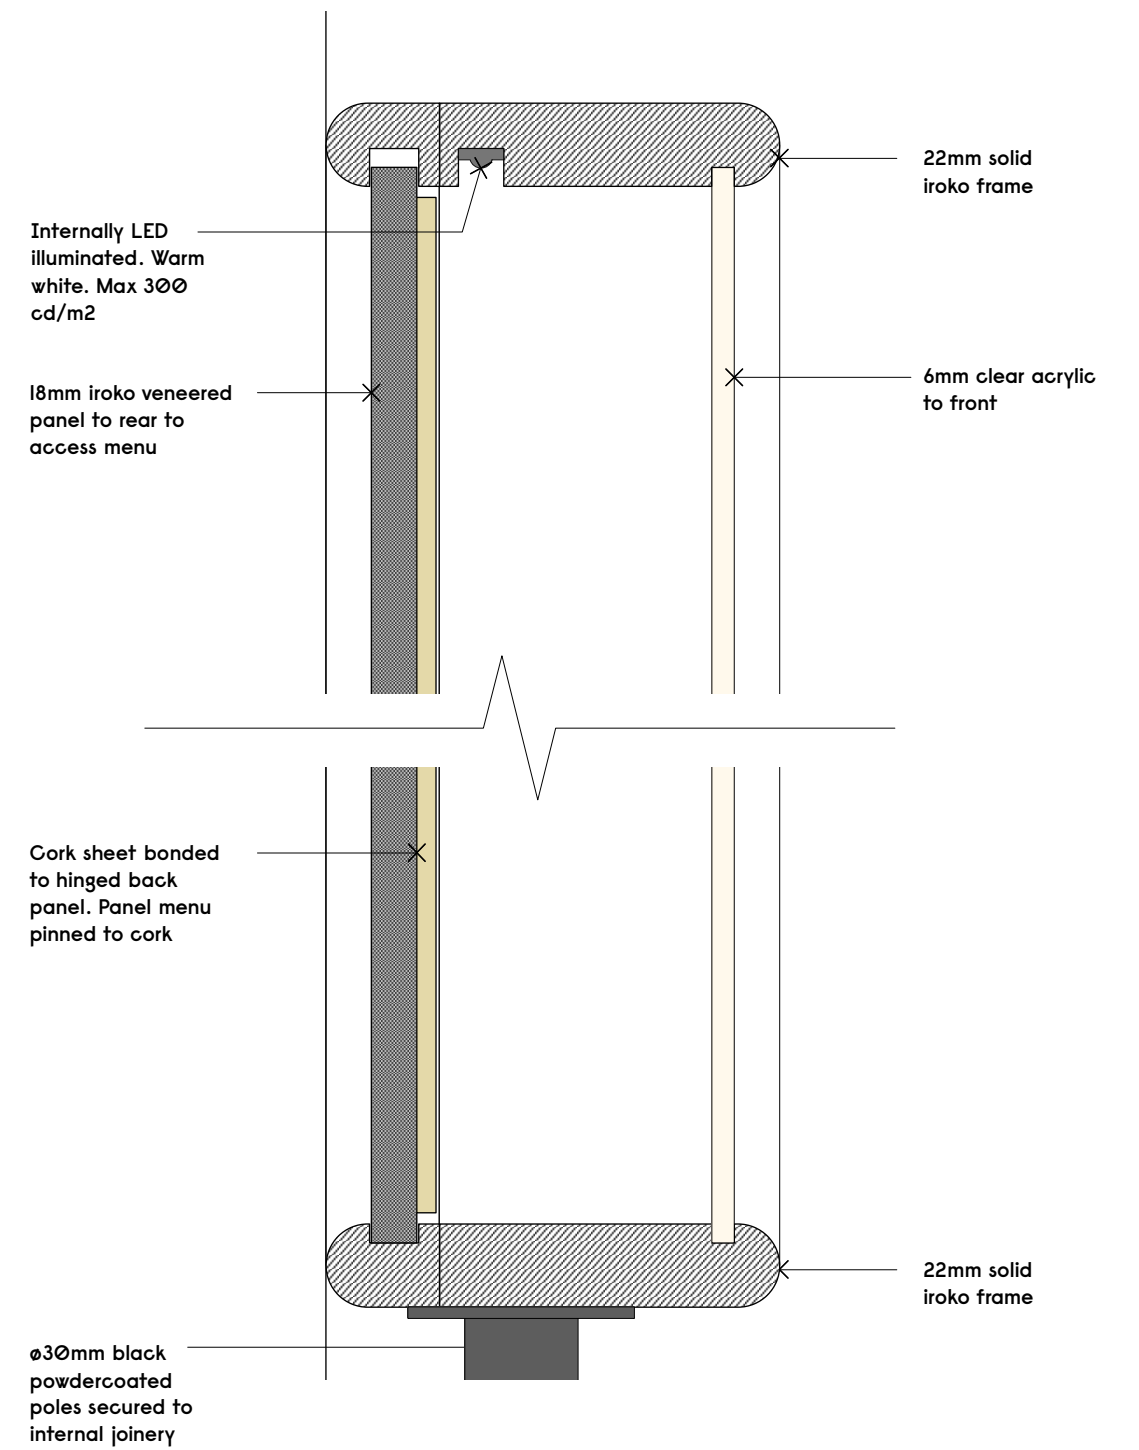

2 Proposed Section A
Scale: 1:2



Notes

Revision	Date	Description
-	22/02/19	Issued for Planning

Gundry + Ducker
Gundry + Ducker Architecture Ltd
3 Garrick Street
London WC2E 9BF
+44(0)203 417 4895
info@gundryducker.com

Project	Arabica KX.		
Drawing title	Proposed Internal Menu Box Detail		
Scale	As Shown @ A3	Drwg. No.	Rev
Date	February 2019	374_PL_08	-
Status	PLANNING		

Do not scale. All dimensions to be confirmed on site.
Information contained in this drawing is the sole copyright of the designer
and is not to be reproduced without permission.