


Unit 1, 10, Handyside Street, London, Camden, N1C 4DN

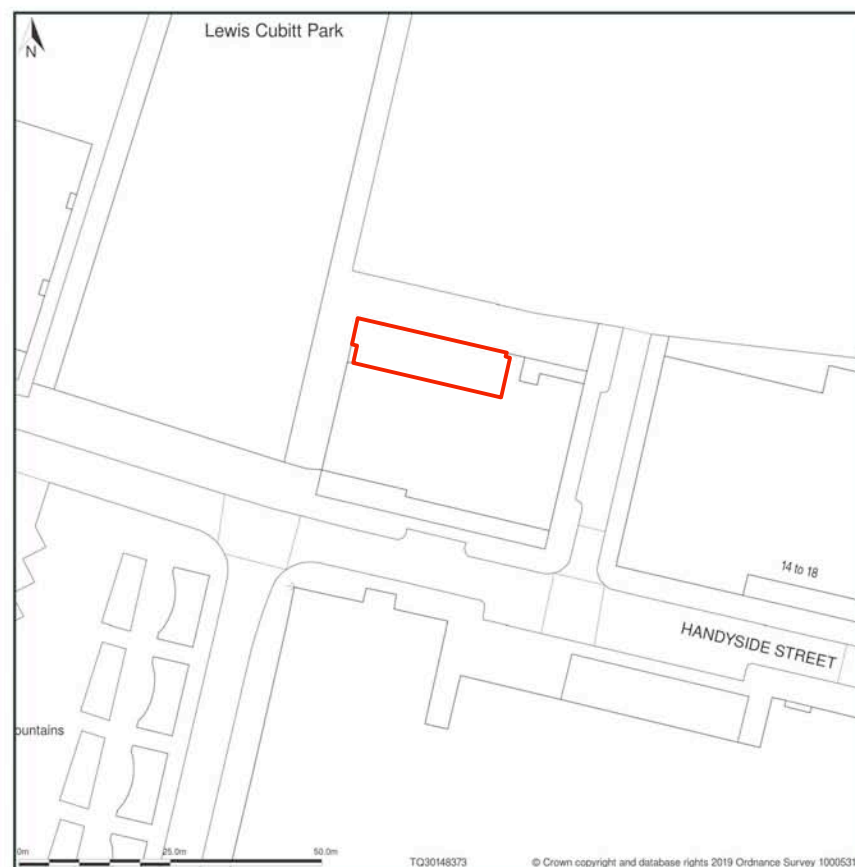

Site Plan shows area bounded by: 530077.83, 183667.4 530219.25, 183808.82 (at a scale of 1:1250), OSGridRef: TQ30148373. The representation of a road, track or path is no evidence of a right of way. The representation of features as lines is no evidence of a property boundary.

Produced on 19th Feb 2019 from the Ordnance Survey National Geographic Database and incorporating surveyed revision available at this date. Reproduction in whole or part is prohibited without the prior permission of Ordnance Survey. © Crown copyright 2019. Supplied by www.buyaplan.co.uk a licensed Ordnance Survey partner (100053143). Unique plan reference: #00394847-A30CE2

Ordnance Survey and the OS Symbol are registered trademarks of Ordnance Survey, the national mapping agency of Great Britain. Buy A Plan logo, pdf design and the www.buyaplan.co.uk website are Copyright © Pass Inc Ltd 2019

**key**

— Boundary line



Notes

Revision	Date	Description
-	04/03/19	Issued for Planning

**Gundry + Ducker**

Gundry + Ducker Architecture Ltd  
3 Garrick Street  
London WC2E 9BF  
+44(0)203 417 4895  
info@gundryducker.com

Do not scale. All dimensions to be confirmed on site.  
Information contained in this drawing is the sole copyright of the designer  
and is not to be reproduced without permission.

Project Arabica KX

Drawing title Site Location Plan

Scale 1:1250 @ A3 Drwg. No. Rev

Date February 2019 374\_PL\_00 -

Status PLANNING