




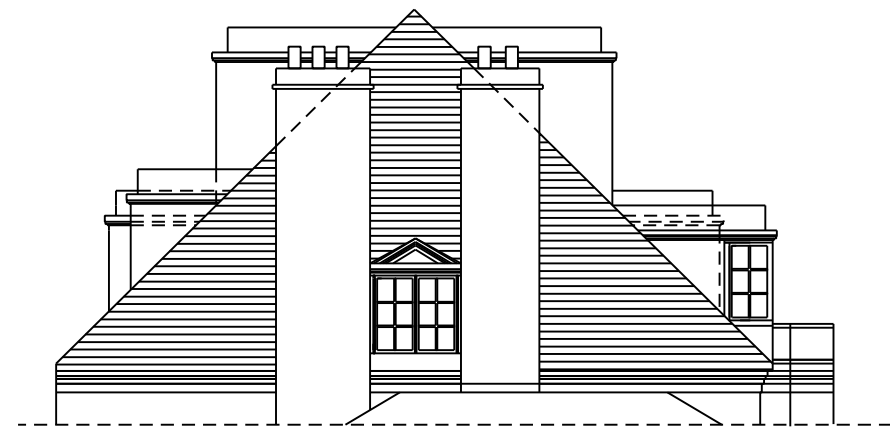


Side Elevation - no changes

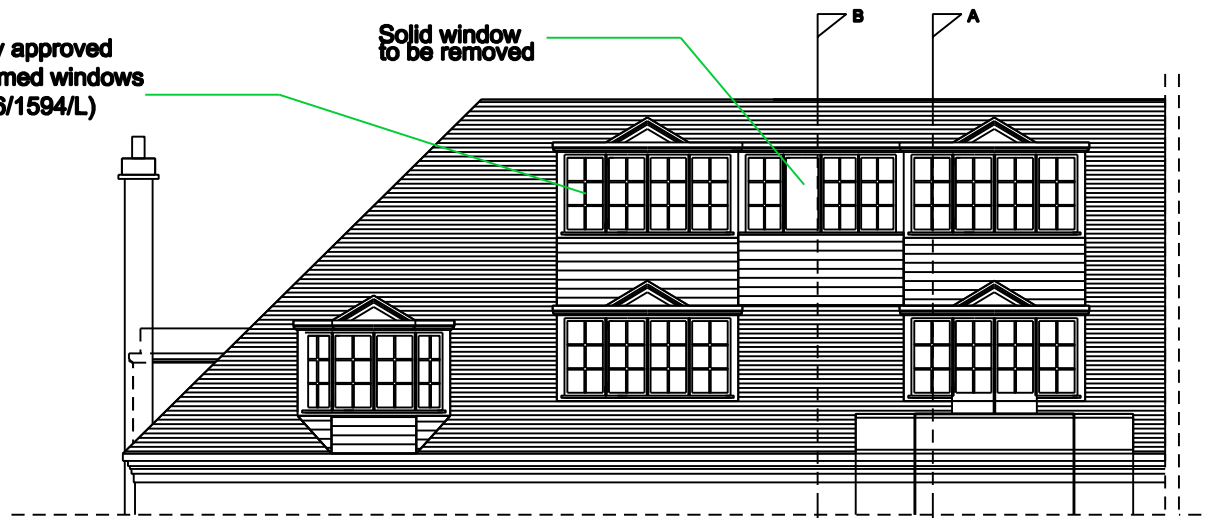


Rear Elevation

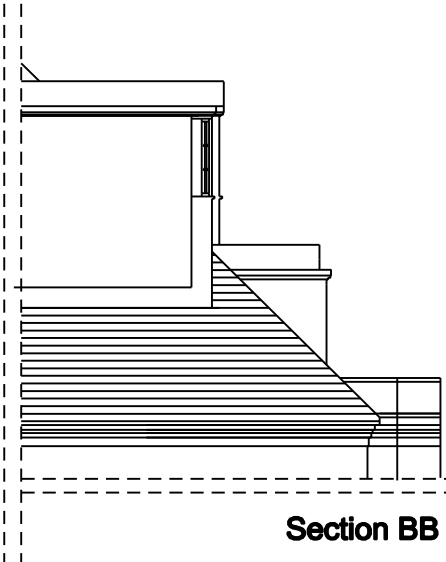


Section BB

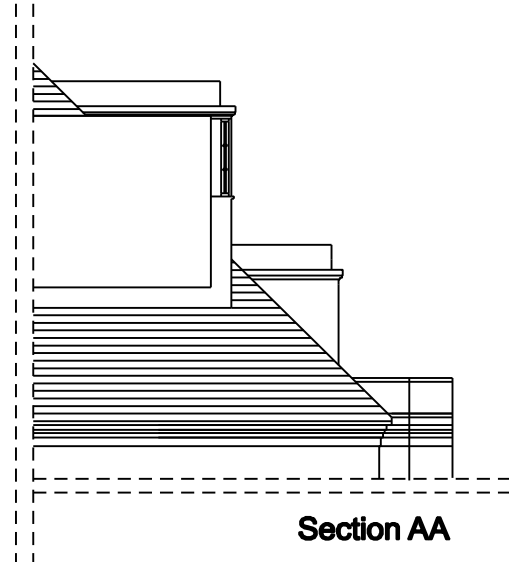

Section AA

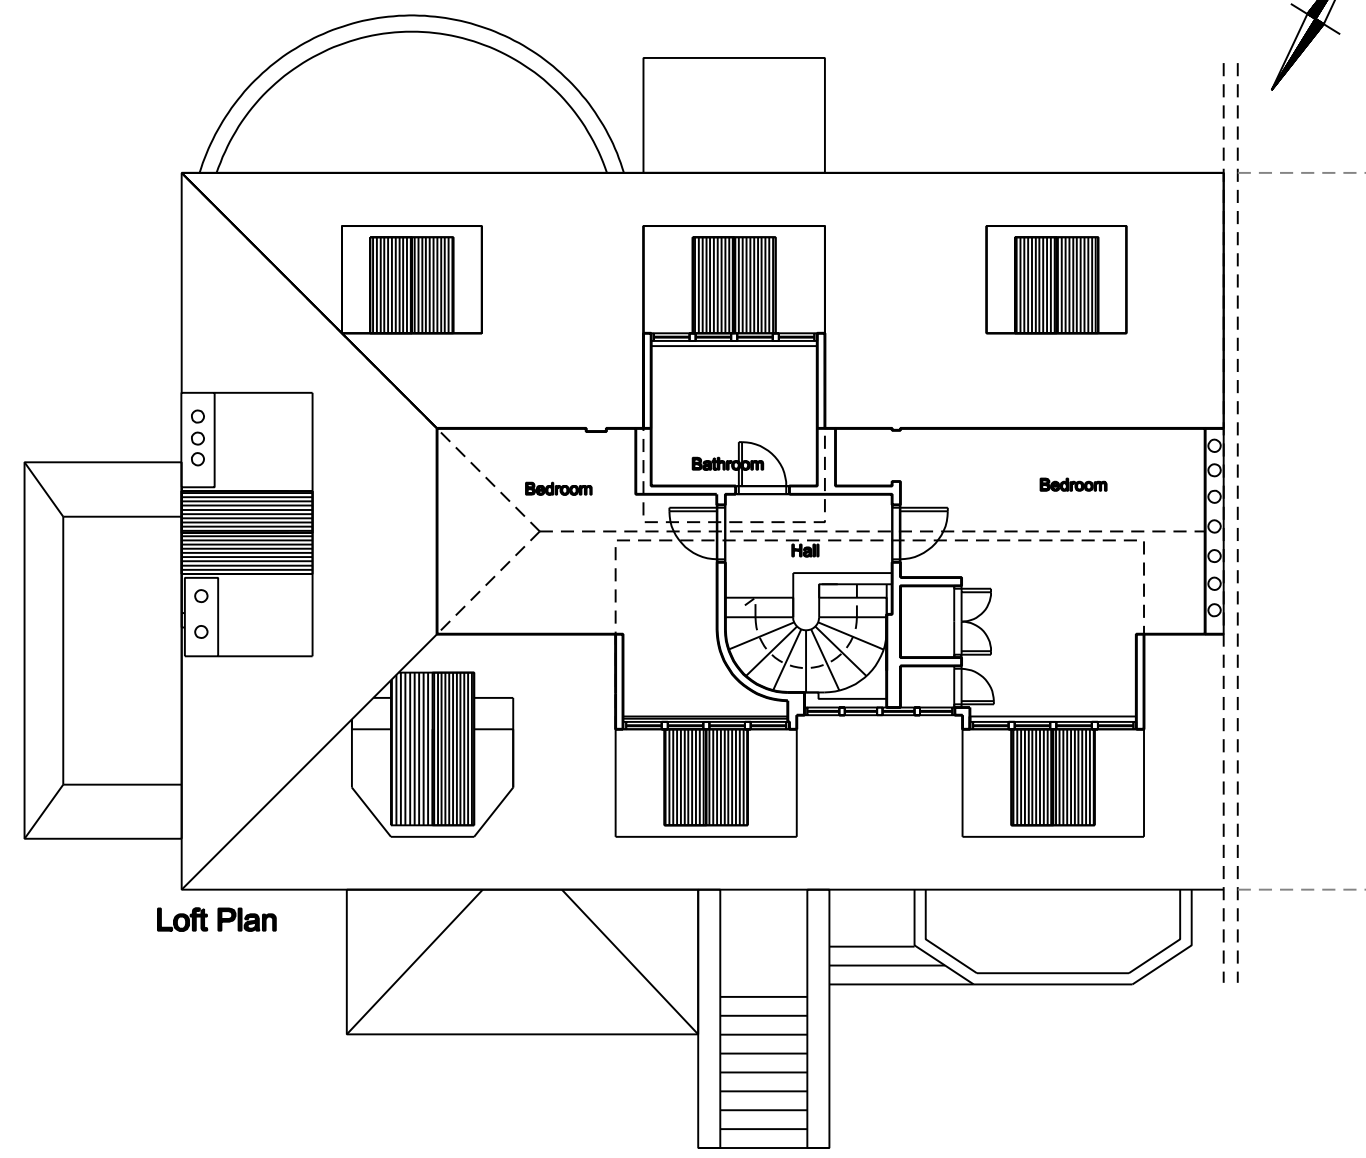

Loft Plan

 

4D Planning do not take responsibility for the accuracy of these drawings. 4D Planning did not measure the property. The drawings were provided by the client. The Contractor is responsible for checking all dimensions before work starts.

All work is to be carried out to the requirements, and to the satisfaction of the Local Authority. These drawings are for planning purposes only

Any discrepancies to be brought to the attention of 4D Planning Consultants immediately.

Location Plan

Rev	Date	Description	by	chk

4D PLANNING™

Architecture | Town Planning

www.GetMePlanning.com®

Client
Marc Mannatt

Project
**9B Wedderburn Road,
NW3 5QS**

Title
Existing Drawings

Date: Feb' 2019	Rev:
Scale: 1:50 @ A1, 1:100 @ A3	/
Drawing No. 4D01	