


Rev No.	Description	Issue Date	Drawn	Chk
P1	Planning submission	22.02.2019		

NOTES


This drawing is not to be used for construction purposes.

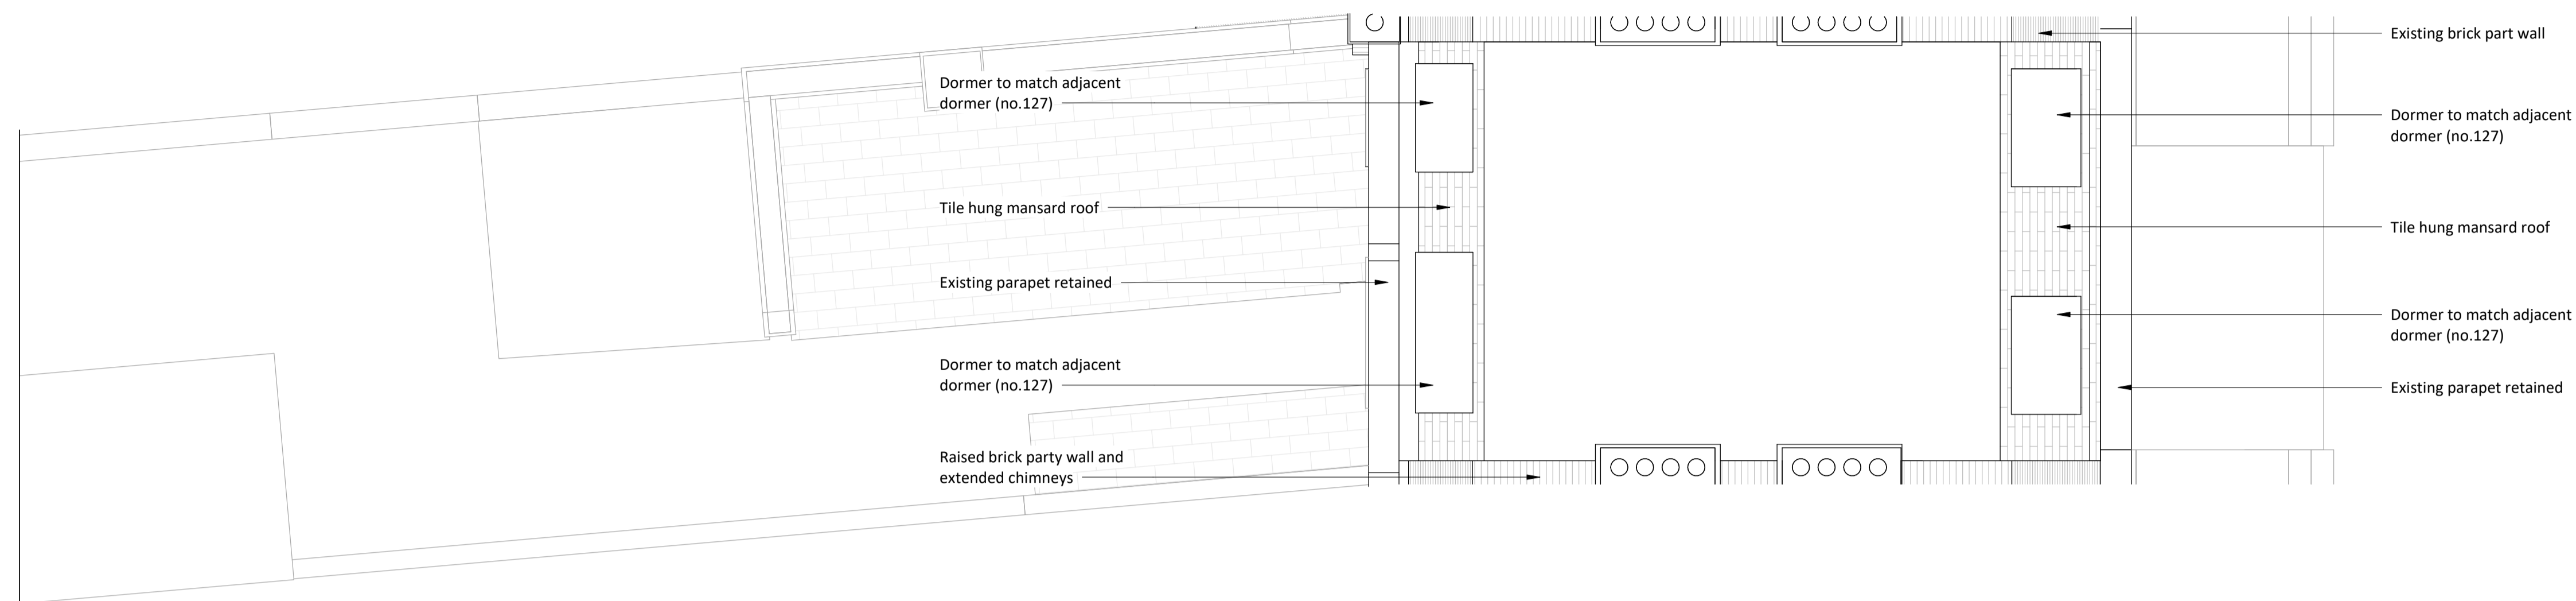


Roof Plan
1:50



Front Mansard
1:25

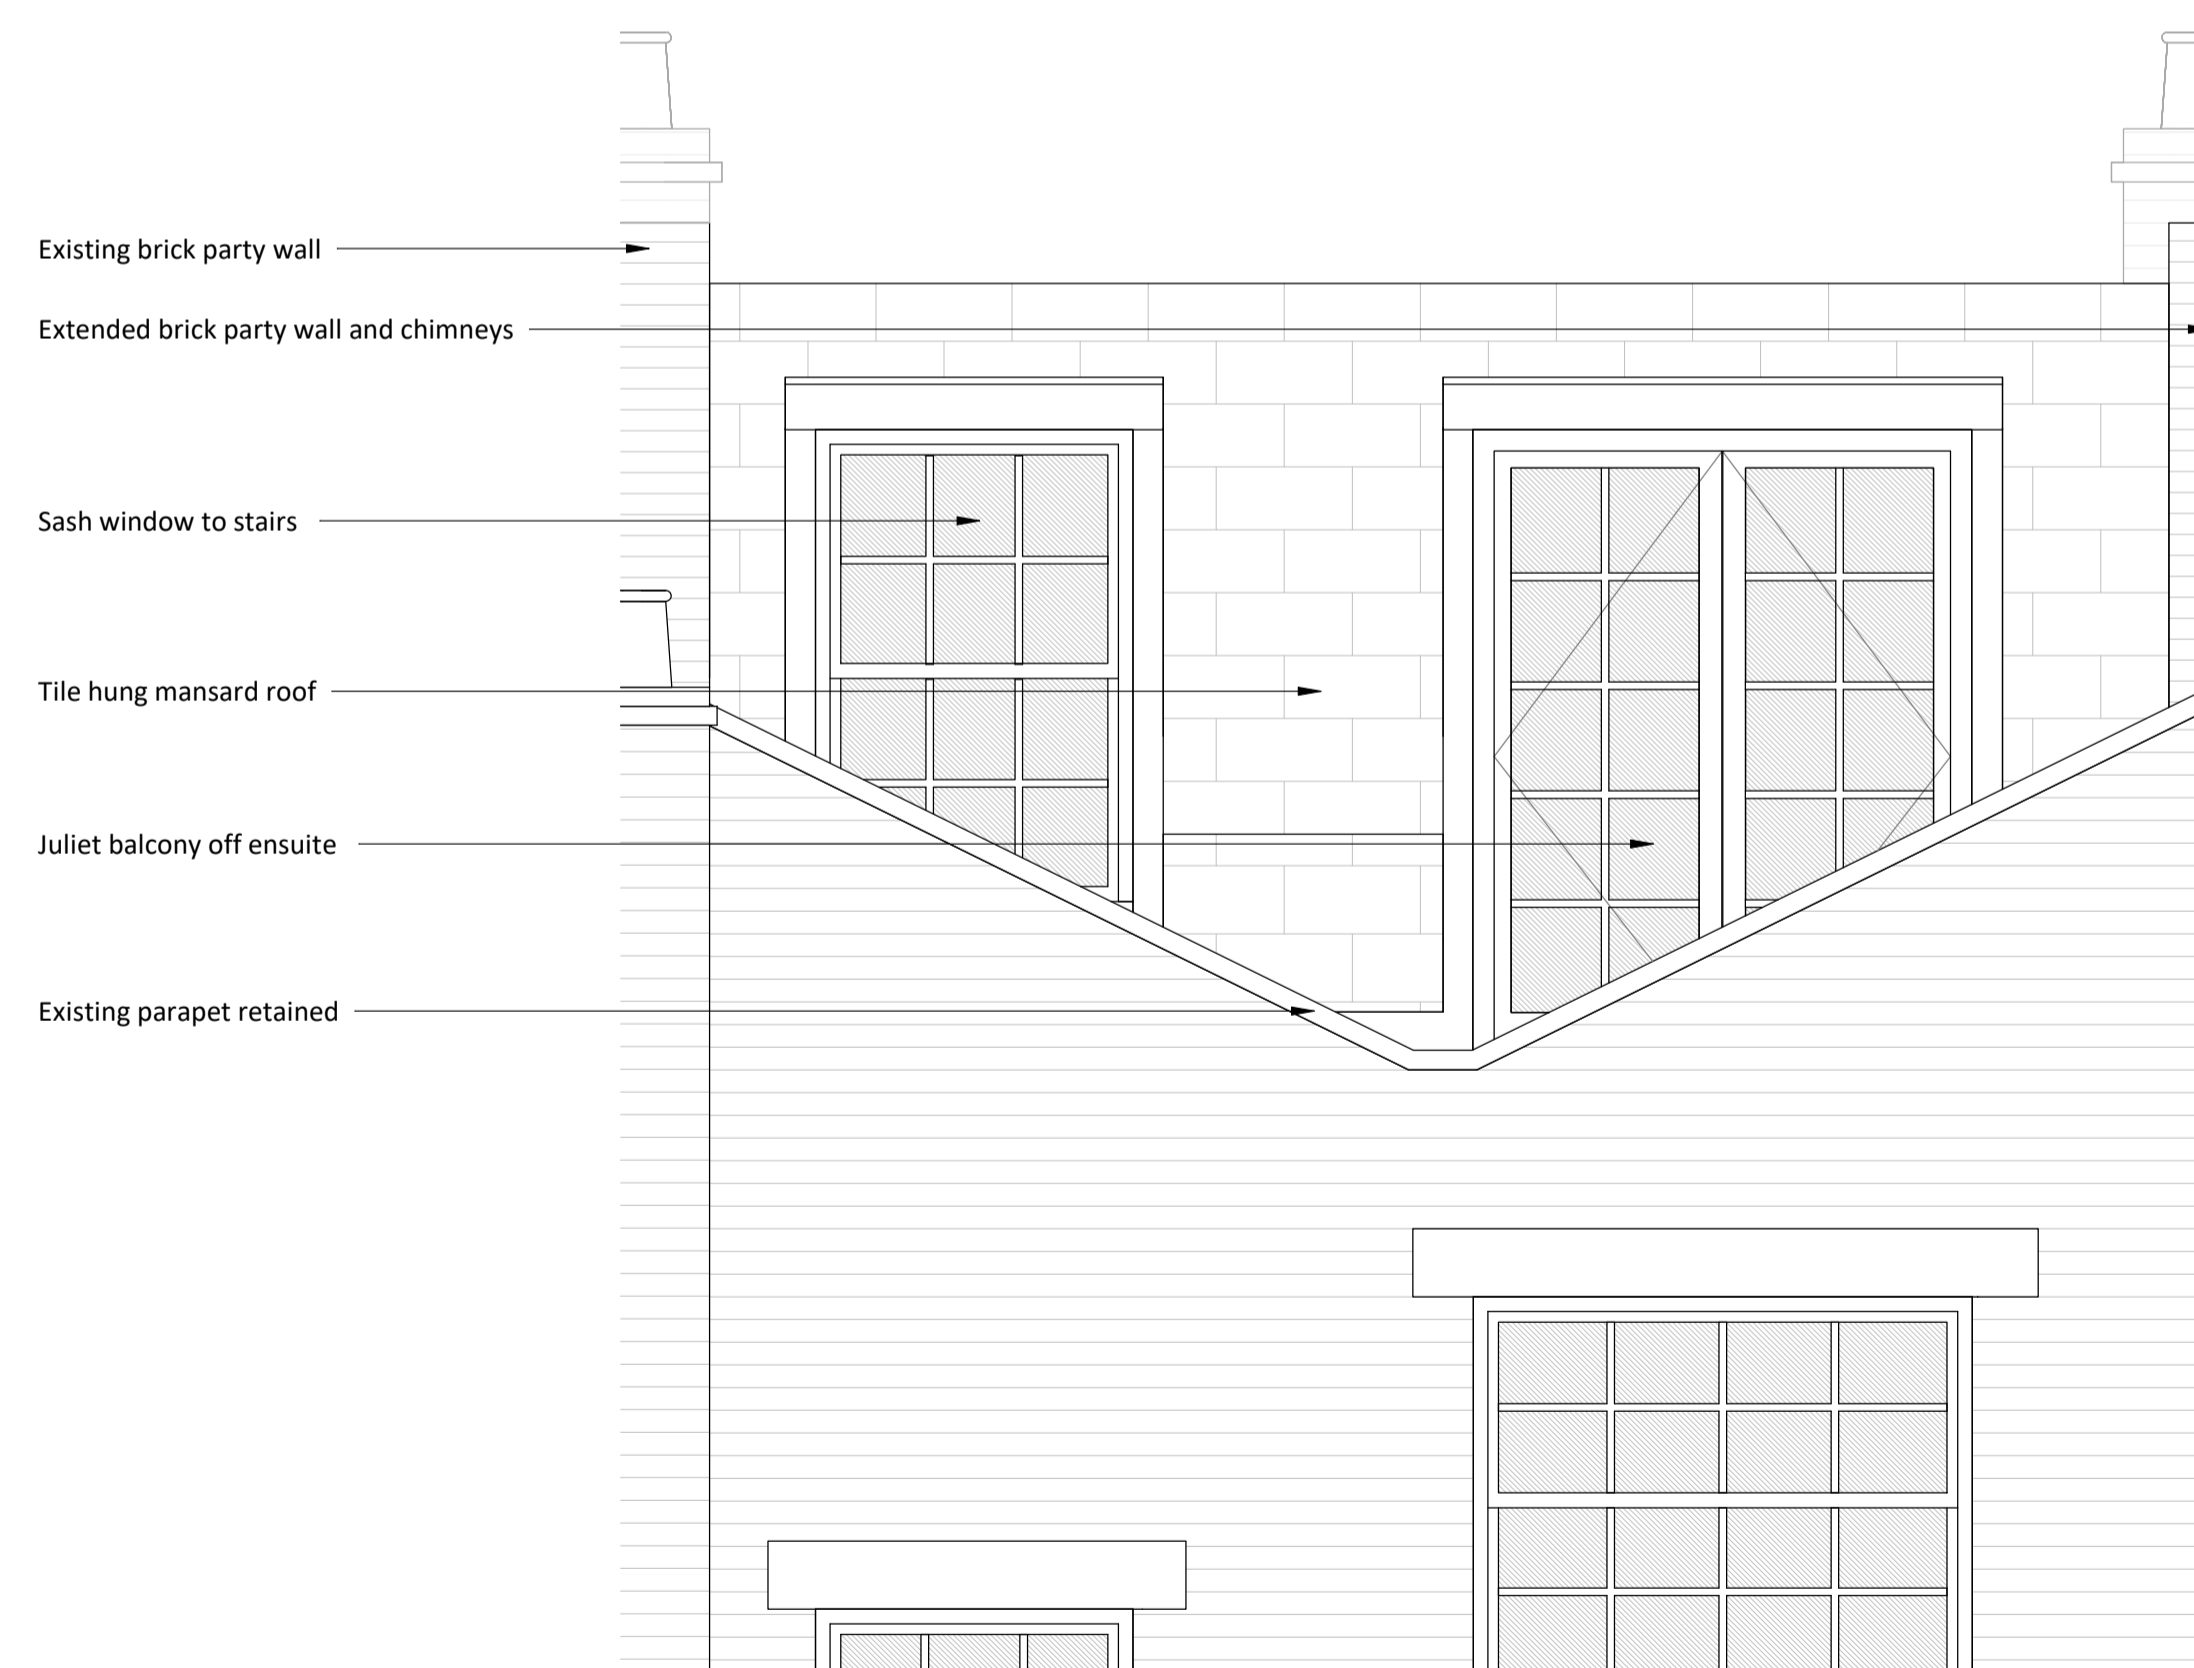

Rear Mansard
1:25

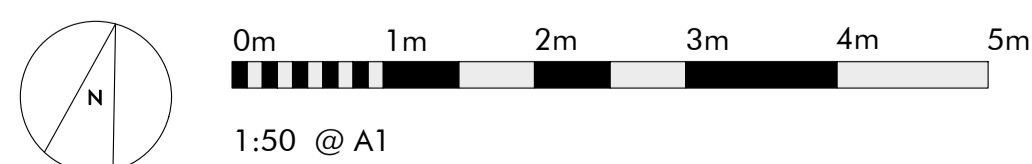

GREY
GRIFFITHS
ARCHITECTS

Henshall & Partners
125 Albert Street

Proposed Roof Plan

Date	01/02/2019	Status	PLANNING
Scale @ A1	As indicated	Originator	Author
Scale @ A3		Check	Checker
Project Reference	0057	Drawing Number	P1-102
		Revision	P1