



Rev No.	Description	Issue Date	Drawn	Chk.


NOTES
 This drawing is not to be used for construction purposes.

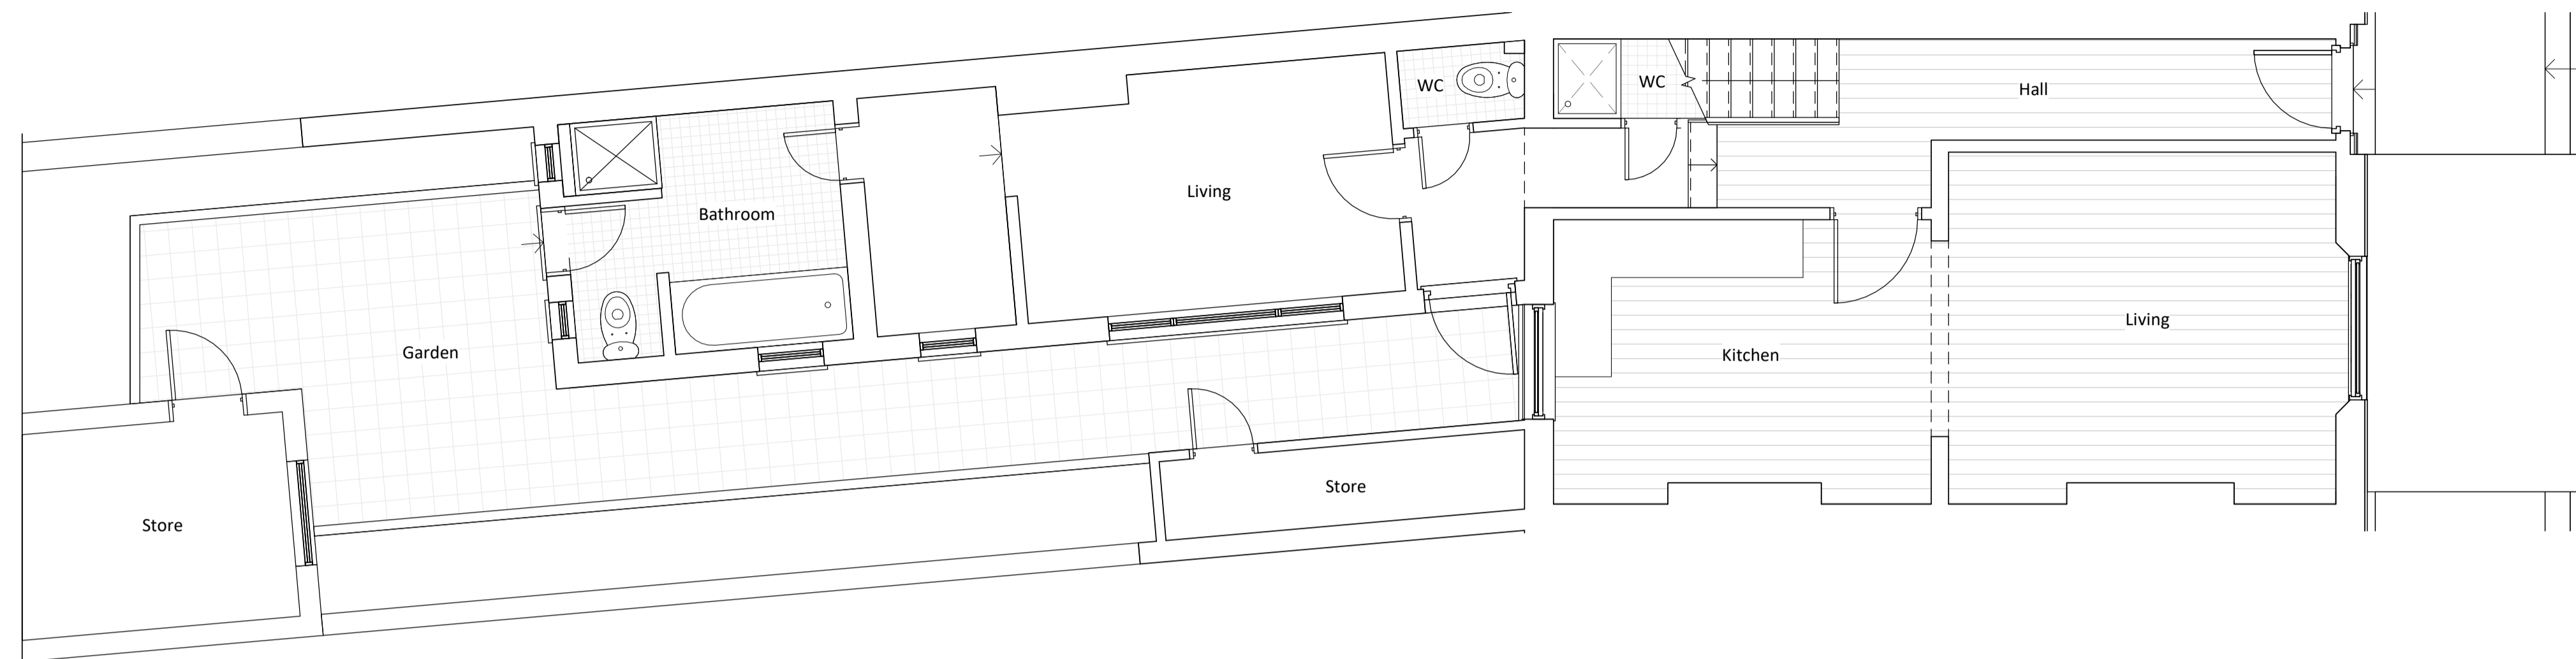

Ground Floor Plan
 1:50

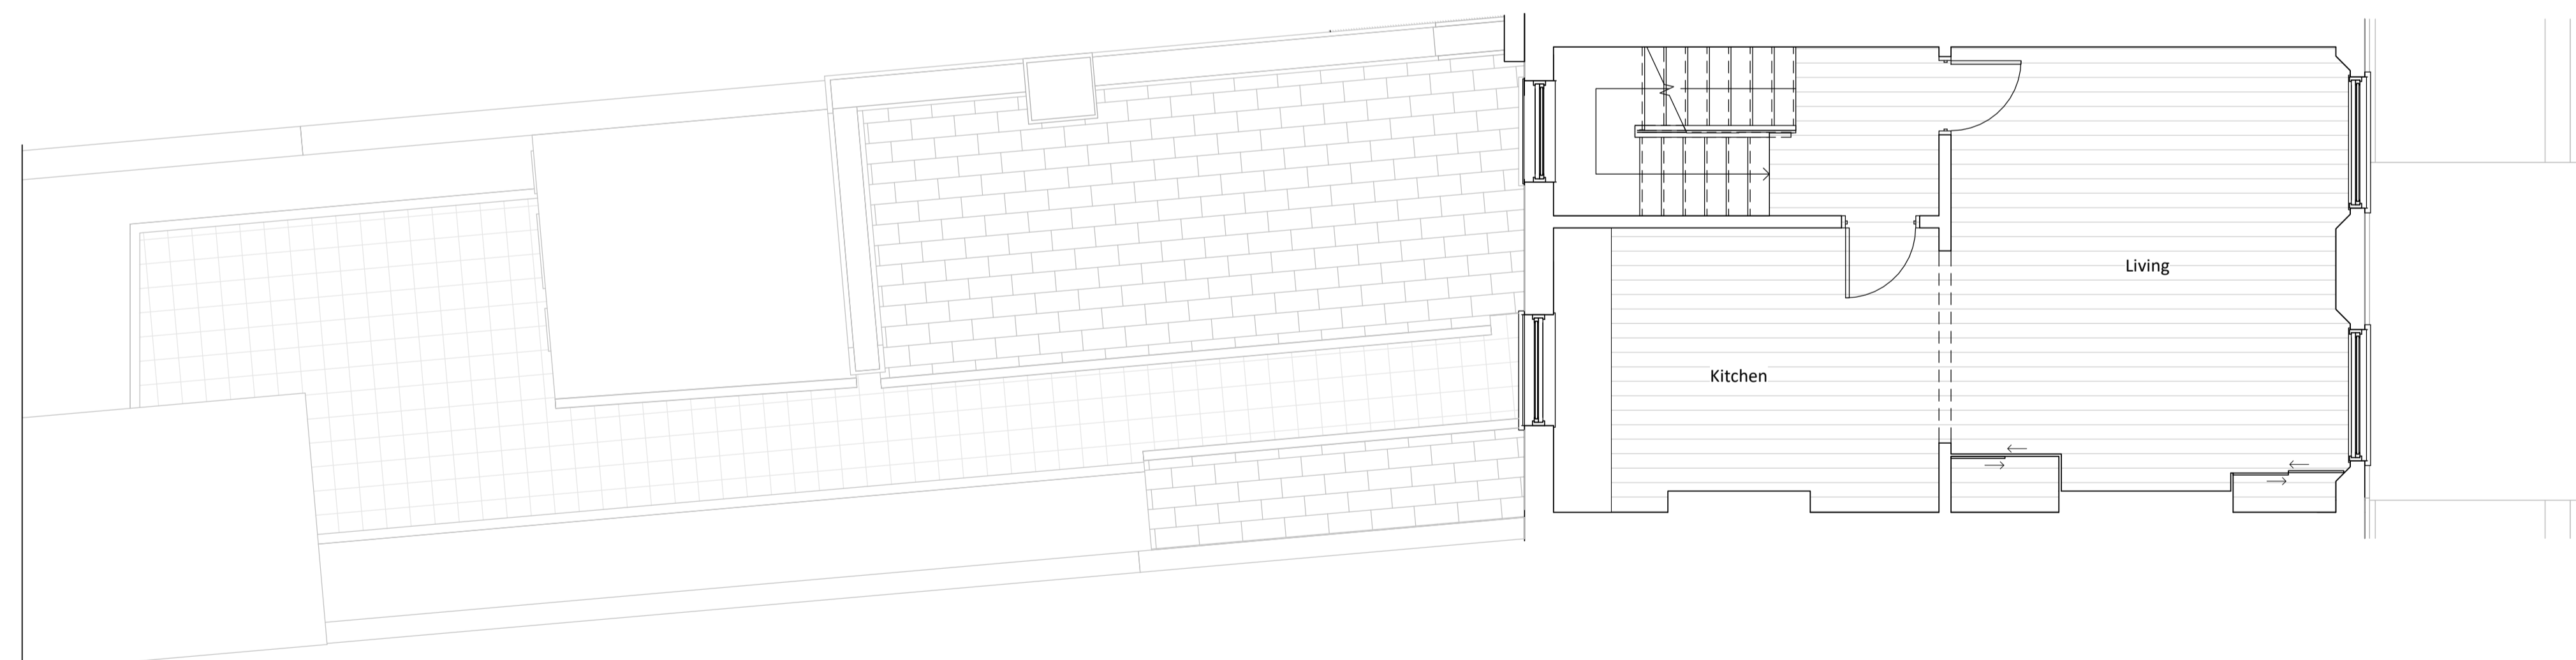

First Floor Plan
 1:50

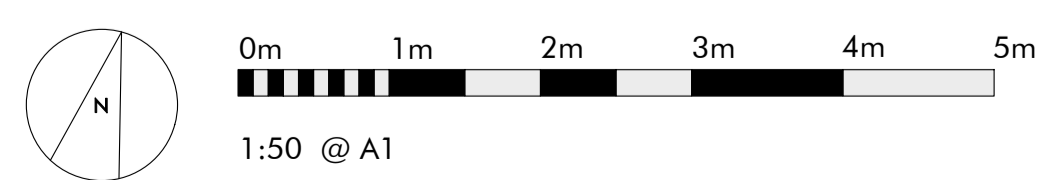

**GREY
 GRIFFITHS
 ARCHITECTS**

Henshall & Partners
 125 Albert Street
 Existing Ground & First Floor Plans

Date	18/01/2019	Status	PLANNING
Scale @ A1	1 : 50	Originator	Author
Scale @ A3	1 : 50	Check	Checker
Project Reference	0057	Drawing Number	E1-100
		Revision	