



Rev No.	Description	Issue Date	Drawn	Chk.


NOTES
 This drawing is not to be used for construction purposes.

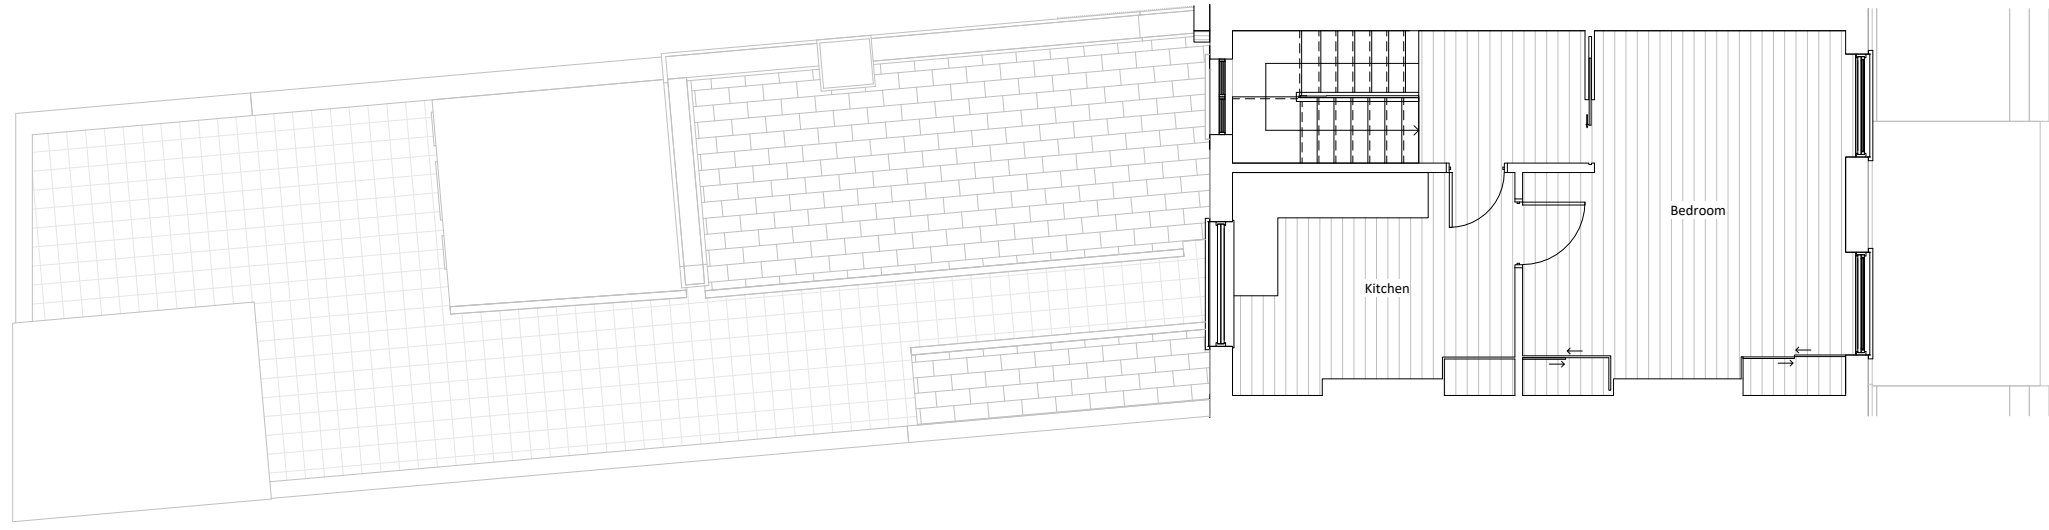

Second Floor Plan
 1:50

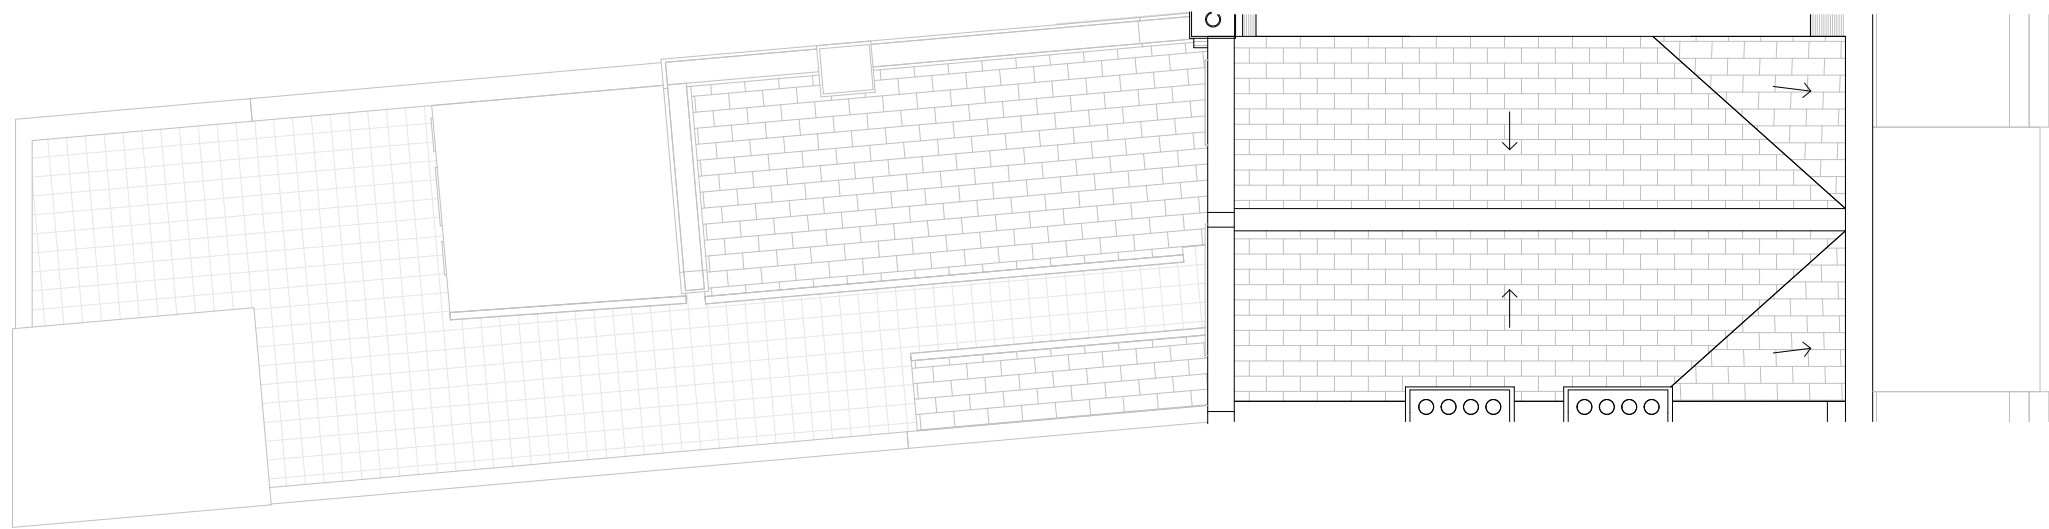

Roof Plan
 1:50

 

**GREY
 GRIFFITHS
 ARCHITECTS**

Henshall & Partners
 125 Albert Street
 Existing Second Floor & Roof Plans

Date 18/01/2019	Status PLANNING
Scale @ A1 1 : 50	Originator Author
Scale @ A3	Check Checker
Project Reference 0057	Drawing Number E1-101
	Revision